


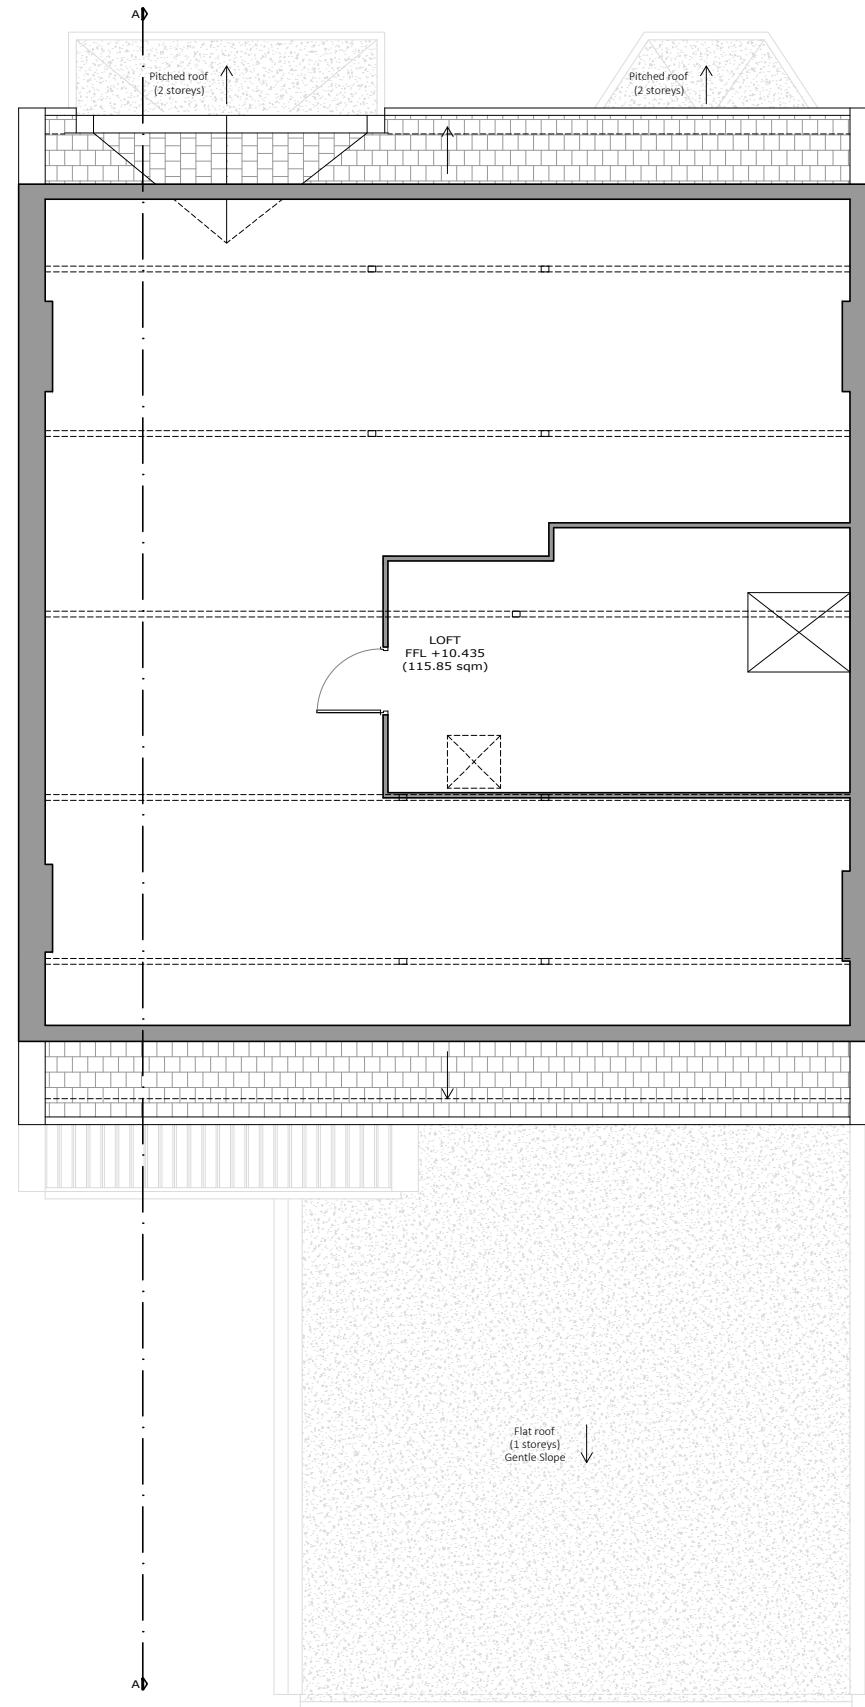


 



EXISTING LOFT FLOOR



PROPOSED LOFT FLOOR




	EXISTING WALL
	DEMOLISHED WALL
	PROPOSED NEW CAVITY WALL
	PROPOSED STUD WALL
	PROPOSED DORMER WALL
	BOUNDARY LINE




PROJECTION ARCHITECTS

7, 30 GLOUCESTER CRESCENT
LONDON
NW1 7DL

TEL. 02078 134592
ARCHITECT@PROJECTIONARCHITECTS.COM
WWW.PROJECTIONARCHITECTS.COM

RIBA 

Chartered Practice

arb 

Architects Registration Board

PLEASE NOTE

1. All dimensions to be verified on site.
2. All dimensions are in millimeters.
3. No work shall commence until all approvals and agreements have been obtained. These include, Planning, Building Regulations, Thames Water and party Wall.
4. The Copyright of this drawing belongs to Projection Architects Ltd.

CLIENT	
MR. EDWARD CHARLTON	
PROJECT	
TERRACE	
ADDRESS	
59 Greencroft Gardens London NW6 3LL	
TITLE	
Existing & Proposed Loft Floor	
DATE	PROJECT NUM:
16/01/20	P-19.033.B
SCALE	DRAWING NUM:
1/100 (@ A3)	A-04
REV.	STATUS
A	PL