


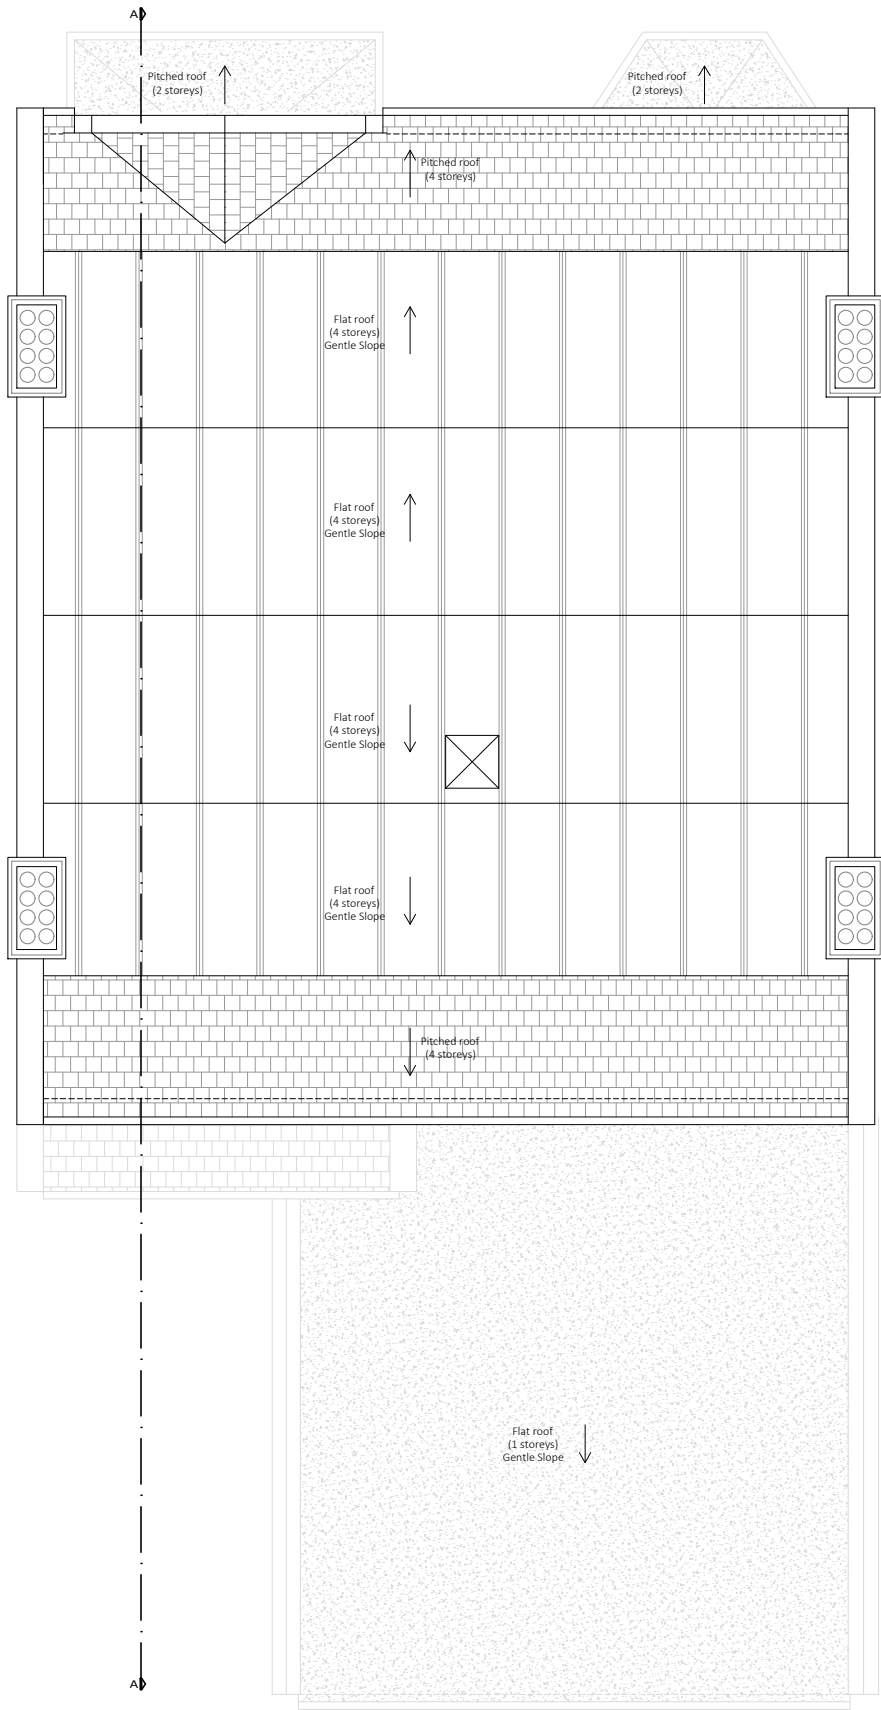


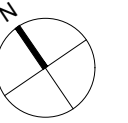

EXISTING ROOF

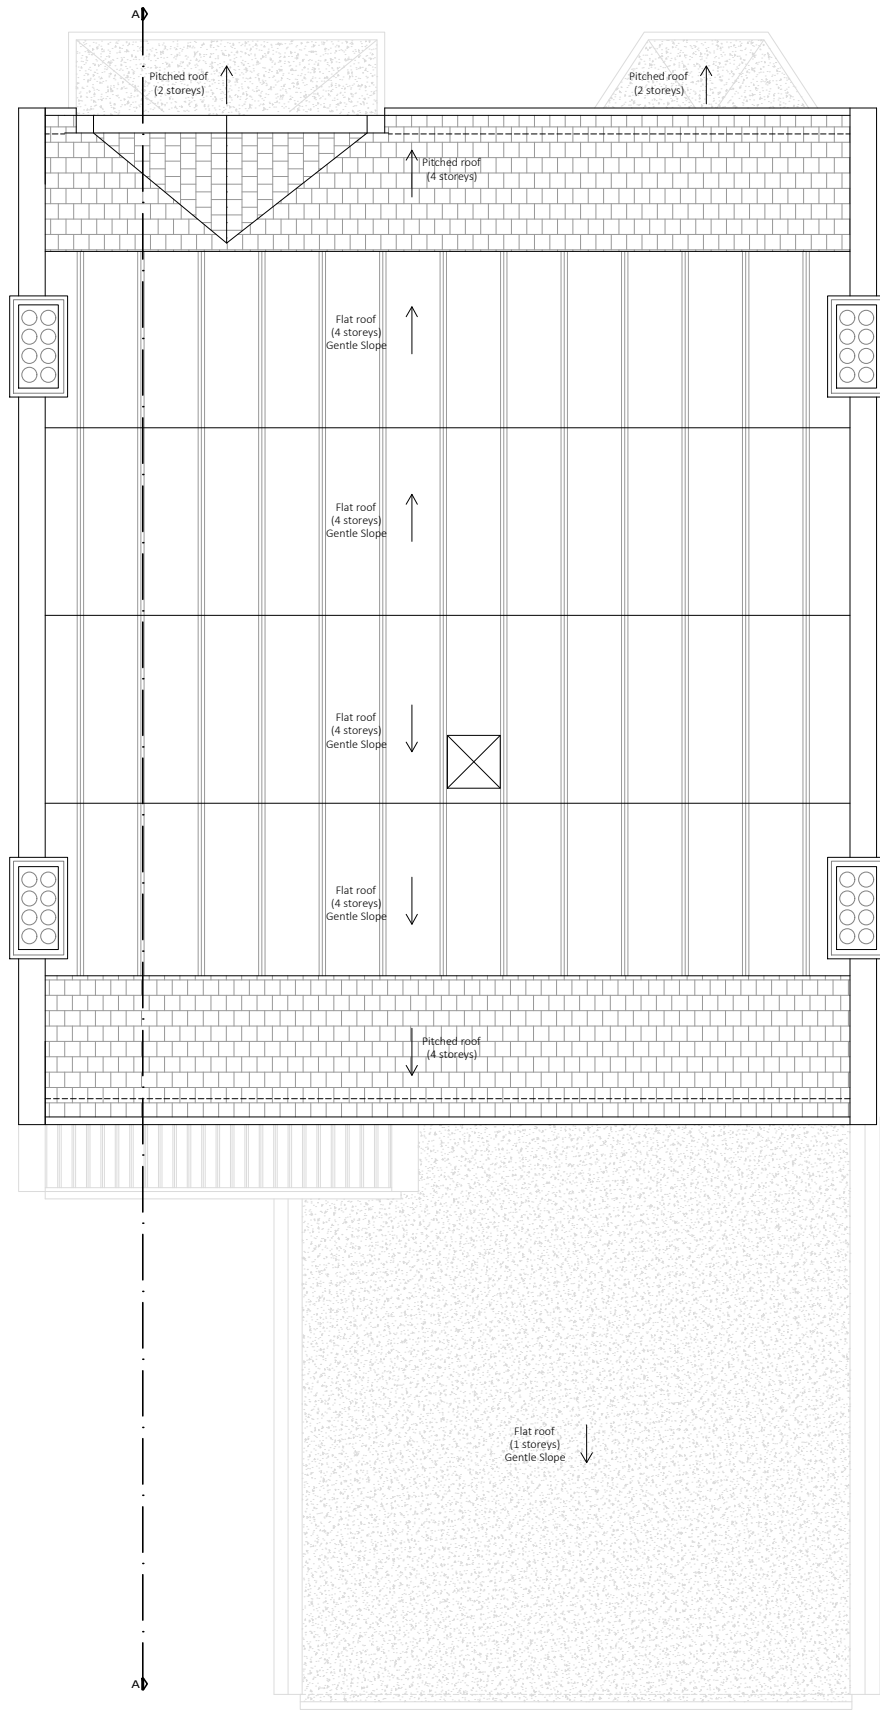

PROPOSED ROOF

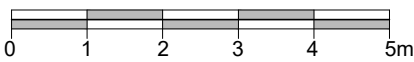

|  |                          |
|--|--------------------------|
|  | EXISTING WALL            |
|  | DEMOLISHED WALL          |
|  | PROPOSED NEW CAVITY WALL |
|  | PROPOSED STUD WALL       |
|  | PROPOSED DORMER WALL     |
|  | BOUNDARY LINE            |



PROJECTION ARCHITECTS

7, 30 GLOUCESTER CRESCENT  
LONDON  
NW1 7DL

TEL. 02078 134592  
ARCHITECT@PROJECTIONARCHITECTS.COM  
WWW.PROJECTIONARCHITECTS.COM

RIBA 

Chartered Practice

arb   
Architects Registration Board

PLEASE NOTE

1. All dimensions to be verified on site.
2. All dimensions are in millimeters.
3. No work shall commence until all approvals and agreements have been obtained. These include, Planning, Building Regulations, Thames Water and party Wall.
4. The Copyright of this drawing belongs to Projection Architects Ltd.

CLIENT

MR. EDWARD CHARLTON

PROJECT

TERRACE

ADDRESS

59 Greencroft Gardens  
London  
NW6 3LL

TITLE

Existing & Proposed  
Roof

|       |              |              |            |
|-------|--------------|--------------|------------|
| DATE  | 16/01/20     | PROJECT NUM: | P-19.033.B |
| SCALE | 1/100 (@ A3) | DRAWING NUM: | A-05       |
| REV.  | A            | STATUS       | PL         |