


SECTION B-B (awning projected)
PROPOSED

SCALE 1:10

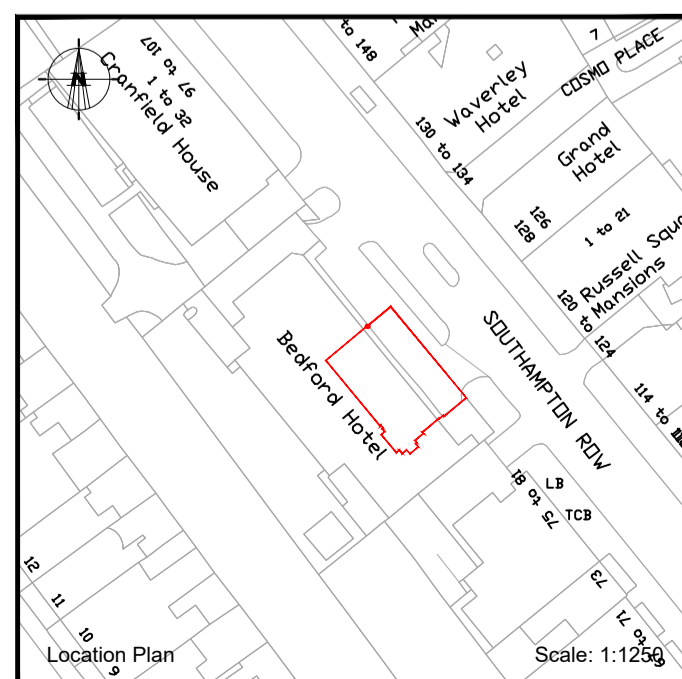

REV	DESCRIPTION	DATE	BY

© this drawing is copyright.

address 83-89 SOUTHAMPTON ROW, LONDON WC1B 4HD	date DEC 2020
project description PROPOSED SIGNAGE TO RESTAURANT AND AWNINGS	scale 1:10 (atA1)
drawing title PROPOSED SECTION B - B	dwn by A.G
	drg.no REV. 193-503
BLUELINE	
ARCHITECTURAL CONSULTANTS LIMITED	
20 THE TRAMWORKS, HATHERLEY MEWS, LONDON E17 4QP	t: 020 8521 0158 e: blueinelondon@gmail.com