



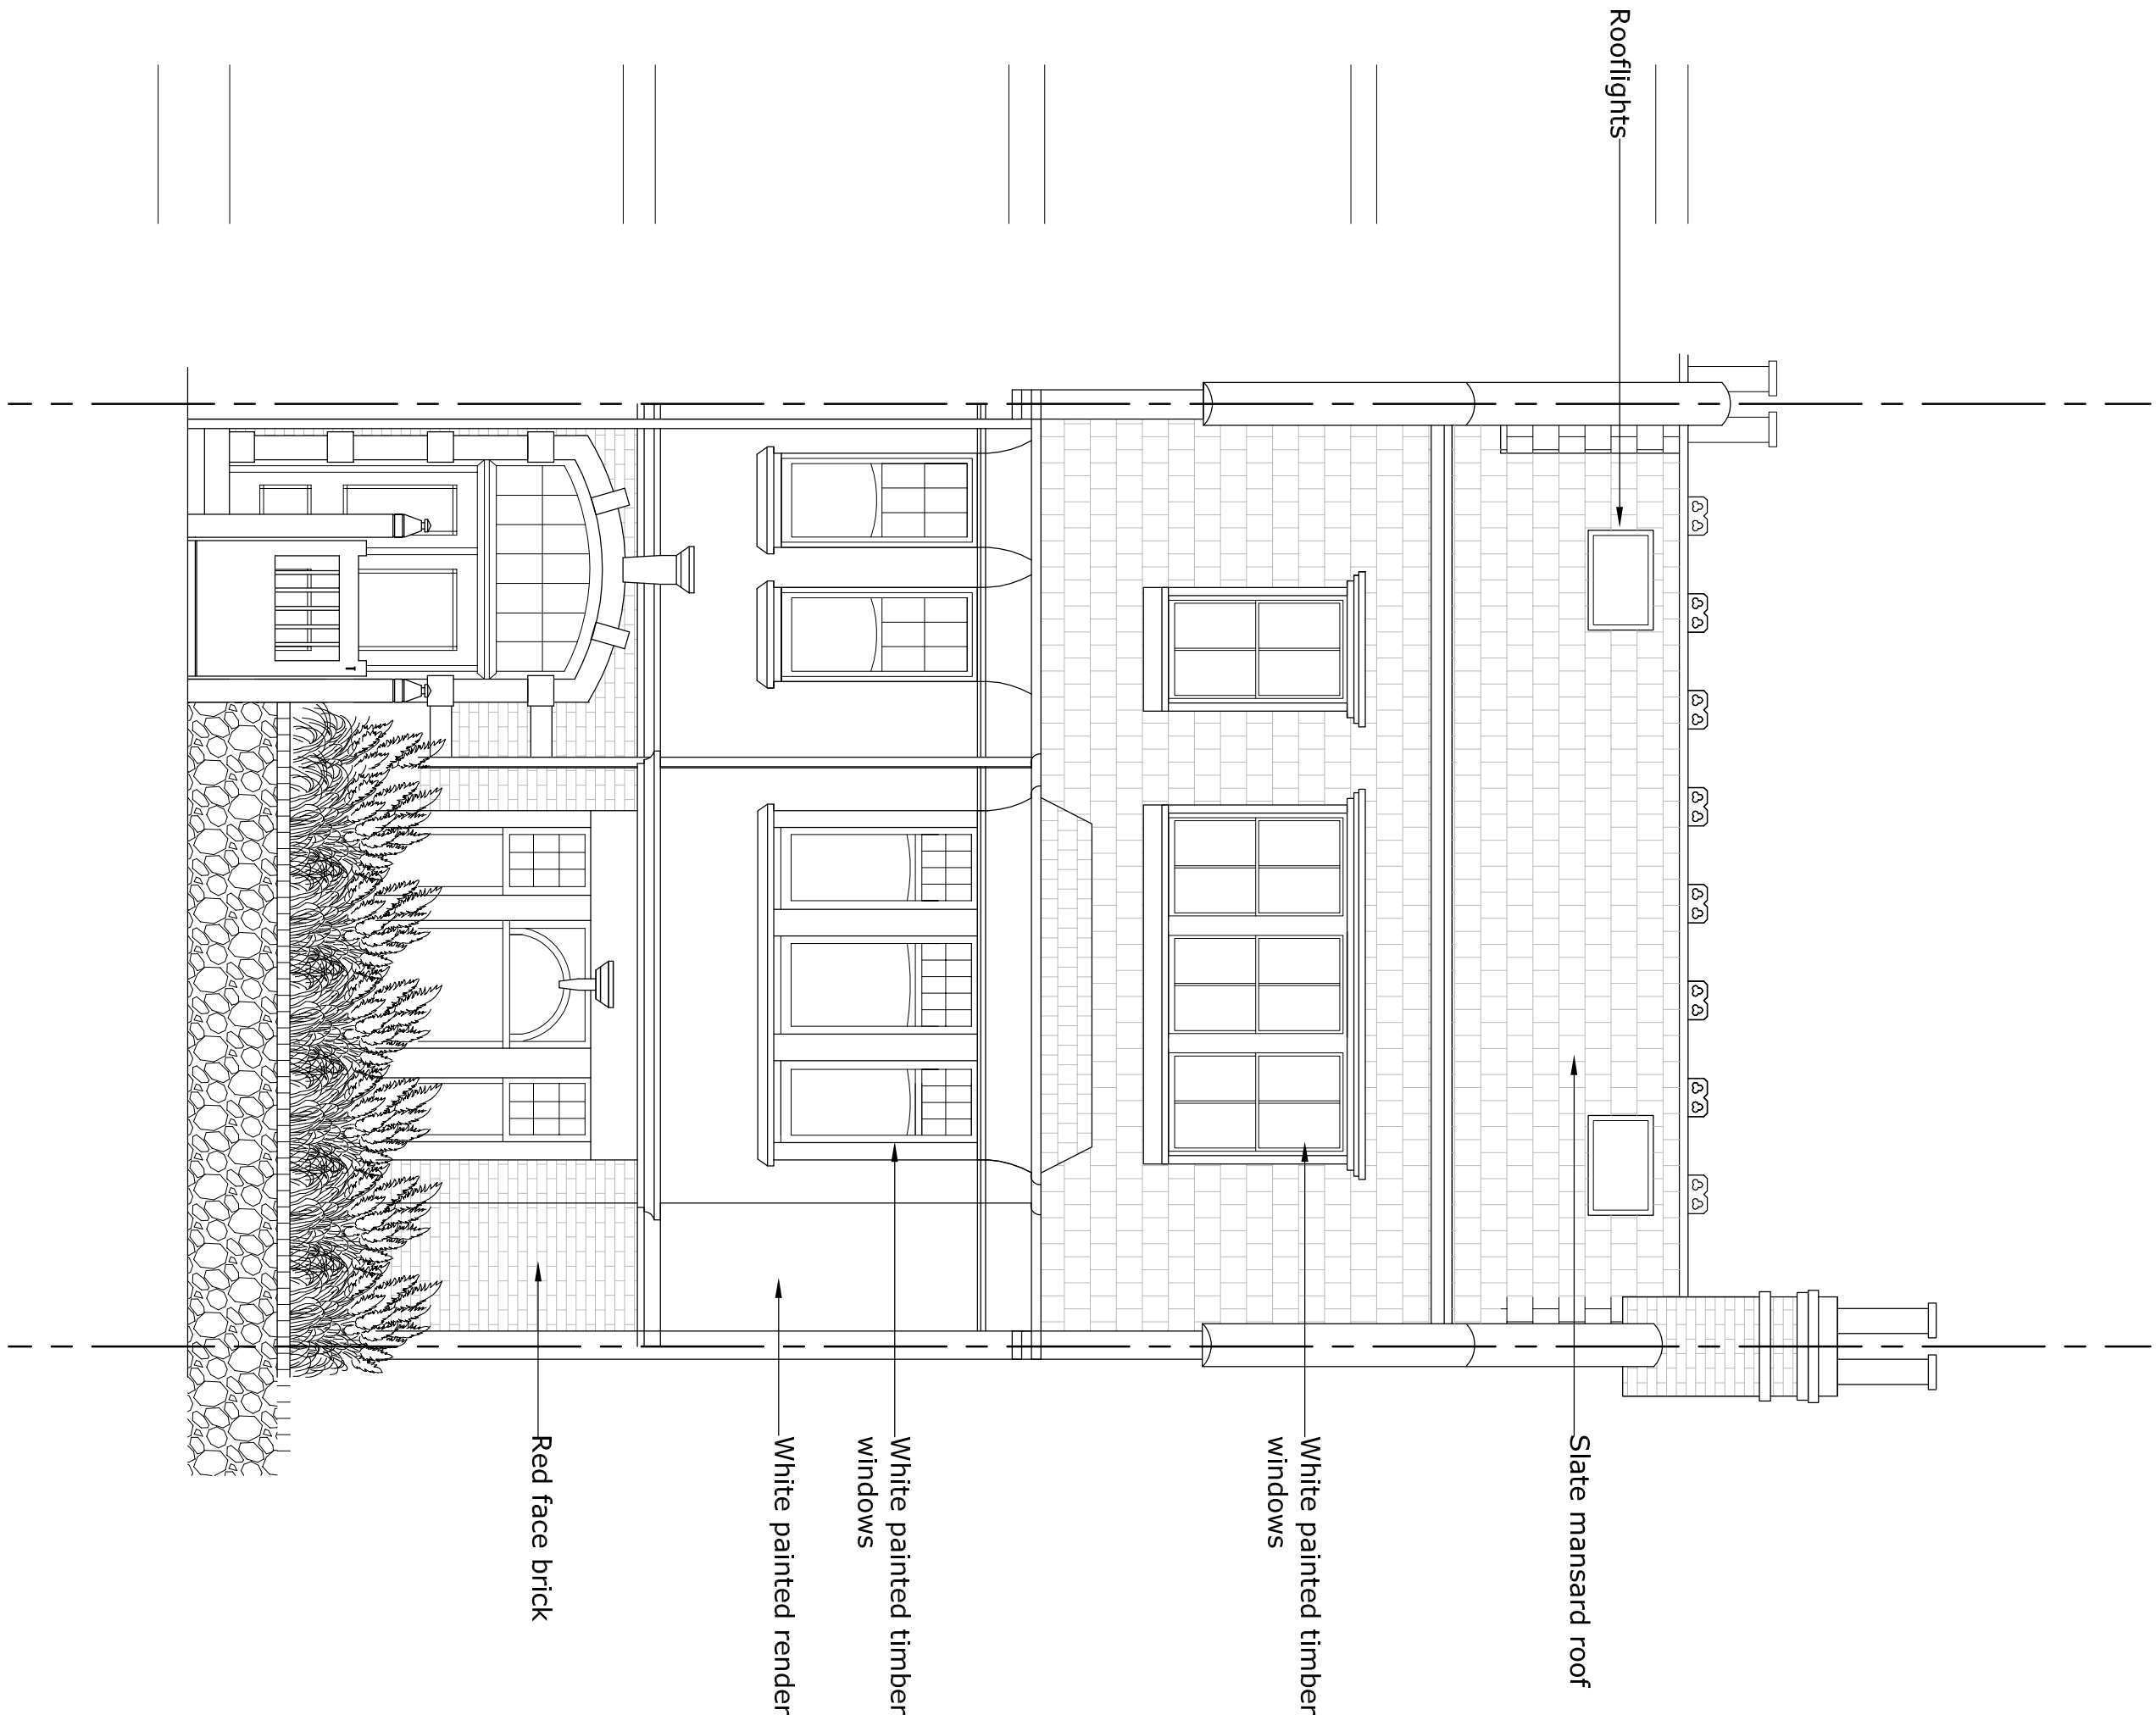


EXISTING FRONT ELEVATION 1:50 @ A1

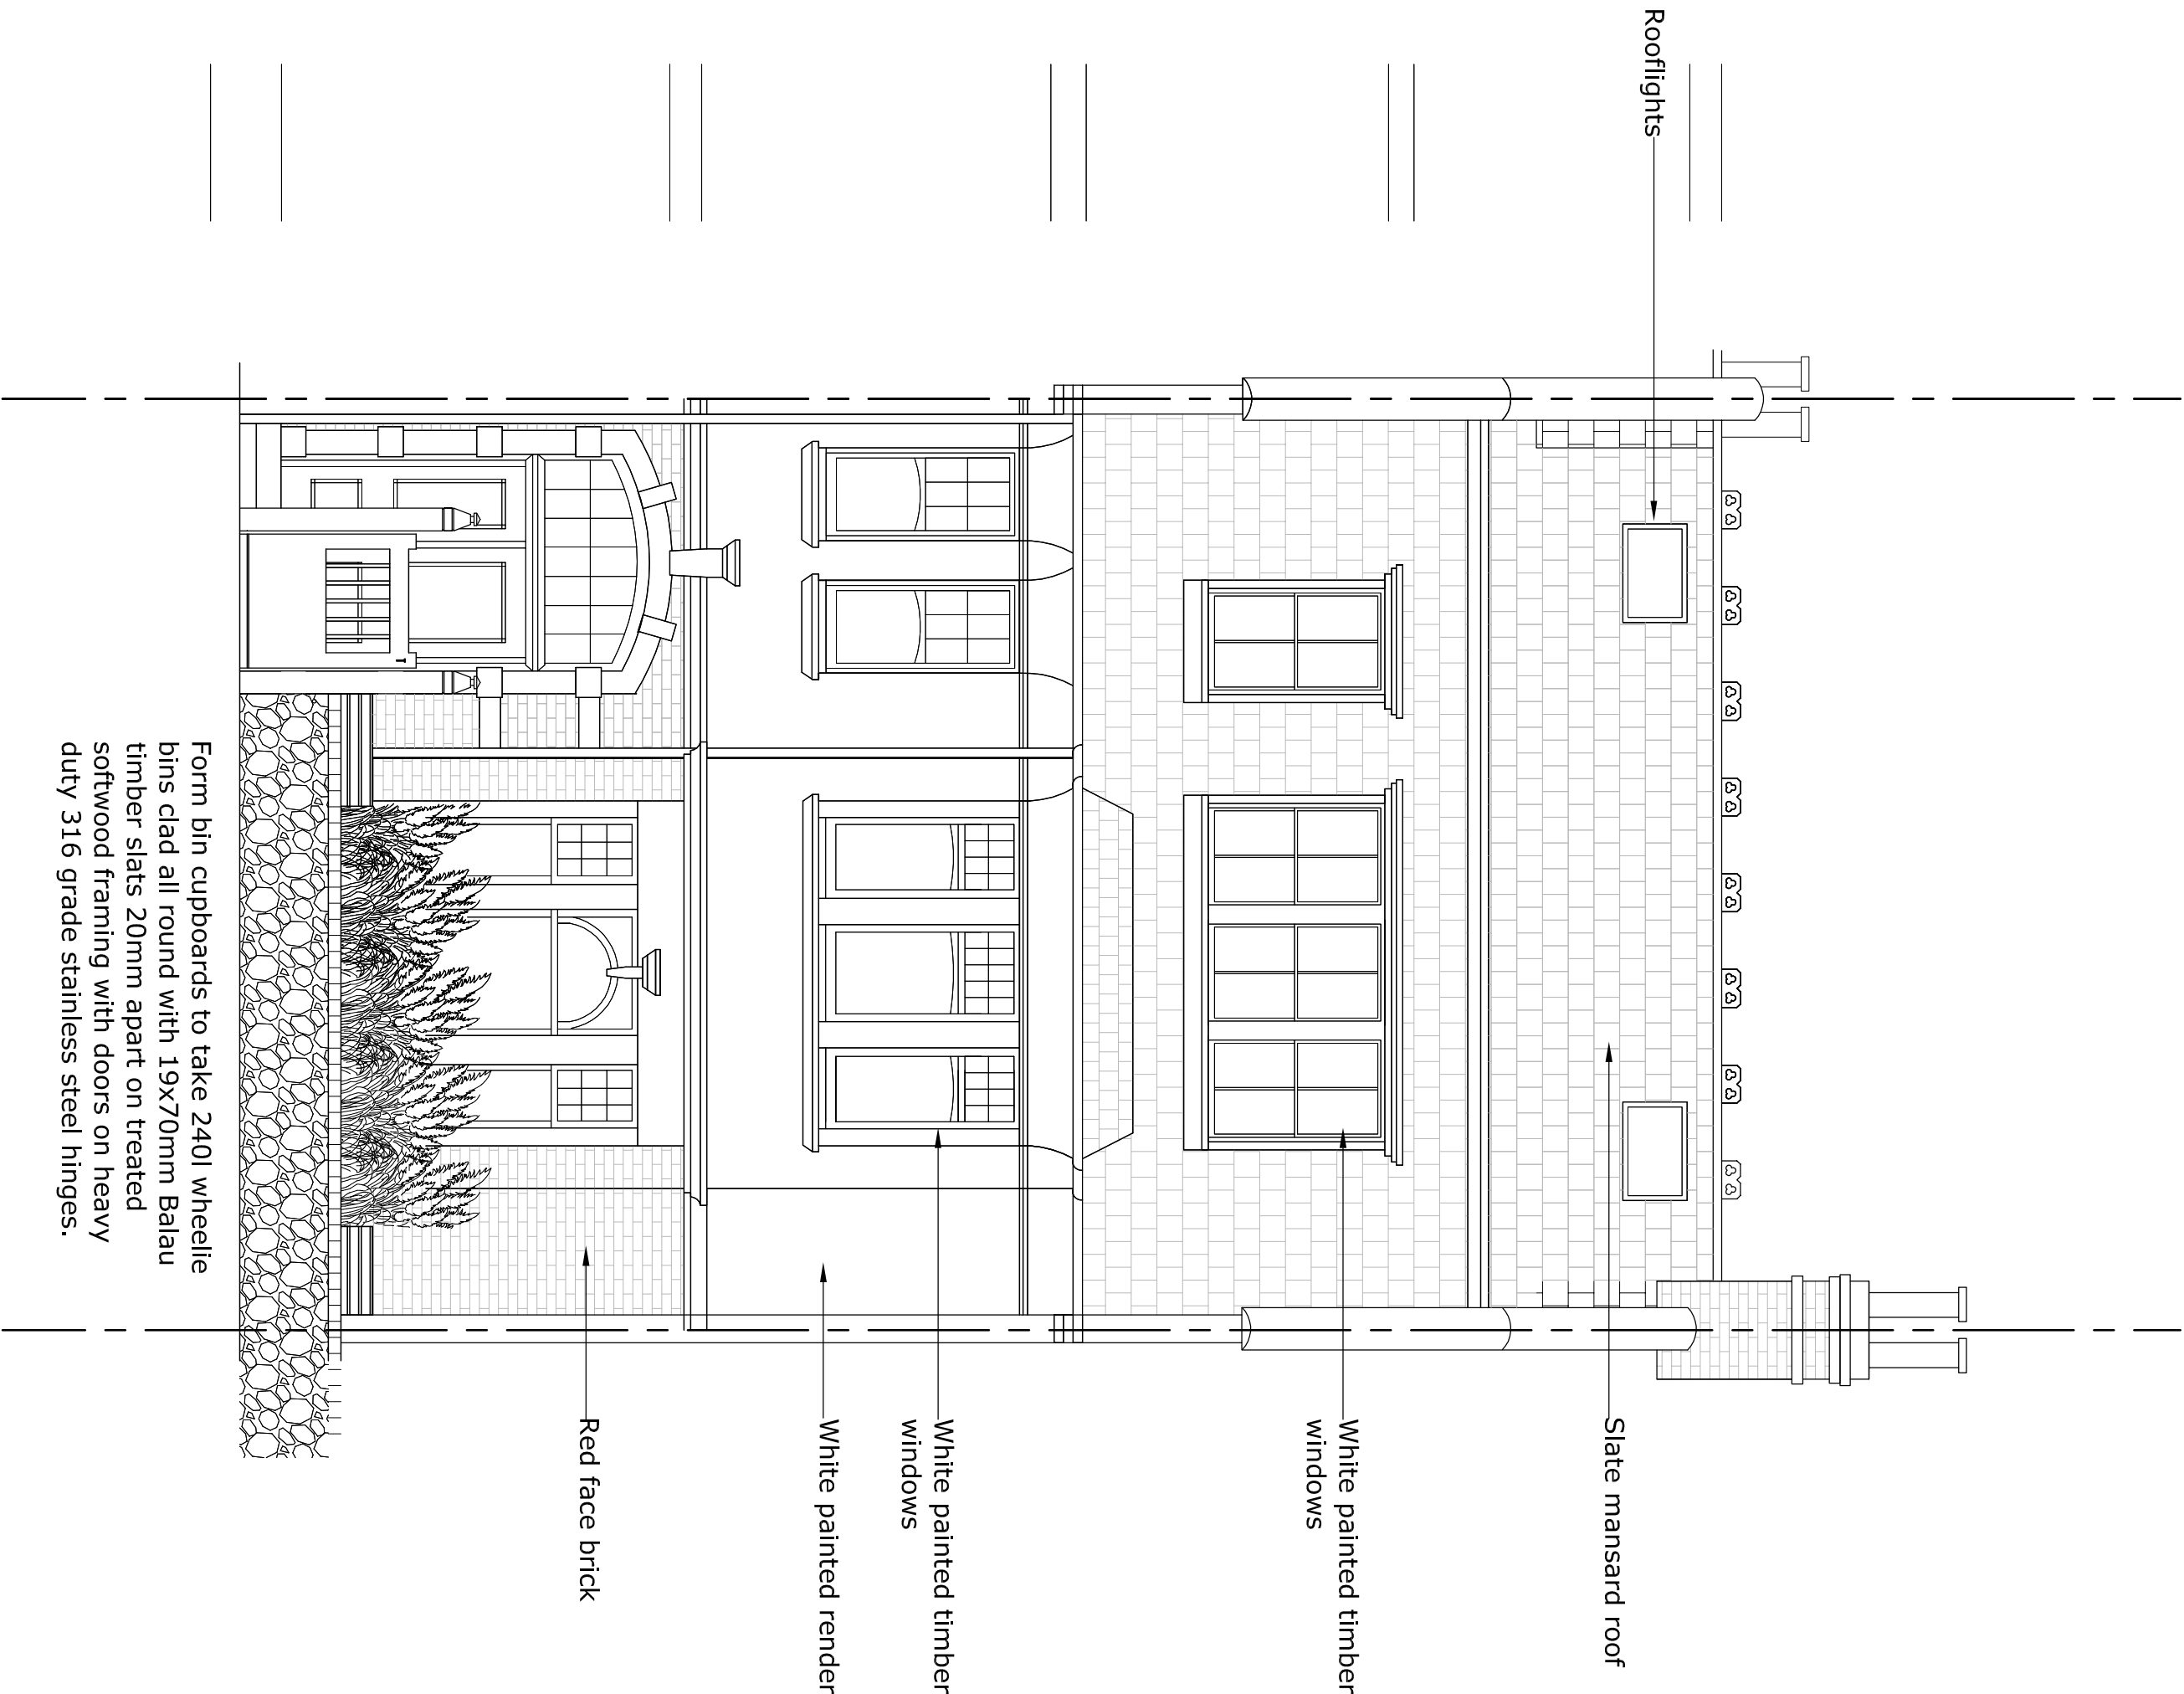

PROPOSED FRONT ELEVATION 1:50 @ A1

SECTION THROUGH BIN STORE 1:50

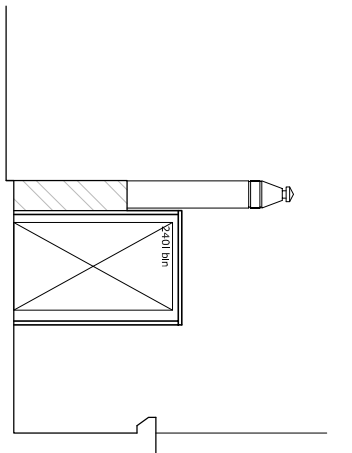

REVISIONS				
A	22.11.19	RH	revised preplanning-client review	
C	02.12.19	RH	planning	
D	11.12.19	RH	planning application	
E	29.01.20	RH	planning application - bin, cycle	

0 0.5 1 1.5 2m

PROJECT		11 Howitt Road NW3		HAINE & Co.	
DRAWINGS		FRONT ELEVATION - BINS DETAILS		ARCHITECTURAL & INTERIOR DESIGN	
SCALE		1:50@A1		Haine & Co. Ltd.	
DATE		-		Architectural Design and Project Management	
				Grand Union Studios	
				London W10 5AD	
				Phone: 020 7724 6800	
				Email: info@haineco.com	
				Website: www.haineco.com	
				Copyright © 2019 HAINE & CO. LTD.	