




SECTION A - EXISTING 1:50 @ A1

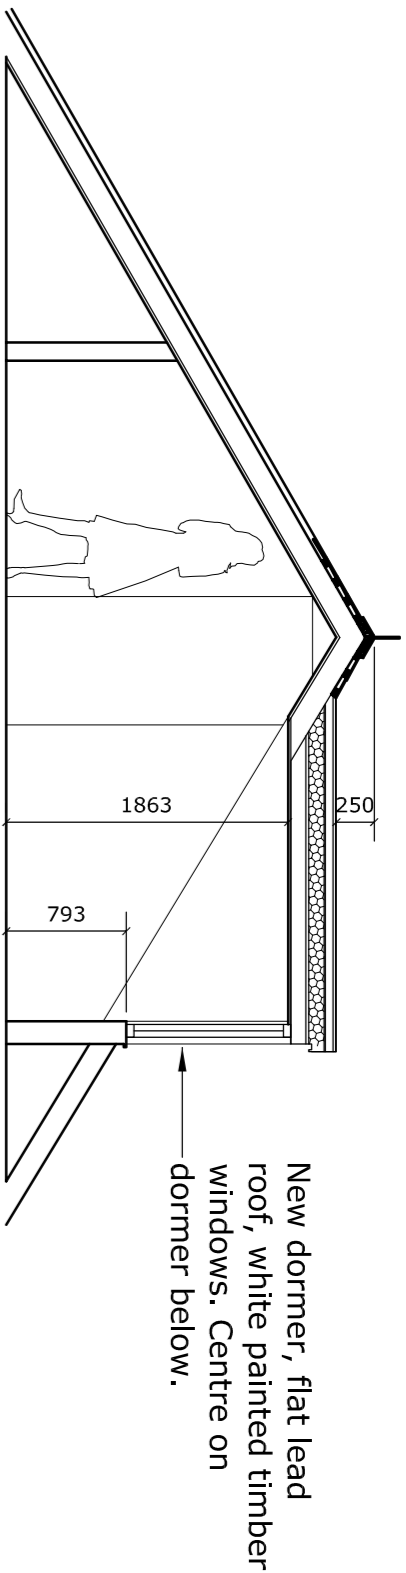


SECTION A - PROPOSED REAR DORMER 1:50 @ A1

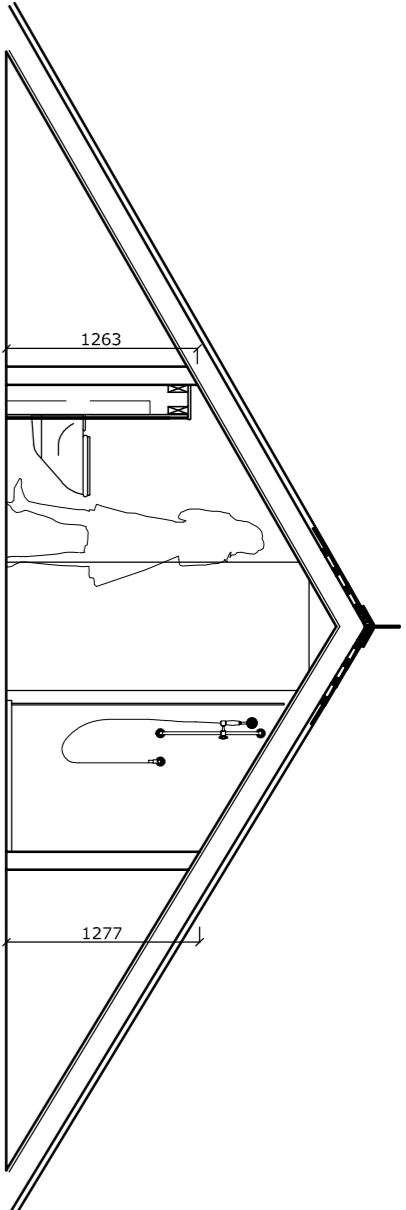


SECTION B-PROPOSED THROUGH SHOWER ROOM 1:50 @ A1

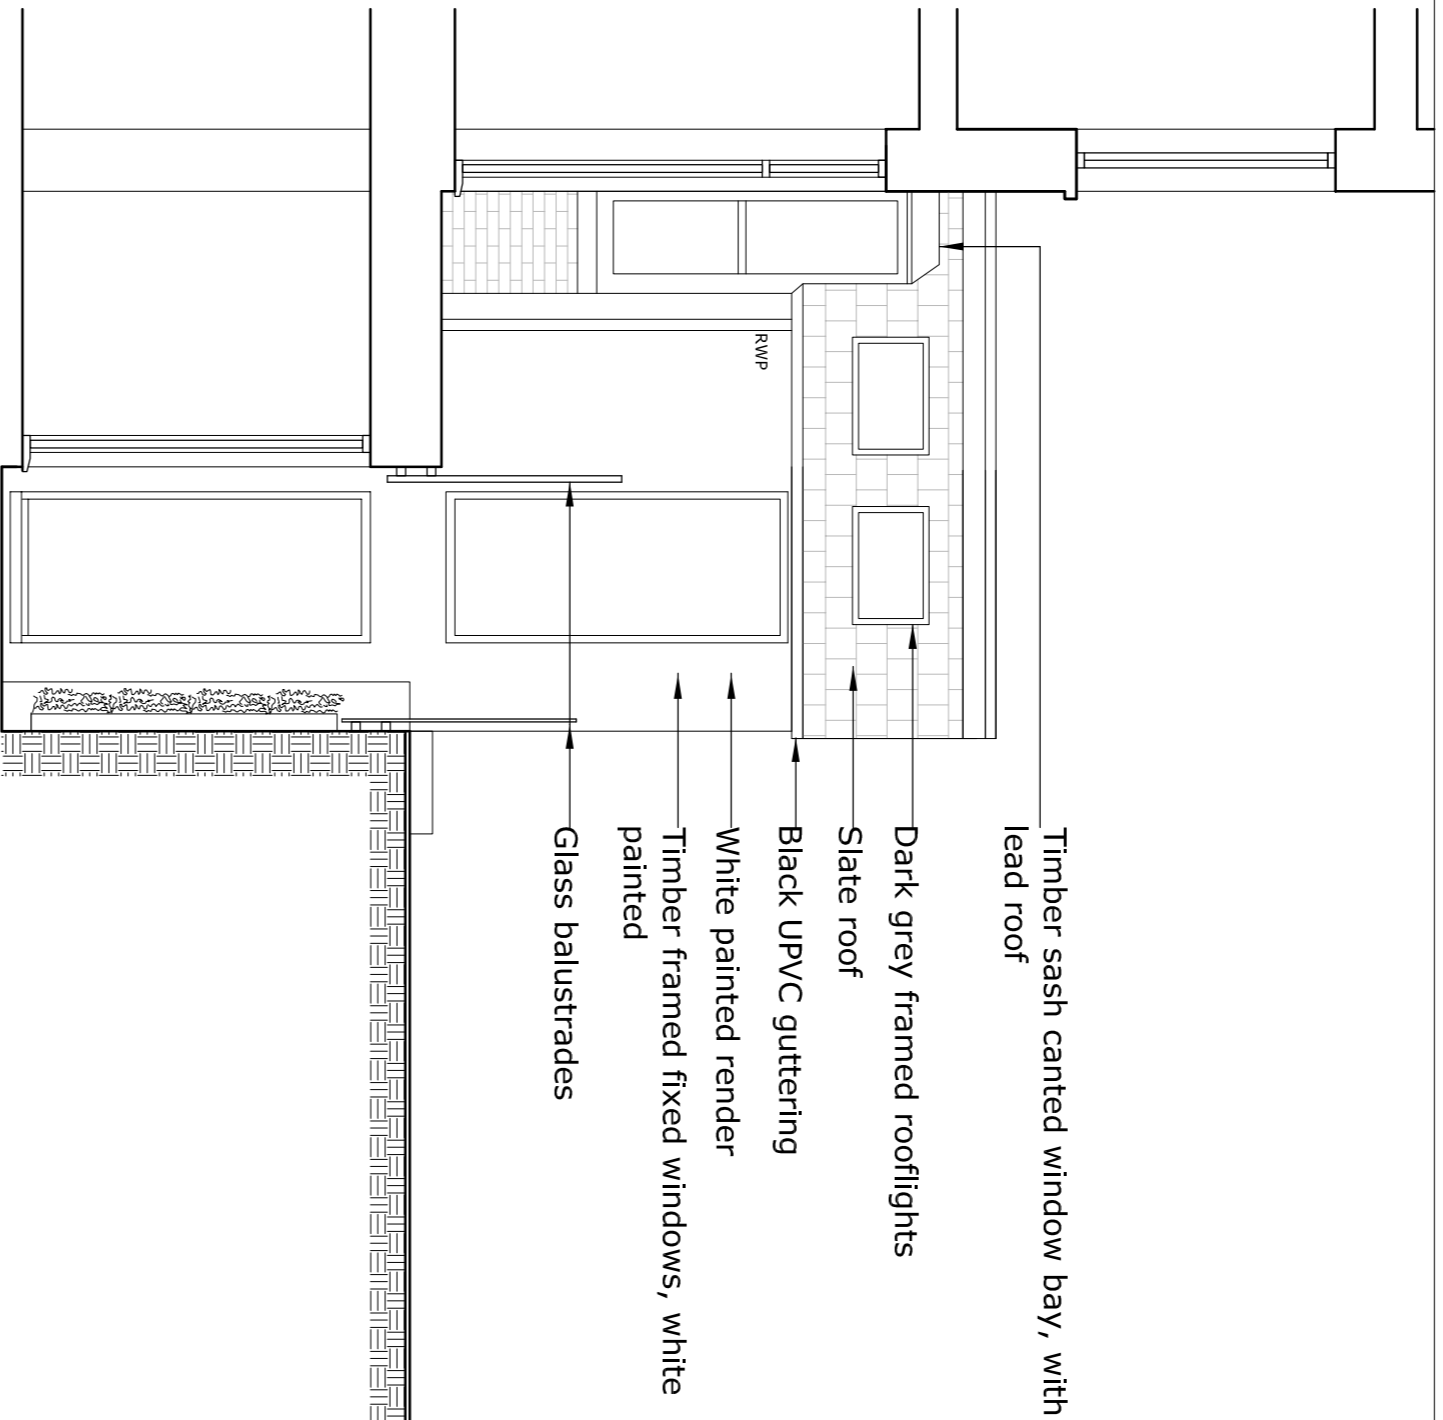


SECTION C 1:50 @ A1

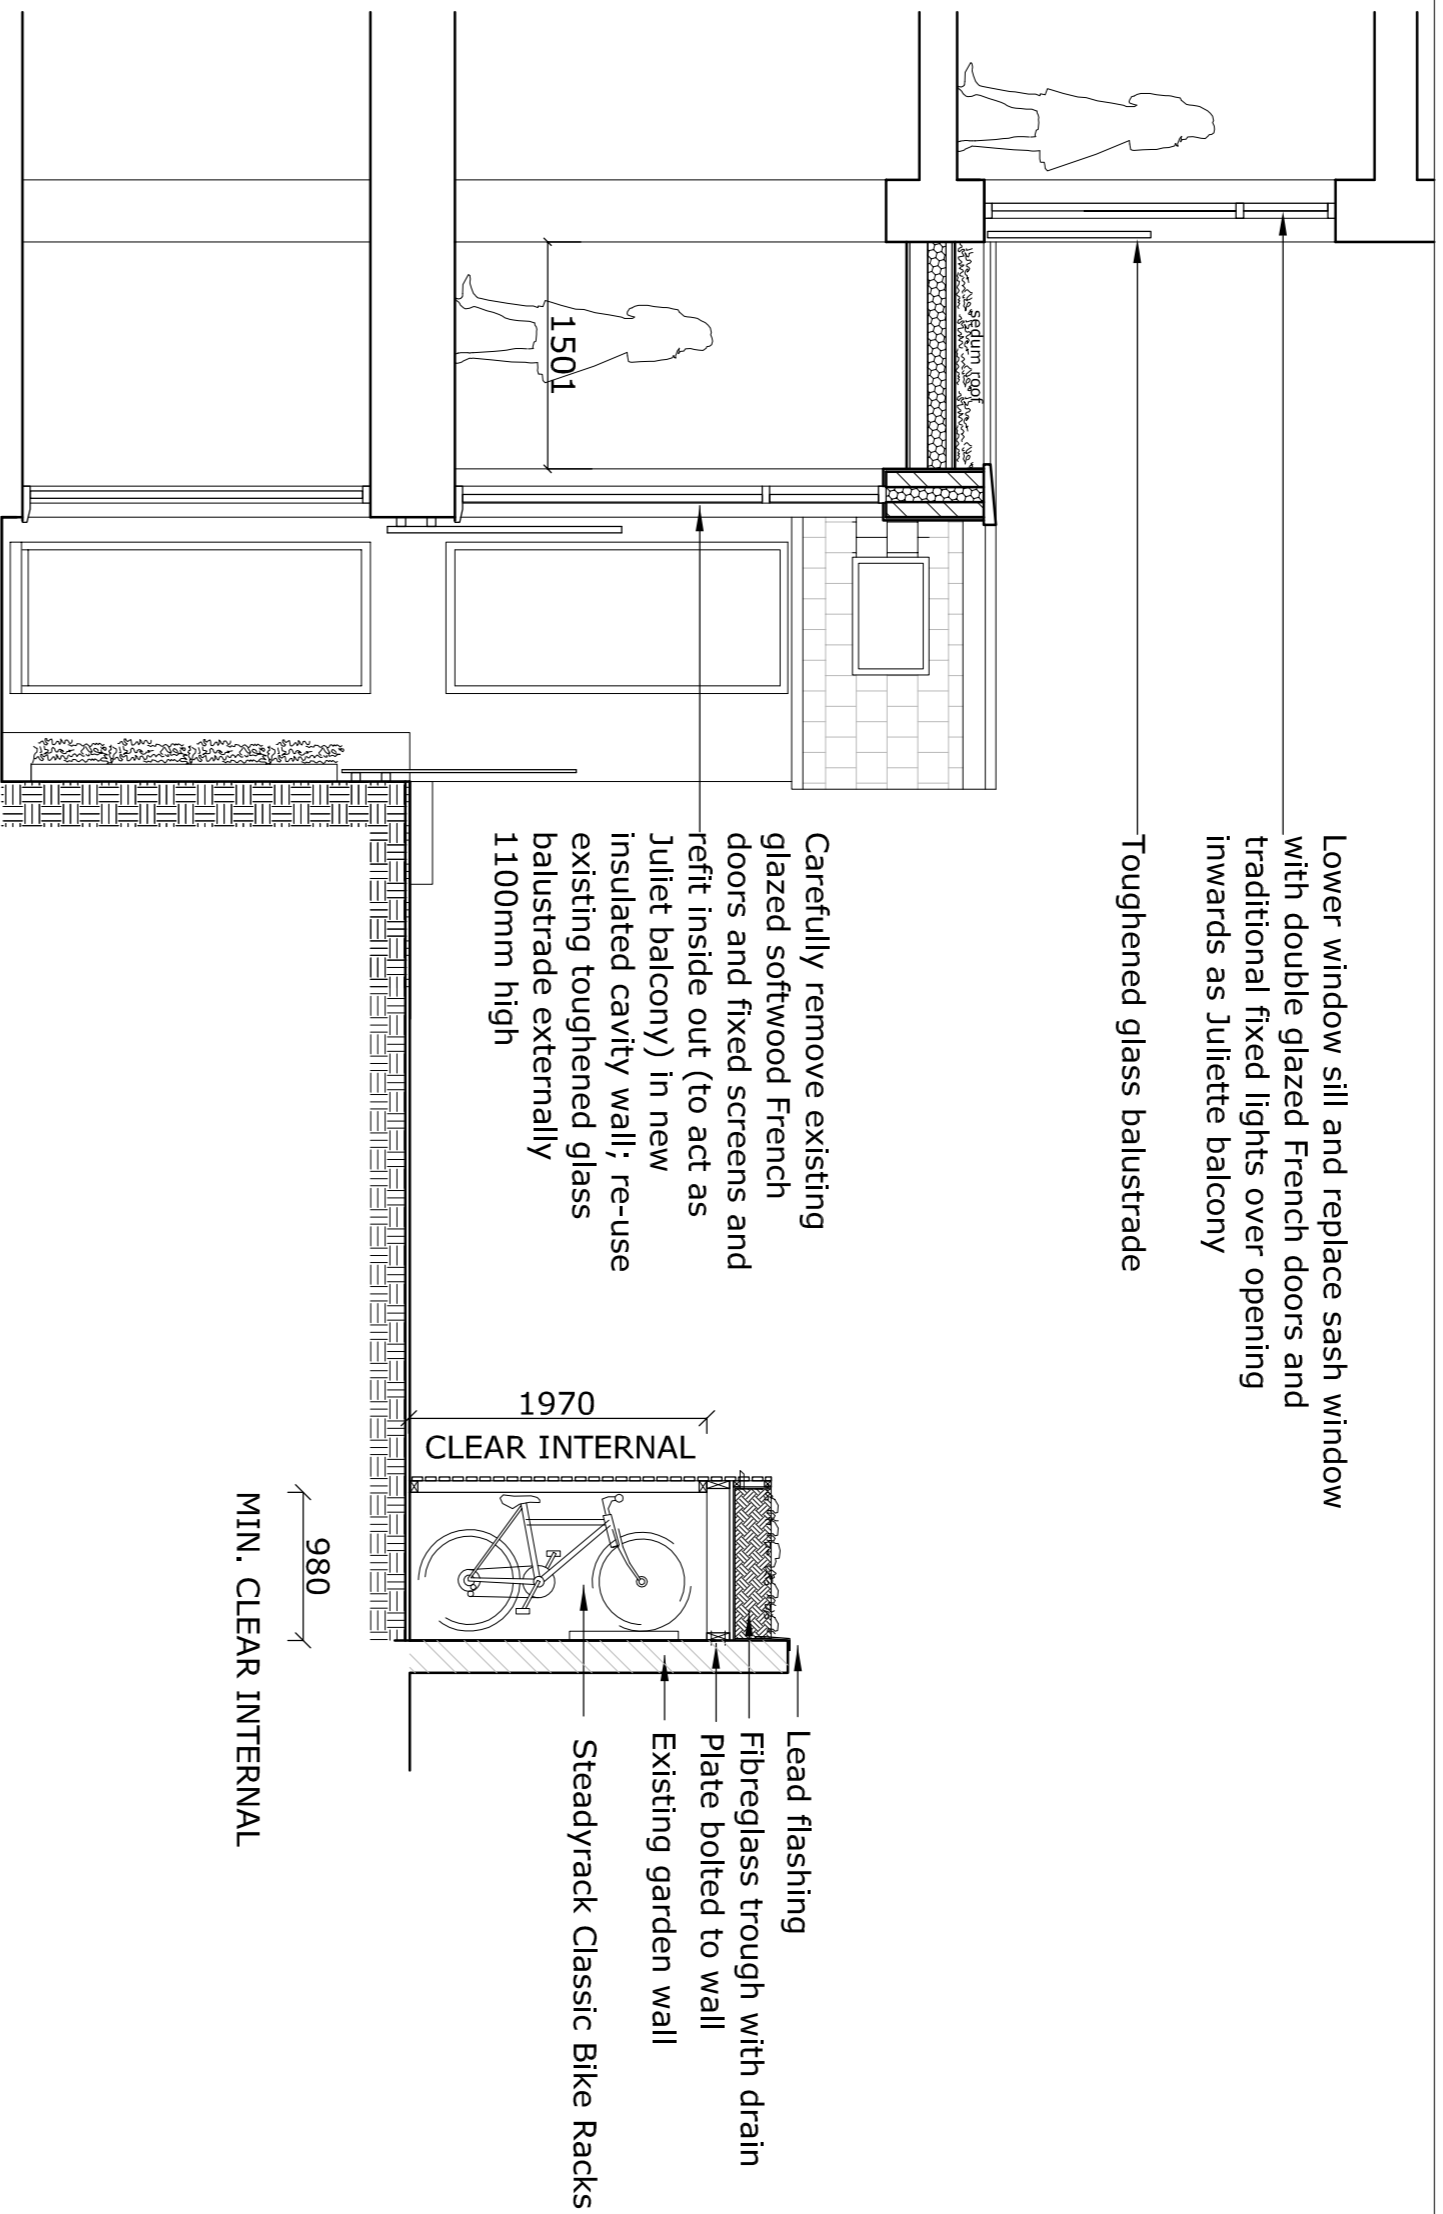


SECTION C - PROPOSED REAR EXTENSION 1:50 @ A1

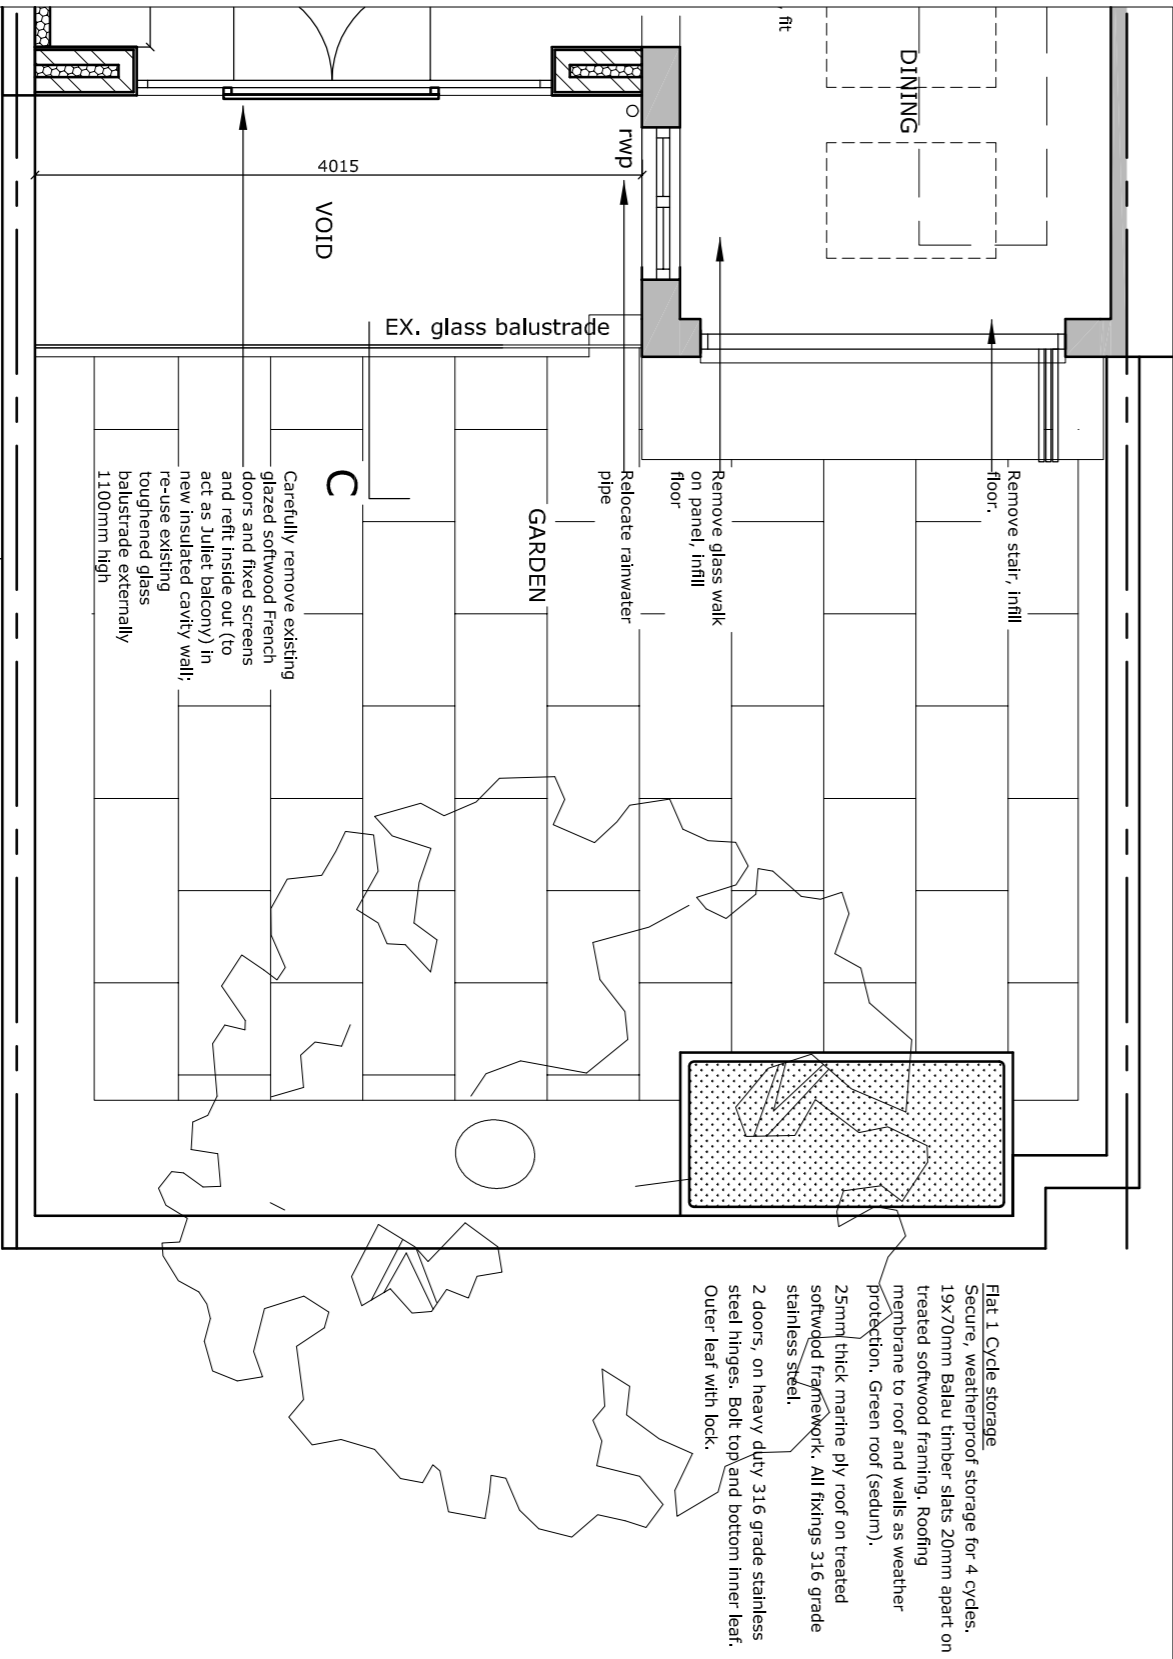


GARDEN PLAN AND BIKE STORE PLAN

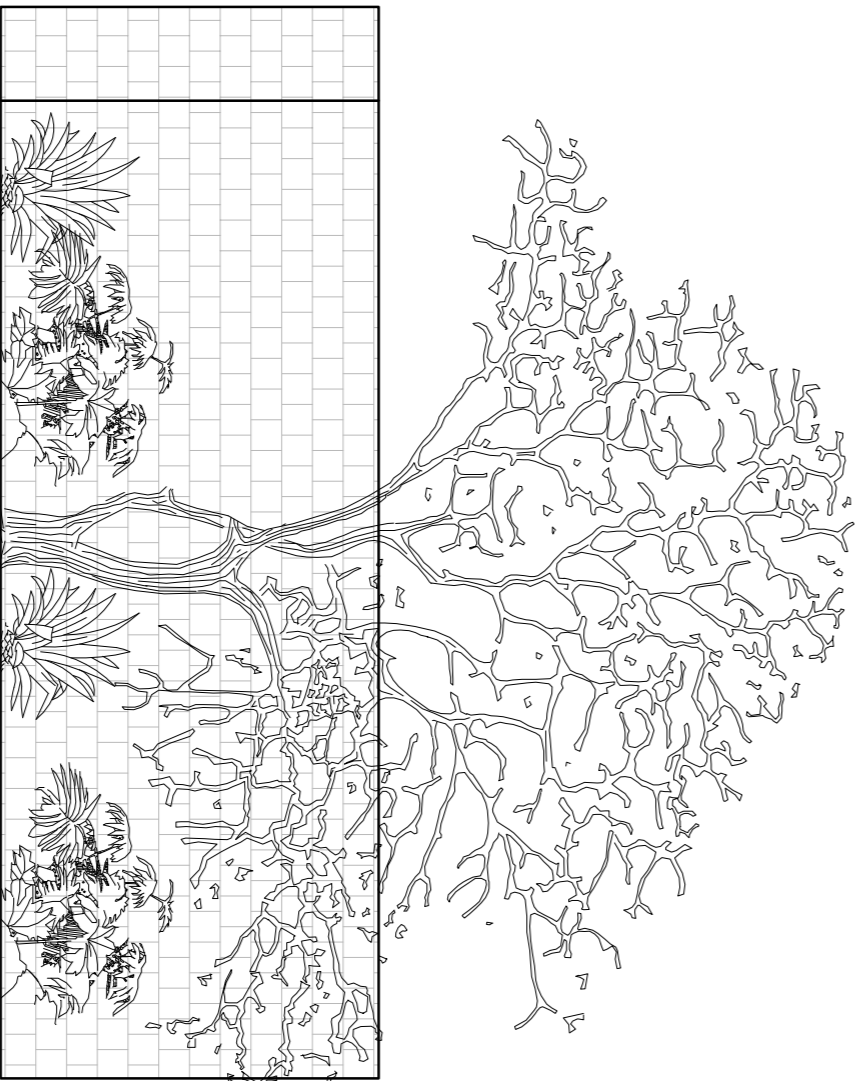

EXISTING ELEVATION END GARDEN WALL 1:50

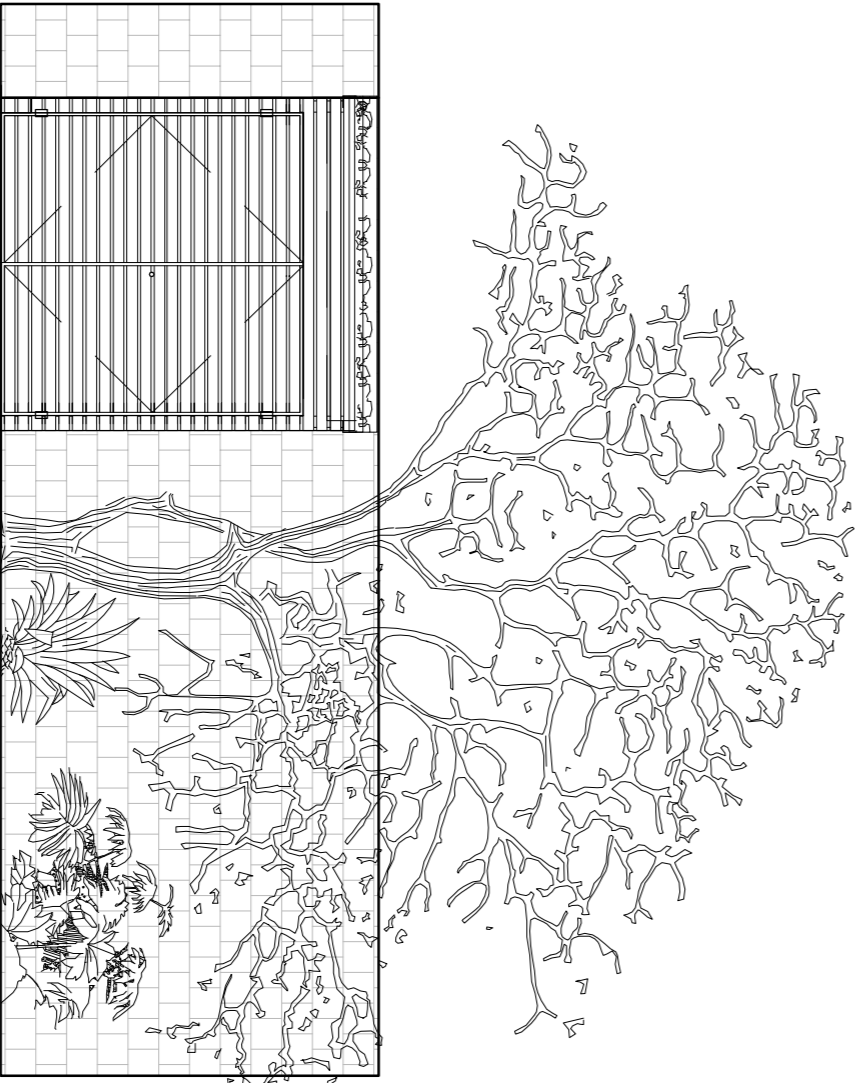

PROPOSED ELEVATION END GARDEN WALL 1:50

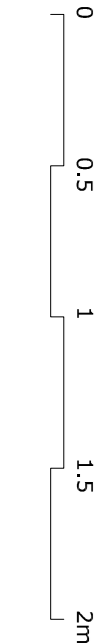

REVISIONS				
A	22.11.19	RH	revised preplanning-client review	
C	02.12.19	RH	planning	
D	11.12.19	RH	planning application	
E	29.01.20	RH	planning application - fn, cycle	

PROJECT		DRAWING	
11 Howitt Road NW3		SECTIONS, GARDEN DETAILS	
HAINE & CO. ARCHITECTURAL & INTERIOR DESIGN		Studio 4.11	
Architectural Design and Project Management		3 Strand Union Studios	
London W10 5AD		Phone: 020 7724 0800	
Email: info@haineco.com		Website: www.haineco.com	
Copyright © 2019 HAINE & CO. LTD.		Drawing No. 191115	
		Scale 1:50@A1	
		Date -	