


EXISTING SECTION A-A



PROPOSED SECTION A-A

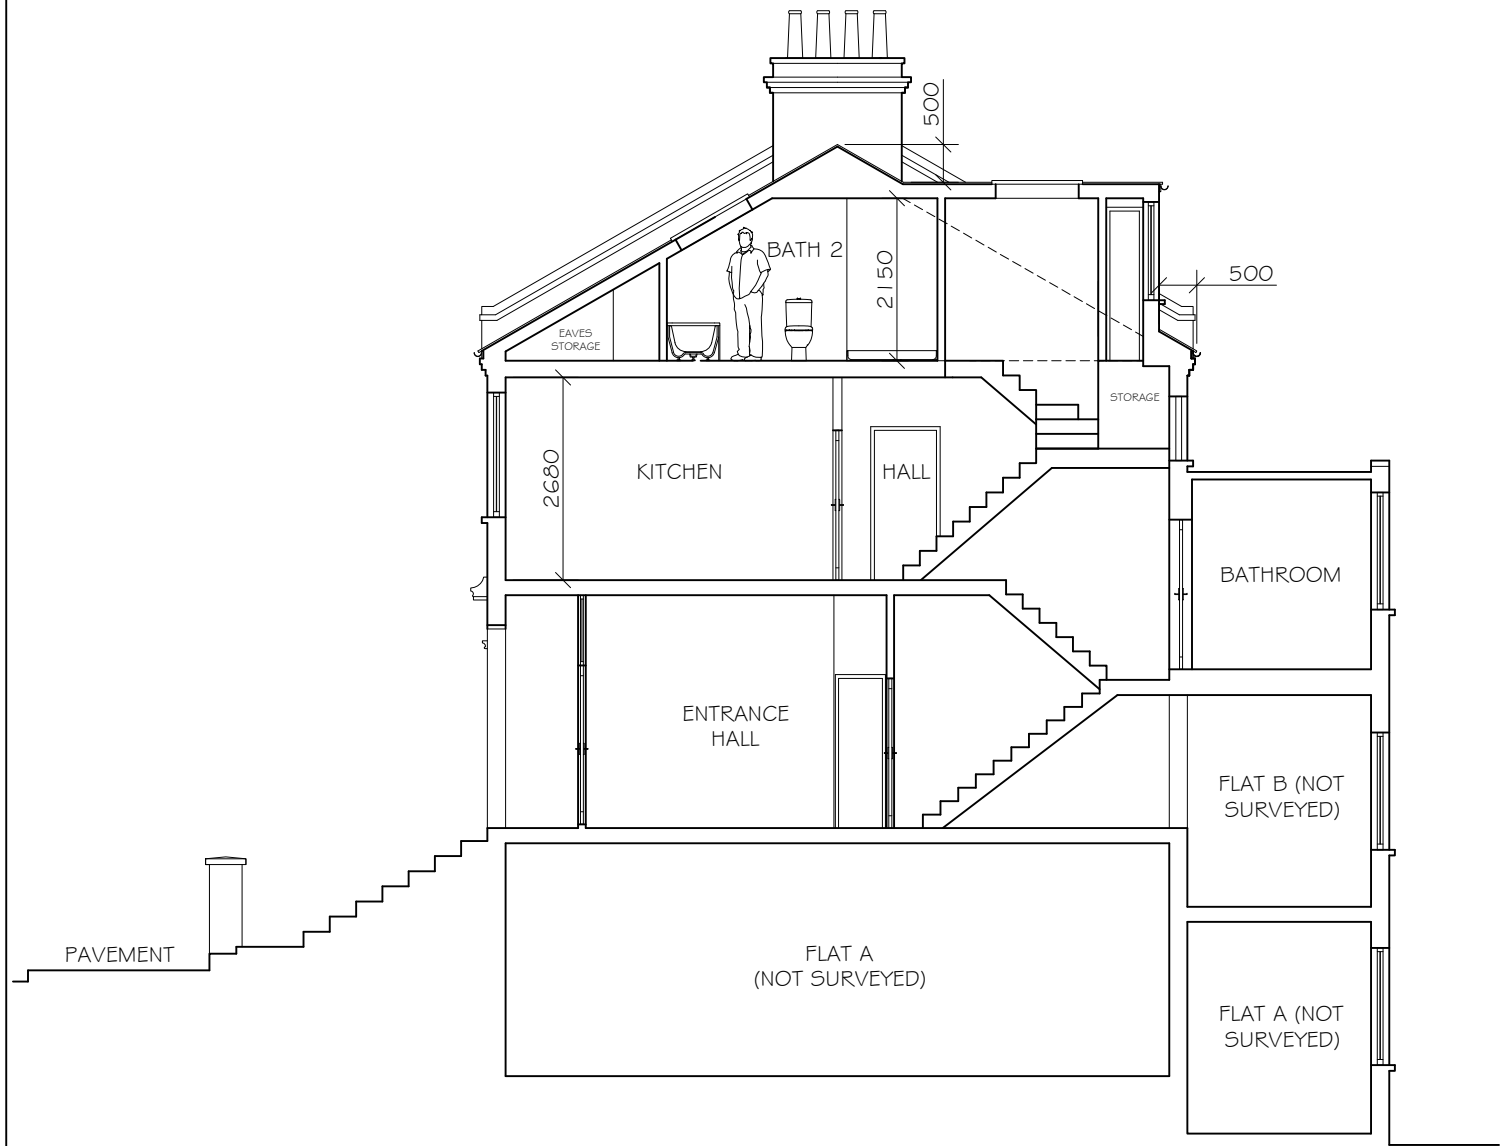