



Notes
THIS DRAWING IS COPYRIGHT OF FORM.
DO NOT SCALE FROM THIS DRAWING WORK ONLY TO FIGURED DIMENSIONS.
THE CONTRACTOR IS TO VERIFY ALL DIMENSIONS ON SITE BEFORE COMMENCING WORK. ALL ERRORS AND OMISSIONS ARE TO BE REPORTED TO THE ENGINEER.
THIS DRAWING IS TO BE READ IN CONJUNCTION WITH ALL RELEVANT ARCHITECTS, SERVICES ENGINEERS AND ENGINEERS DRAWINGS AND SPECIFICATIONS.

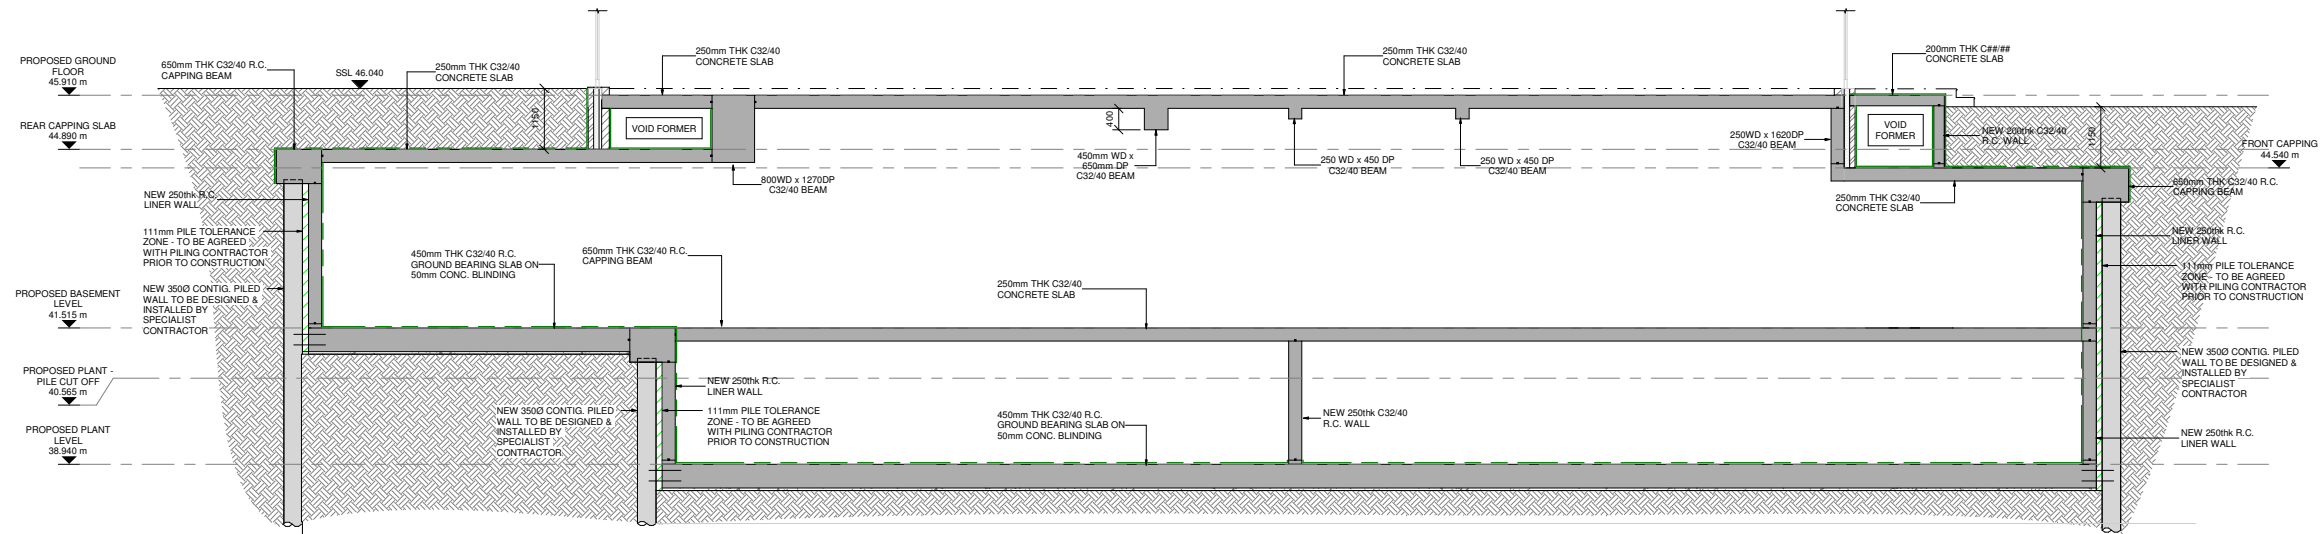


PROPOSED CROSS SECTION A - A

1 : 50 @ A0 / 1:100 @ A3

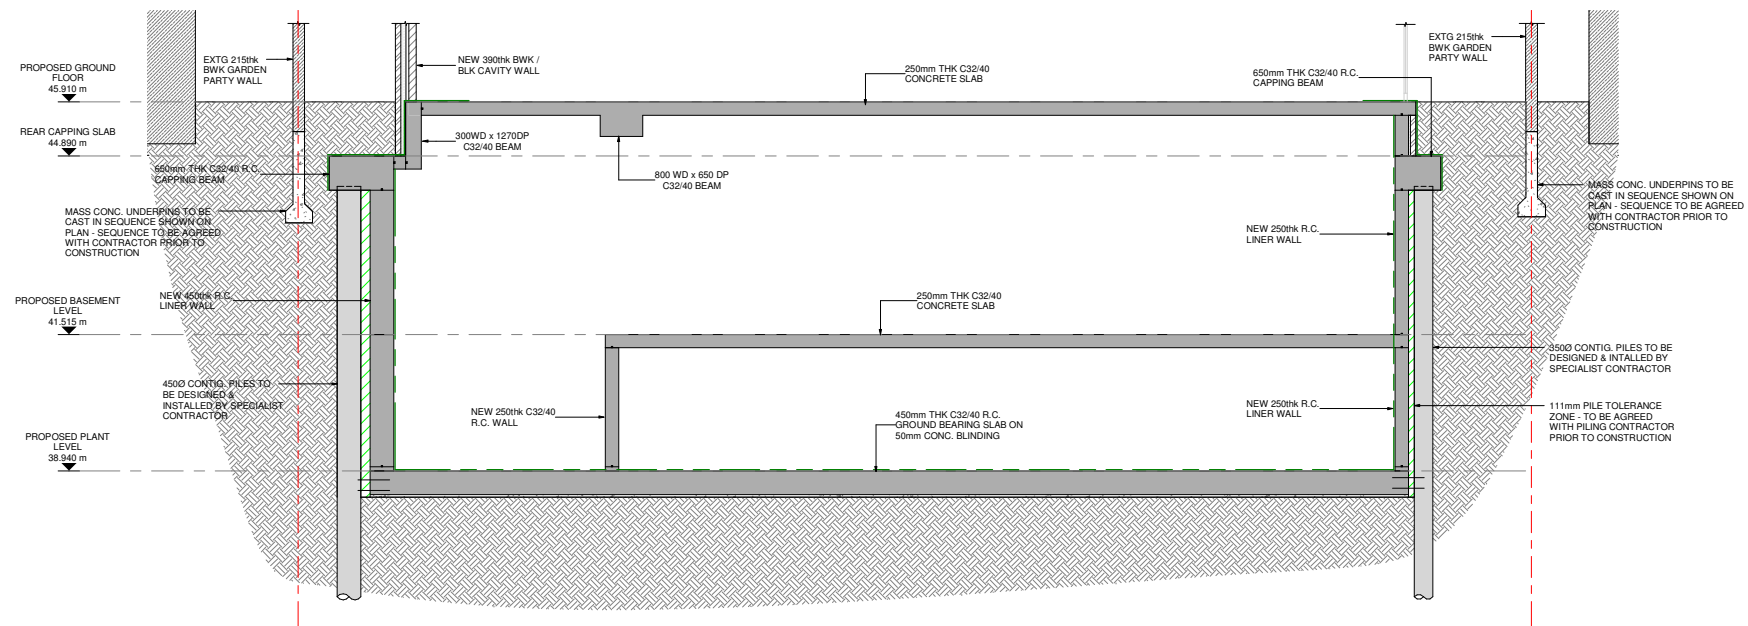

PROPOSED CROSS SECTION B - B

1:50

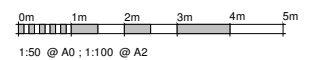

20	01.20	REVISED TO SLUR ARCHS COMMENTS	PE / WG
P1	29.03.20	ISSUED FOR COMMENT	PE / WG
Rev		Amendment	Drawn / Check
Drawing Status			
PRELIMINARY			
<div style="text-align: center;"> <h1>Form</h1> </div>			
Job Title 79 AVENUE ROAD, LONDON, NW8			
Drawing Title			
PROPOSED CROSS SECTIONS A - A & B - B			
Form Structural Design Ltd 77 St Johns Street London EC1M 4HN T 020 7253 2863 E info@form-sd.com W www.form-sd.com			
Date	Scale	Drawn	Checked
DEC 19	1 : 50	PE	WG
Job No.	Drawing No.	Revision	
193219	A(28)01	P2	