



EXISTING SCREEN ELEVATION

SECTION

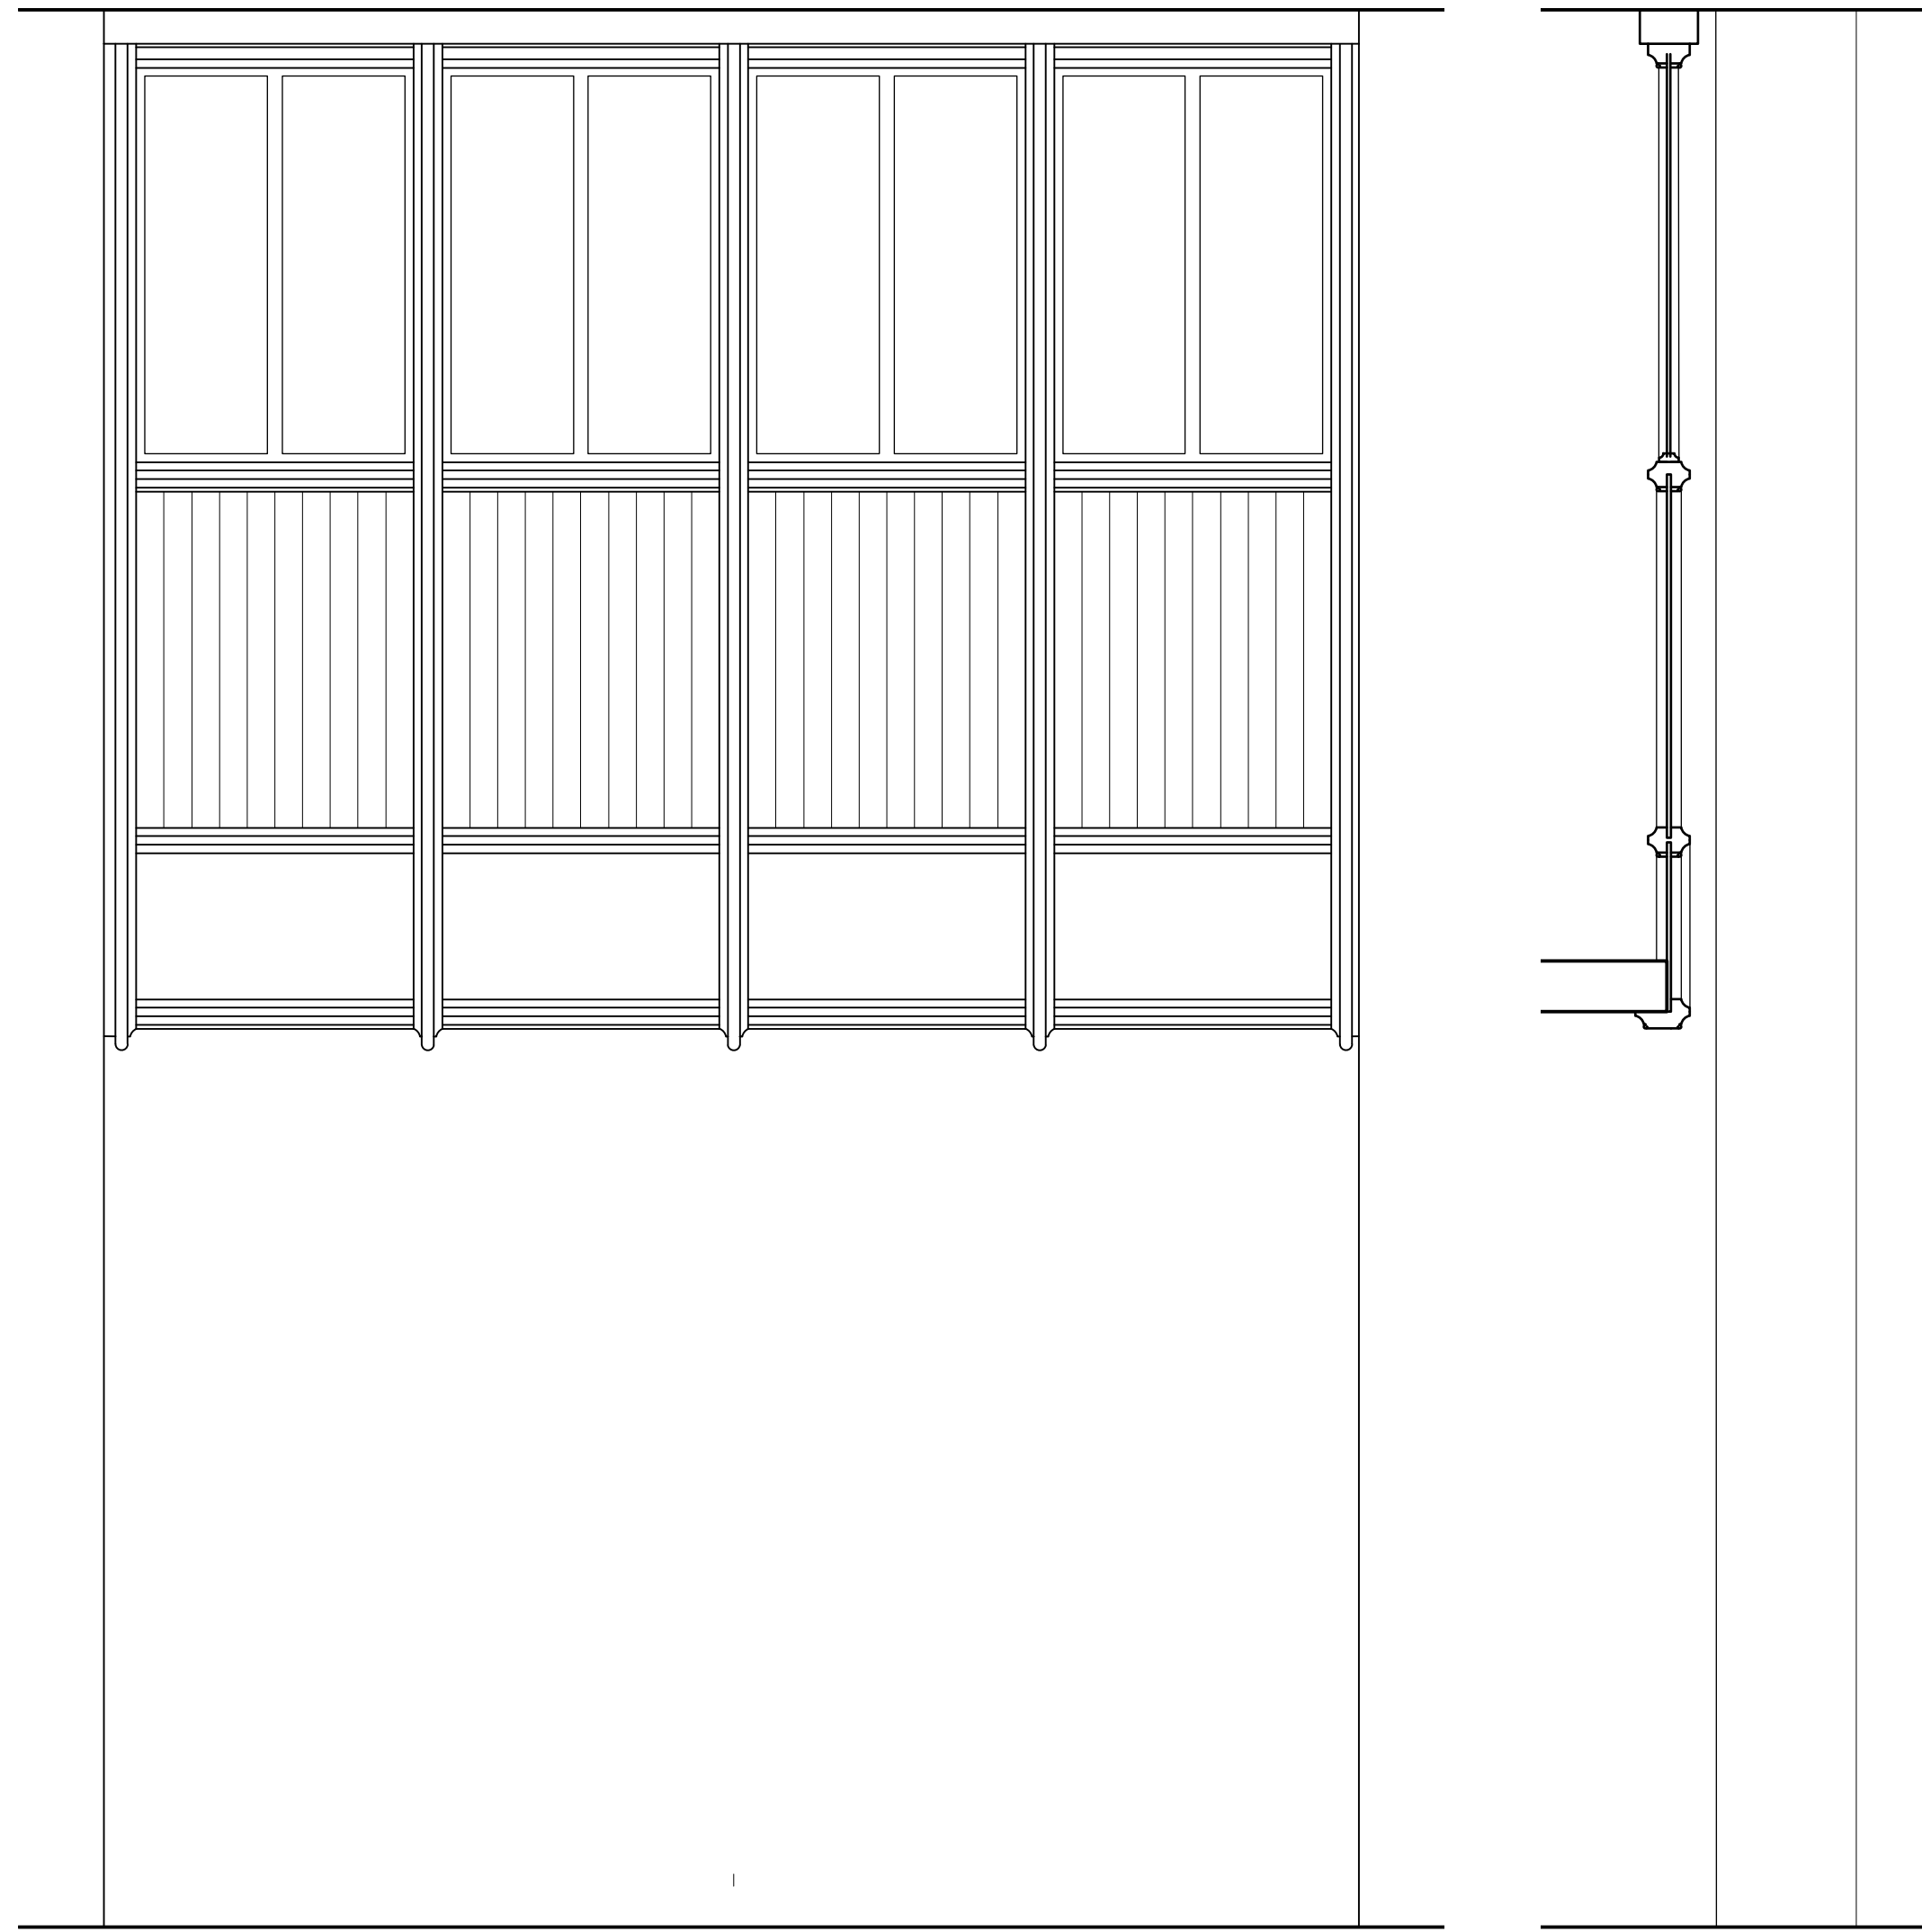


PROPOSED SCREEN ELEVATION

SECTION

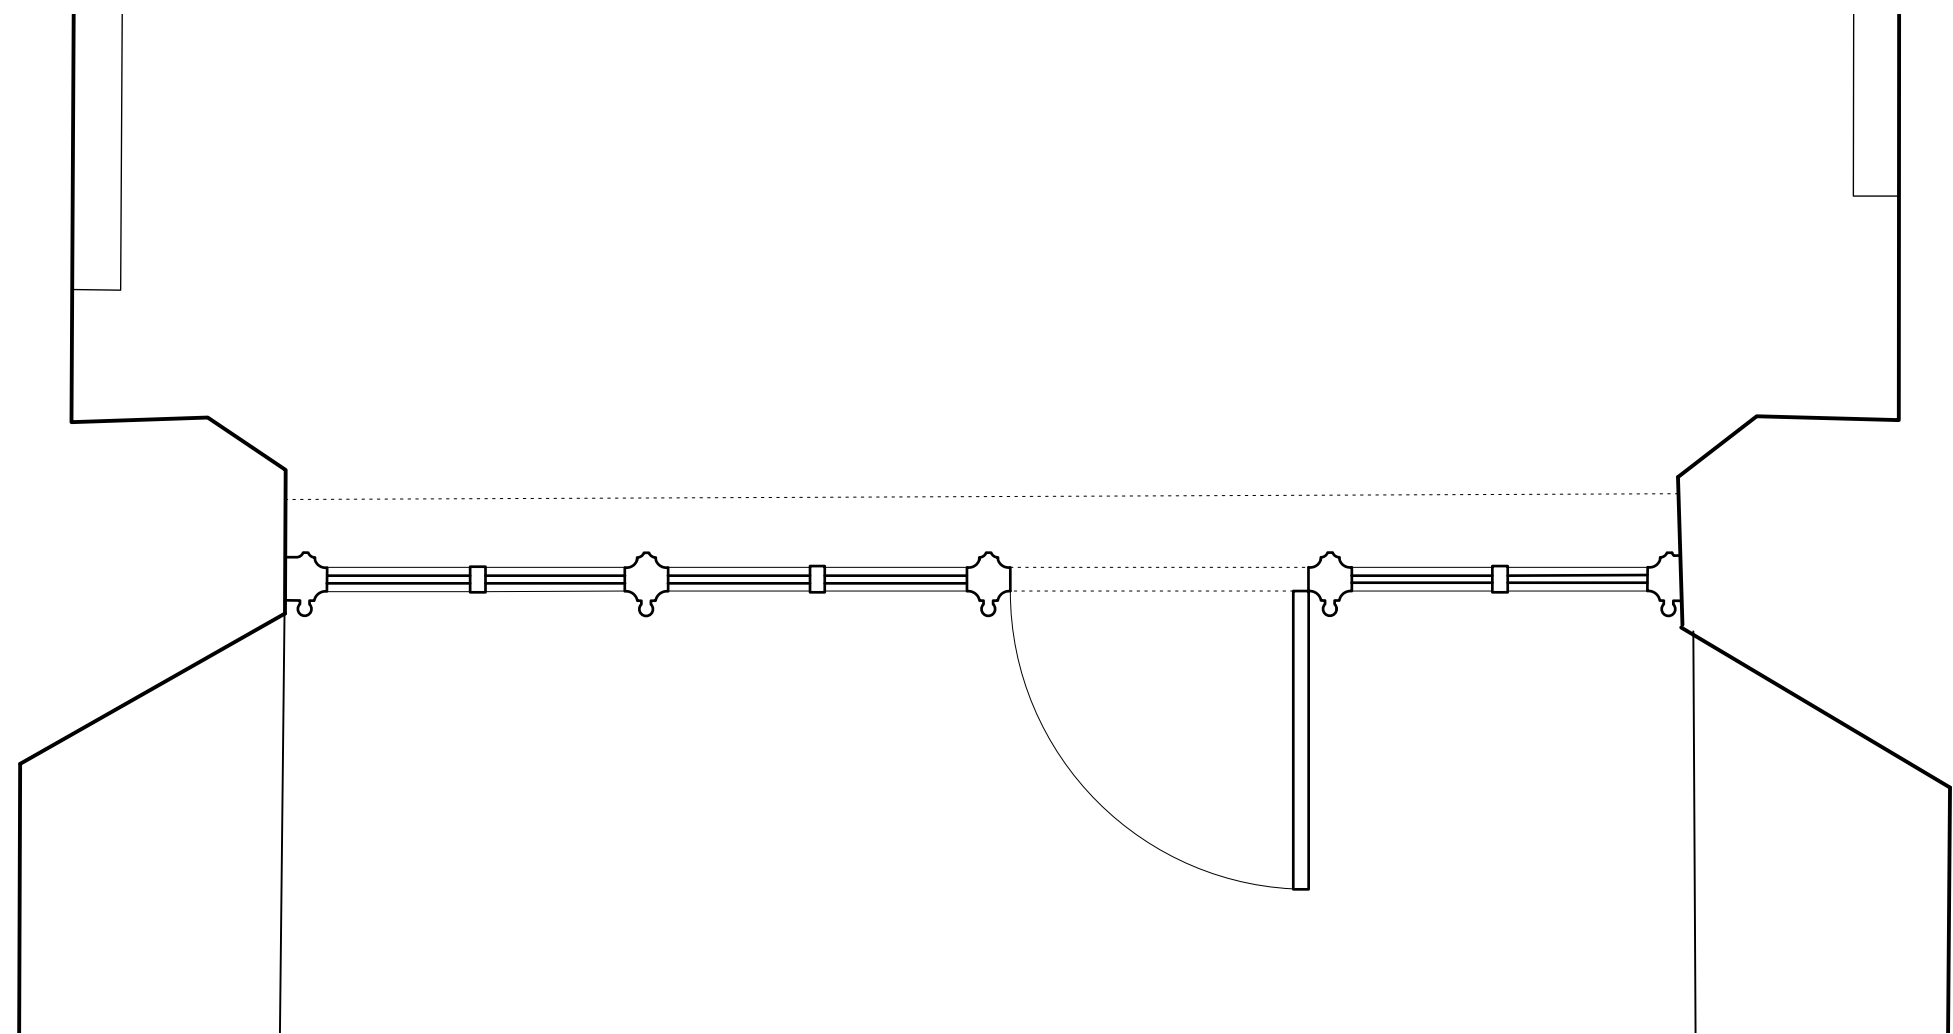

EXISTING PLAN

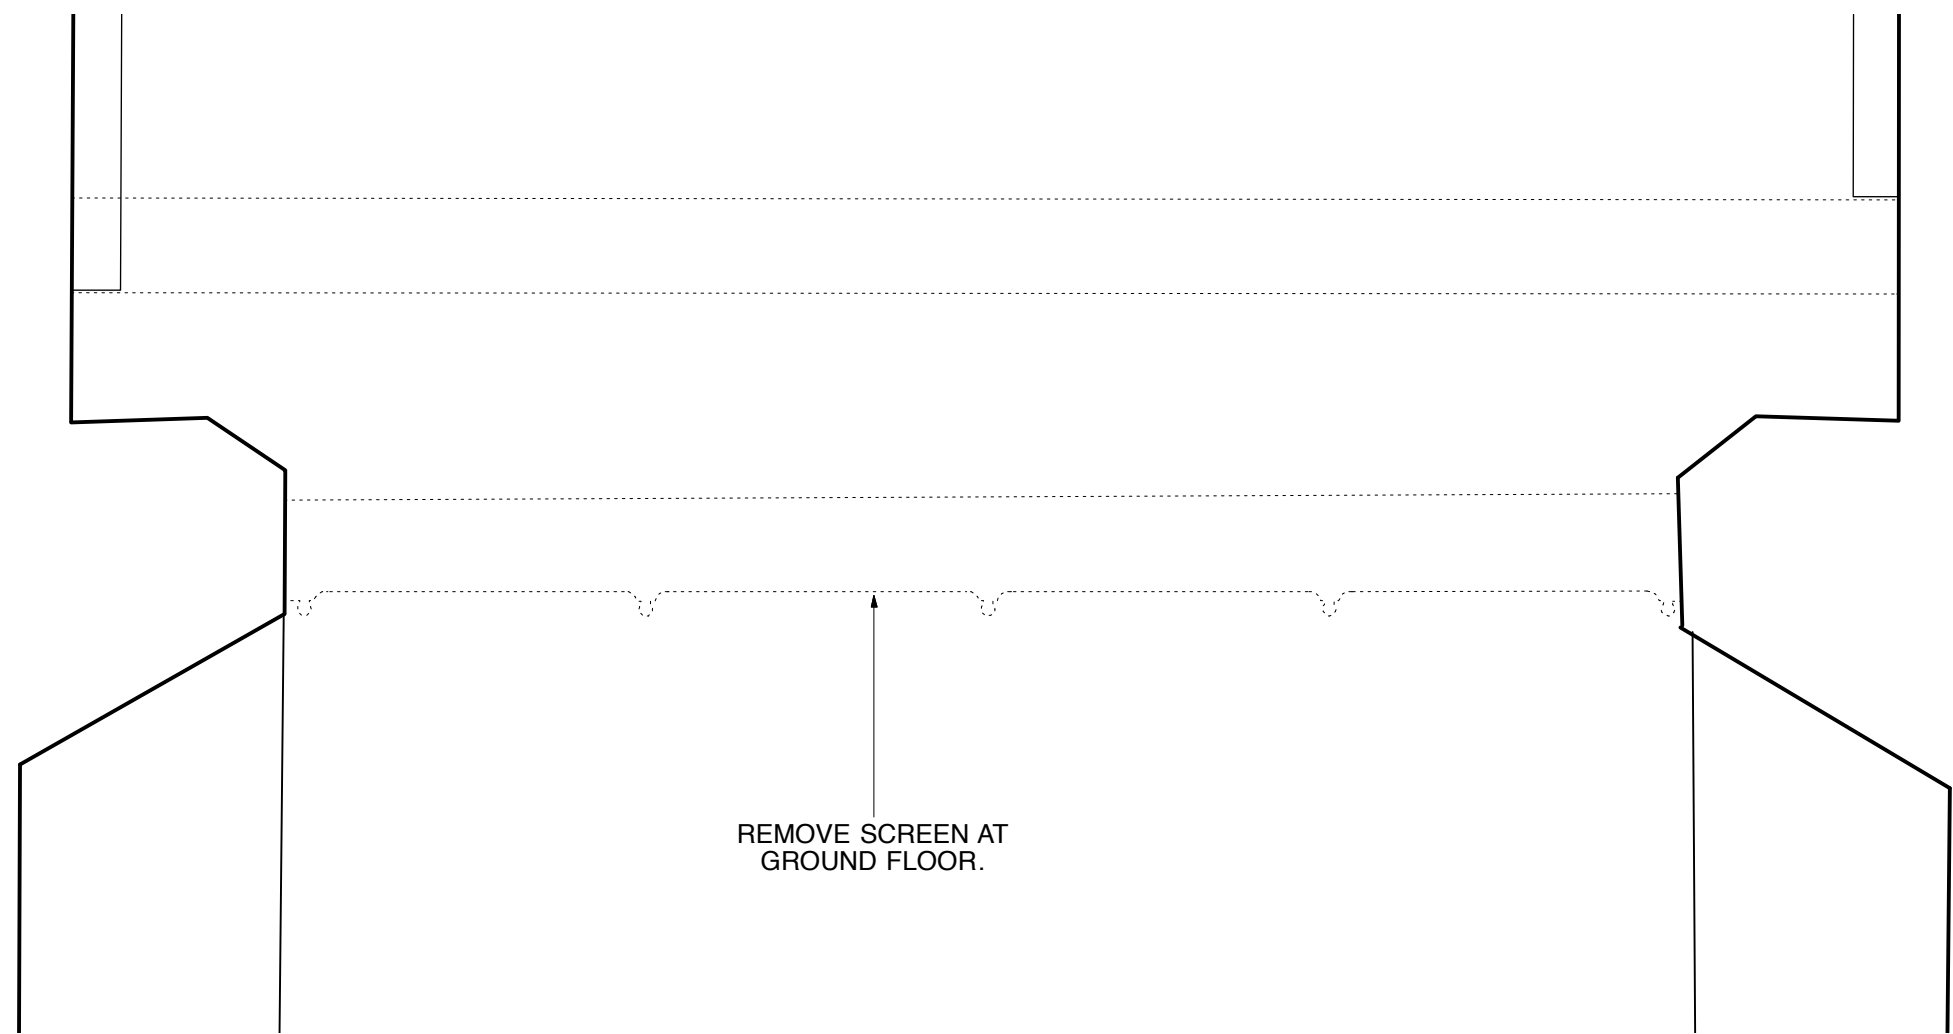

PROPOSED PLAN



DO NOT SCALE FROM THIS DRAWING.

All critical dimensions not noted are to be measured on site or referred to architect.

Notes

Revisions

Drawing Number 968/OF/03

Content
**OFFICE
EXISTING & PROPOSED
PLANS, SECTIONS & ELEVS.**
Scale 1:20 Date OCT 2019

**HIGHGATE CEMETERY
CHAPEL
OFFICE ALTERATIONS**

OLIVER WEST & JOHN SCOTT ARCHITECTS
The Studio, 3A Bath Road,
Bedford Park W4 1LL
E-mail: studio@westscottarchitects.co.uk
Tel 020 8995 4275
Fax 020 8742 7186

Key

Drawing Number 968/OF/03