


NOTE: THIS DRAWING SHOULD BE READ IN CONJUNCTION
WITH RSP SURVEY REPORT DATED 12TH MAY 2017

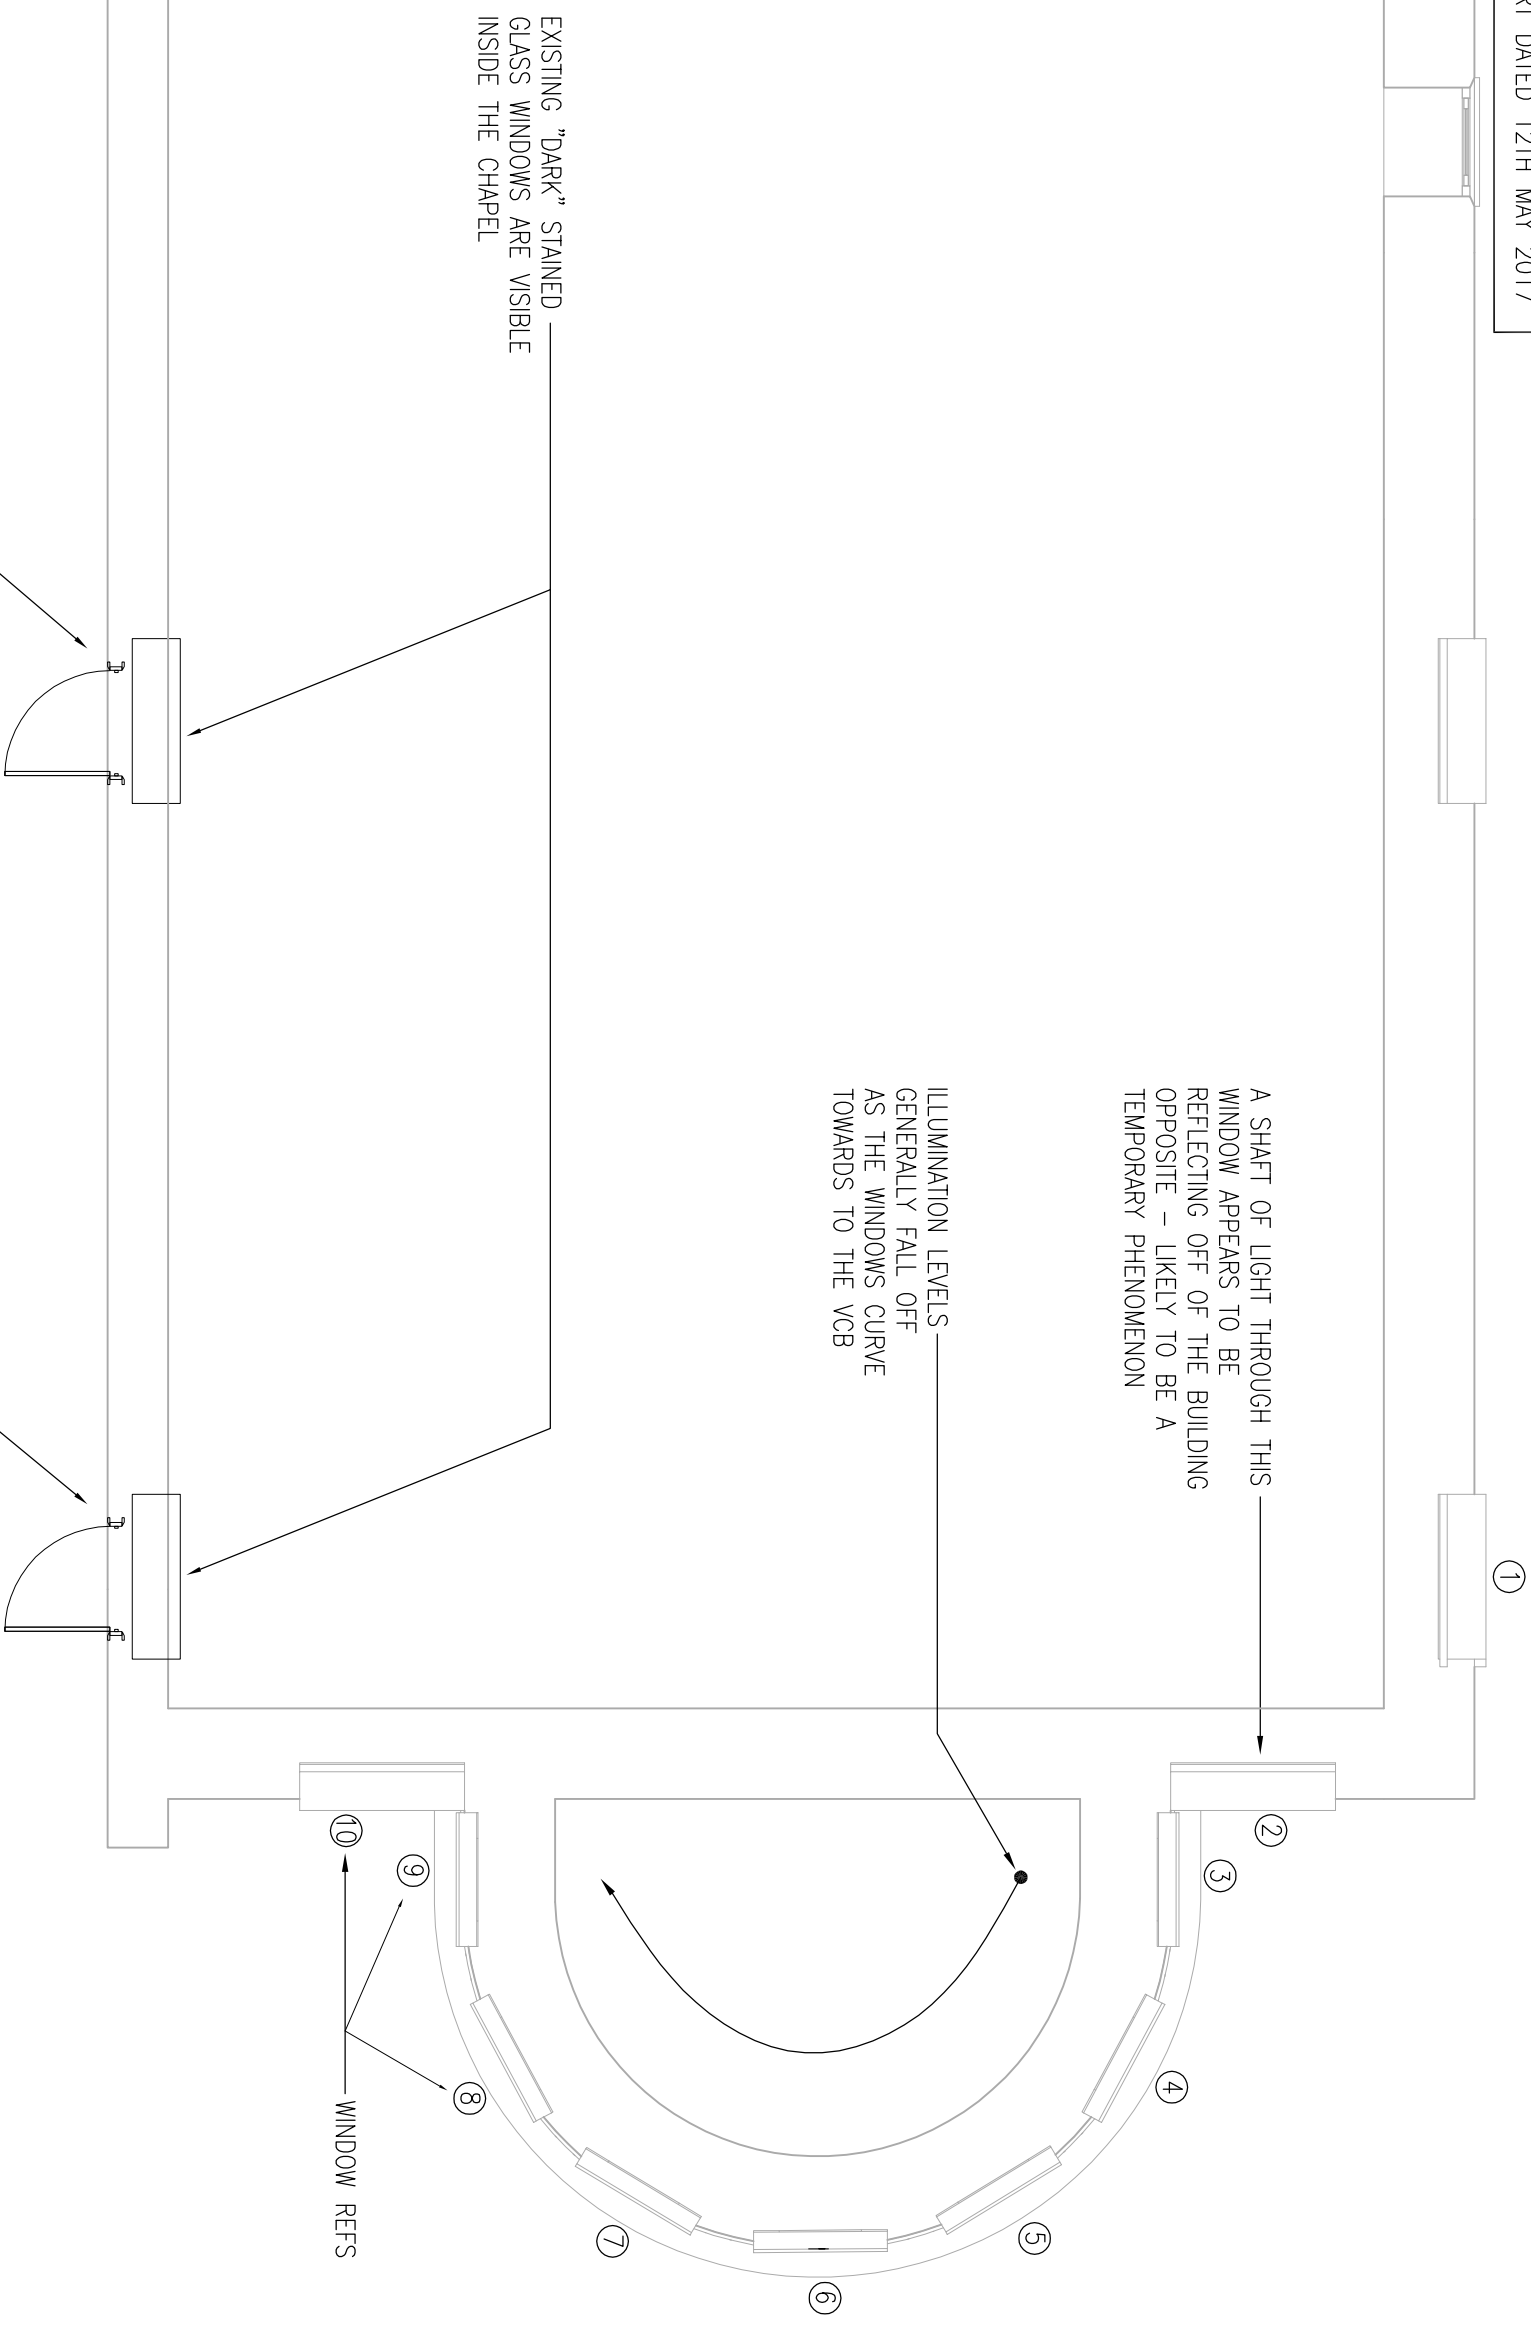

ACCESS TO REAR OF STAINED GLASS MIGHT BE POSSIBLE DUE TO THE LOCATION OF DOORS NOTED IN THE VCB CORRIDOR

The Richard Stephens Partnership Limited
Consulting Engineers

**Mill Court
Mill Hill
Edenbridge
Kent TN8 5DB**

Tel: 01732 782300

Fax: 01732 782340

E-mail: mail@theRSP.co.uk

Website: www.theRSP.co.uk



rev	date	description	dwn	chk
P1	12.05.17	PRELIMINARY ISSUE	YY	DB

The Richard Stephens Partnership Limited own the copyright to the building services engineering content of this drawing which is not to be used copied published or reproduced in whole or in part in any form without written consent.

client
GREAT ORMOND STREET HOSPITAL
NHS FOUNDATION TRUST

ANSELL & BAILEY
24-32 STEPHENSON WAY
LONDON NW1 2HD

project
GREAT ORMOND STREET HOSPITAL
IMRI PROJECT

EXISTING PLAN OF ST CHRISTOPHER'S CHAPEL WITH RSP SURVEY NOTES

date	MAY 2017	scale	1:50 @ A3
designed	DB	cad	VY
checked	DB	approved	

drawing no.
1717ESK20

P1