




Internal Room Elevation
Scale: 1:10

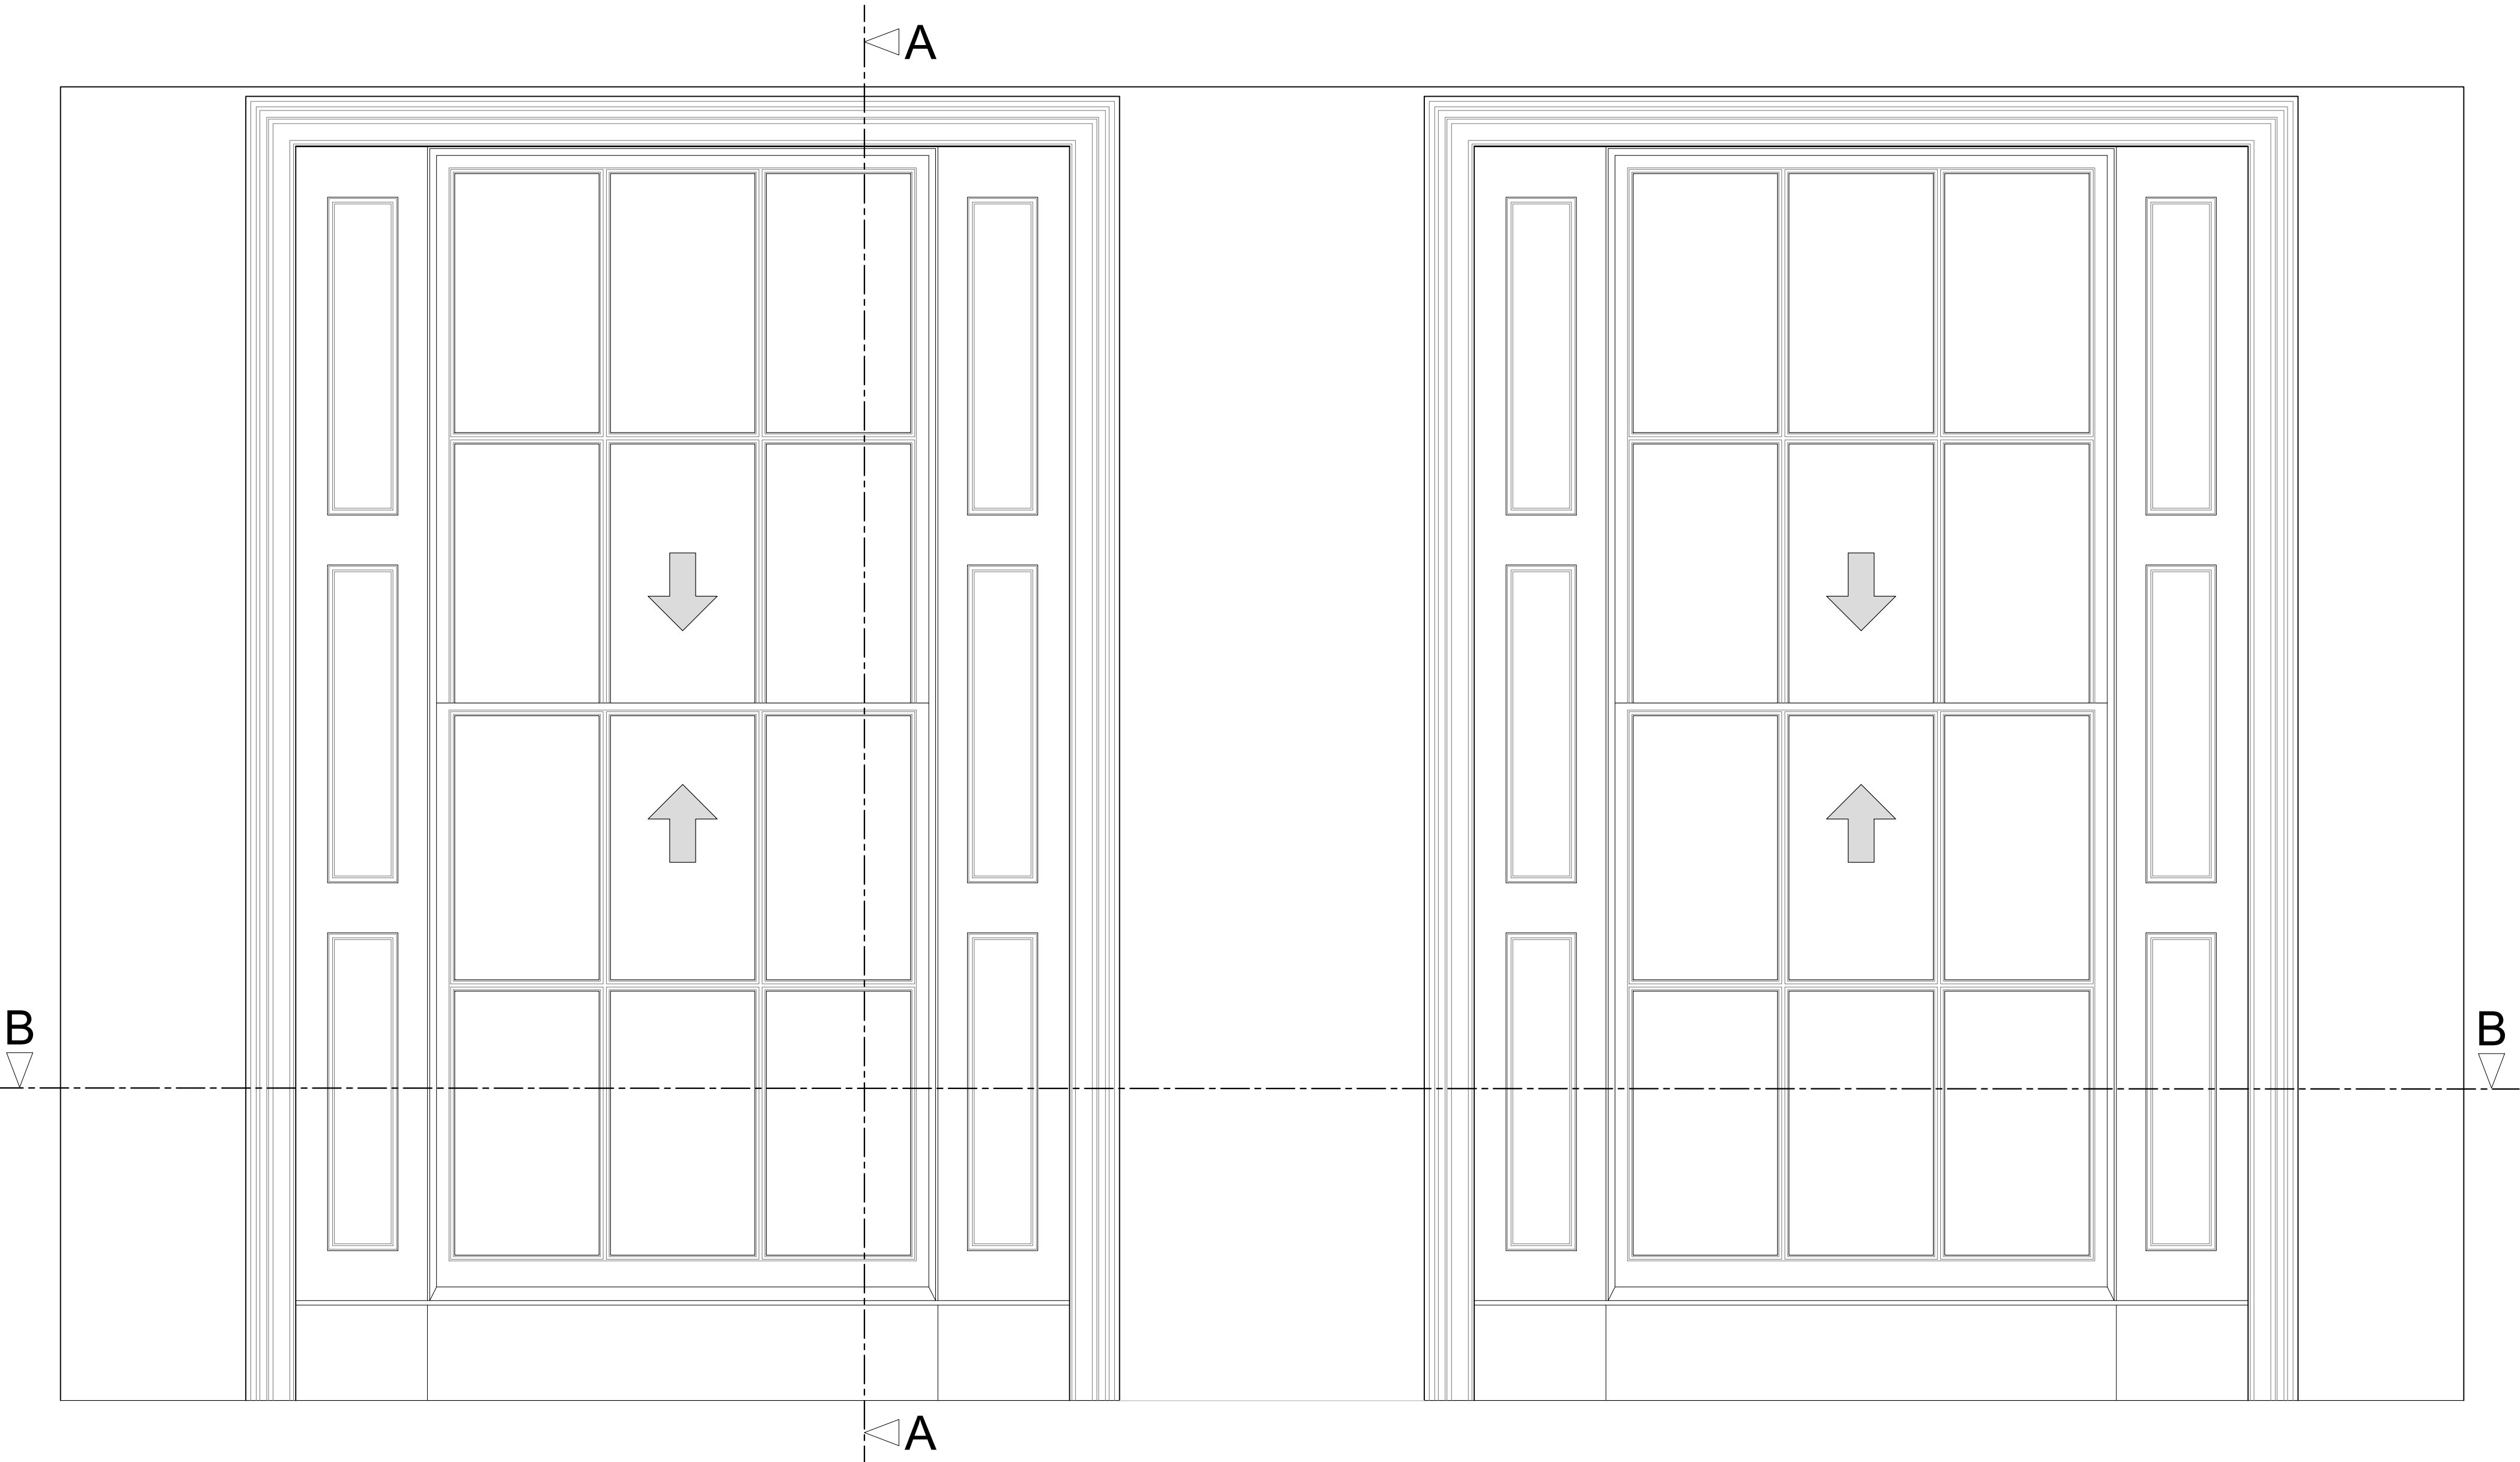

Section A-A through External Wall
Scale: 1:10

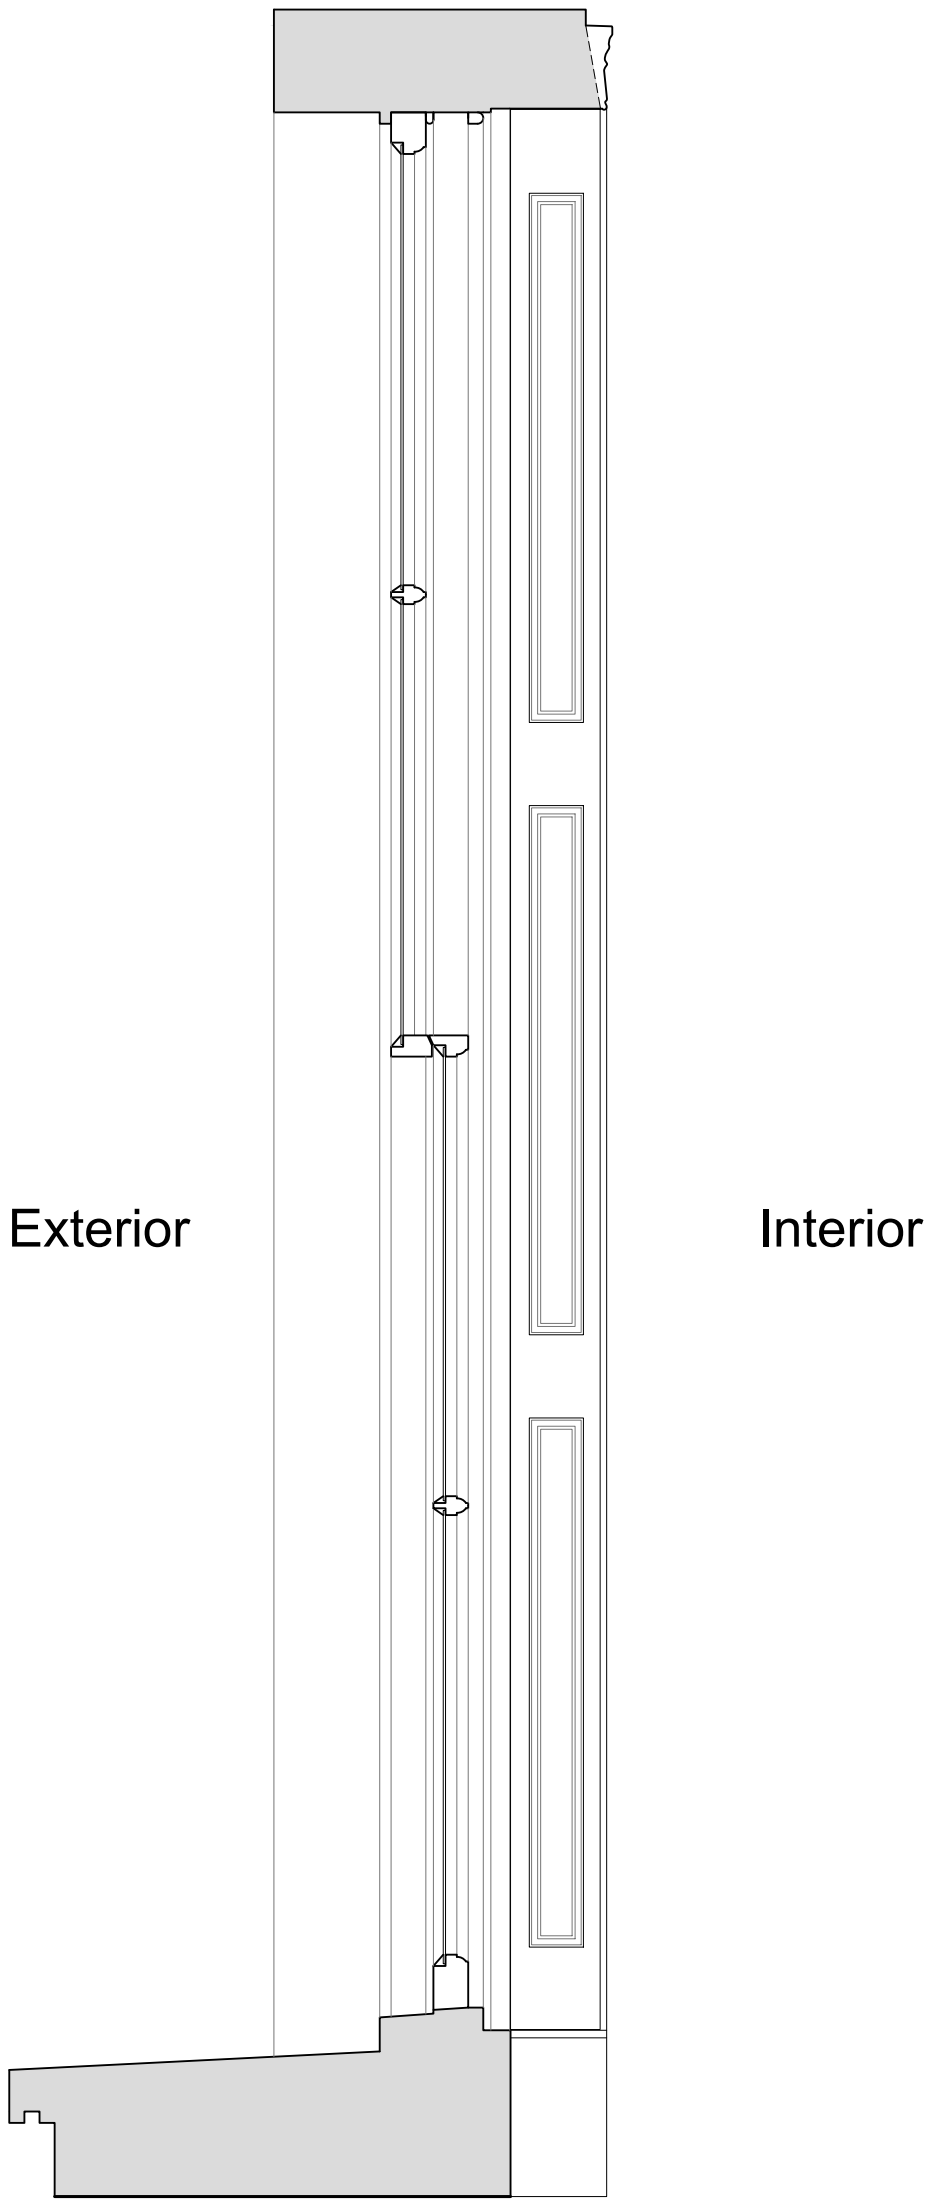

Plan Section B-B
Scale: 1:10

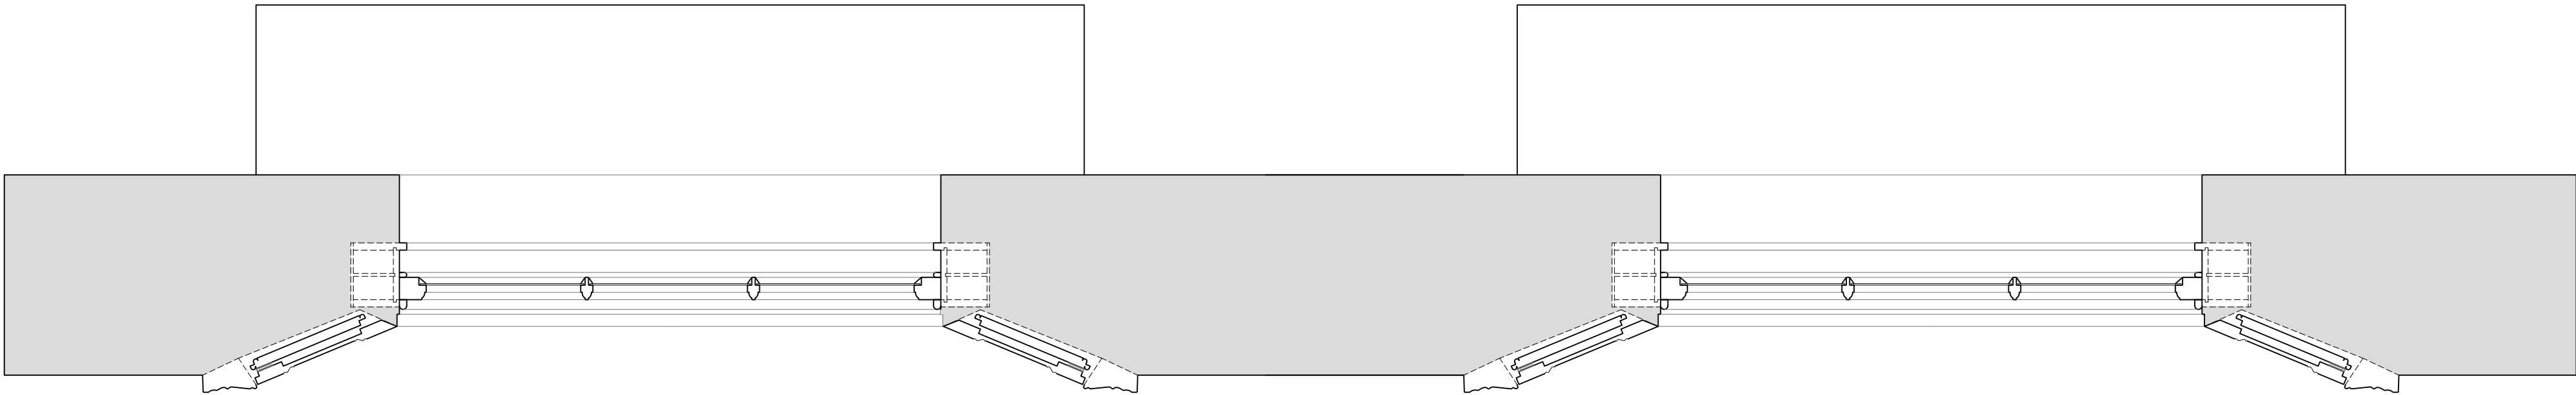

Revision	Date	Amendment
1.0	28-01-2020	Issued for listed building consent P&B application

Do not reproduce this drawing without written permission
All dimensions are in millimetres unless stated otherwise

Drawing Not For Construction

HS2


High Speed (HS2) Limited
1st-3rd Floor
The Podium
1 Eversholt Street
London NW1 2DN

COSTAIN SKANSKA


Costain Skanska Joint Venture
3rd Floor
Addison Lee Compound
Granby Terrace
London NW1 3SA

Site Address: 80C Delacey Street, London NW1			
Drawing Title: First Floor - Lounge: EXISTING Window Joinery Details - Sheet 1 of 3			
Surveyed by: AP & PB	Drawn by: PB	Checked by: AP	Presentation Scale: as shown @ A1
Date: 23-09-2019	Drawing No: WPI P066 NI - 80C DeS-EX-FF-J-03	Revision: 1.0	


Internal Room Elevation with Secondary Glazing Installed
Scale: 1:10

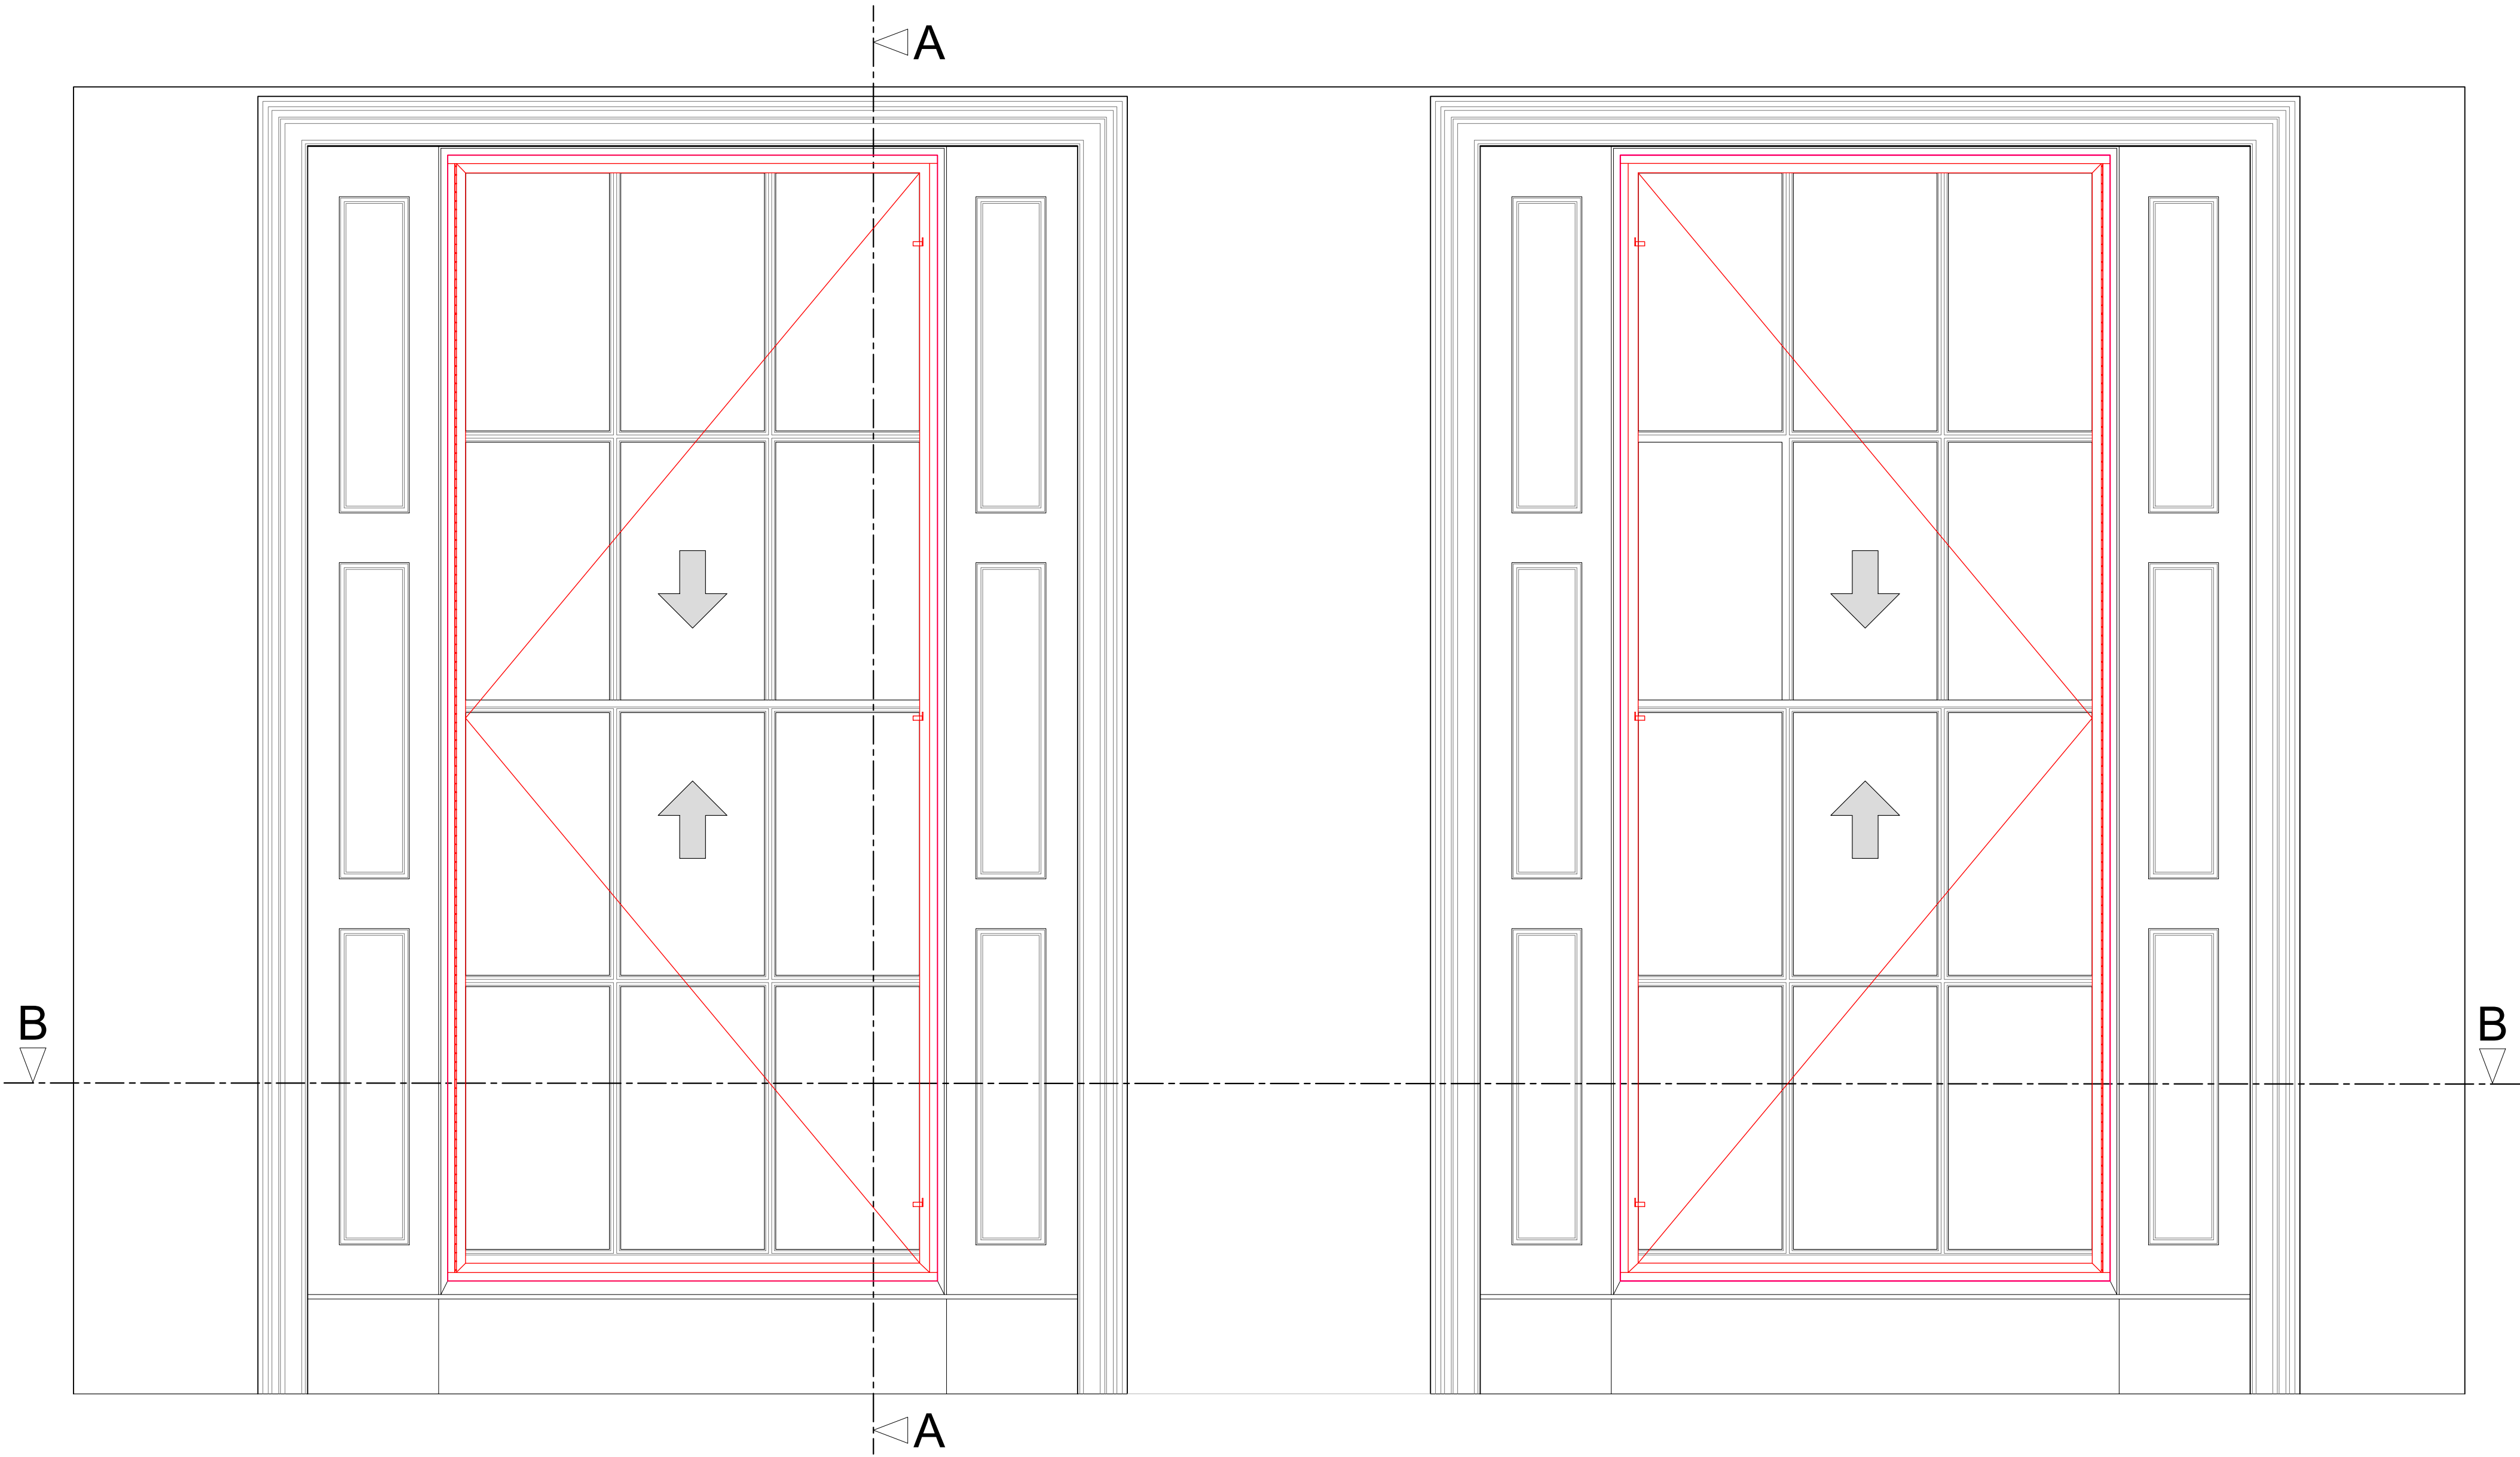

Section A-A through External Wall with Secondary Glazing Installed
Scale: 1:10

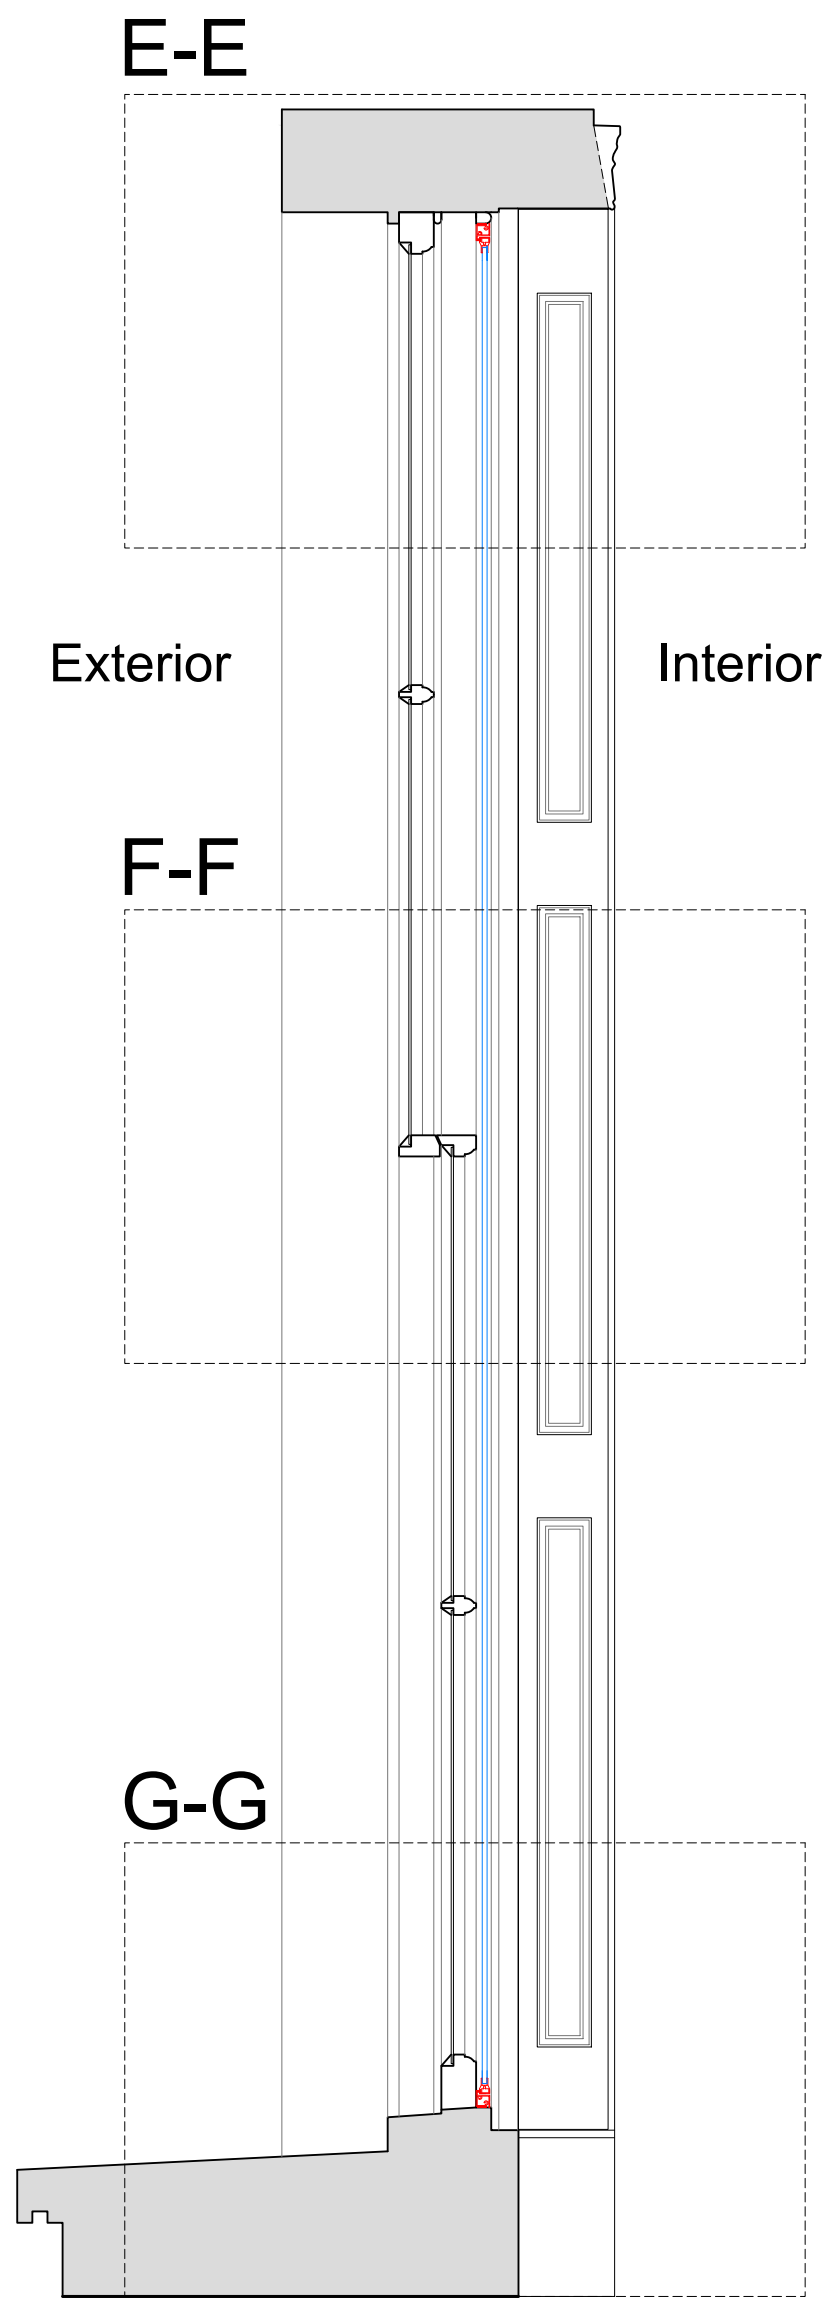

Plan Section B-B with Secondary Glazing Installed
Scale: 1:10

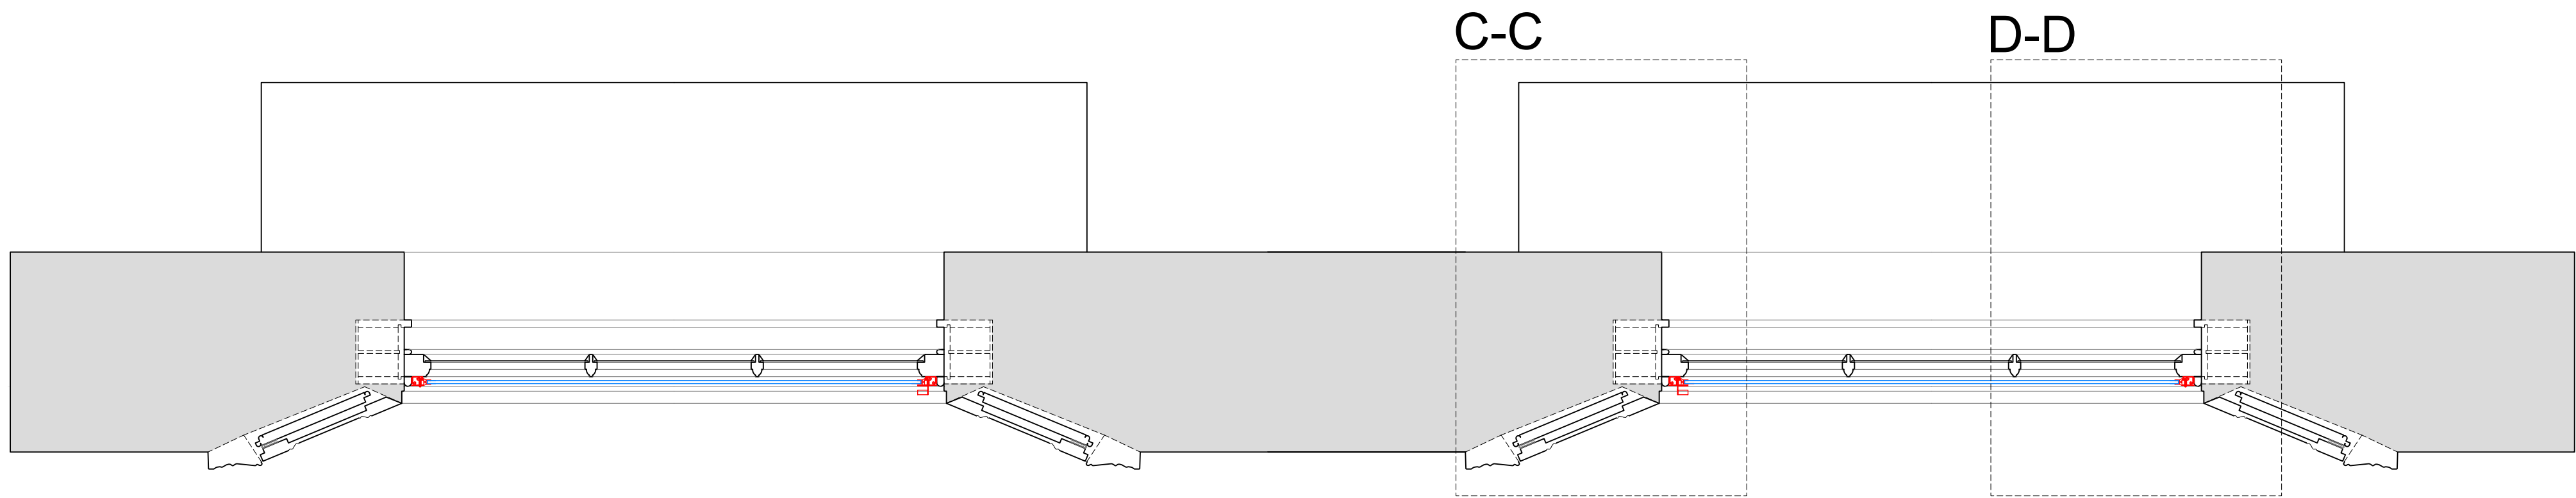

SECONDARY GLAZING SHOWN IN RED FOR VISUAL CLARITY ONLY

Slim Line Solution

Revision	Date	Amendment
1.0	28-01-2020	Issued for listed building consent PBApplication

Do not reproduce this drawing without written permission
All dimensions are in millimetres unless stated otherwise

Drawing Not For Construction

HS2

High Speed (HS2) Limited
1st-3rd Floor
The Podium
1 Eversholt Street
London NW1 2DN

COSTAIN SKANSKA

Costain Skanska Joint Venture
3rd Floor
Addison Lee Compound
Granby Terrace
London NW1 3SA


Site Address:
80C Delacey Street, London NW1

Drawing Title:
First Floor - Lounge: PROPOSED Secondary Glazing Details -
Sheet 2 of 3


Surveyed by: AP & PB
Drawn by: PB
Checked by: AP
Presentation Scale: as shown @ A1

Date: 23-09-2019
Drawing No: WPI P066 NI - 80C DeS-PR-FF-J-03.1
Revision: 1.0


Section C-C
Scale: 1:5 on A1

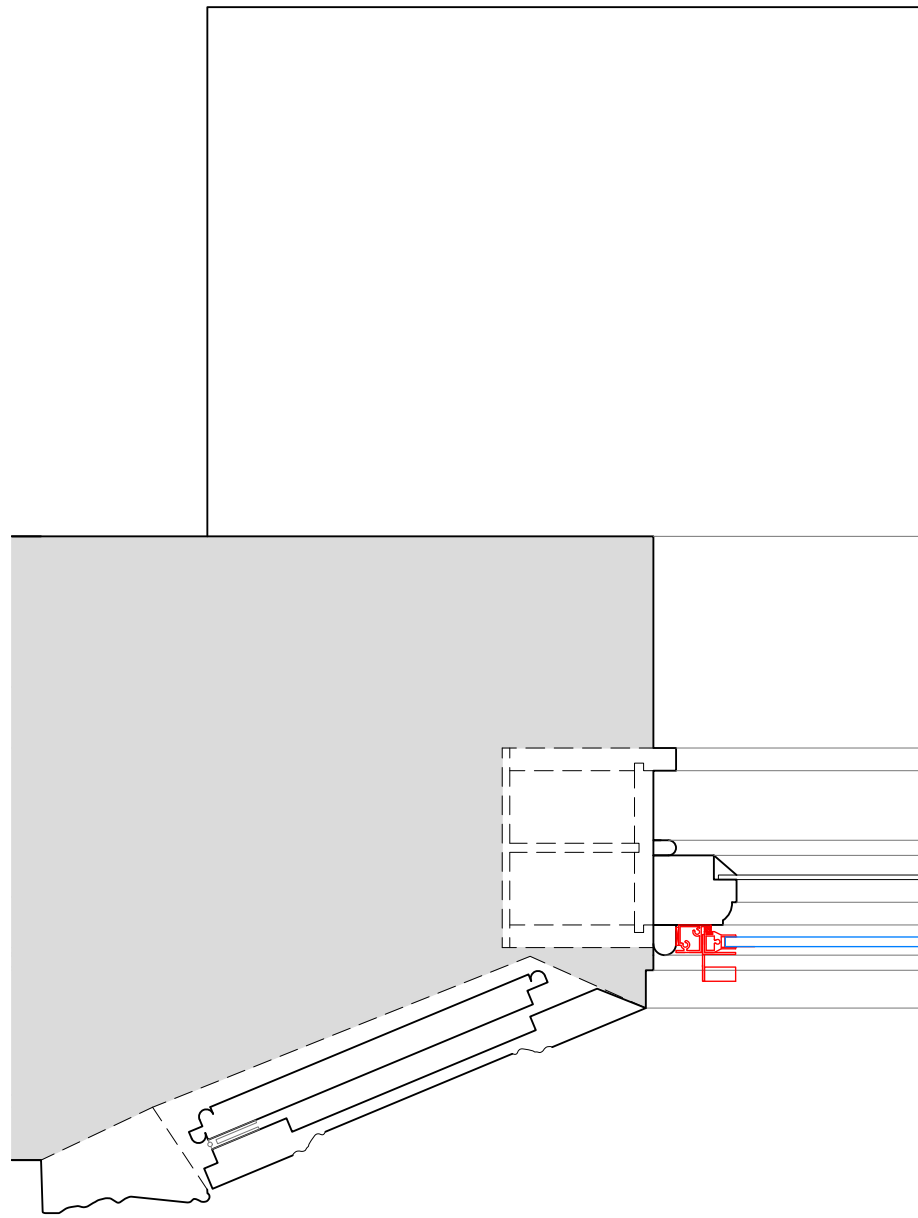


Section D-D
Scale: 1:5 on A1

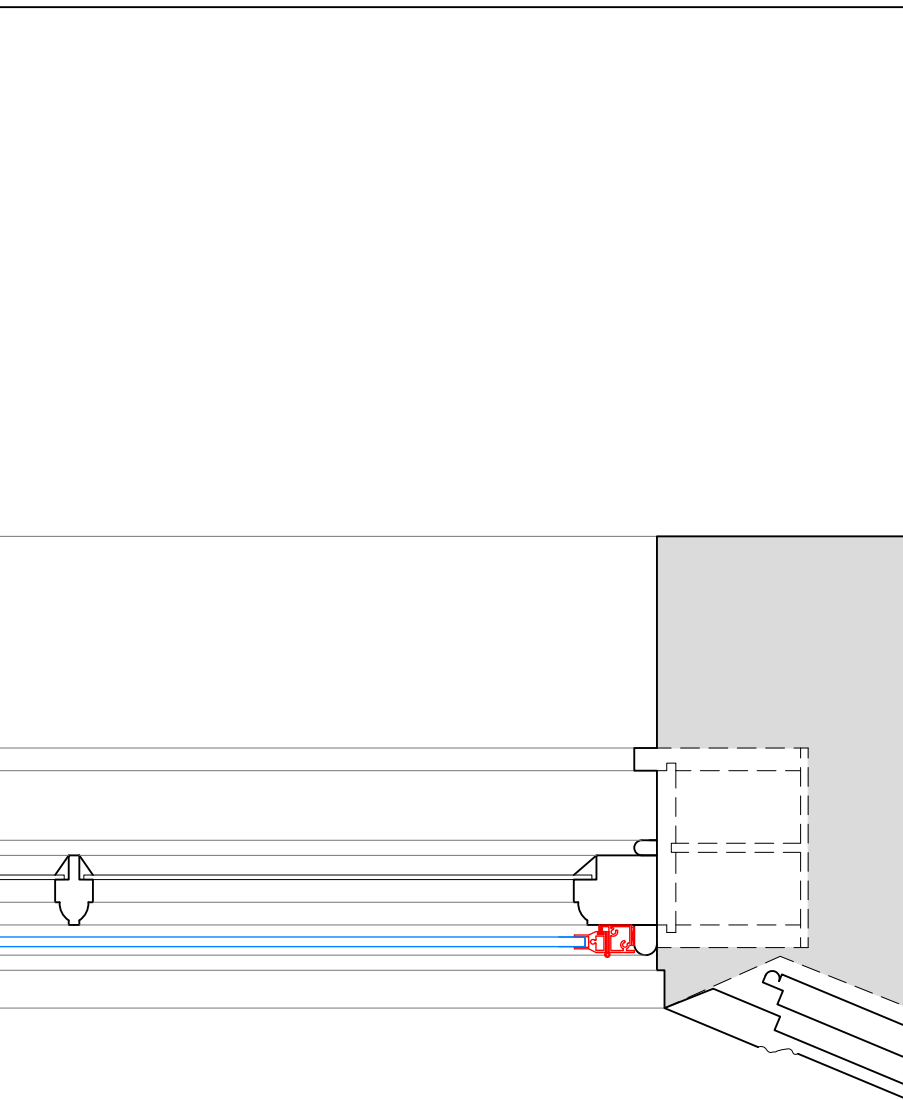


Section E-E
Scale: 1:5 on A1

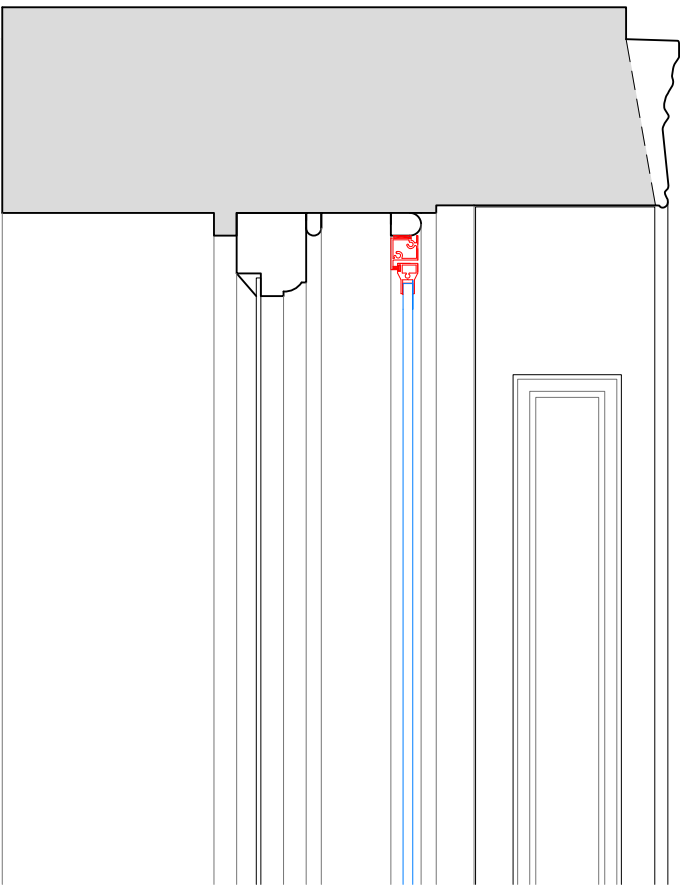

Section F-F
Scale: 1:5 on A1

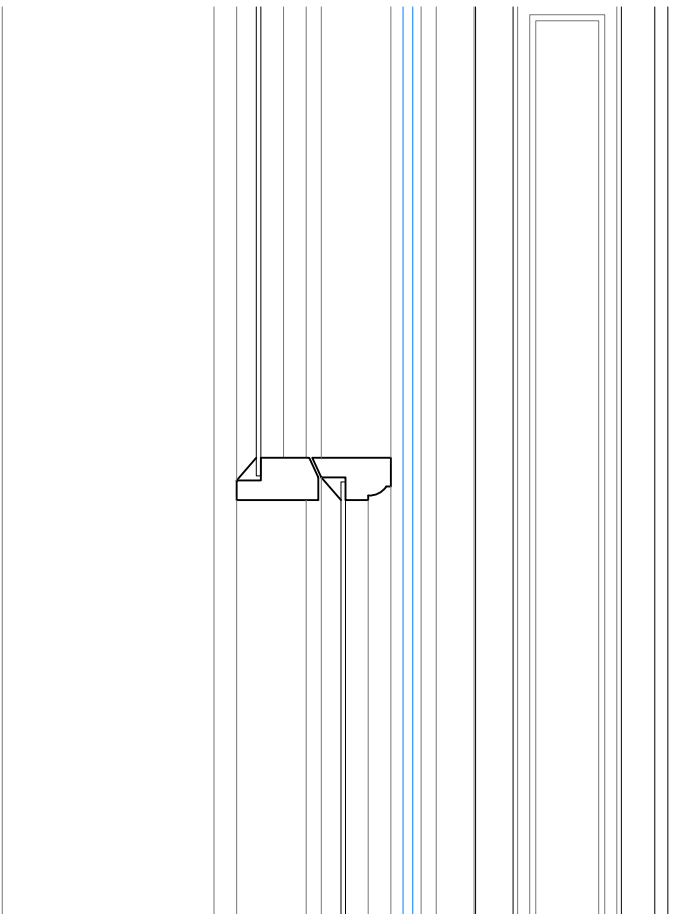

Section G-G
Scale: 1:5 on A1

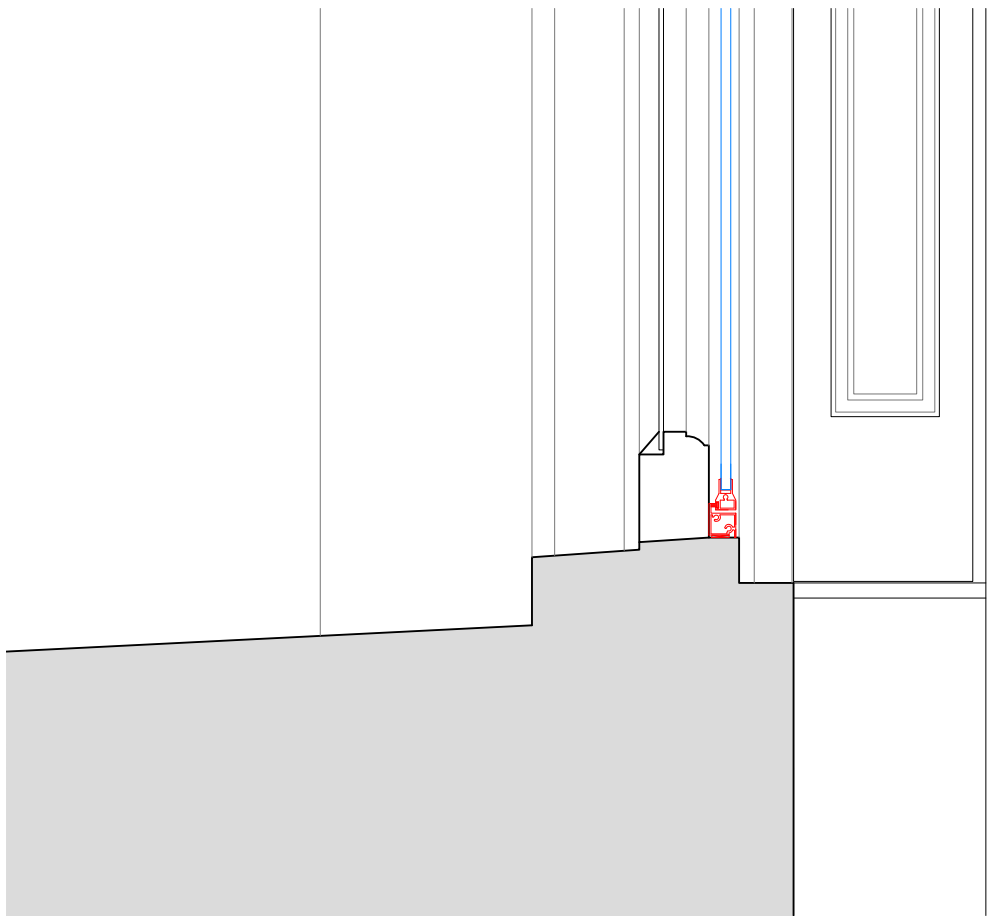

SECONDARY GLAZING SHOWN IN RED FOR VISUAL CLARITY ONLY

Revision	Date	Amendment
1.0	28-01-2020	Issued for listed building consent P&B application

Do not reproduce this drawing without written permission
All dimensions are in millimetres unless stated otherwise

Drawing Not For Construction

HS2


High Speed (HS2) Limited
1st-3rd Floor
The Podium
1 Eversholt Street
London NW1 2DN

COSTAIN SKANSKA


Costain Skanska Joint Venture
3rd Floor
Addison Lee Compound
Granby Terrace
London NW1 3SA

Site Address: 80C Delacey Street, London NW1			
Drawing Title: First Floor - Lounge: PROPOSED Secondary Glazing Details - Sheet 3 of 3			
Surveyed by: AP & PB	Drawn by: PB	Checked by: AP	Presentation Scale: 1:5 @ A1
Date: 23-09-2019	Drawing No: WPI P066 NI - 80C DeS-PR-FF-J-03.2	Revision: 1.0	


Internal Room Elevation
Scale: 1:10

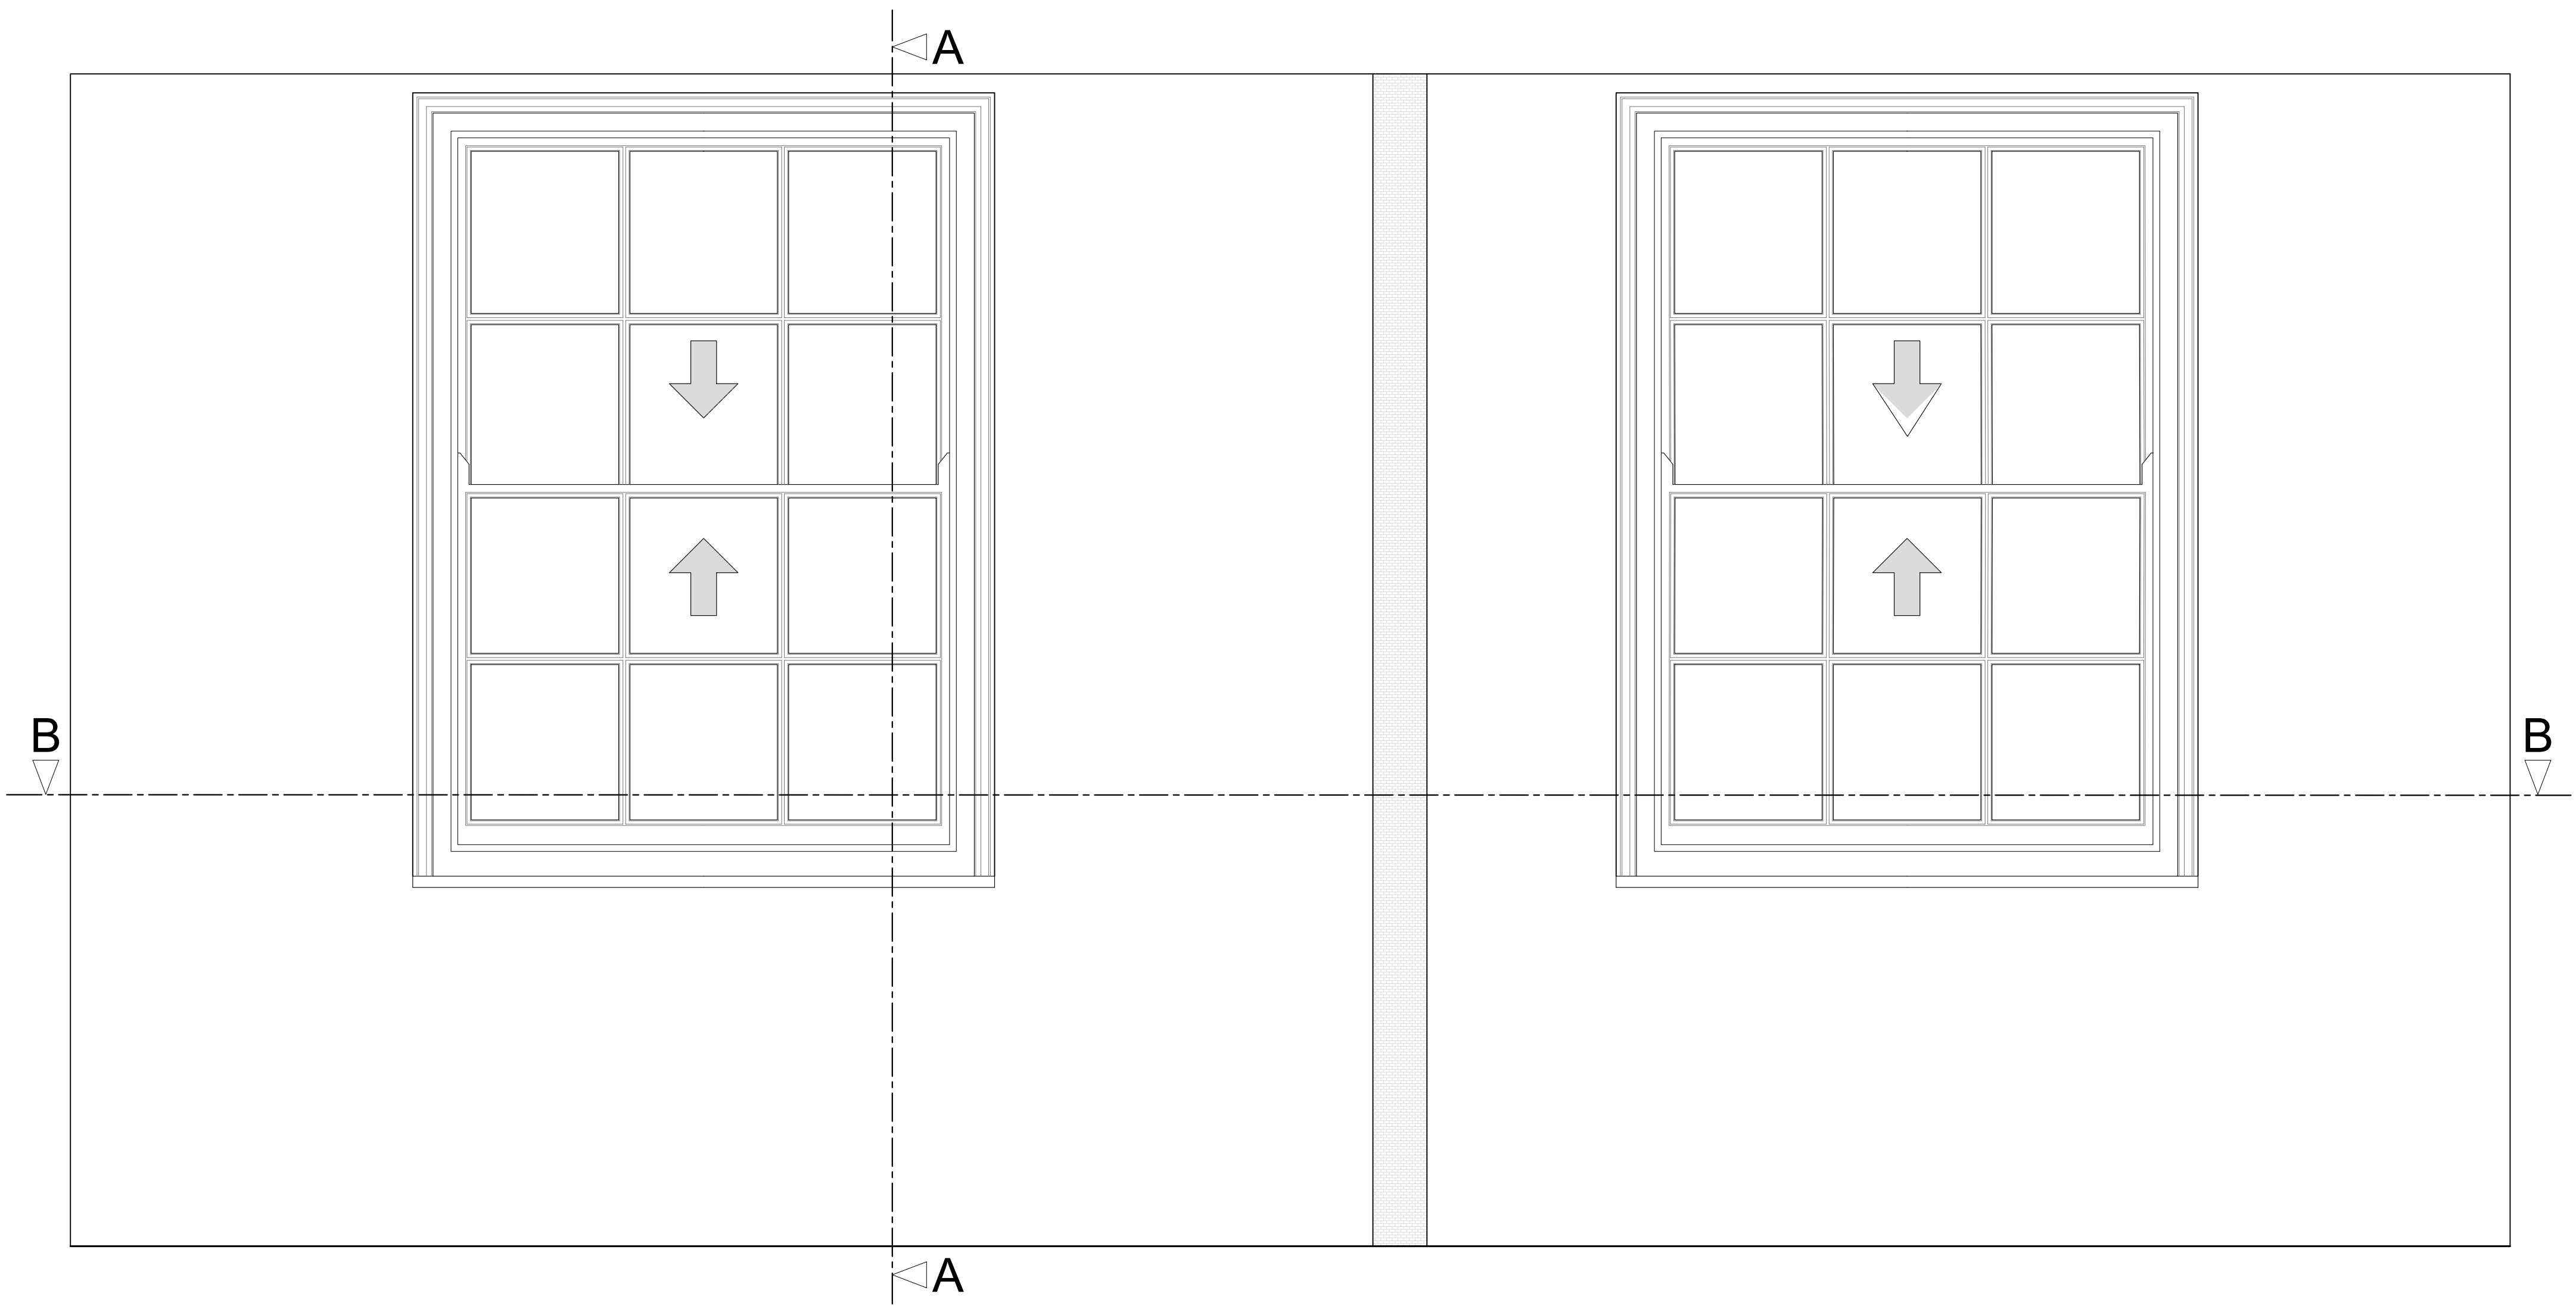

Section A-A through External Wall
Scale: 1:10

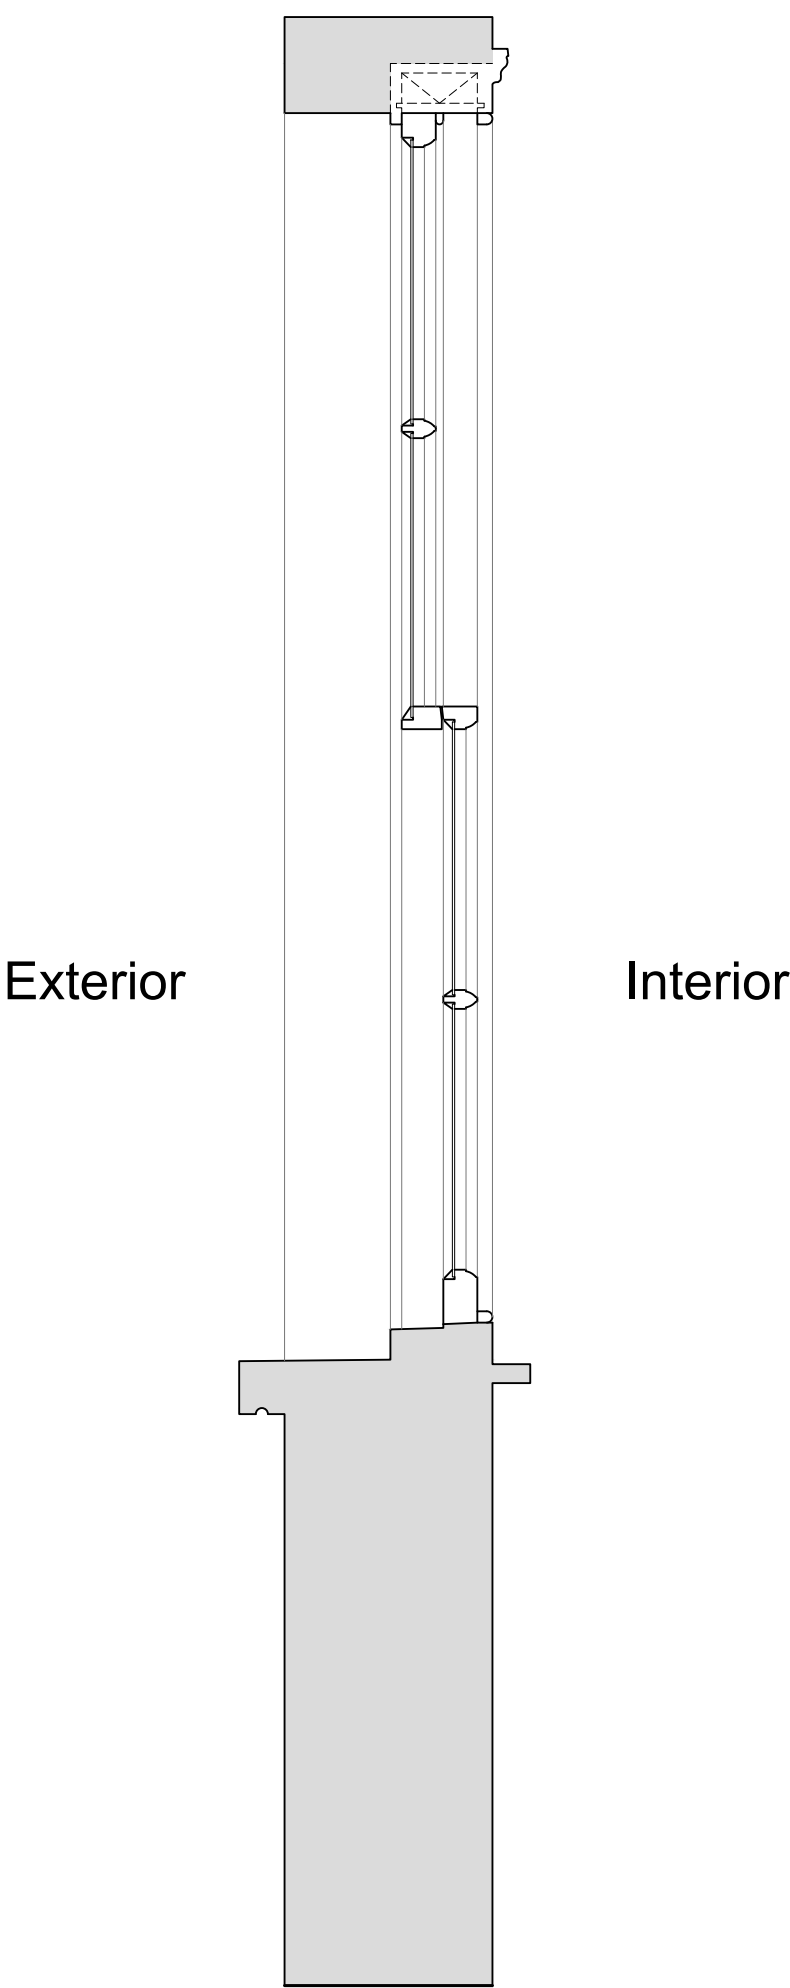

Plan Section B-B
Scale: 1:10

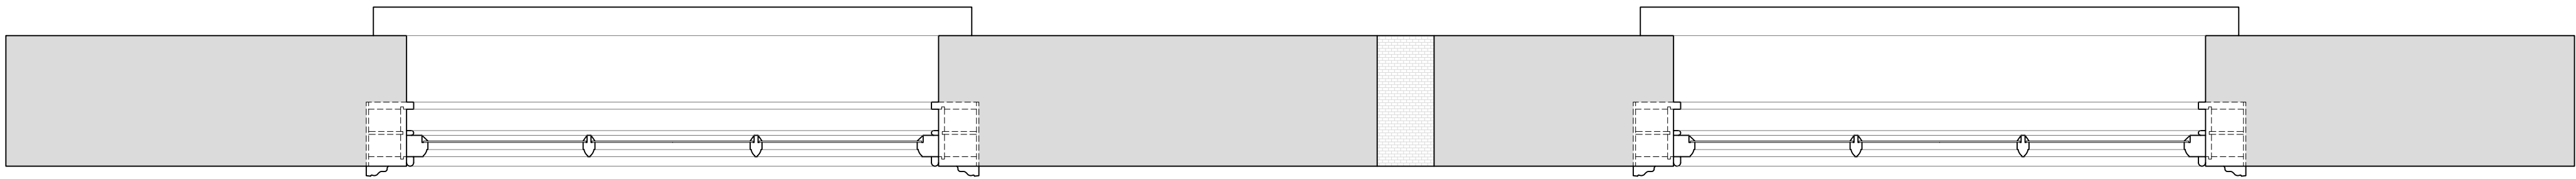

Revision	Date	Amendment
1.0	28-01-2020	Issued for listed building consent PBApplication

Do not reproduce this drawing without written permission
All dimensions are in millimetres unless stated otherwise

Drawing Not For Construction

HS2


High Speed (HS2) Limited
1st-3rd Floor
The Podium
1 Eversholt Street
London NW1 2DN




Costain Skanska Joint Venture
3rd Floor
Addison Lee Compound
Granby Terrace
London NW1 3SA

Site Address: 80C Delacey Street, London NW1		
Drawing Title: Second Floor - Lounge: EXISTING Window Joinery Details - Sheet 1 of 3		
Surveyed by: AP & PB	Drawn by: PB	Checked by: AP
Presentation Scale: as shown @ A1		Revision: 1.0
Date: 23-09-2019	Drawing No: WPI P066 NI - 80C DeS-EX-SF-J-04	


Internal Room Elevation with Secondary Glazing Installed
Scale: 1:10

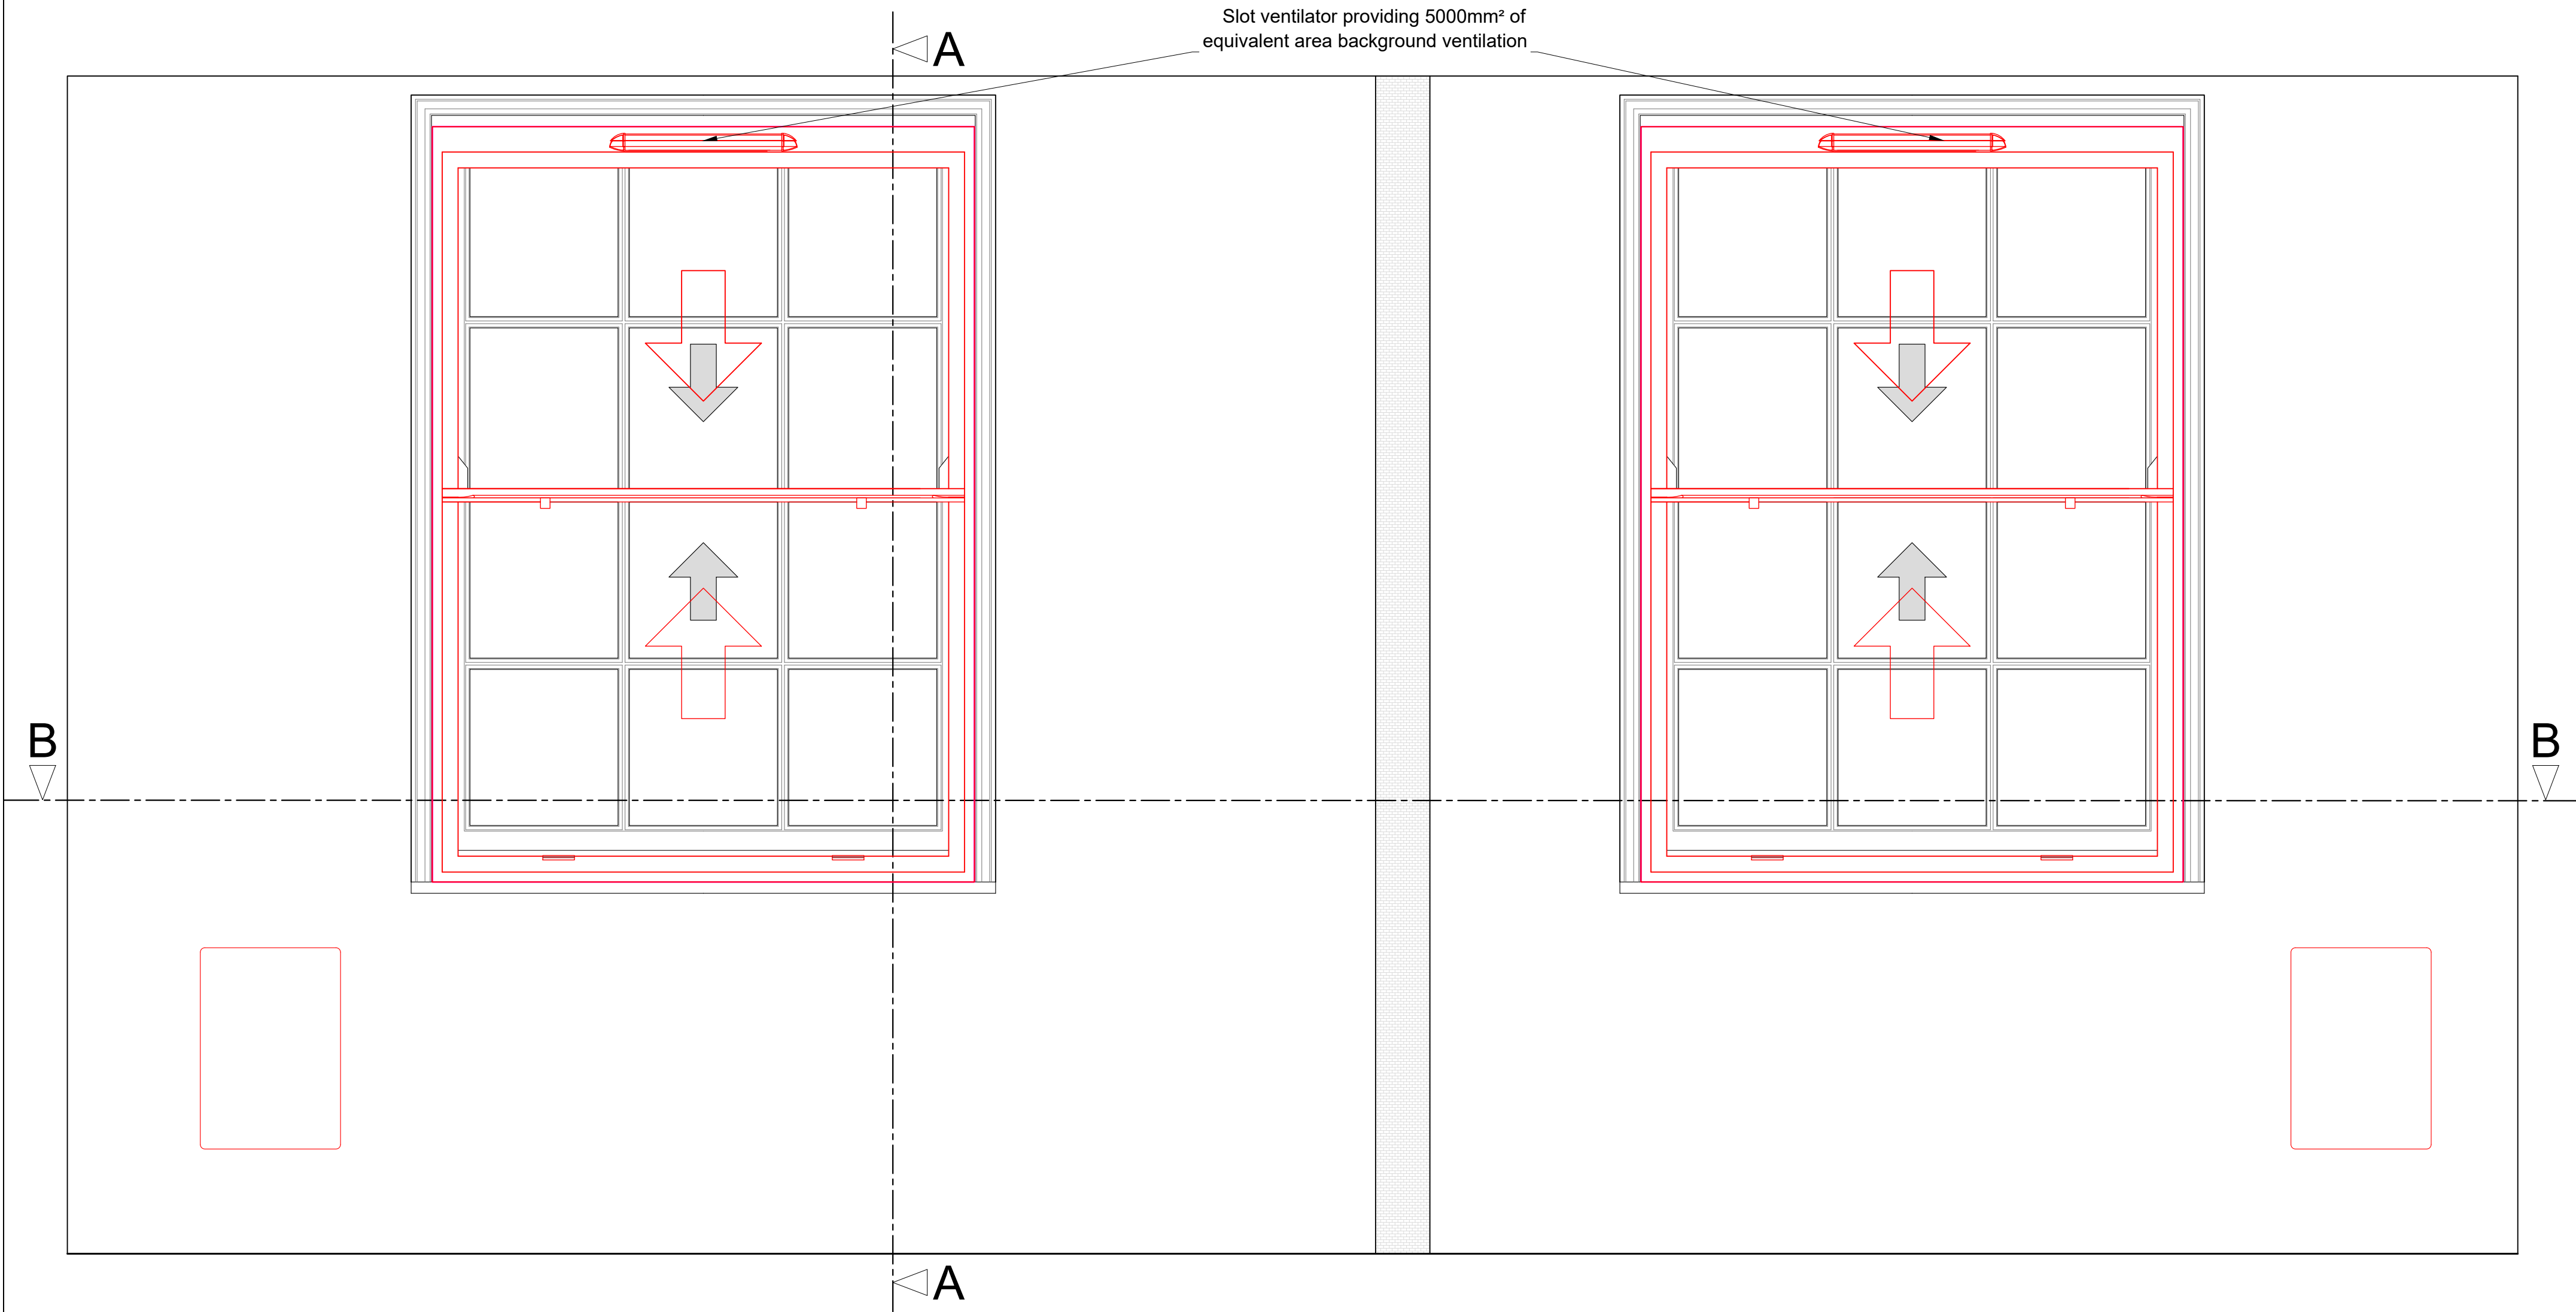


Section A-A through External Wall with Secondary Glazing Installed
Scale: 1:10

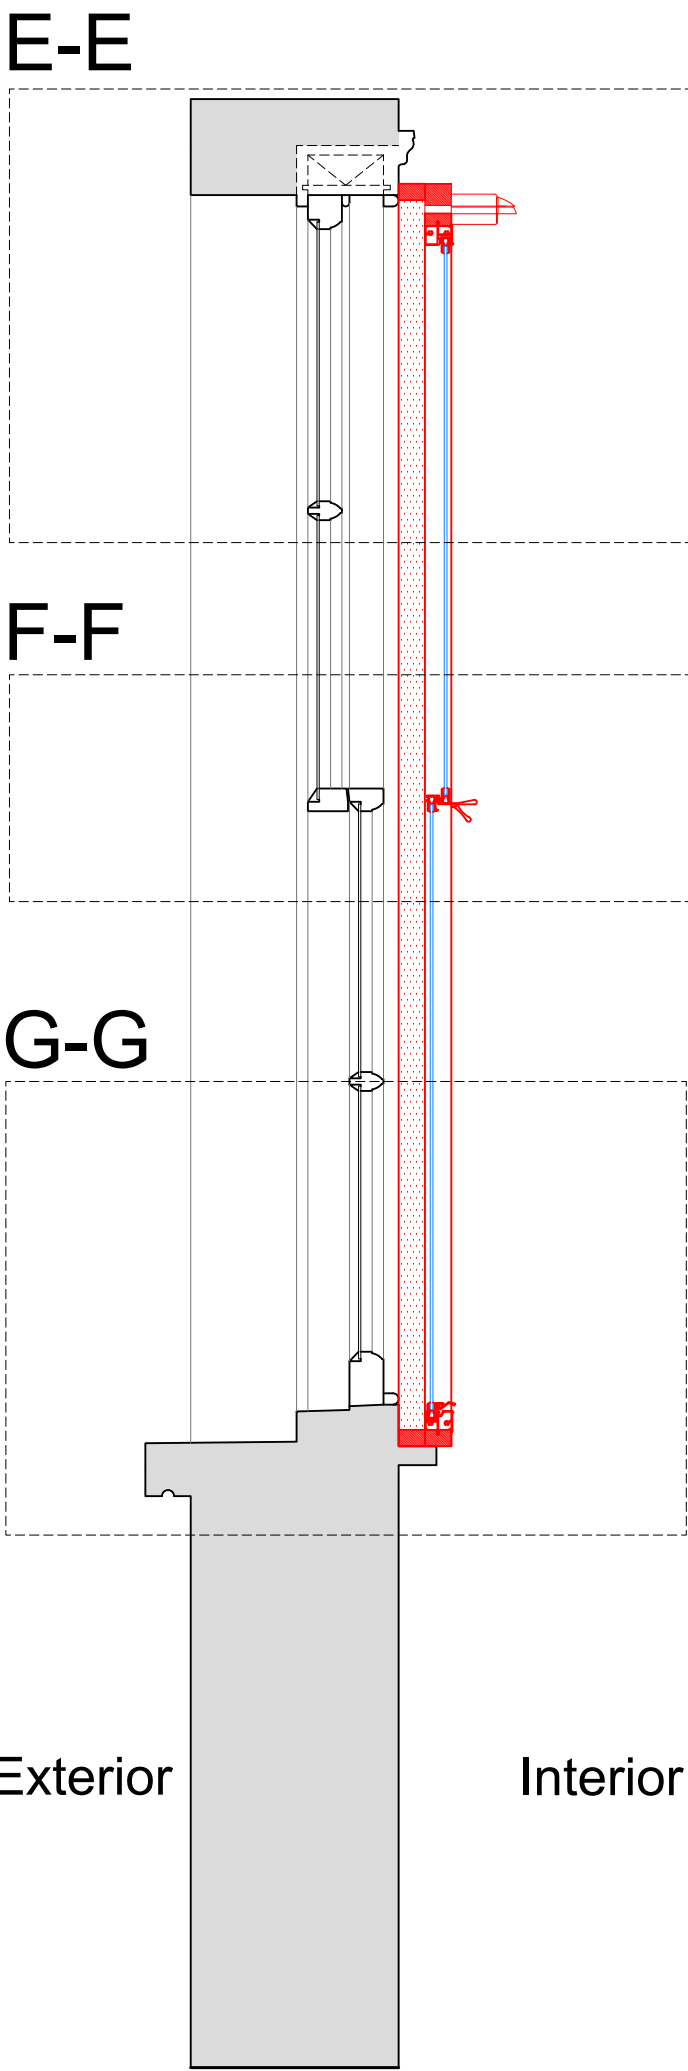


Section C-C through External Wall with Mechanical Ventilation Installed
Scale: 1:10

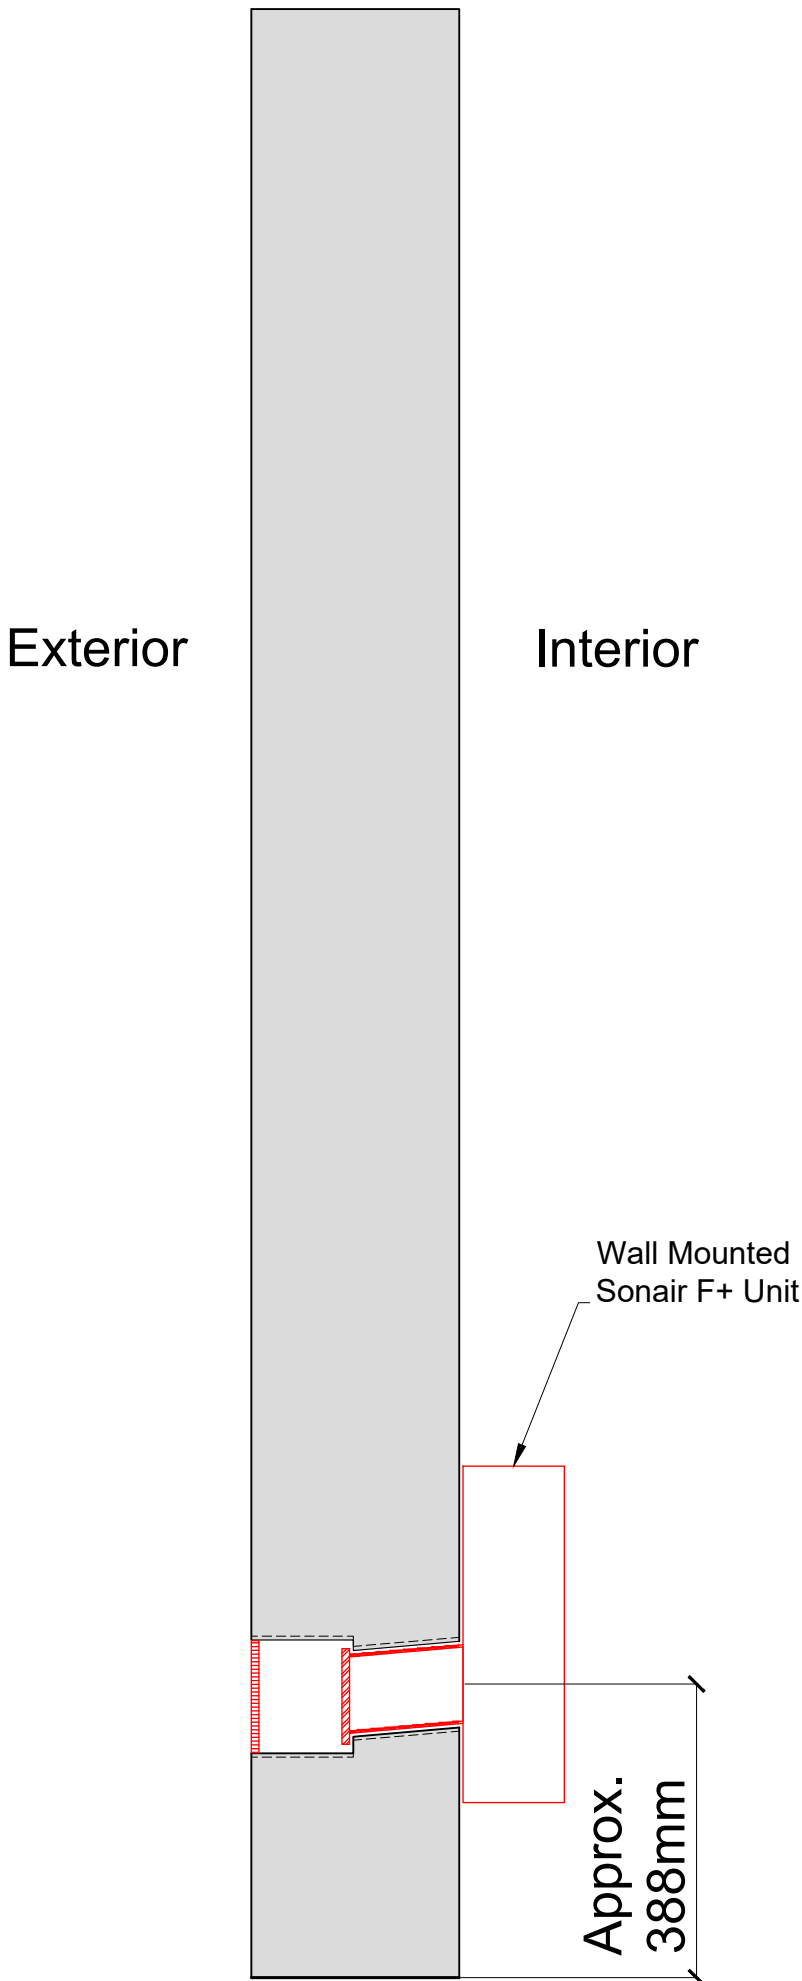

Plan Section B-B with Secondary Glazing Installed
Scale: 1:10

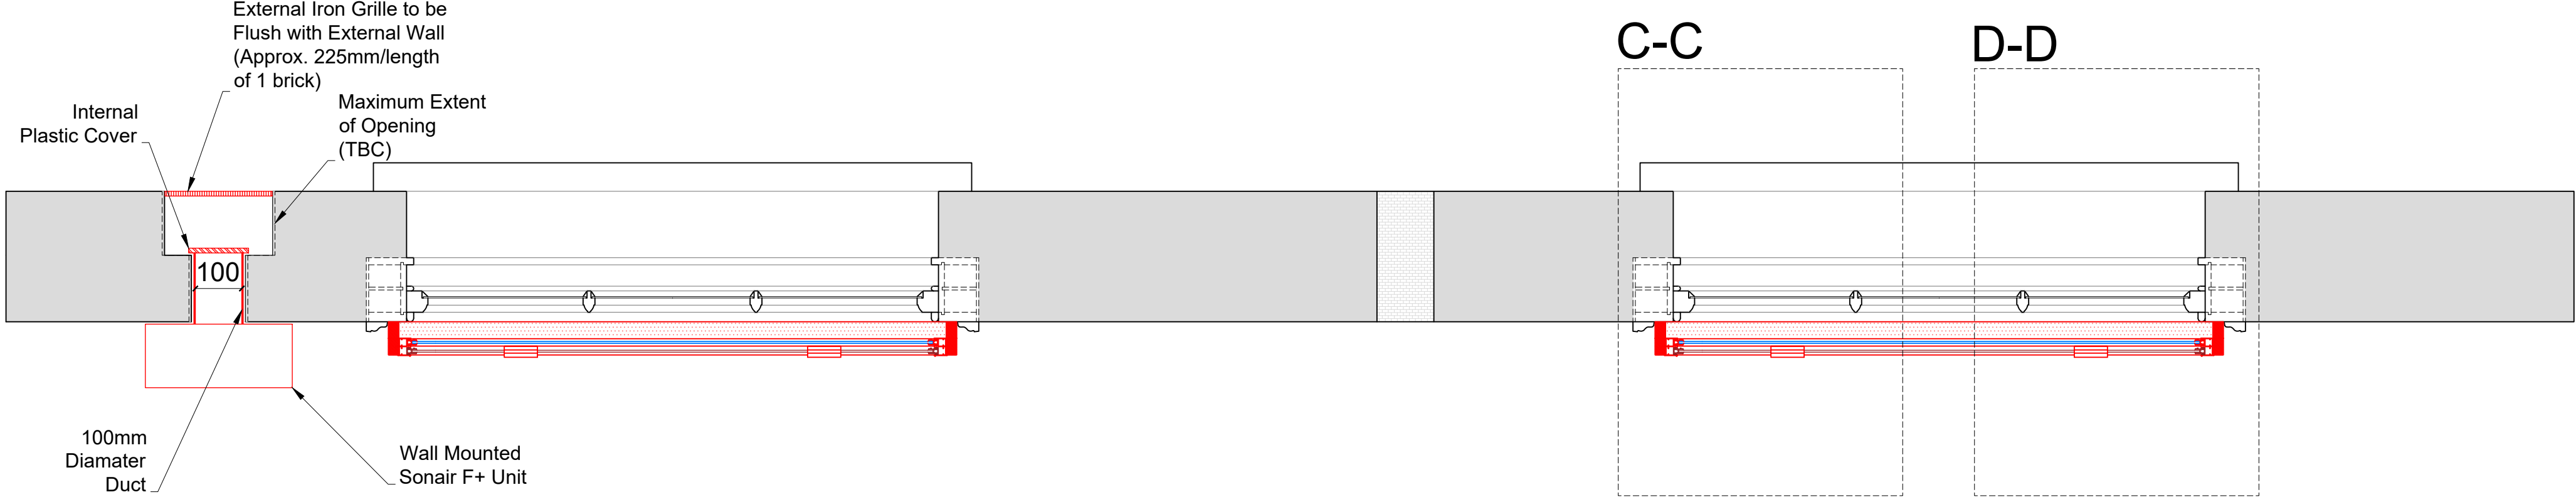

Detail of Sonair Unit
Scale: 1:5

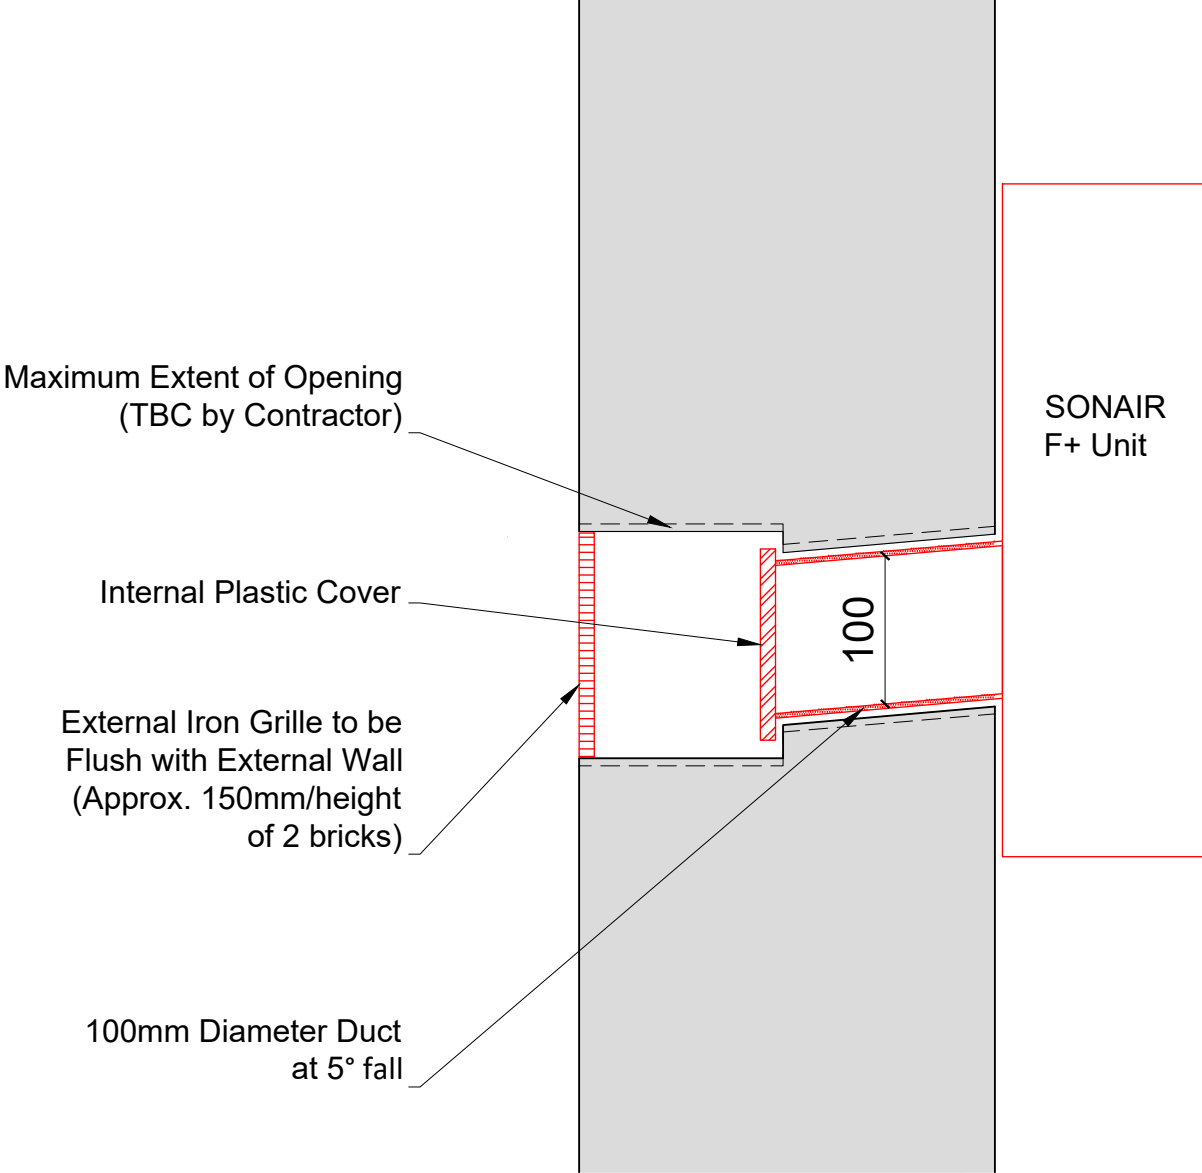

SECONDARY GLAZING SHOWN IN RED FOR VISUAL CLARITY ONLY

Revision	Date	Amendment
1.0	28-01-2020	Issued for listed building consent P&B application

Do not reproduce this drawing without written permission
All dimensions are in millimetres unless stated otherwise

Drawing Not For Construction

HS2

High Speed (HS2) Limited
1st-3rd Floor
The Podium
1 Eversholt Street
London NW1 2DN


COSTAIN

SKANSKA


Costain Skanska Joint Venture
3rd Floor
Addison Lee Compound
Granby Terrace
London NW1 3SA

Site Address: 80C Delacey Street, London NW1			
Drawing Title: Second Floor - Lounge: PROPOSED Secondary Glazing Details - Sheet 2 of 3			
Surveyed by: AP & PB	Drawn by: PB	Checked by: AP	Presentation Scale: as shown @ A1
Date: 23-09-2019	Drawing No: WPI P066 NI - 80C DeS-PR-SF-J-04.1	Revision: 1.0	


Section C-C
Scale: 1:5 on A1

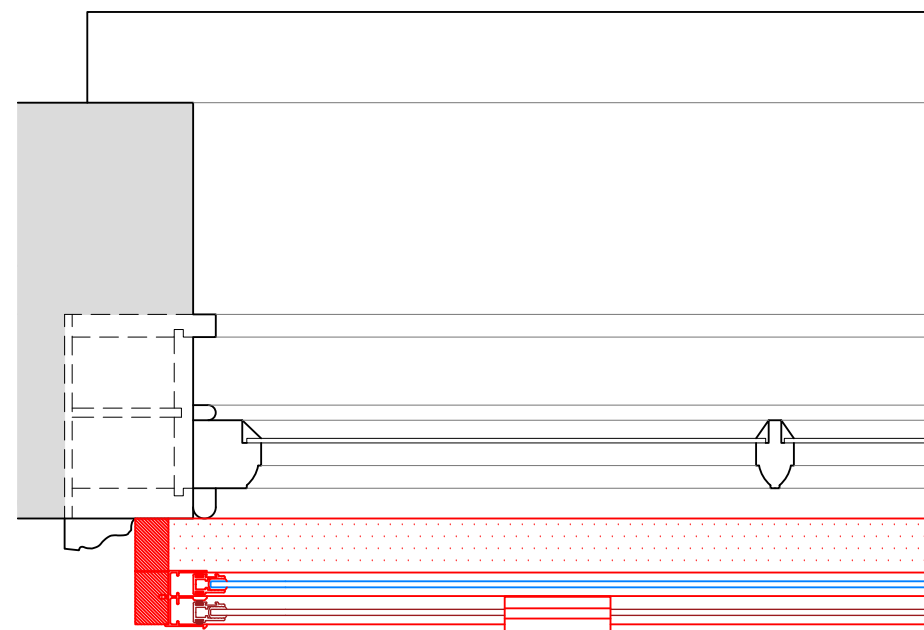


Section D-D
Scale: 1:5 on A1

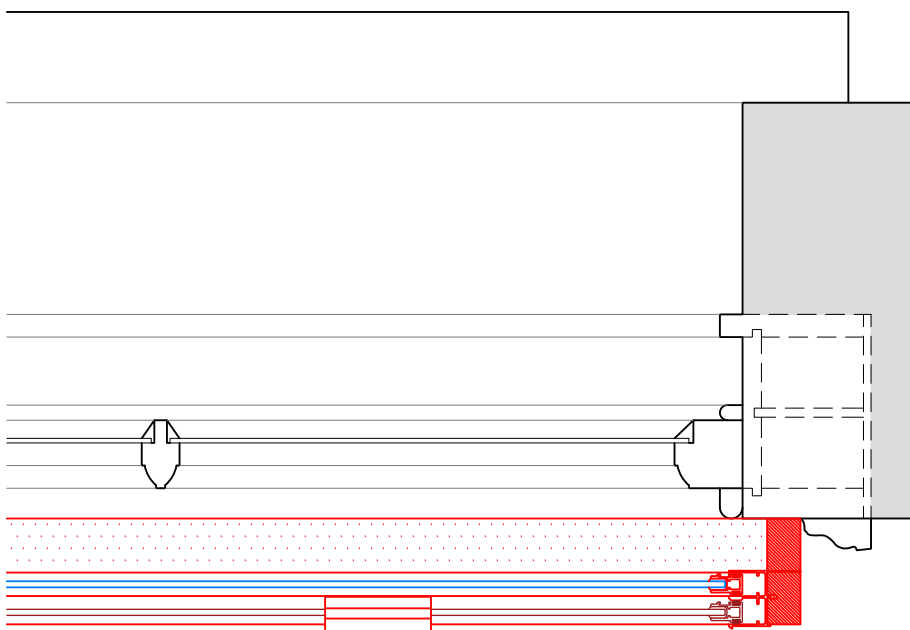


Section E-E
Scale: 1:5 on A1

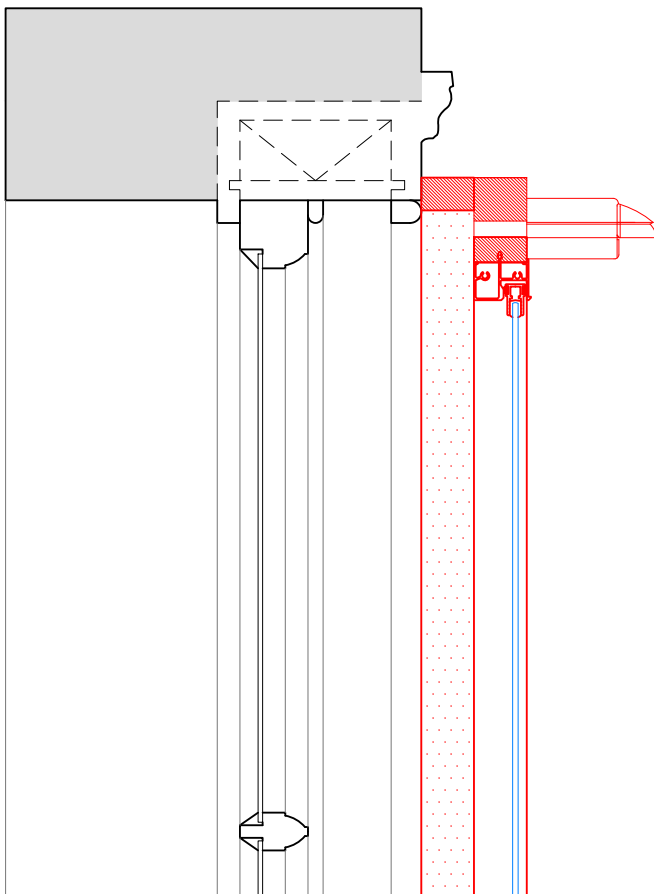

Section F-F
Scale: 1:5 on A1

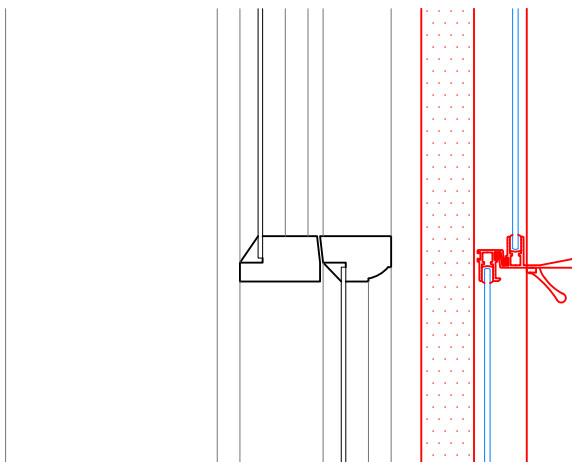

Section G-G
Scale: 1:5 on A1

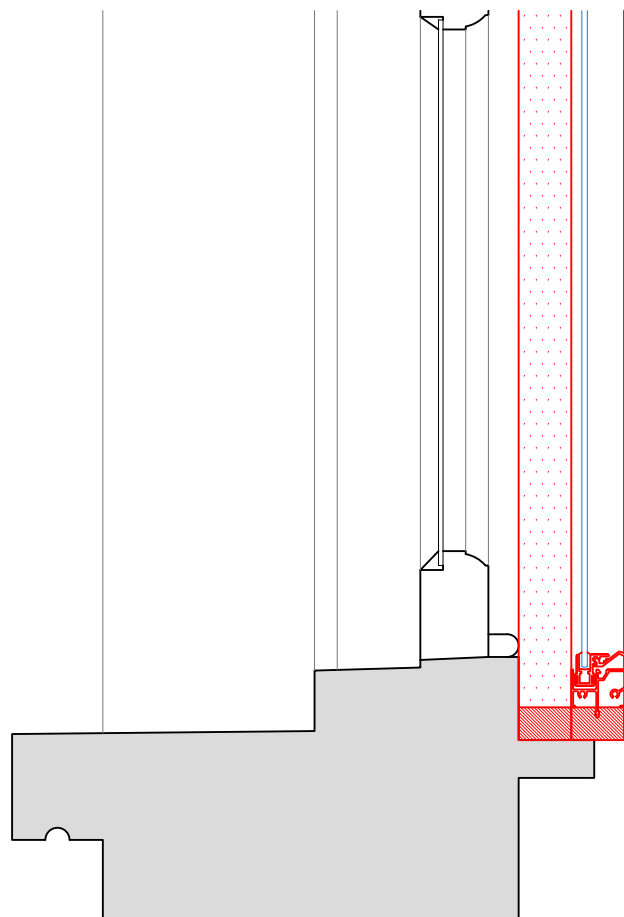

SECONDARY GLAZING SHOWN IN RED FOR VISUAL CLARITY ONLY

Revision	Date	Amendment
1.0	28-01-2020	Issued for listed building consent PBApplication

Do not reproduce this drawing without written permission
All dimensions are in millimetres unless stated otherwise

Drawing Not For Construction

HS2


High Speed (HS2) Limited
1st-3rd Floor
The Podium
1 Eversholt Street
London NW1 2DN

COSTAIN SKANSKA


Costain Skanska Joint Venture
3rd Floor
Addison Lee Compound
Granby Terrace
London NW1 3SA

Site Address: 80C Delacey Street, London NW1			
Drawing Title: Second Floor - Lounge: PROPOSED Secondary Glazing Details - Sheet 3 of 3			
Surveyed by: AP & PB	Drawn by: PB	Checked by: AP	Presentation Scale: 1:5 @ A1
Date: 23-09-2019	Drawing No: WPI P066 NI - 80C DeS-PR-SF-J-04.2	Revision: 1.0	

Internal Room Elevation
Scale: 1:10

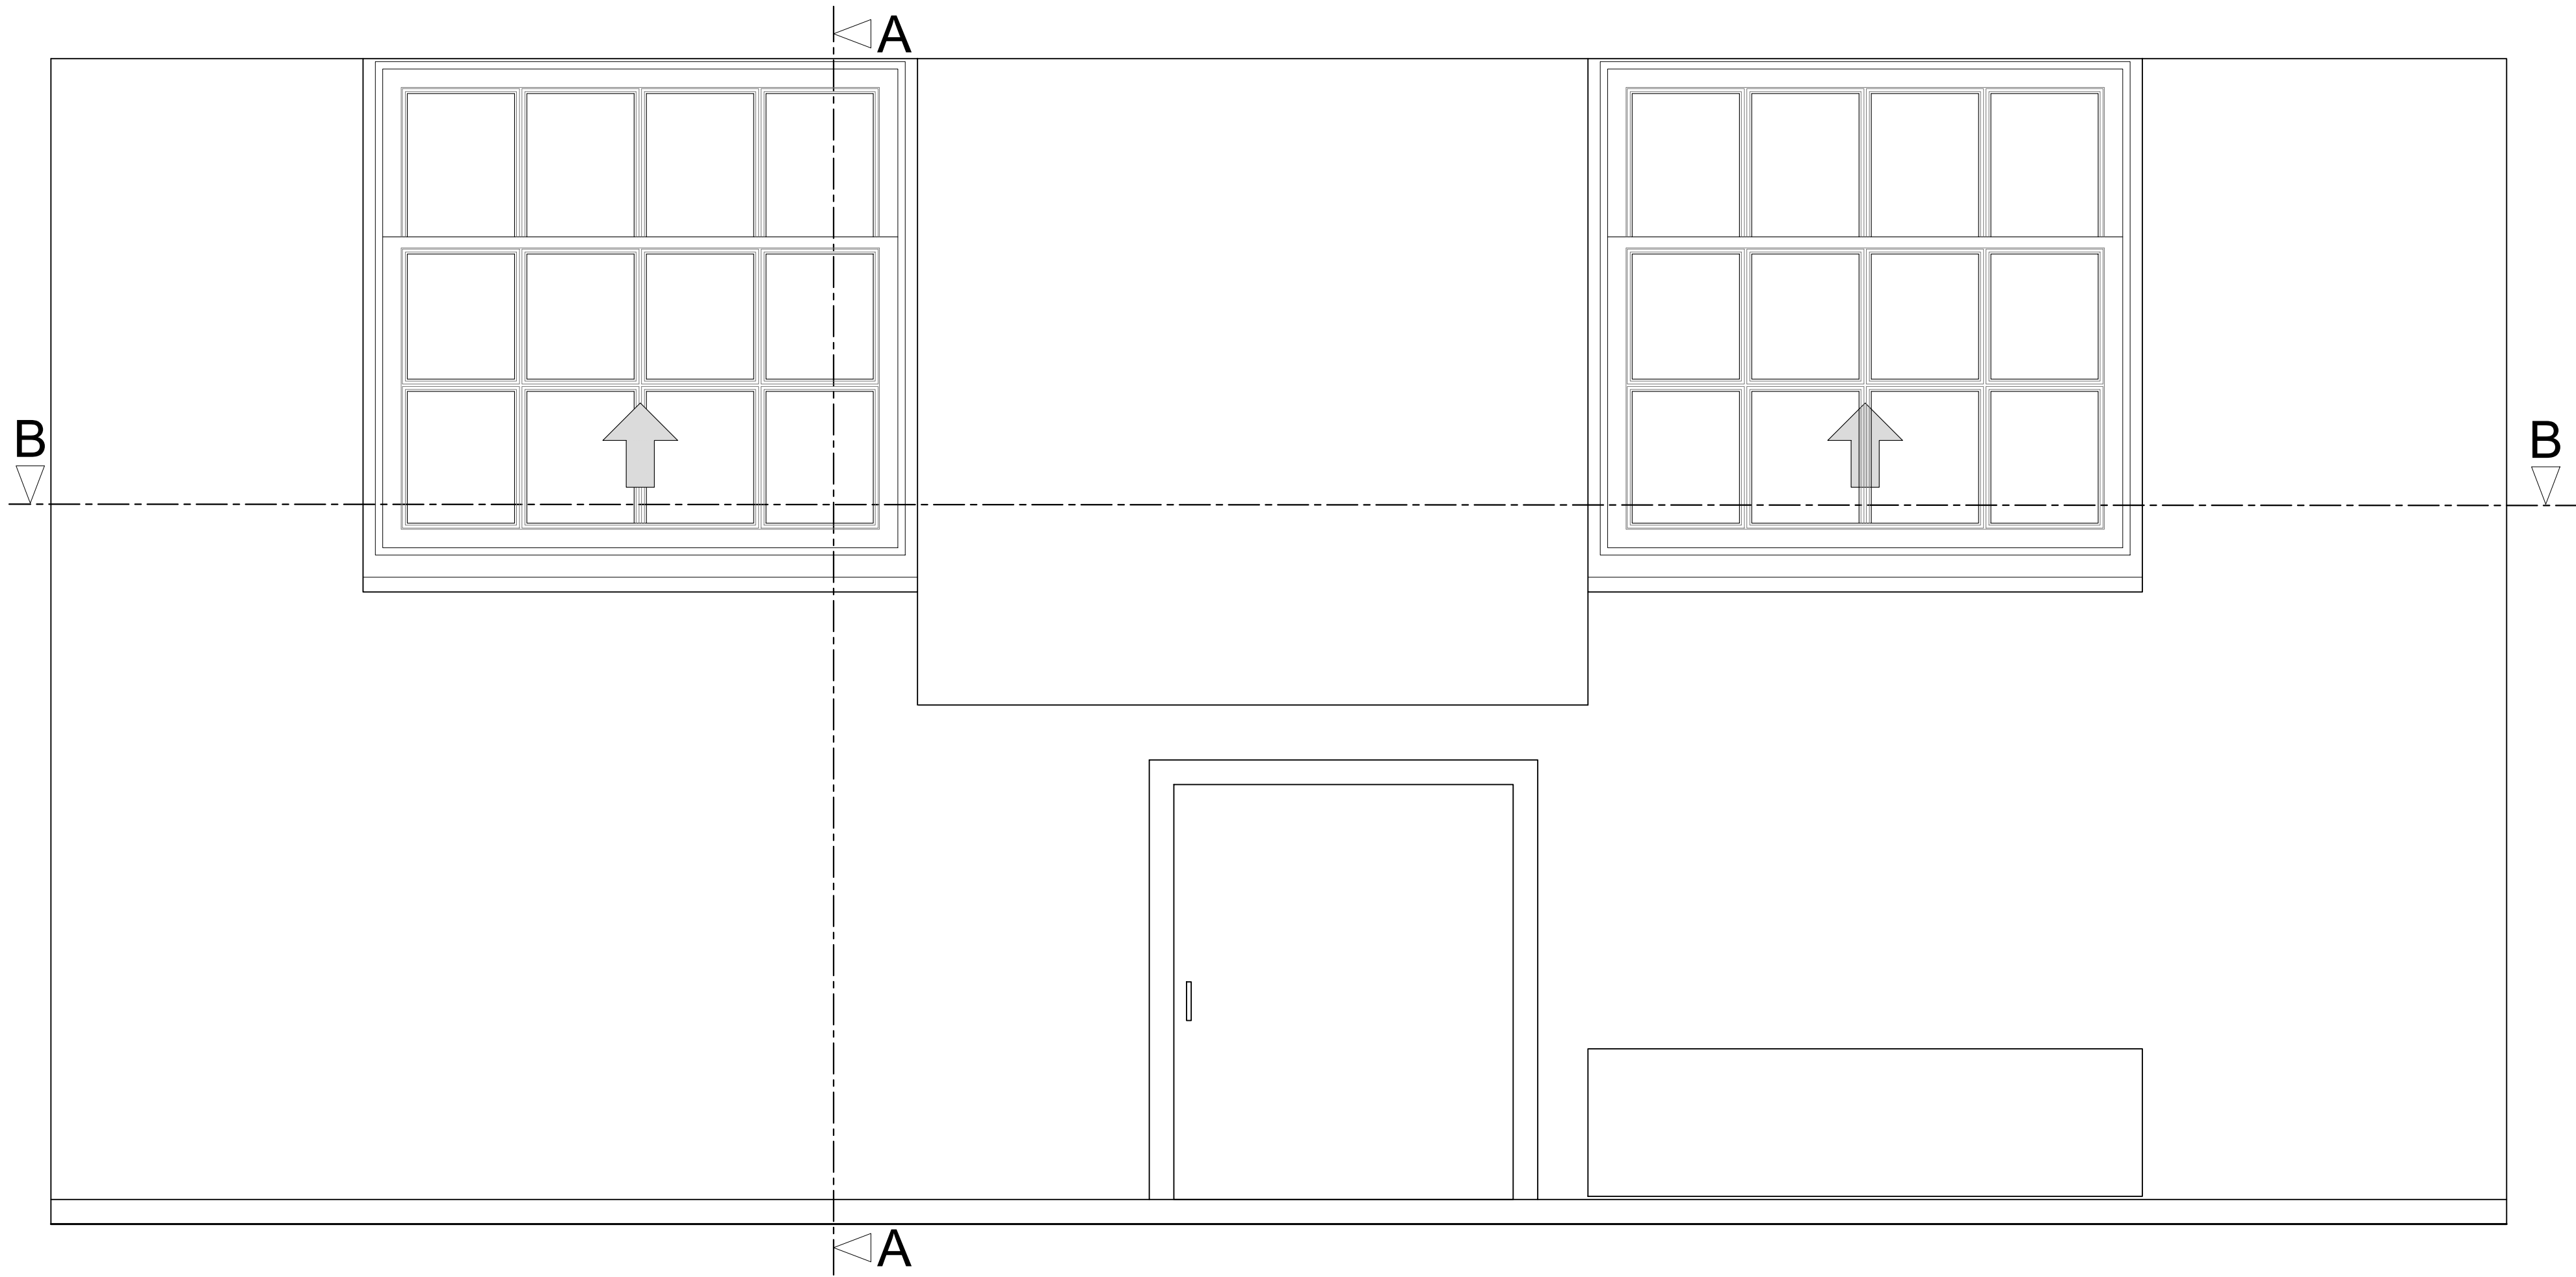

Section A-A through External Wall
Scale: 1:10

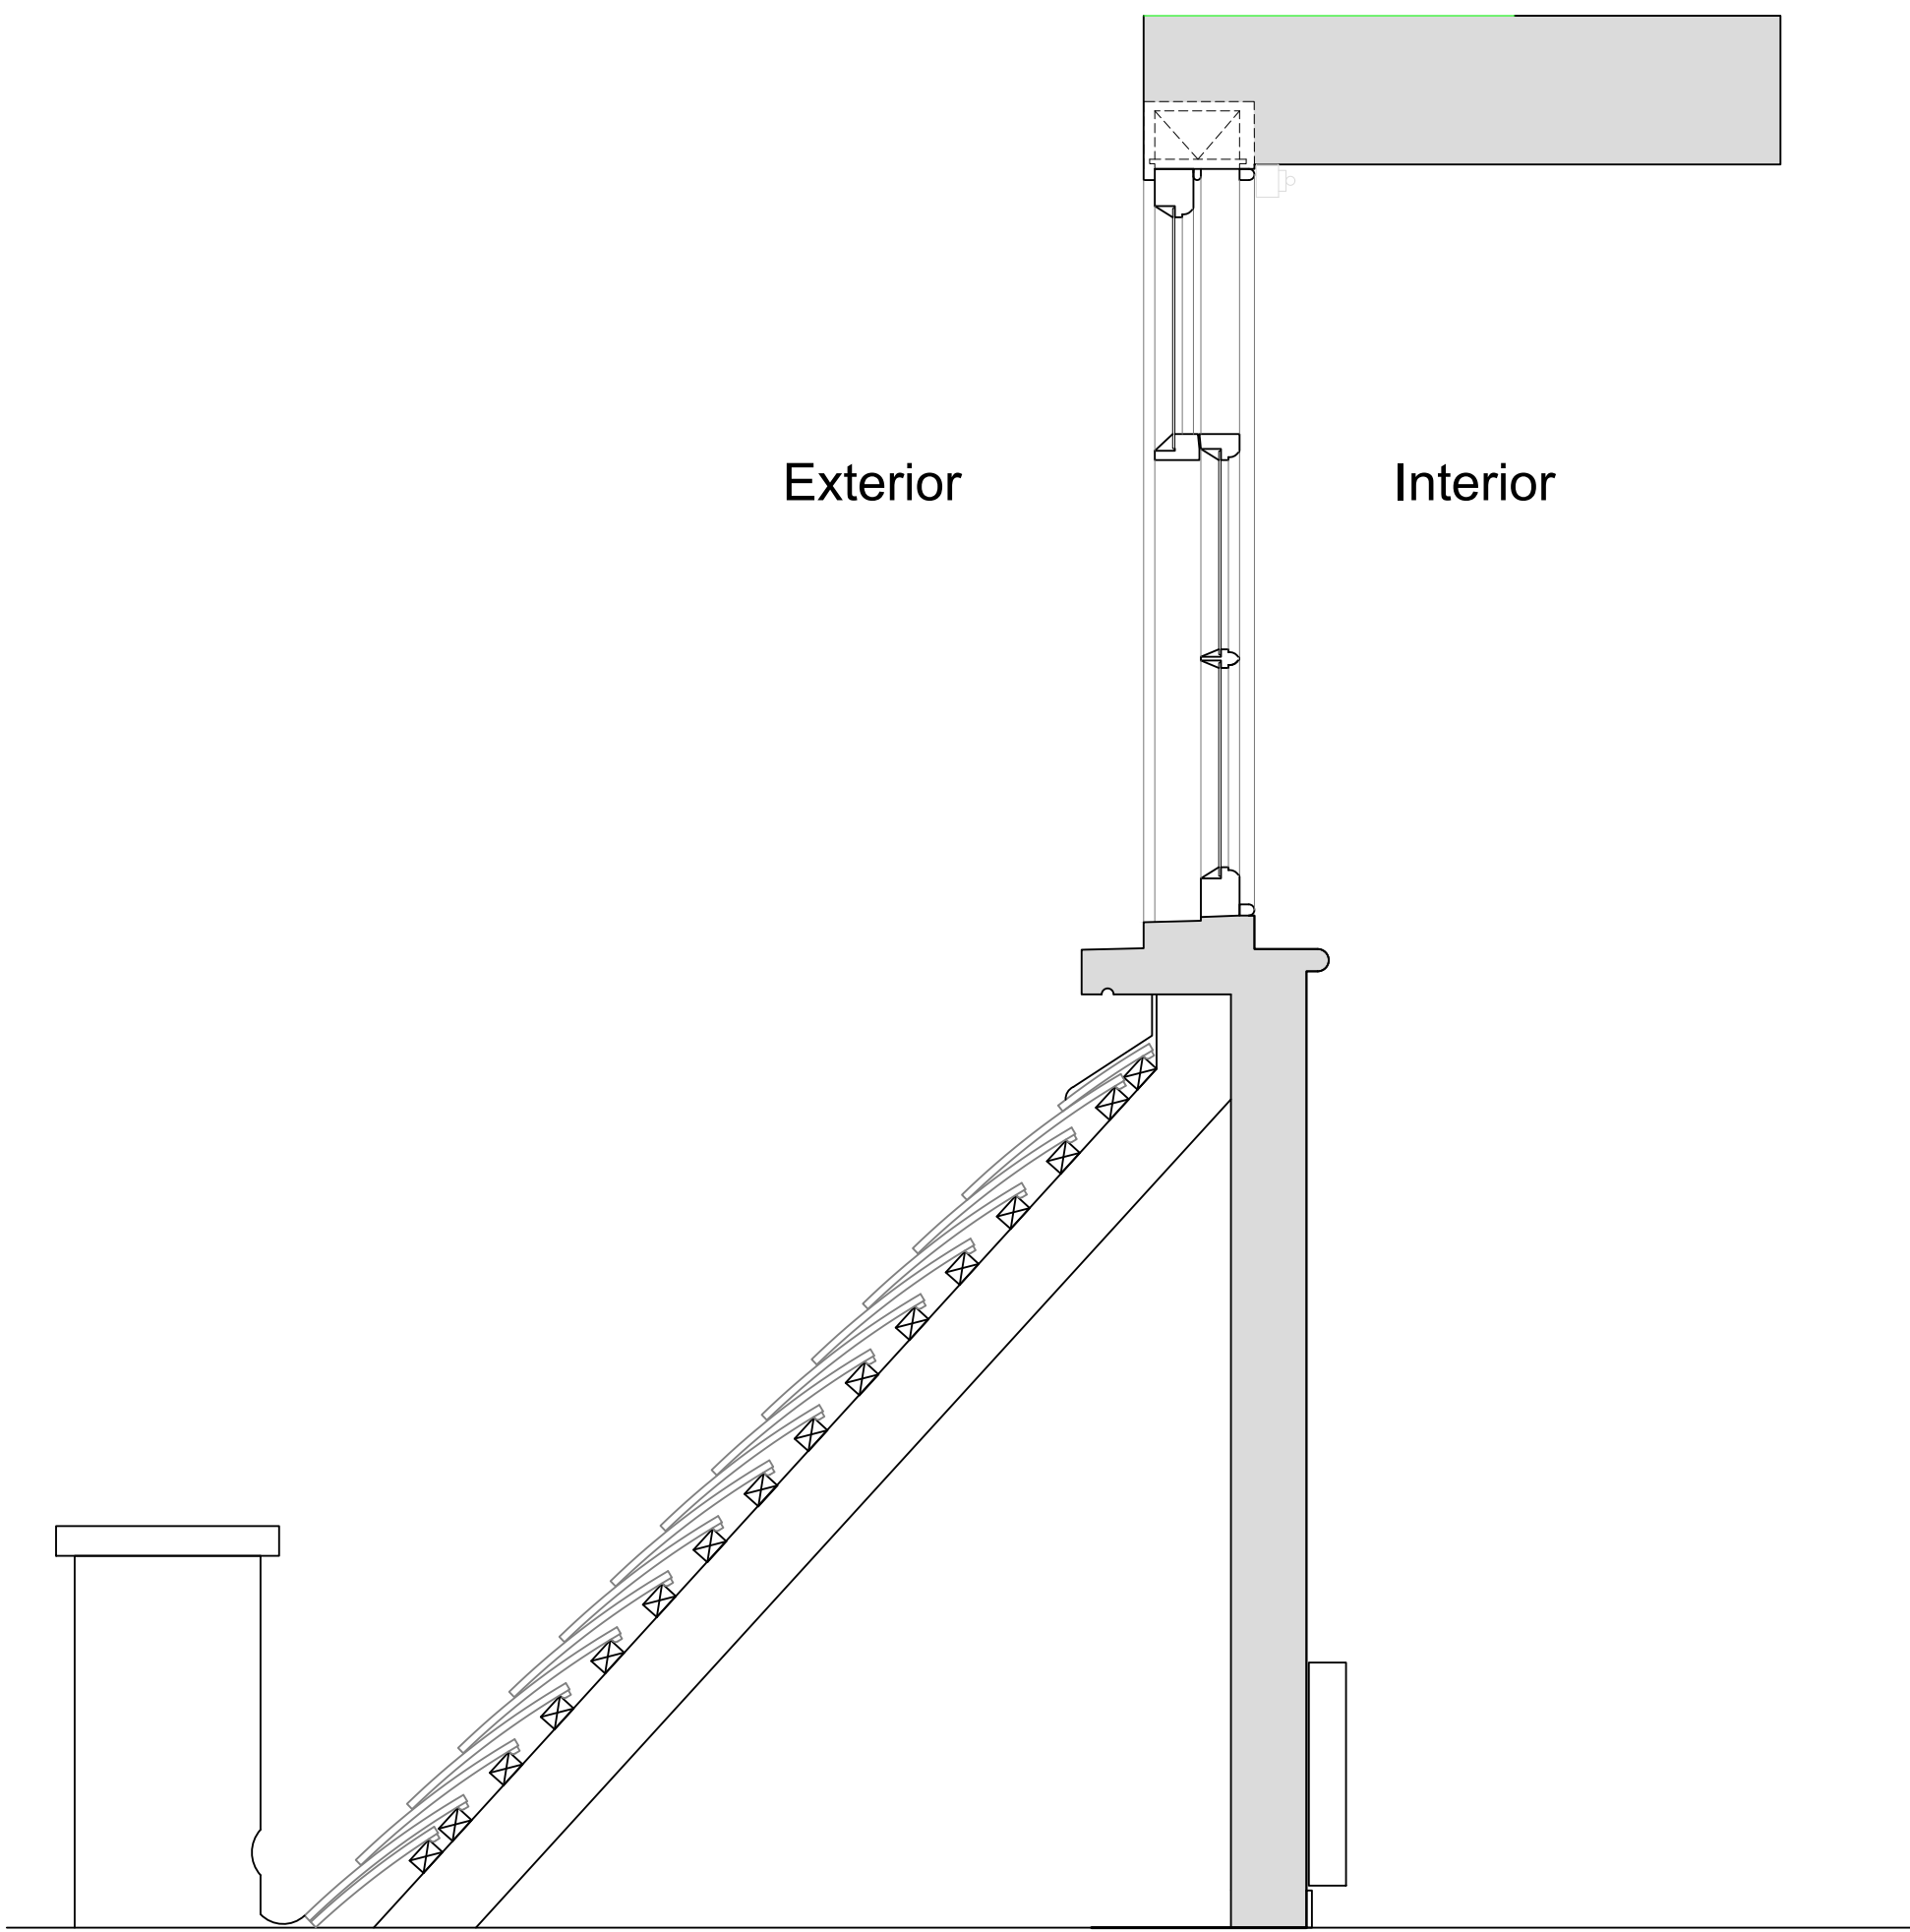

Plan Section B-B
Scale: 1:10



Revision	Date	Amendment
1.0	28-01-2020	Issued for listed building consent PBApplication

Do not reproduce this drawing without written permission
All dimensions are in millimetres unless stated otherwise

Drawing Not For Construction

HS2

High Speed (HS2) Limited
1st-3rd Floor
The Podium
1 Eversholt Street
London NW1 2DN

COSTAIN SKANSKA

Costain Skanska Joint Venture
3rd Floor
Addison Lee Compound
Granby Terrace
London NW1 3SA


Site Address:
80C Delacey Street, London NW1

Drawing Title:
Third Floor - Bedroom: EXISTING Window Joinery Details -
Sheet 1 of 3


Surveyed by: AP & PB
Drawn by: PB
Checked by: AP
Presentation Scale: as shown @ A1

Date: 23-09-2019
Drawing No: WPI P066 NI - 80C DeS-EX-TF-J-05
Revision: 1.0

Internal Room Elevation with Secondary Glazing Installed
Scale: 1:10

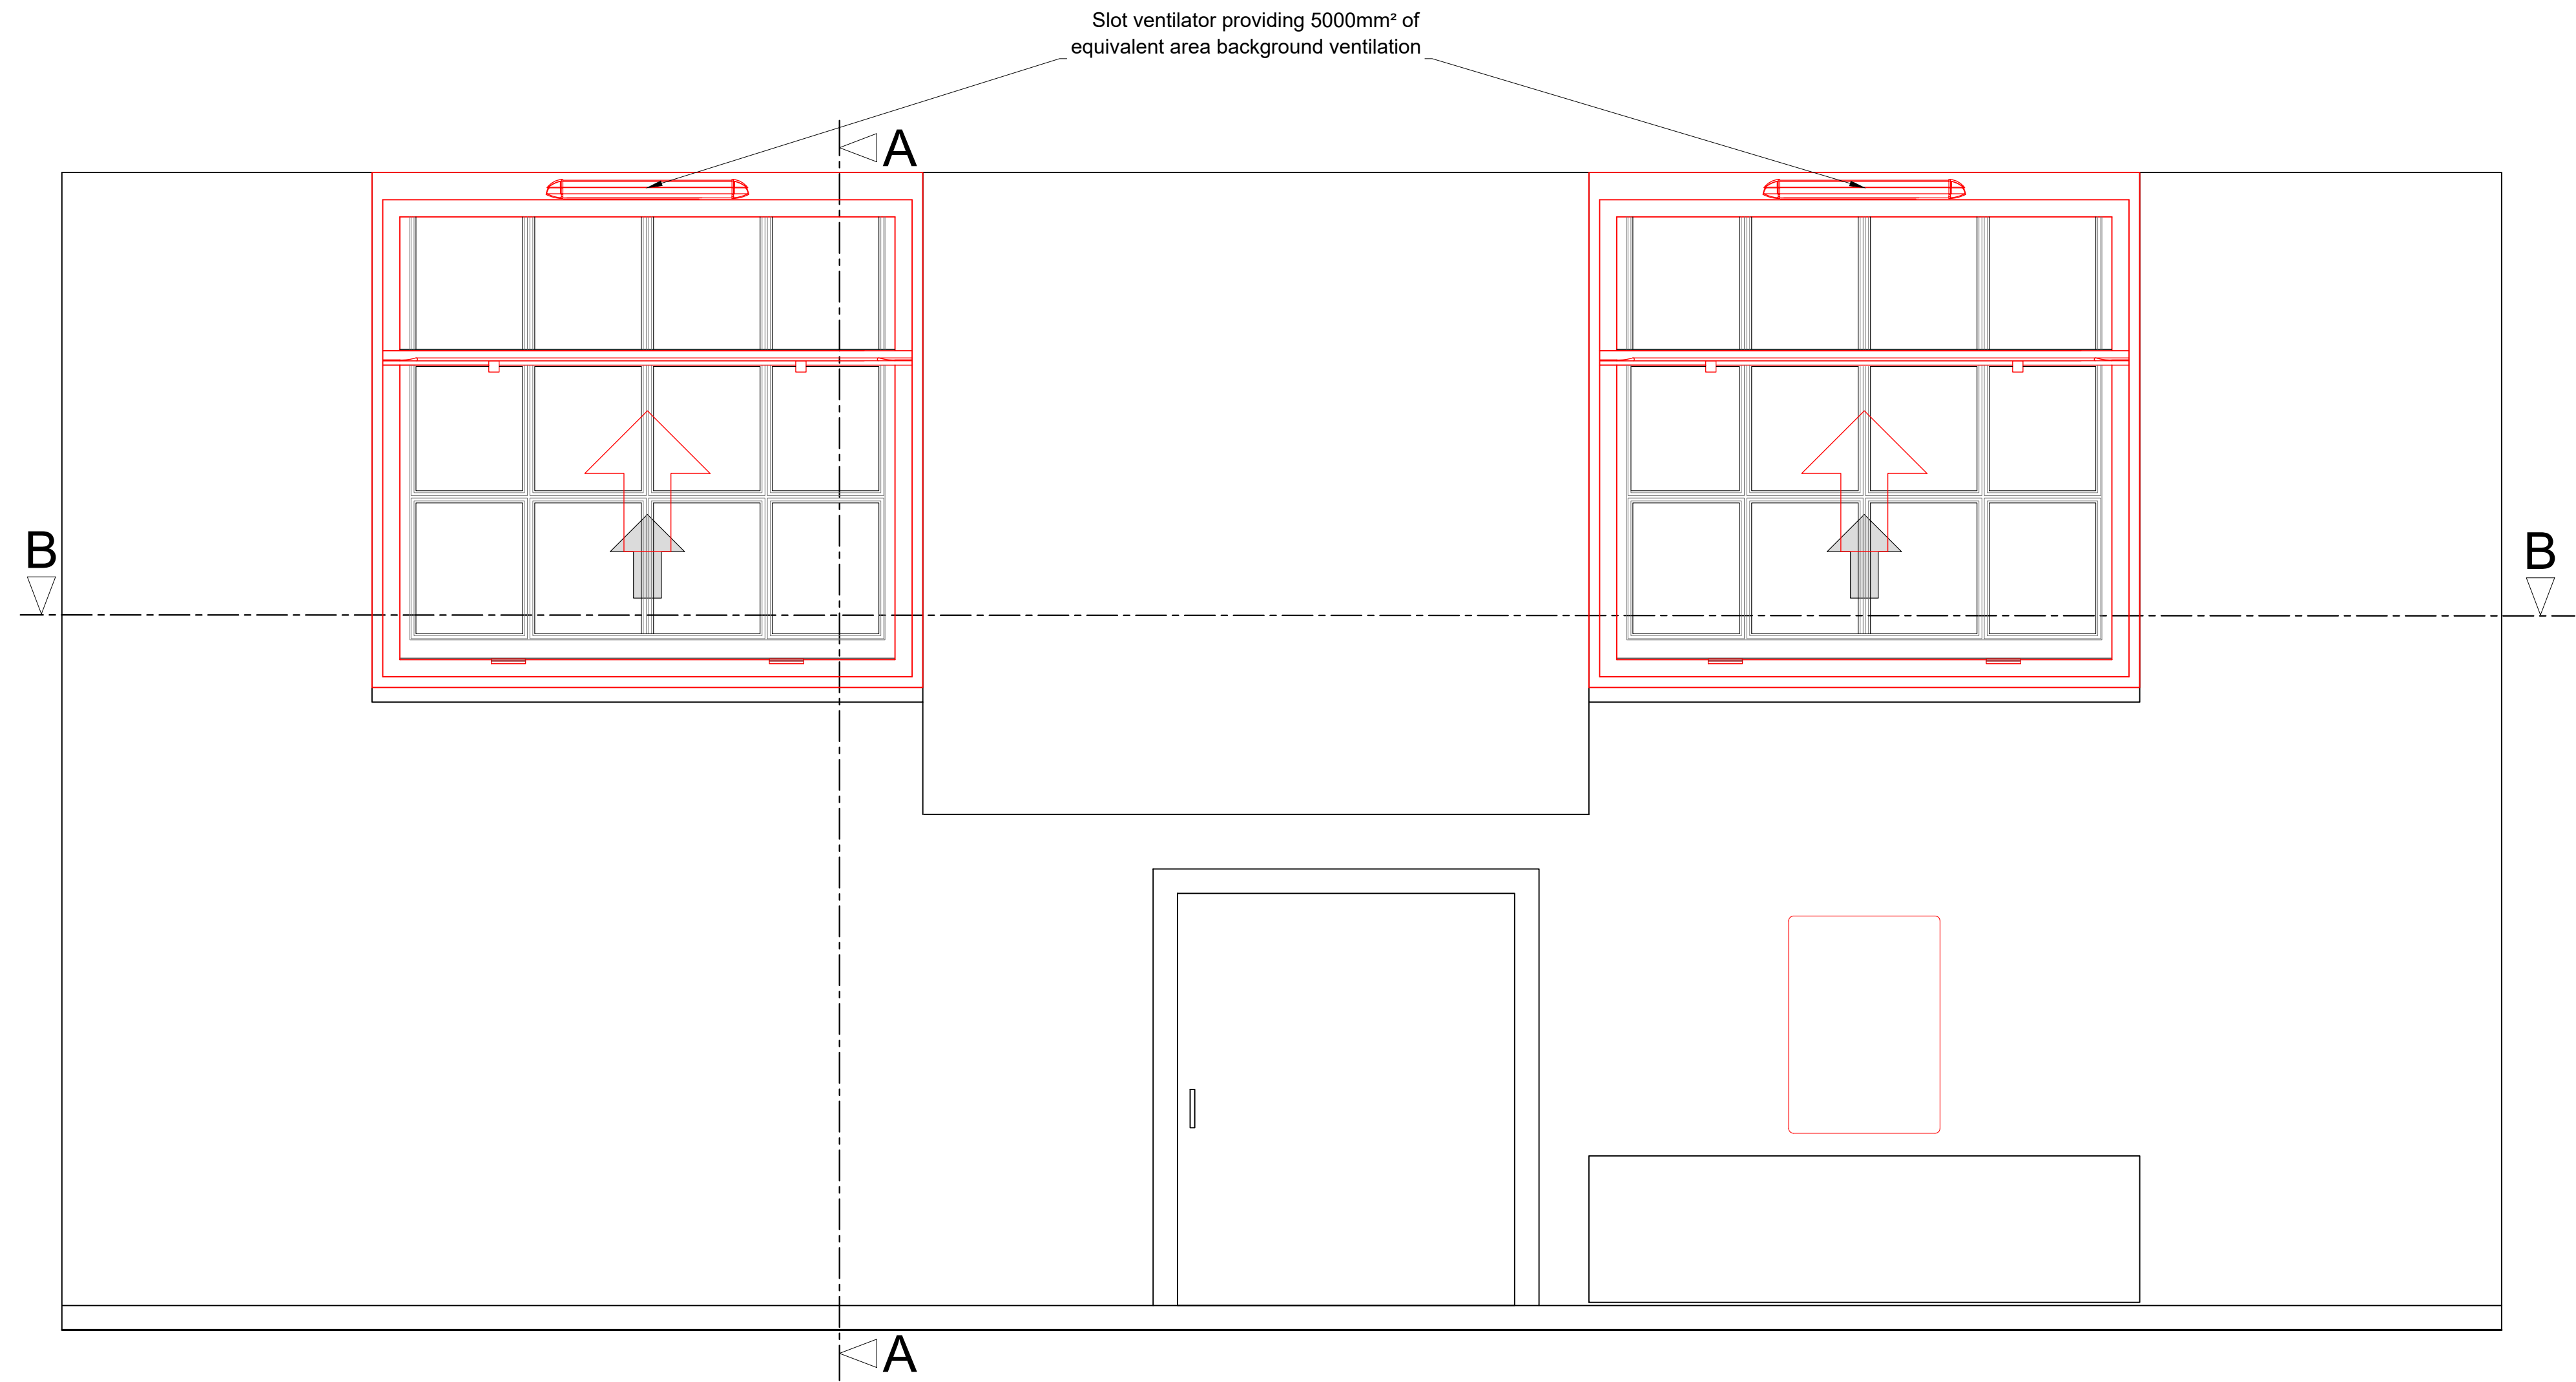

Section A-A through External Wall
with Secondary Glazing Installed
Scale: 1:10

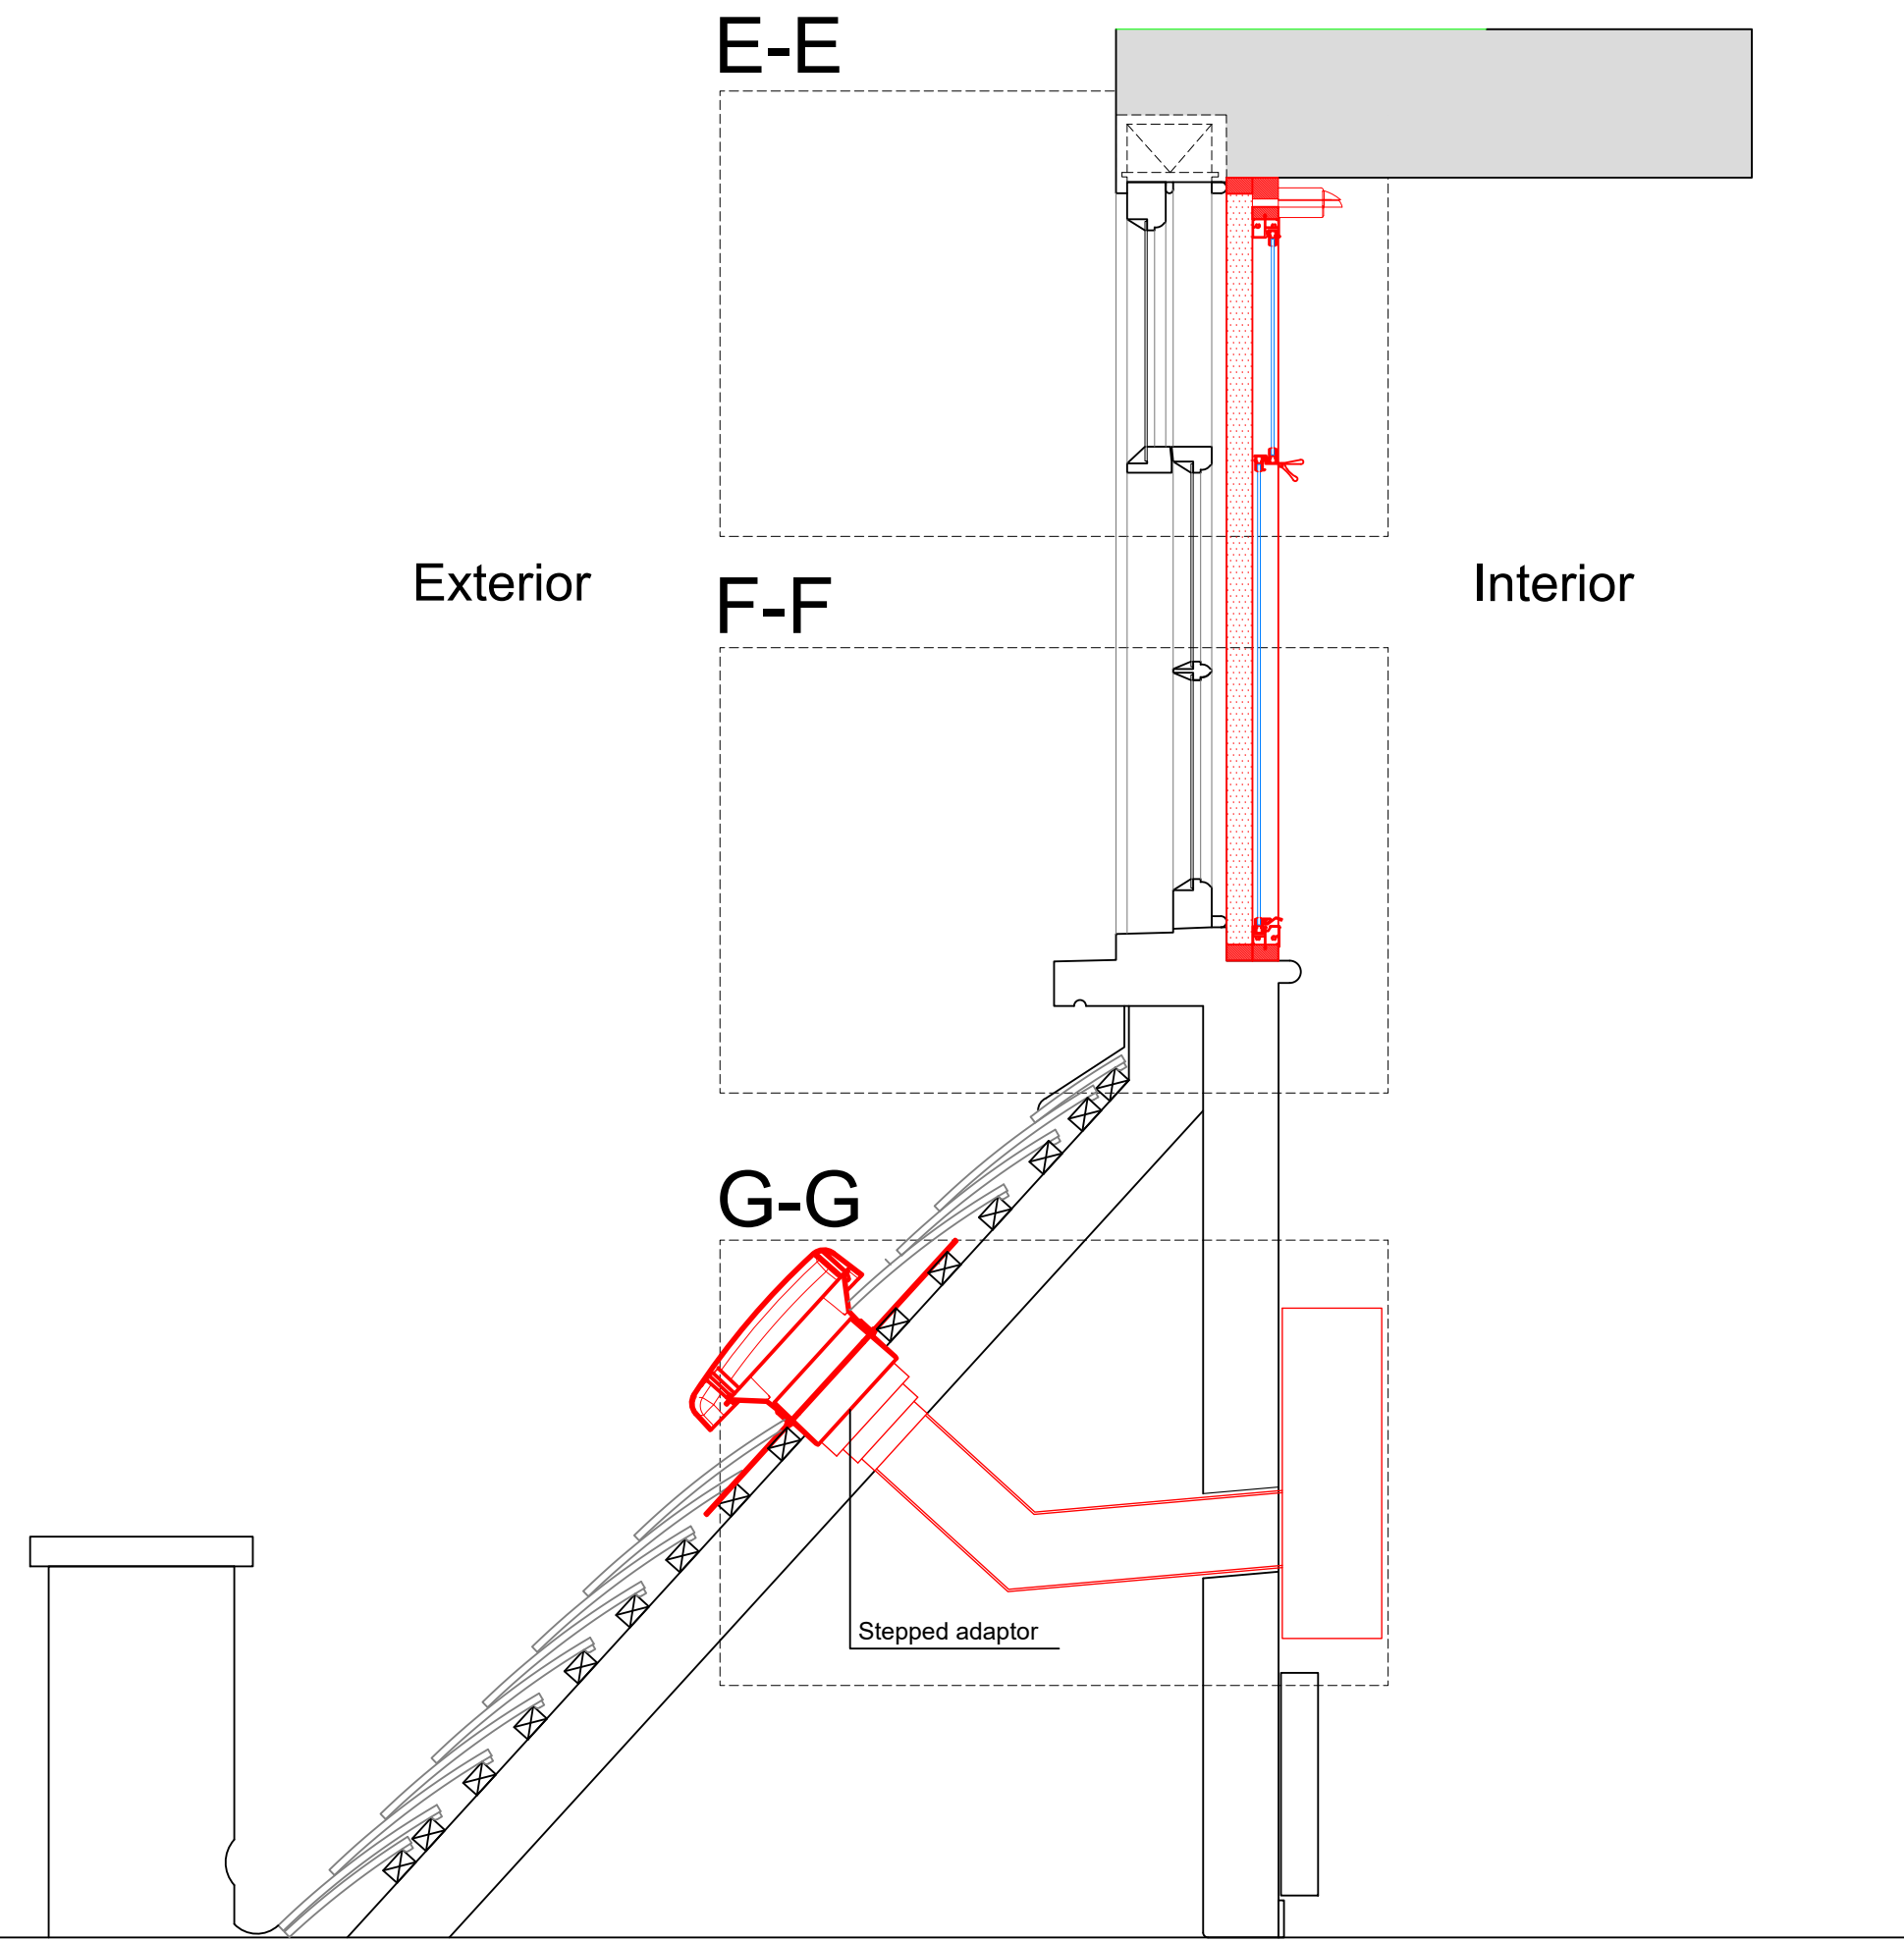

Plan Section B-B with Secondary Glazing Installed
Scale: 1:10



SECONDARY GLAZING SHOWN IN RED FOR VISUAL CLARITY ONLY

Revision	Date	Amendment
1.0	28-01-2020	Issued for listed building consent application

Do not reproduce this drawing without written permission
All dimensions are in millimetres unless stated otherwise

Drawing Not For Construction

HS2

High Speed (HS2) Limited
1st-3rd Floor
The Podium
1 Eversholt Street
London NW1 2DN


COSTAIN

SKANSKA


Costain Skanska Joint Venture
3rd Floor
Addison Lee Compound
Granby Terrace
London NW1 3SA

Site Address: 80C Delacey Street, London NW1			
Drawing Title: Third Floor - Bedroom: PROPOSED Secondary Glazing Details - Sheet 2 of 3			
Surveyed by: AP & PB	Drawn by: PB	Checked by: AP	Presentation Scale: as shown @ A1
Date: 23-09-2019	Drawing No: WPI P066 NI - 80C DeS-PR-TF-J-05.1	Revision: 1.0	


Section C-C
Scale: 1:5 on A1

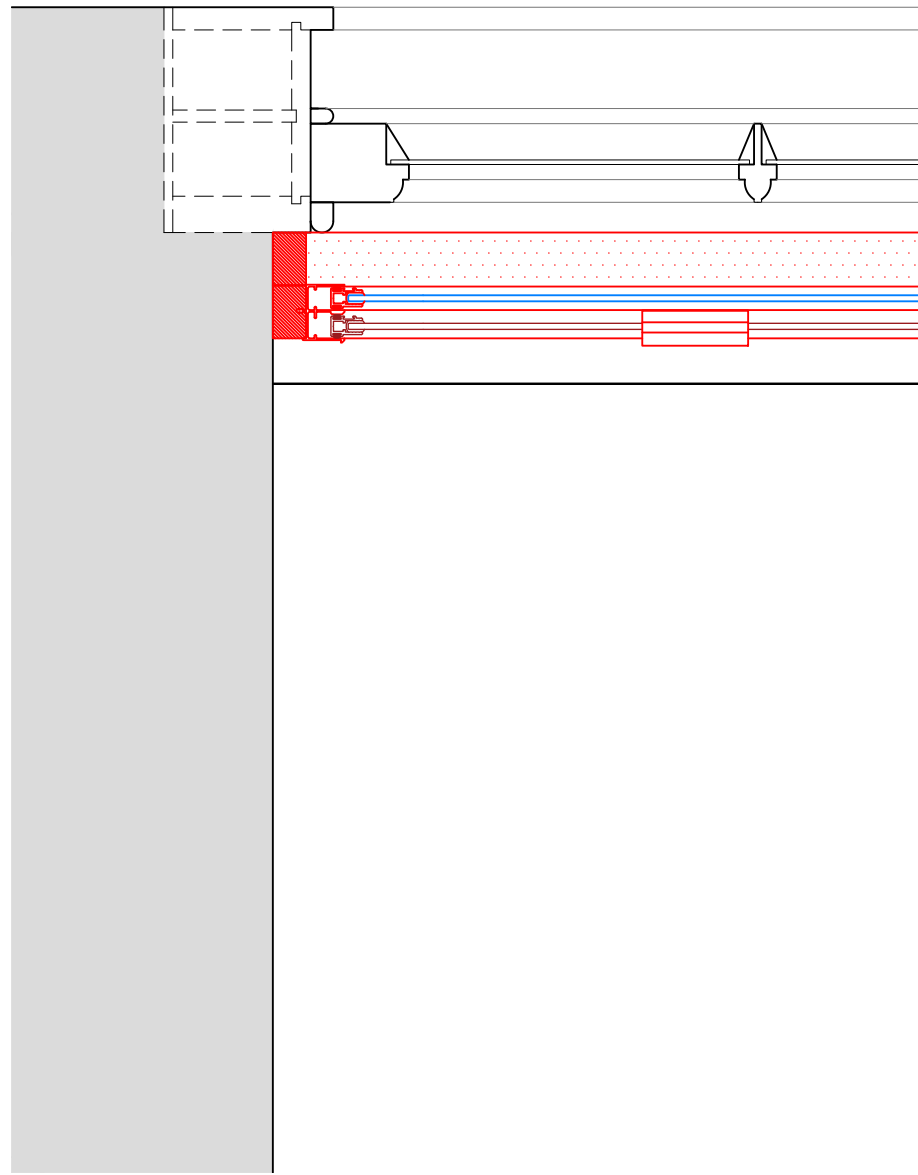


Section D-D
Scale: 1:5 on A1

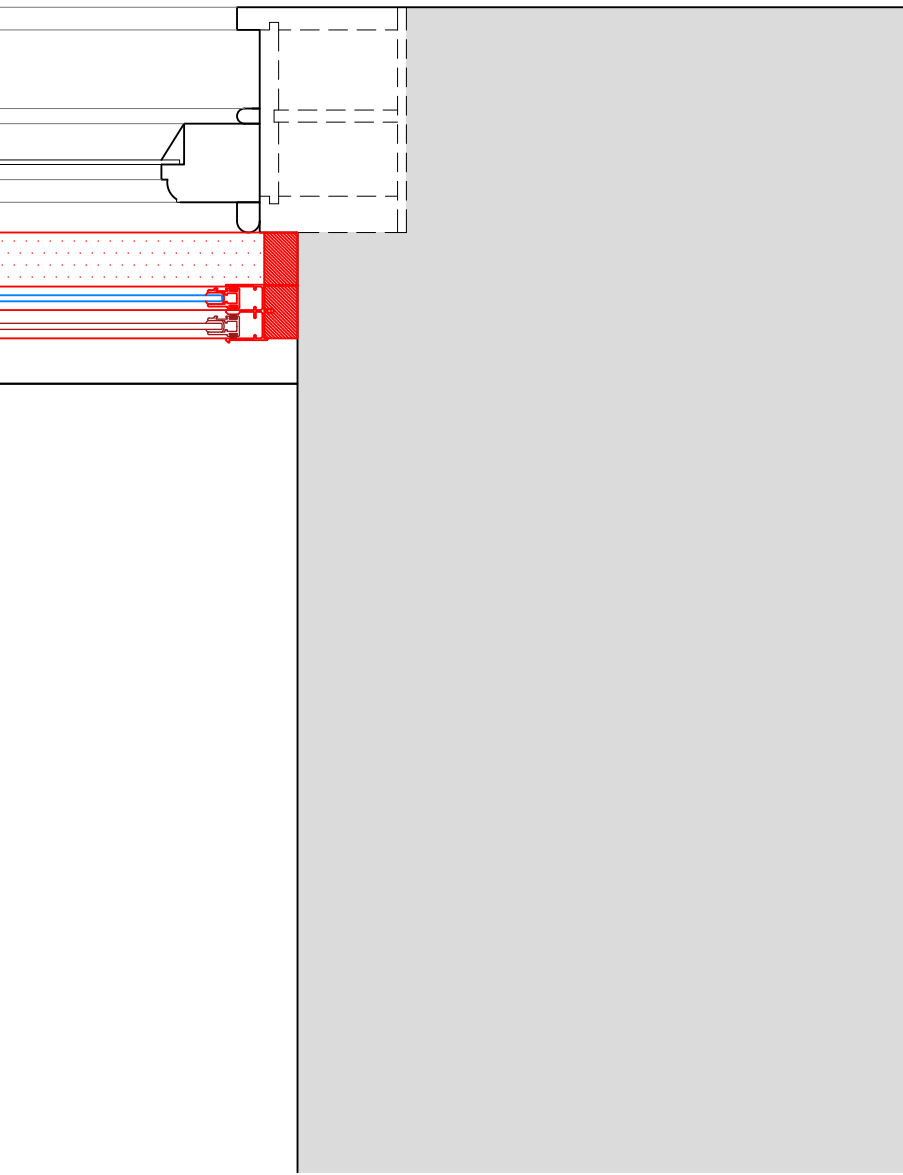


Section E-E
Scale: 1:5 on A1

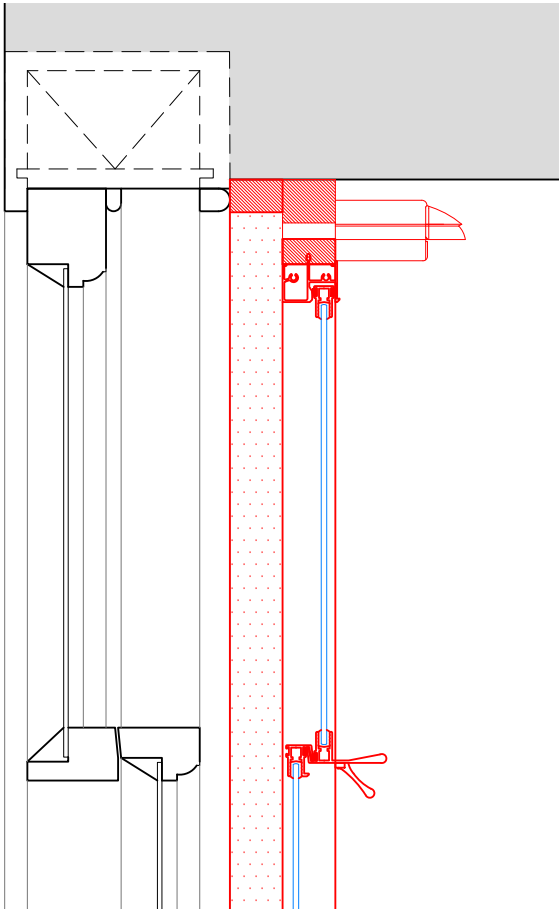

Section F-F
Scale: 1:5 on A1

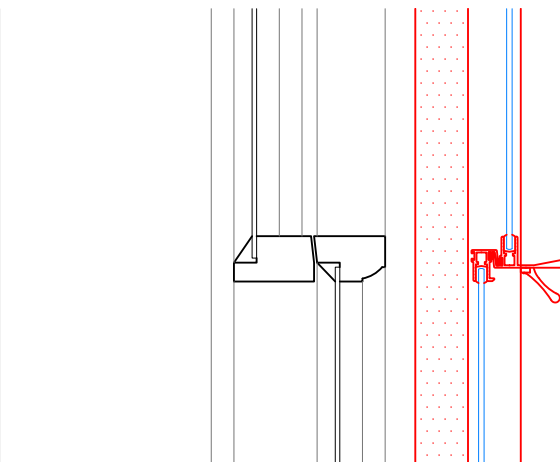

Section G-G
Scale: 1:5 on A1

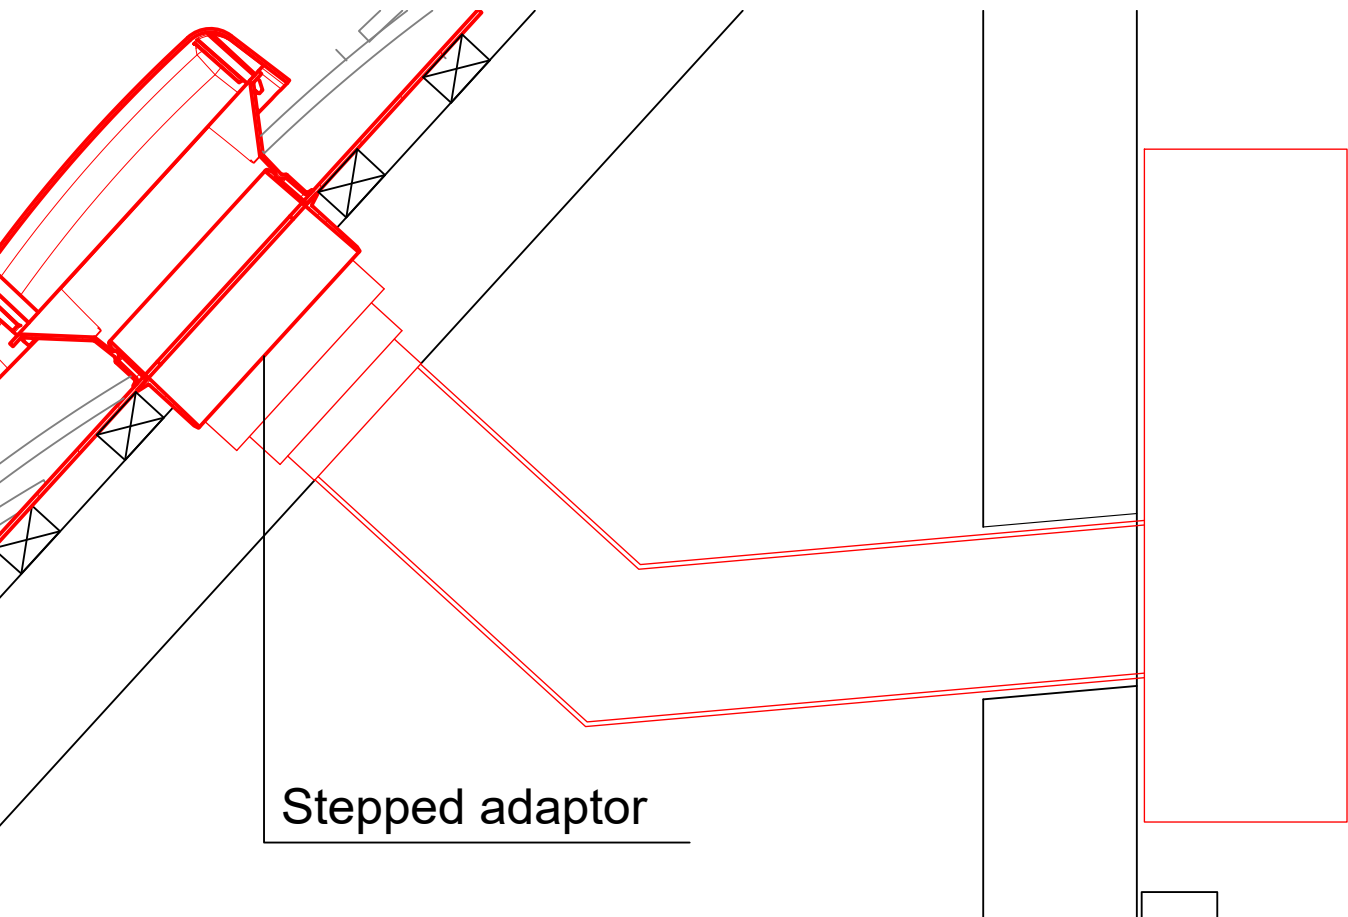

SECONDARY GLAZING SHOWN IN RED FOR VISUAL CLARITY ONLY

Revision	Date	Amendment
1.0	28-01-2020	Issued for listed building consent PBApplication

Do not reproduce this drawing without written permission
All dimensions are in millimetres unless stated otherwise

Drawing Not For Construction

HS2

High Speed (HS2) Limited
1st-3rd Floor
The Podium
1 Eversholt Street
London NW1 2DN

COSTAIN SKANSKA

Costain Skanska Joint Venture
3rd Floor
Addison Lee Compound
Granby Terrace
London NW1 3SA

Site Address: 80C Delacey Street, London NW1			
Drawing Title: Third Floor - Bedroom: PROPOSED Secondary Glazing Details - Sheet 3 of 3			
Surveyed by: AP & PB	Drawn by: PB	Checked by: AP	Presentation Scale: 1:5 @ A1
Date: 23-09-2019	Drawing No: WPI P066 NI - 80C DeS-PR-TF-J-05.2	Revision: 1.0	