


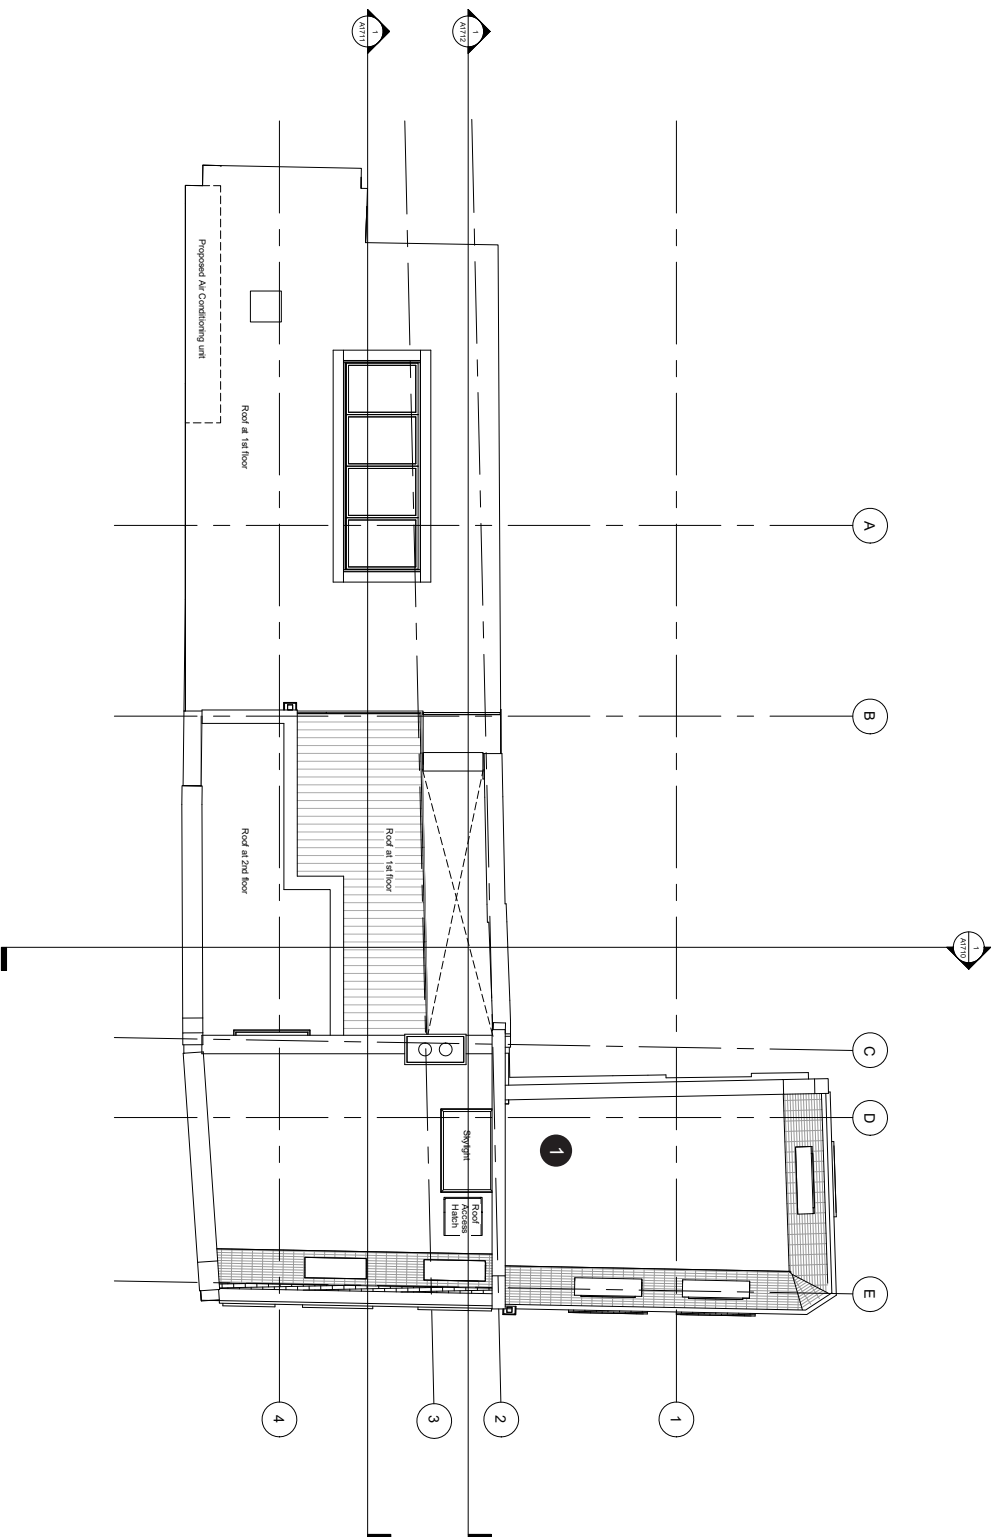

Number
A1704

Title
Proposed Roof Plan

Scale @A3
1:100

Revision
04

Date
15.08.17

Project No.
140702

Project
Stukeley Street

KRAUSE ARCHITECTS
Jack's Place, 6 Corbet Place, Unit A11,
London E1 6NN
T +44 (0) 20 3397 1070
F +44 (0) 20 3397 1071
contact@krausearchitects.com