

Note:
No external changes (as consented drawing A1717 revision 04)

Number Title

A1717 Proposed Elevation
South-West

Scale @ A3 Revision

1:100 04


Date

05.11.15 140702

Project No.

Project

Stukeley Street

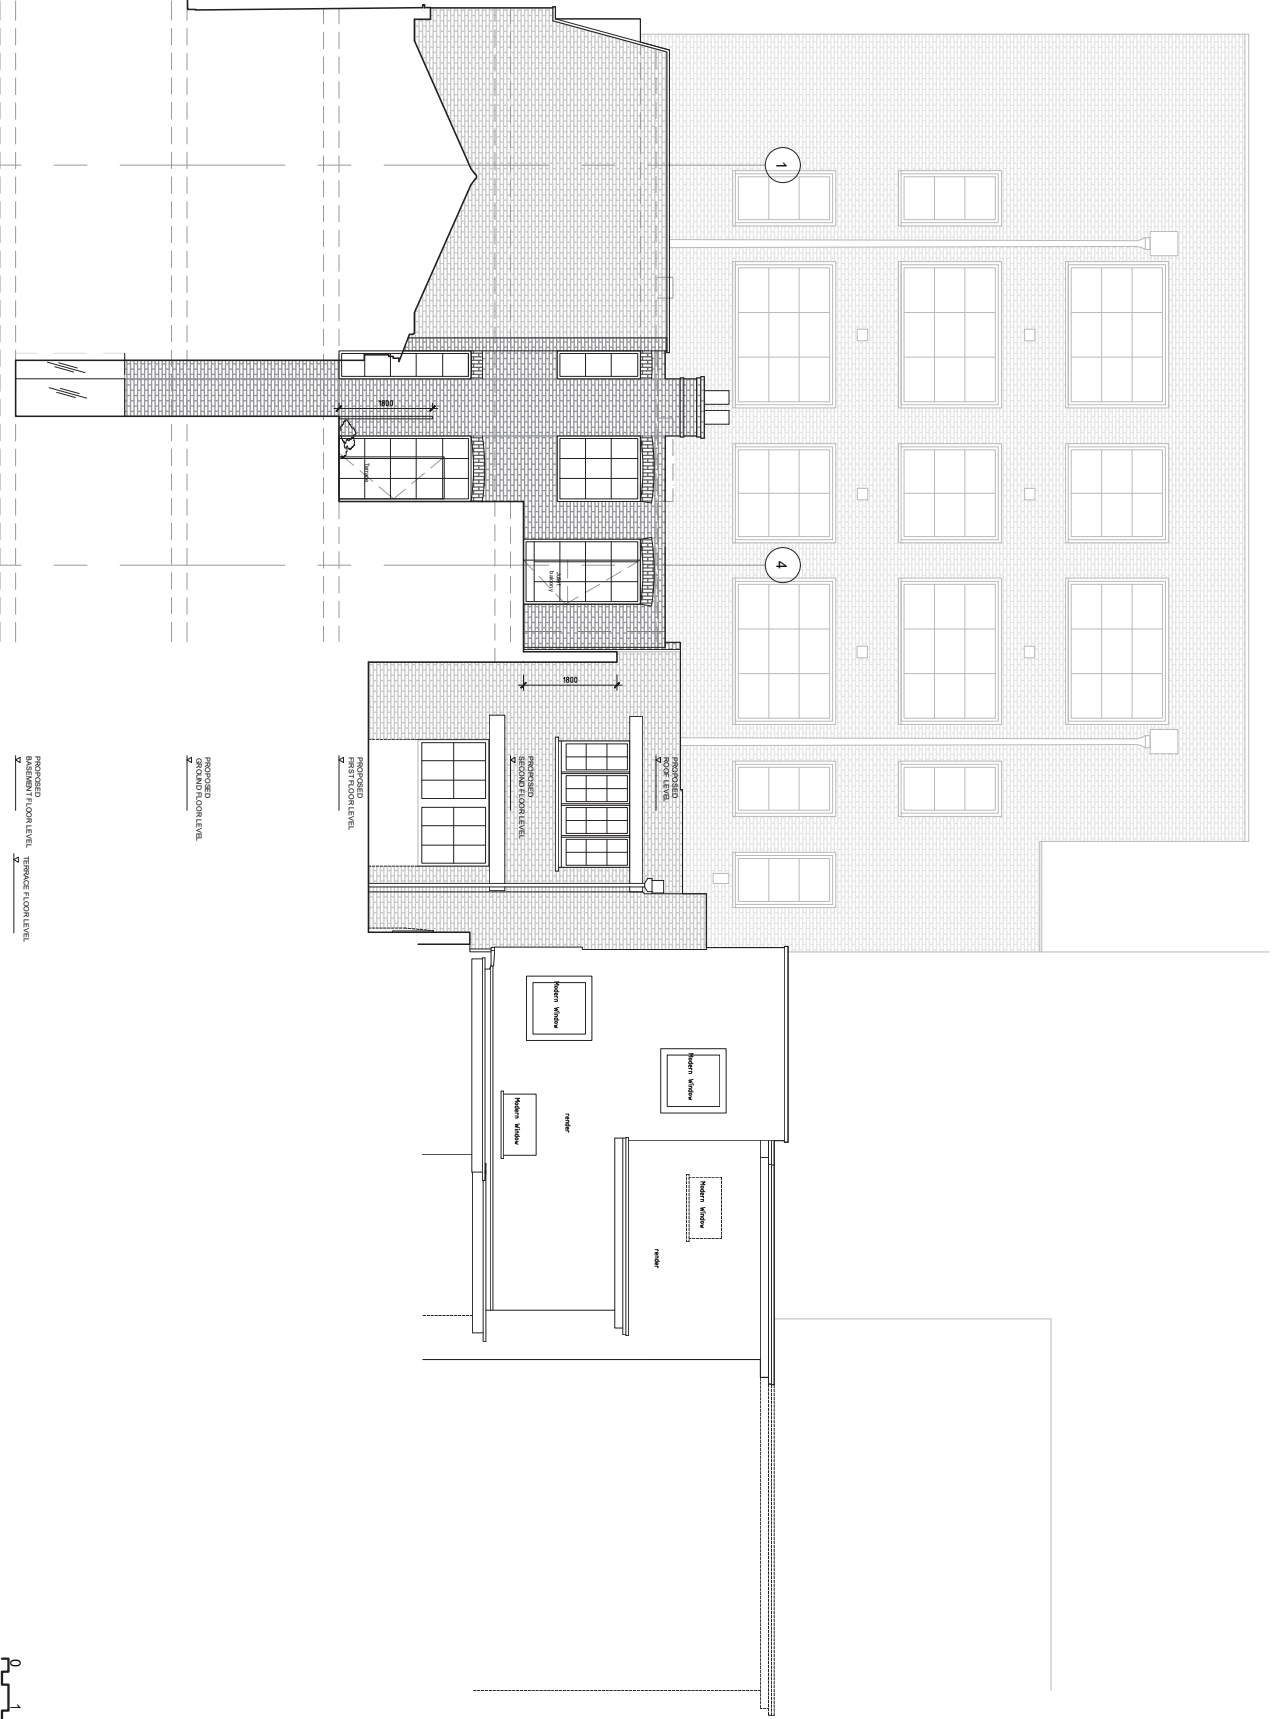

1:100

KRAUSE ARCHITECTS
Jack's Place, 6 Corbet Place, Unit A11,
London E1 6NN
T +44 (0) 20 3397 1070
F +44 (0) 20 3397 1071
contact@krausearchitects.com