


DO NOT SCALE THIS DRAWING
 THE CONTRACTOR IS TO CHECK AND VERIFY ALL BUILDING AND SITE DIMENSIONS BEFORE ANY WORKS START AND SHOULD ANY DISCREPANCIES BE DISCOVERED PLEASE INFORM THE ARCHITECT IMMEDIATELY.
 THIS DRAWING IS TO READ IN CONJUNCTION WITH RELEVANT STRUCTURAL ENGINEERS, M&E ENGINEERS AND SPECIALIST CONSULTANTS DRAWINGS.
 OMNIDE 2019
 NOT FOR CONSTRUCTION

CLIENT
 Owner

NOTES:

NOTES:

NOTES:

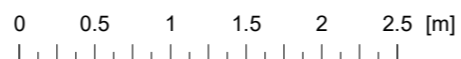

REV. DATE DESCRIPTION

OMNIDE
 ARCHITECTURE PLANNING INTERIOR DESIGN
 96 BELSIZE LANE
 LONDON NW3 5BE, UK
 TEL +44 (0) 20 3475 9456
 WWW.OMNIDE.COM

STAGE: Planning
 RVT BIRTHDATE: 04/02/2020 18:25:07
 SCALE: 1:50 @A1 1:100 @A3
 TITLE: Existing Section B
 BUILDING: 70 Haverstock Hill, London, NW3 2BE
 SHEET NO.: A031 REV.: 1



DO NOT SCALE THIS DRAWING
 THE CONTRACTOR IS TO CHECK AND VERIFY ALL BUILDING AND SITE DIMENSIONS BEFORE ANY WORKS START AND SHOULD ANY DISCREPANCIES BE DISCOVERED PLEASE INFORM THE ARCHITECT IMMEDIATELY.
 THIS DRAWING IS TO READ IN CONJUNCTION WITH RELEVANT STRUCTURAL ENGINEERS, M&E ENGINEERS AND SPECIALIST CONSULTANTS DRAWINGS.
 OMNIDE 2019
 NOT FOR CONSTRUCTION

CLIENT
 Owner

NOTES:


NOTES:

NOTES:

REV. DATE DESCRIPTION

OMNIDE
 ARCHITECTURE PLANNING INTERIOR DESIGN
 96 BELSIZE LANE
 LONDON NW3 5BE, UK
 TEL +44 (0) 20 3475 9456
 WWW.OMNIDE.COM

STAGE: Planning
 RVT BIRTHDATE: 04/02/2020 18:25:08
 SCALE: 1 : 100
 TITLE: D.A Statement Sec B.1.100
 BUILDING: 70 Haverstock Hill, London, NW3 2BE
 SHEET NO.: A032 REV.:

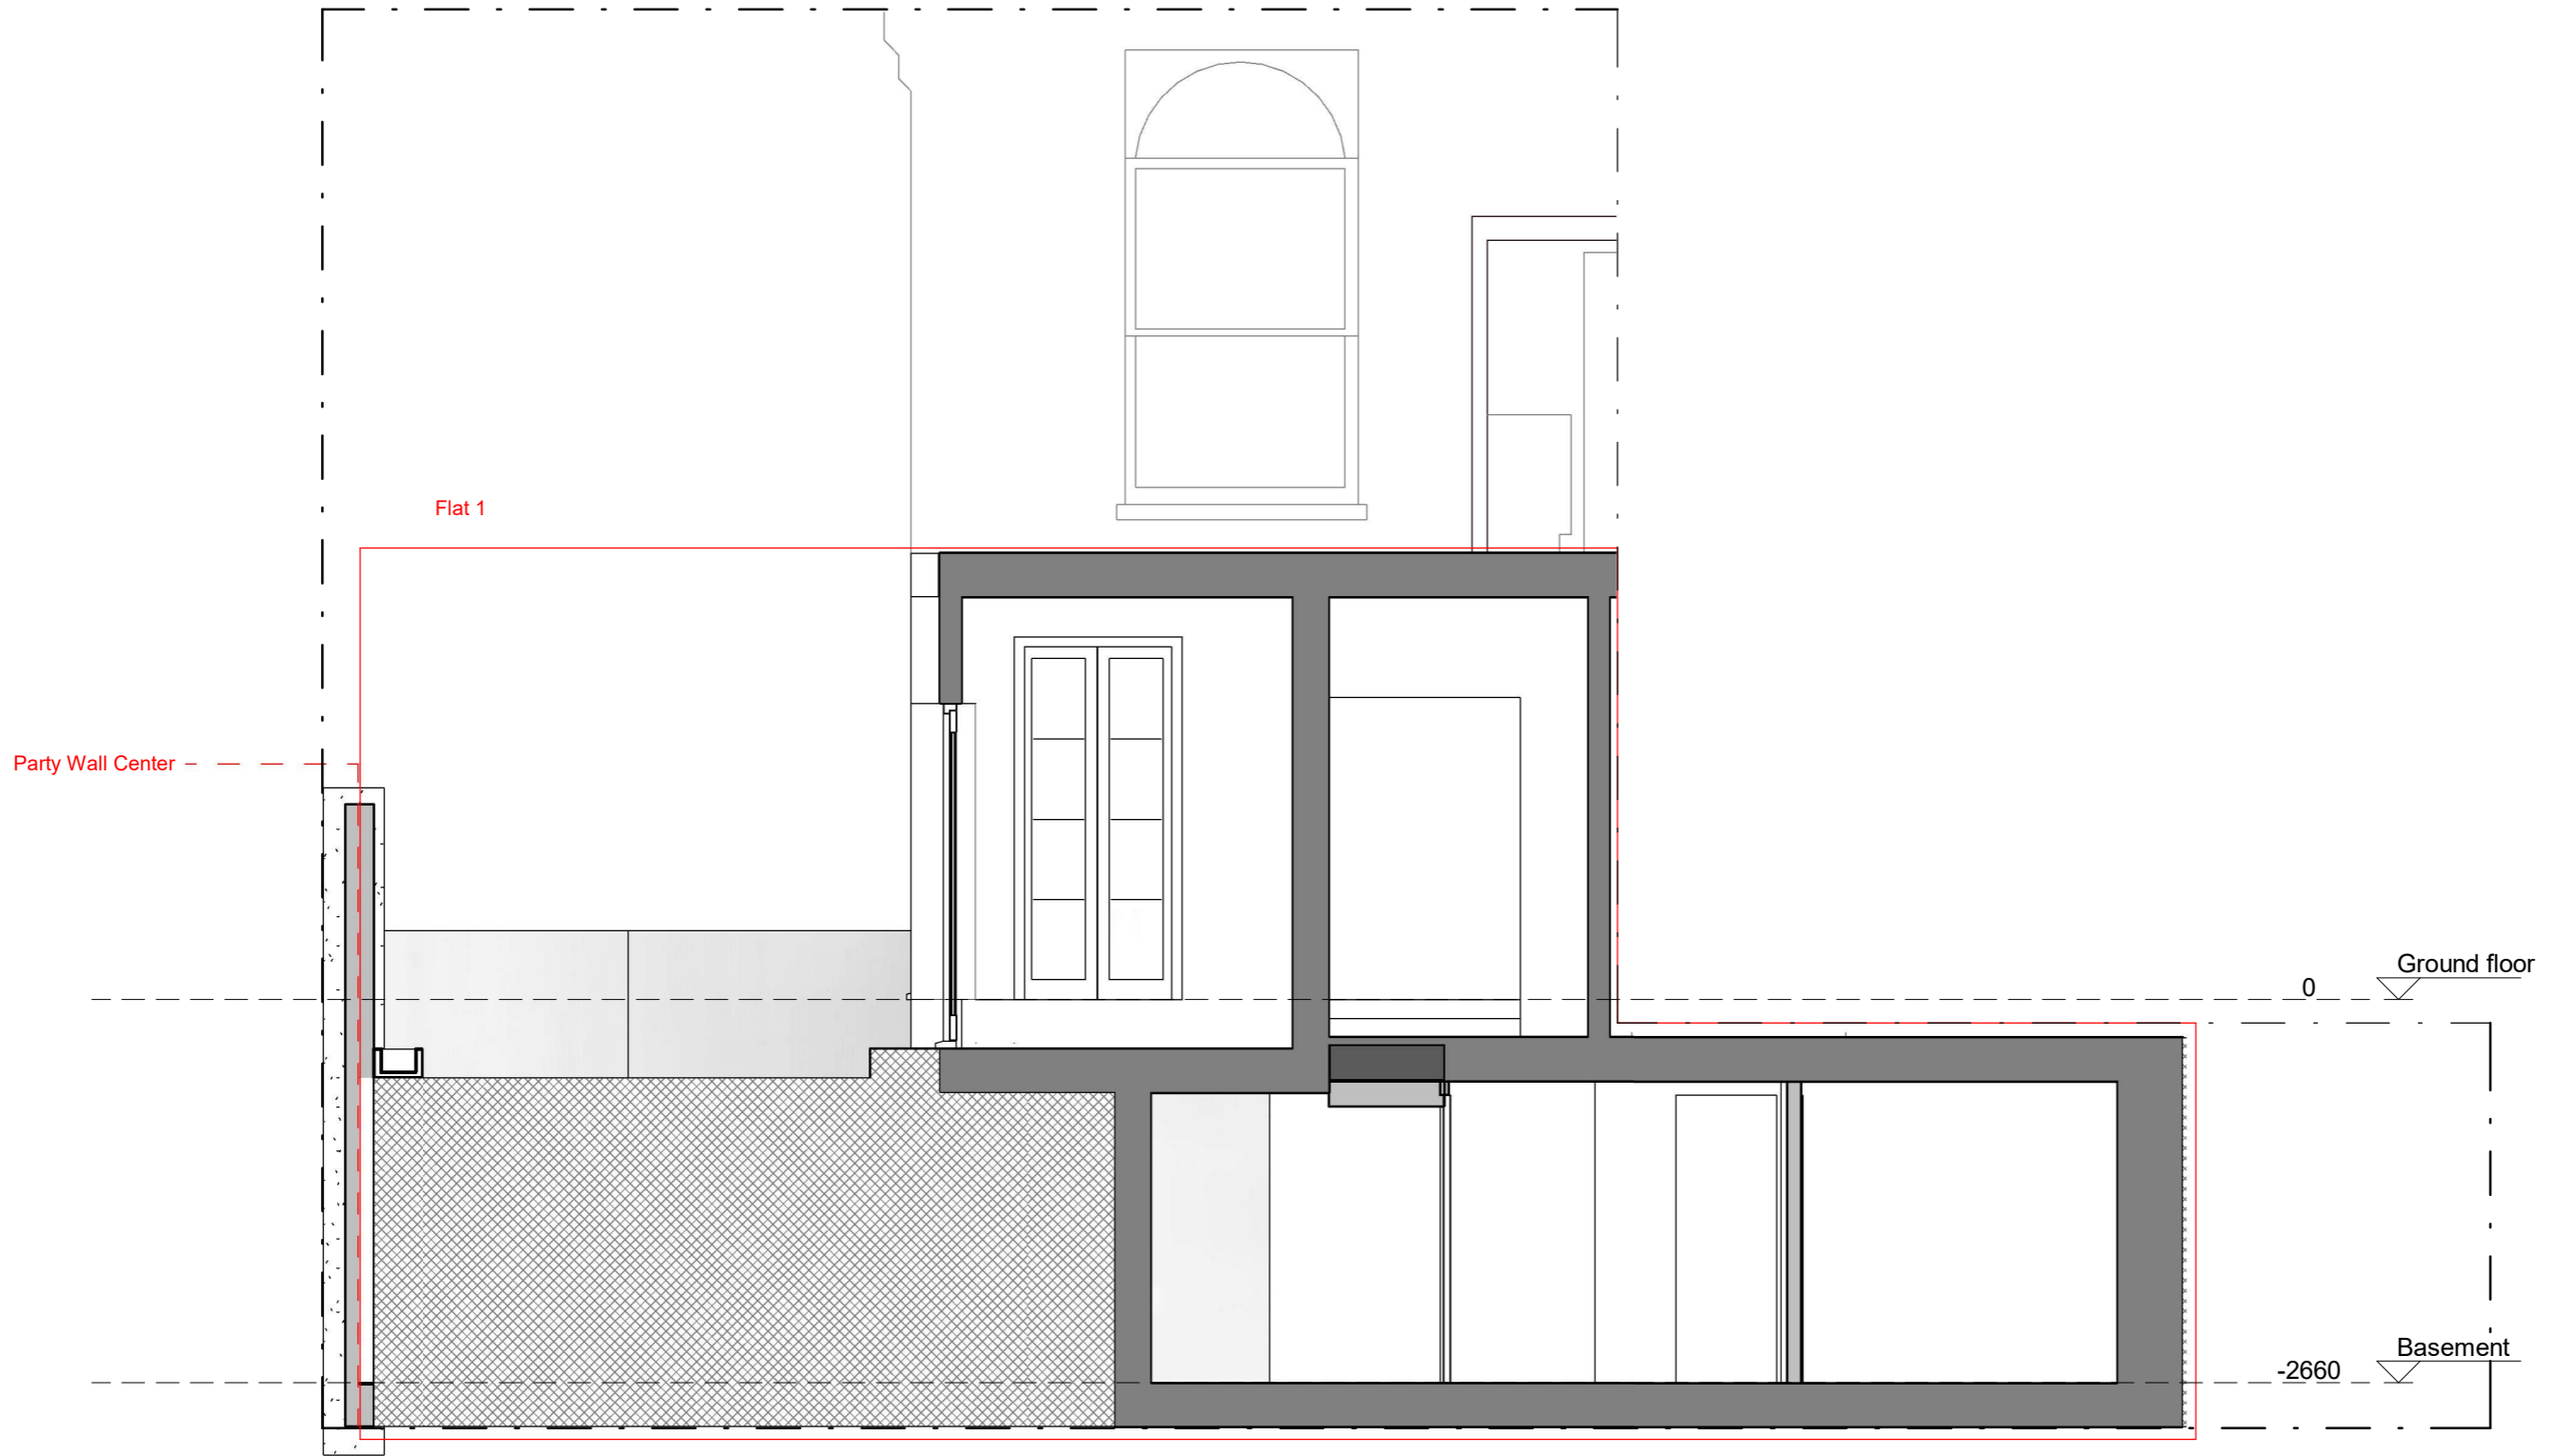


DO NOT SCALE THIS DRAWING
 THE CONTRACTOR IS TO CHECK AND VERIFY ALL BUILDING AND SITE DIMENSIONS BEFORE ANY WORKS START AND SHOULD ANY DISCREPANCIES BE DISCOVERED PLEASE INFORM THE ARCHITECT IMMEDIATELY.
 THIS DRAWING IS TO READ IN CONJUNCTION WITH RELEVANT STRUCTURAL ENGINEERS, MSE ENGINEERS AND SPECIALIST CONSULTANTS DRAWINGS.
 OMNIDE 2019
 NOT FOR CONSTRUCTION

CLIENT
 Owner

NOTES:

NOTES:

NOTES:

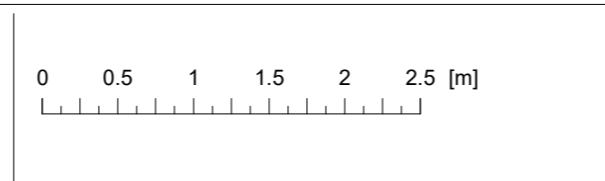


REV. DATE DESCRIPTION

OMNIDE
 ARCHITECTURE PLANNING INTERIOR DESIGN

96 BELSIZE LANE
 LONDON NW3 5BE, UK
 TEL +44 (0) 20 3475 9456
 WWW.OMNIDE.COM

STAGE: Planning
 RVT BIRTHDATE: 04/02/2020 18:25:10
 SCALE: 1:50 @A1 1:100 @A3
 TITLE: Existing Section C
 BUILDING: 70 Haverstock Hill, London, NW3 2BE
 SHEET NO.: A033 REV.: 00

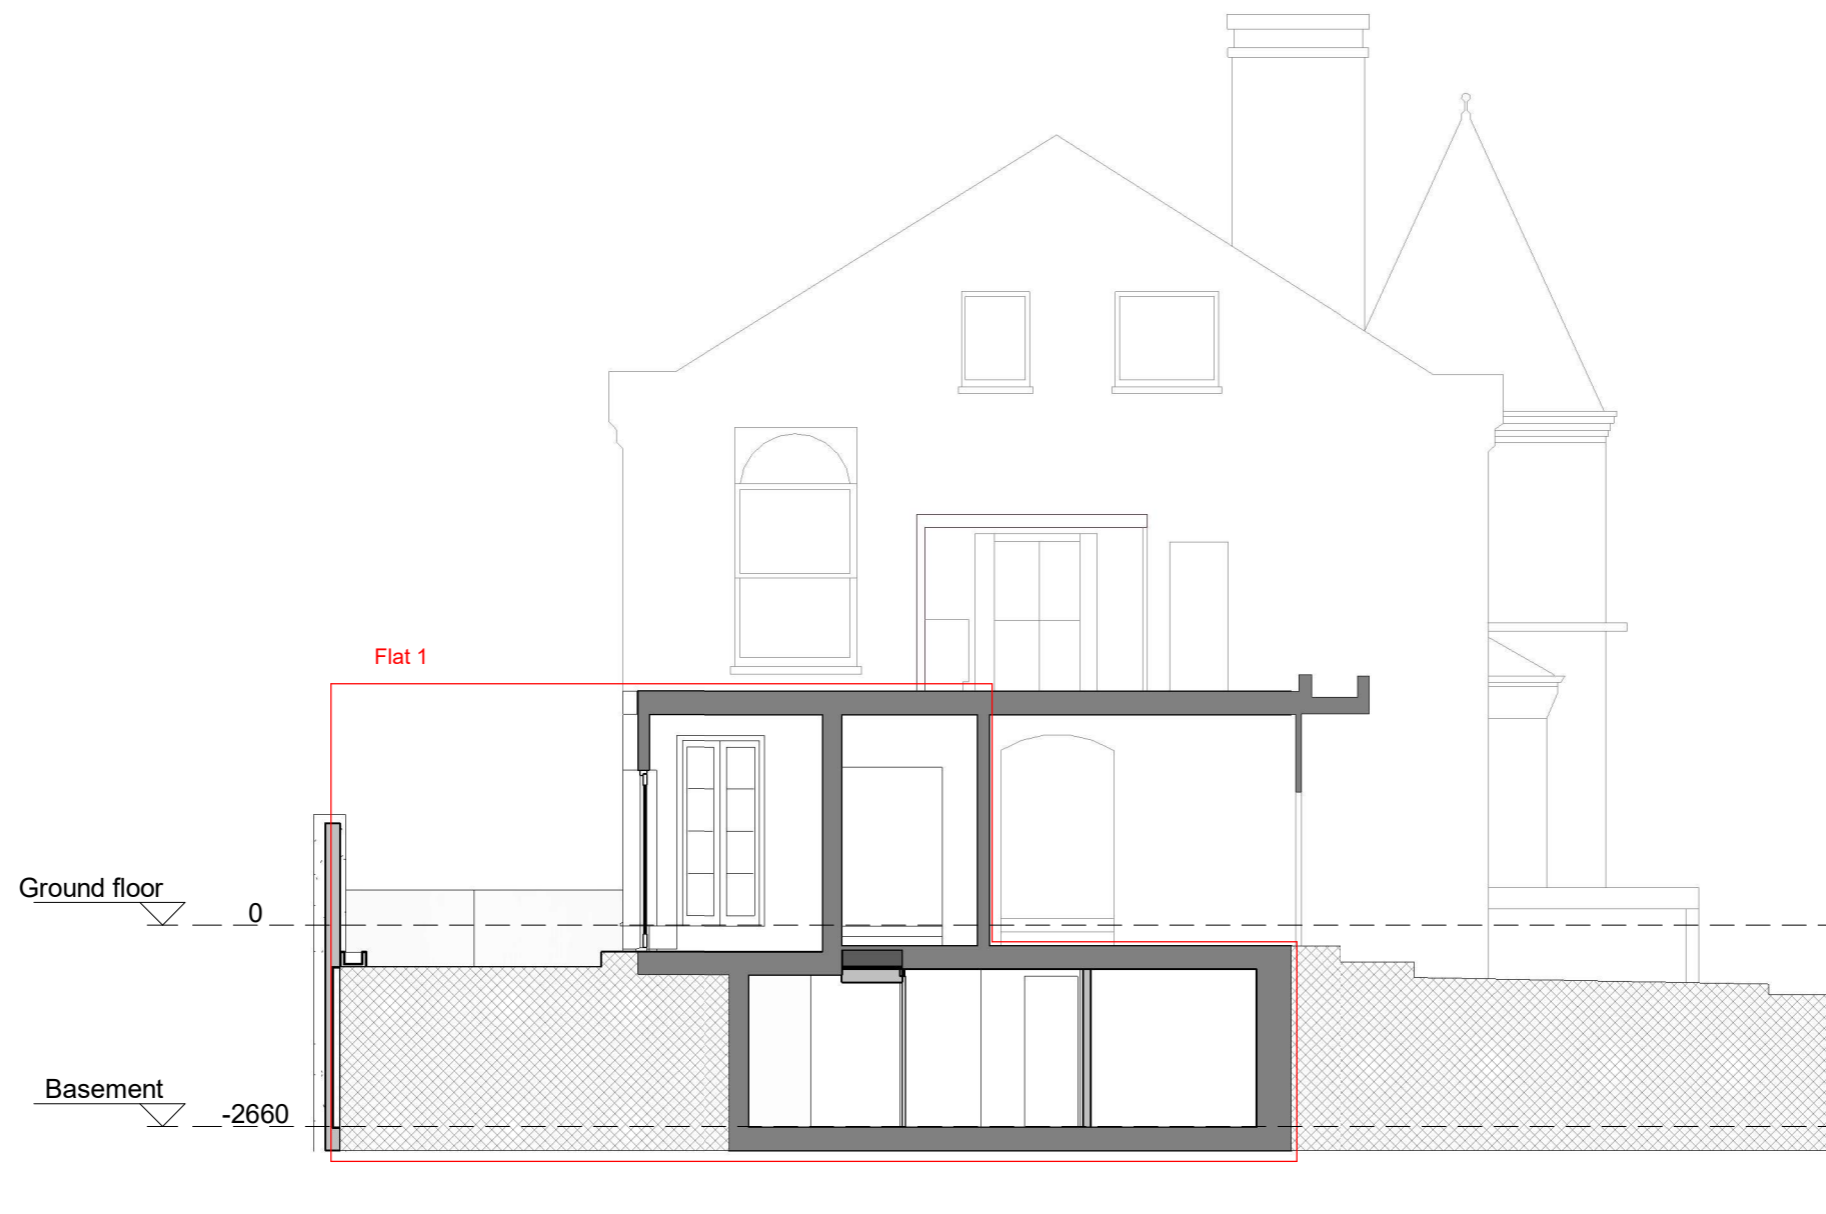

DO NOT SCALE THIS DRAWING
 THE CONTRACTOR IS TO CHECK AND VERIFY ALL BUILDING AND SITE DIMENSIONS BEFORE ANY WORKS START AND SHOULD ANY DISCREPANCIES BE DISCOVERED PLEASE INFORM THE ARCHITECT IMMEDIATELY.
 THIS DRAWING IS TO READ IN CONJUNCTION WITH RELEVANT STRUCTURAL ENGINEERS, M&E ENGINEERS AND SPECIALIST CONSULTANTS DRAWINGS.
 OMNIDE 2019
 NOT FOR CONSTRUCTION

CLIENT
 Owner

NOTES:

NOTES:

NOTES:


REV. DATE DESCRIPTION

REV. DATE DESCRIPTION

REV. DATE DESCRIPTION

OmniDe
 ARCHITECTURE PLANNING INTERIOR DESIGN
 96 BELSIZE LANE
 LONDON NW3 5BE, UK
 TEL +44 (0) 20 3475 9456
 WWW.OMNIDE.COM


STAGE: Planning
 RVT BIRTHDATE: 04/02/2020 18:25:11
 SCALE: 1:100
 TITLE: Existing Section C 1.100
 BUILDING: 70 Haverstock Hill, London, NW3 2BE
 SHEET NO.: A034 REV.:

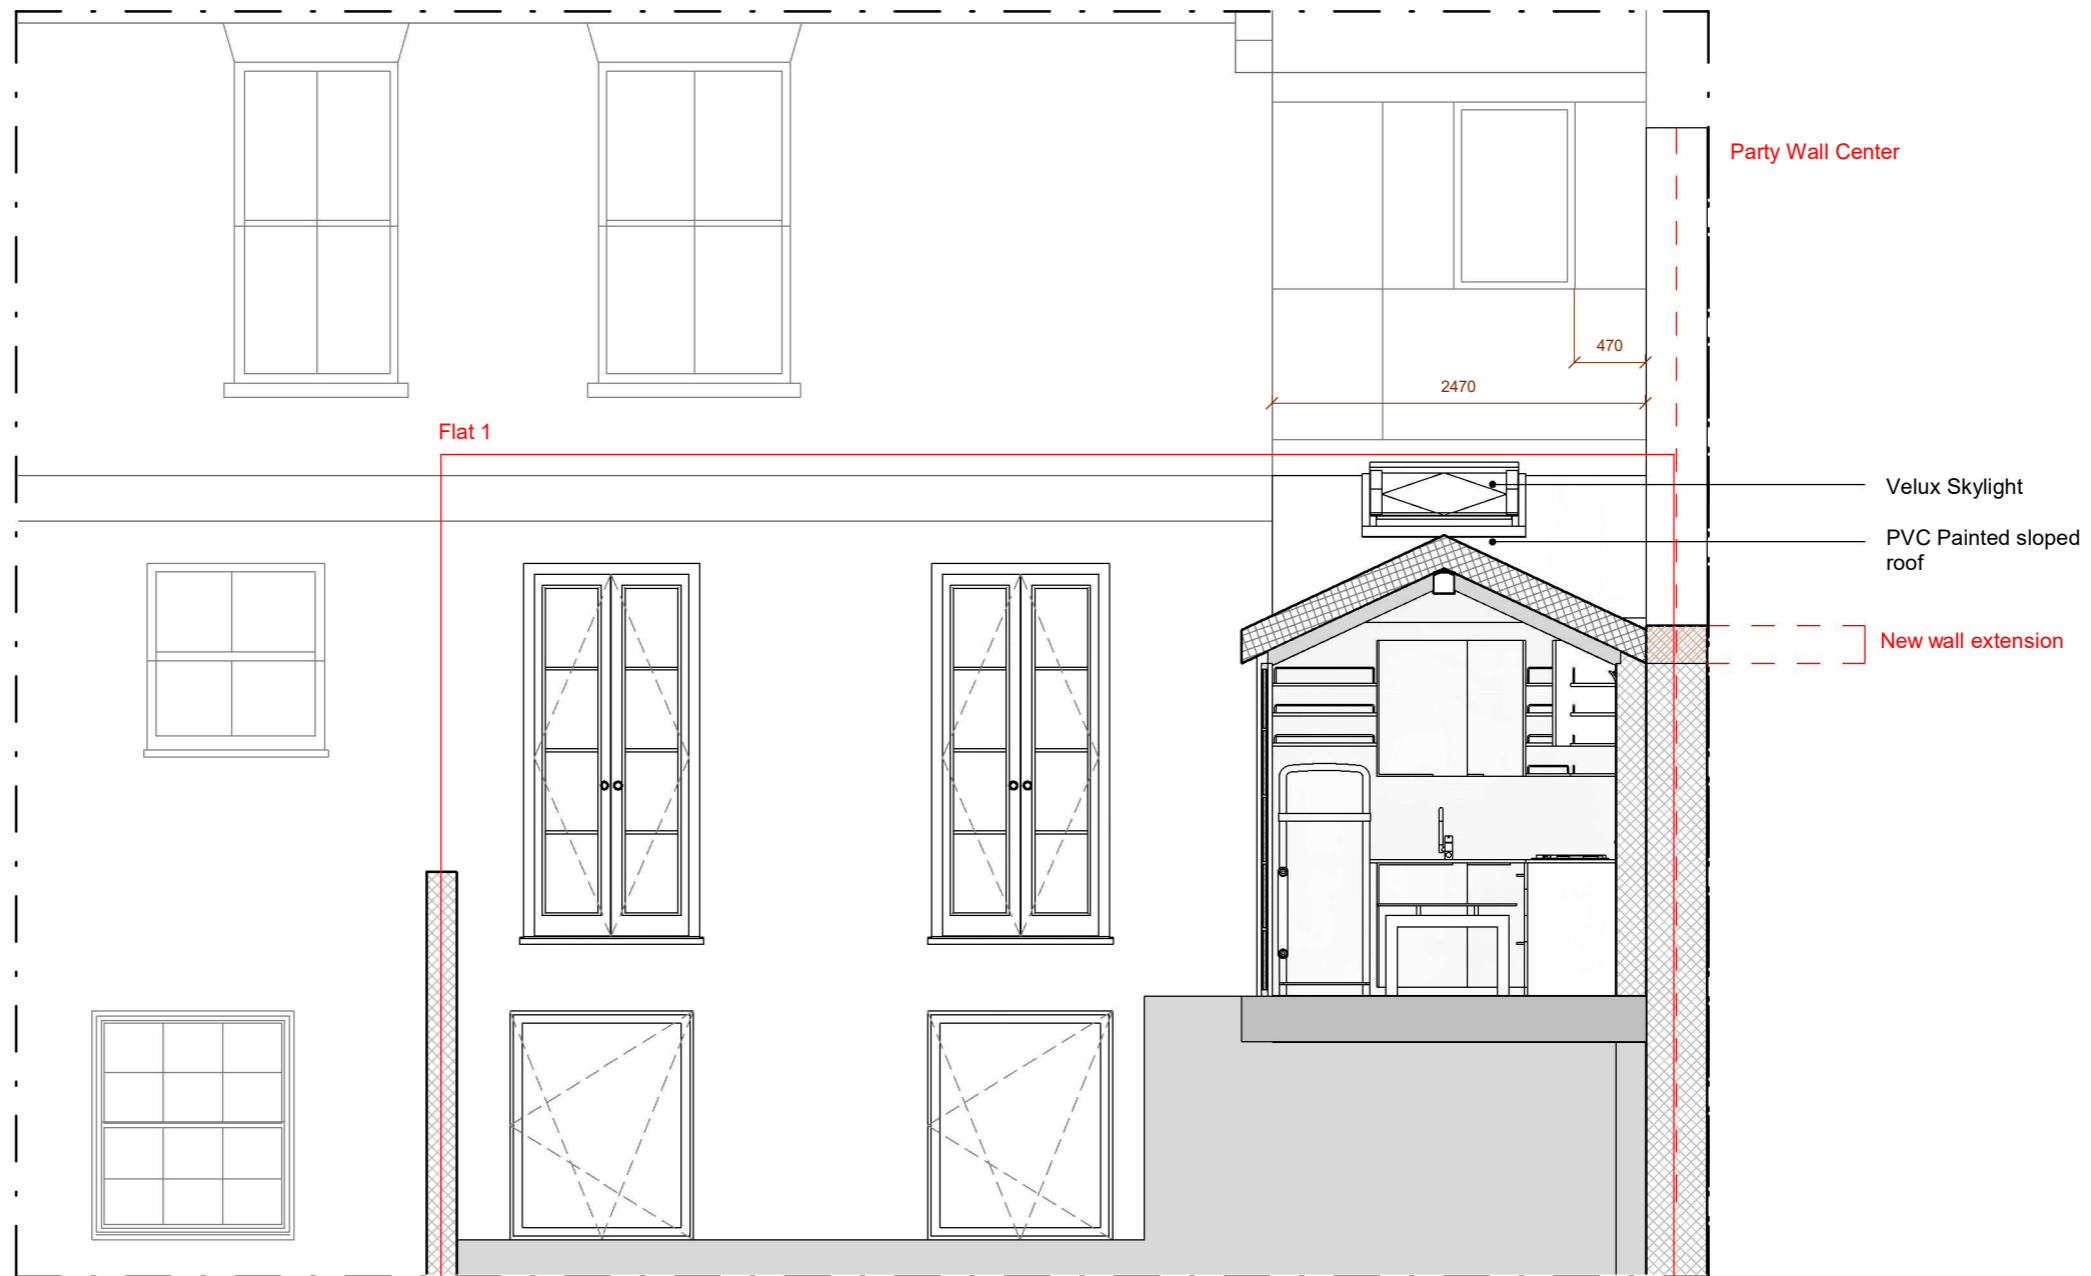

DO NOT SCALE THIS DRAWING
 THE CONTRACTOR IS TO CHECK AND VERIFY ALL BUILDING AND SITE DIMENSIONS BEFORE ANY WORKS START AND SHOULD ANY DISCREPANCIES BE DISCOVERED PLEASE INFORM THE ARCHITECT IMMEDIATELY.
 THIS DRAWING IS TO READ IN CONJUNCTION WITH RELEVANT STRUCTURAL ENGINEERS, M&E
 OMNIDE 2019
 NOT FOR CONSTRUCTION

CLIENT
 Tim & Wendy Tittsworth

NOTES:
 NOTES:
 NOTES:

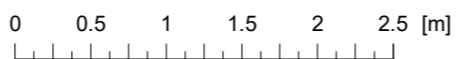

REV. DATE DESCRIPTION

OMNIDE
 ARCHITECTURE PLANNING INTERIOR DESIGN
 96 BELSIZE LANE
 LONDON NW3 5BE, UK
 TEL +44 (0) 20 3475 9456
 WWW.OMNIDE.COM

STAGE: Tender
 RVT BIRTHDATE: 04/02/2020 18:22:17
 SCALE: 1:50 @A1 1:100 @A3
 TITLE: Proposed Section B
 BUILDING: 70 Haverstock Hill, London, NW3 2BE
 SHEET NO.: P_A301 REV.: 1



DO NOT SCALE THIS DRAWING

THE CONTRACTOR IS TO CHECK AND VERIFY ALL BUILDING AND SITE DIMENSIONS BEFORE ANY WORKS START AND SHOULD ANY DISCREPANCIES BE DISCOVERED PLEASE INFORM THE ARCHITECT IMMEDIATELY.
THIS DRAWING IS TO READ IN CONJUNCTION WITH RELEVANT STRUCTURAL ENGINEERS, M&E
OMNIDE 2019

NOT FOR CONSTRUCTION

CLIENT

Tim & Wendy Titworth

NOTES:

NOTES:

NOTES:

REV. DATE DESCRIPTION



96 BELSIZE LANE
LONDON NW3 5BE, UK
TEL +44 (0) 20 3475 9456
WWW.OMNIDE.COM

STAGE: Tender


RVT BIRTHDATE: 04/02/2020 18:22:19

SCALE: 1:100

TITLE: Proposed Section B 1.100

BUILDING: 70 Haverstock Hill, London, NW3 2BE

SHEET NO.: P_A302 REV.:

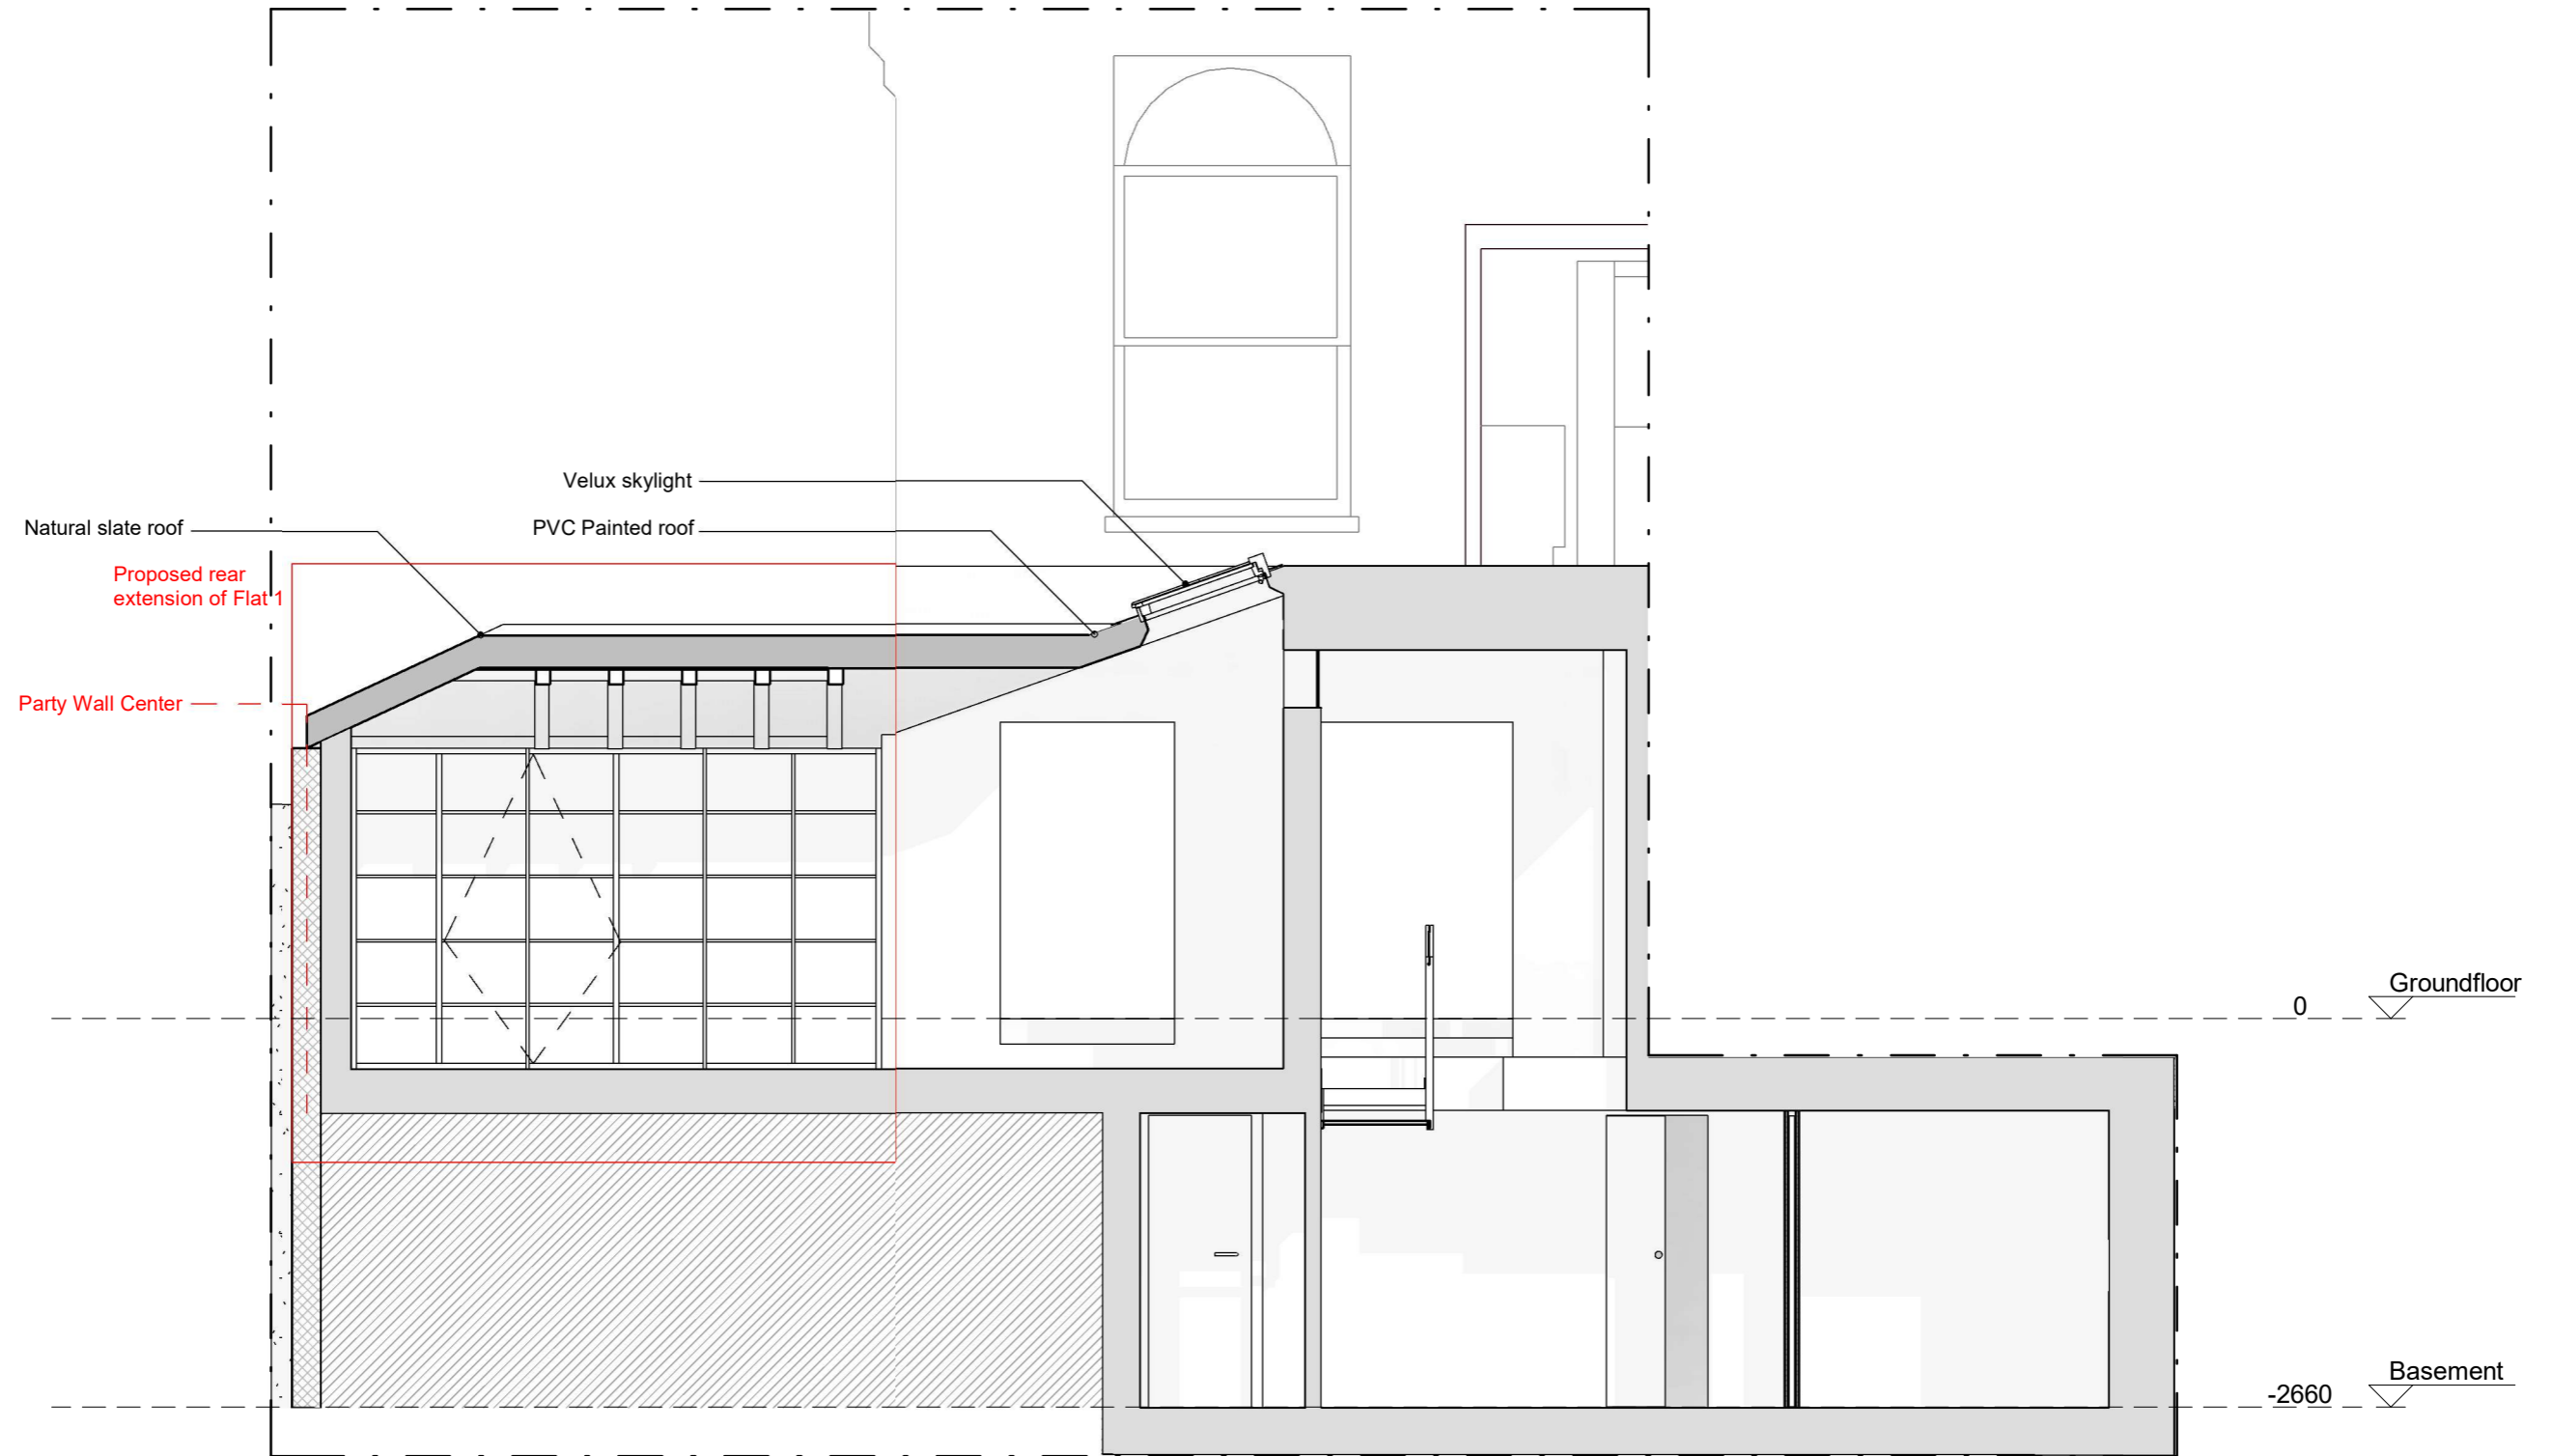

DO NOT SCALE THIS DRAWING

THE CONTRACTOR IS TO CHECK AND VERIFY ALL BUILDING AND SITE DIMENSIONS BEFORE ANY WORKS START AND SHOULD ANY DISCREPANCIES BE DISCOVERED PLEASE INFORM THE ARCHITECT IMMEDIATELY.
THIS DRAWING IS TO READ IN CONJUNCTION WITH RELEVANT STRUCTURAL ENGINEERS, M&E OMNIDE 2019

NOT FOR CONSTRUCTION


CLIENT

Tim & Wendy Titworth

NOTES:

NOTES:

NOTES:

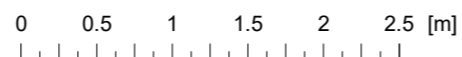

REV. DATE DESCRIPTION



96 BELSIZE LANE
LONDON NW3 5BE, UK
TEL +44 (0) 20 3475 9456
WWW.OMNIDE.COM

STAGE: Tender


RVT BIRTHDATE: 04/02/2020 18:22:23

SCALE: 1:50 @A1 1:100 @A3

TITLE: Proposed Section C

BUILDING: 70 Haverstock Hill, London, NW3 2BE

SHEET NO.: P_A303 REV.: 1

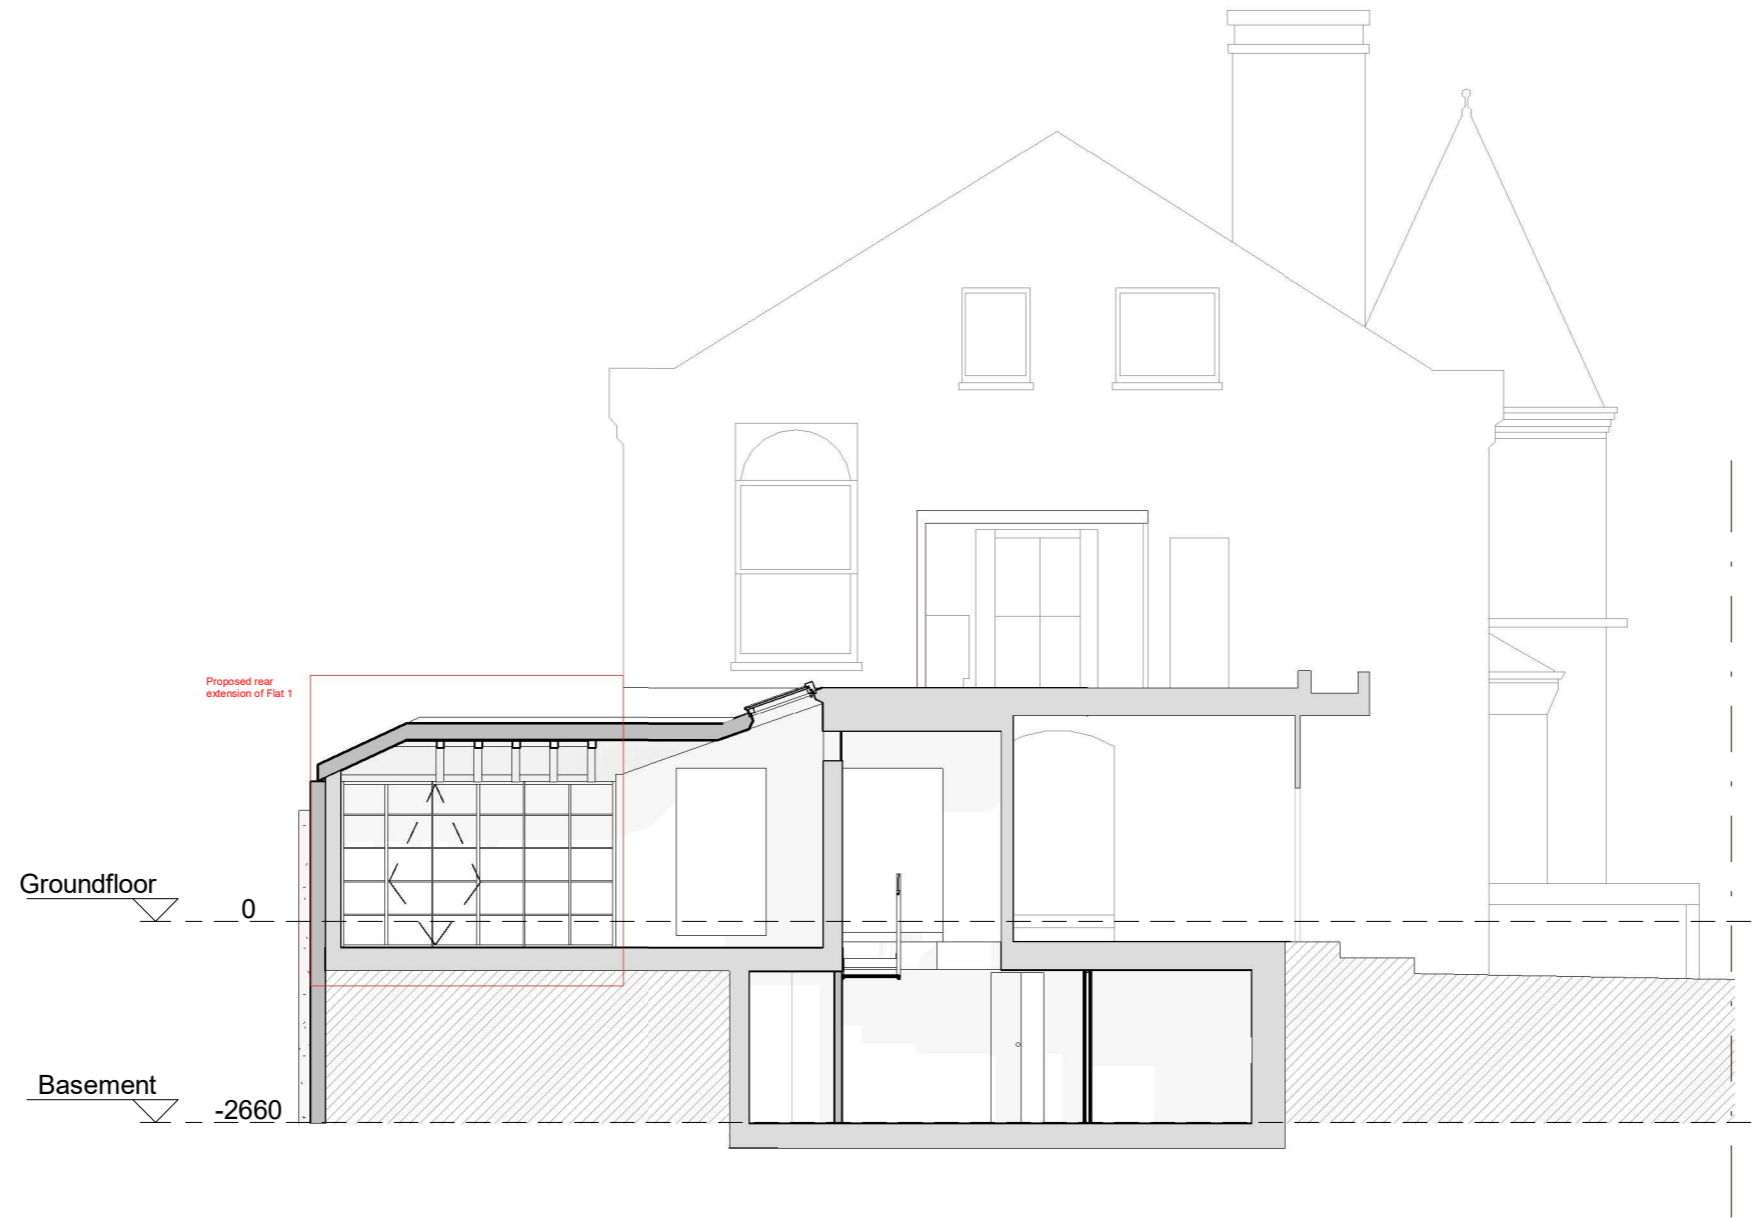

DO NOT SCALE THIS DRAWING

THE CONTRACTOR IS TO CHECK AND VERIFY ALL BUILDING AND SITE DIMENSIONS BEFORE ANY WORKS START AND SHOULD ANY DISCREPANCIES BE DISCOVERED PLEASE INFORM THE ARCHITECT IMMEDIATELY.
THIS DRAWING IS TO READ IN CONJUNCTION WITH RELEVANT STRUCTURAL ENGINEERS, M&E
OMNIDE 2019

NOT FOR CONSTRUCTION

CLIENT

Tim & Wendy Tittsworth

NOTES:

NOTES:

NOTES:

REV. DATE DESCRIPTION

OMNIDE
ARCHITECTURE PLANNING INTERIOR DESIGN

96 BELSIZE LANE
LONDON NW3 5BE, UK
TEL +44 (0) 20 3475 9456
WWW.OMNIDE.COM

STAGE: Tender

RVT BIRTHDATE: 04/02/2020 18:22:25

SCALE: 1:100

TITLE: Proposed Section C 1.100

BUILDING: 70 Haverstock Hill, London, NW3 2BE

SHEET NO.: P_A304 REV.: