


**41 BURGHELEY ROAD, LONDON, NW5 1UH**  
**EXISTING REAR ELEV. OF HOUSE SHOWING**  
**EXISTING WALL BETWEEN US & NEIGHBOUR**  
**SCALE : 1 : 50 DRG. NO. BEN41. 03A**  
**DATE : JAN 2020 DIMS IN MM**

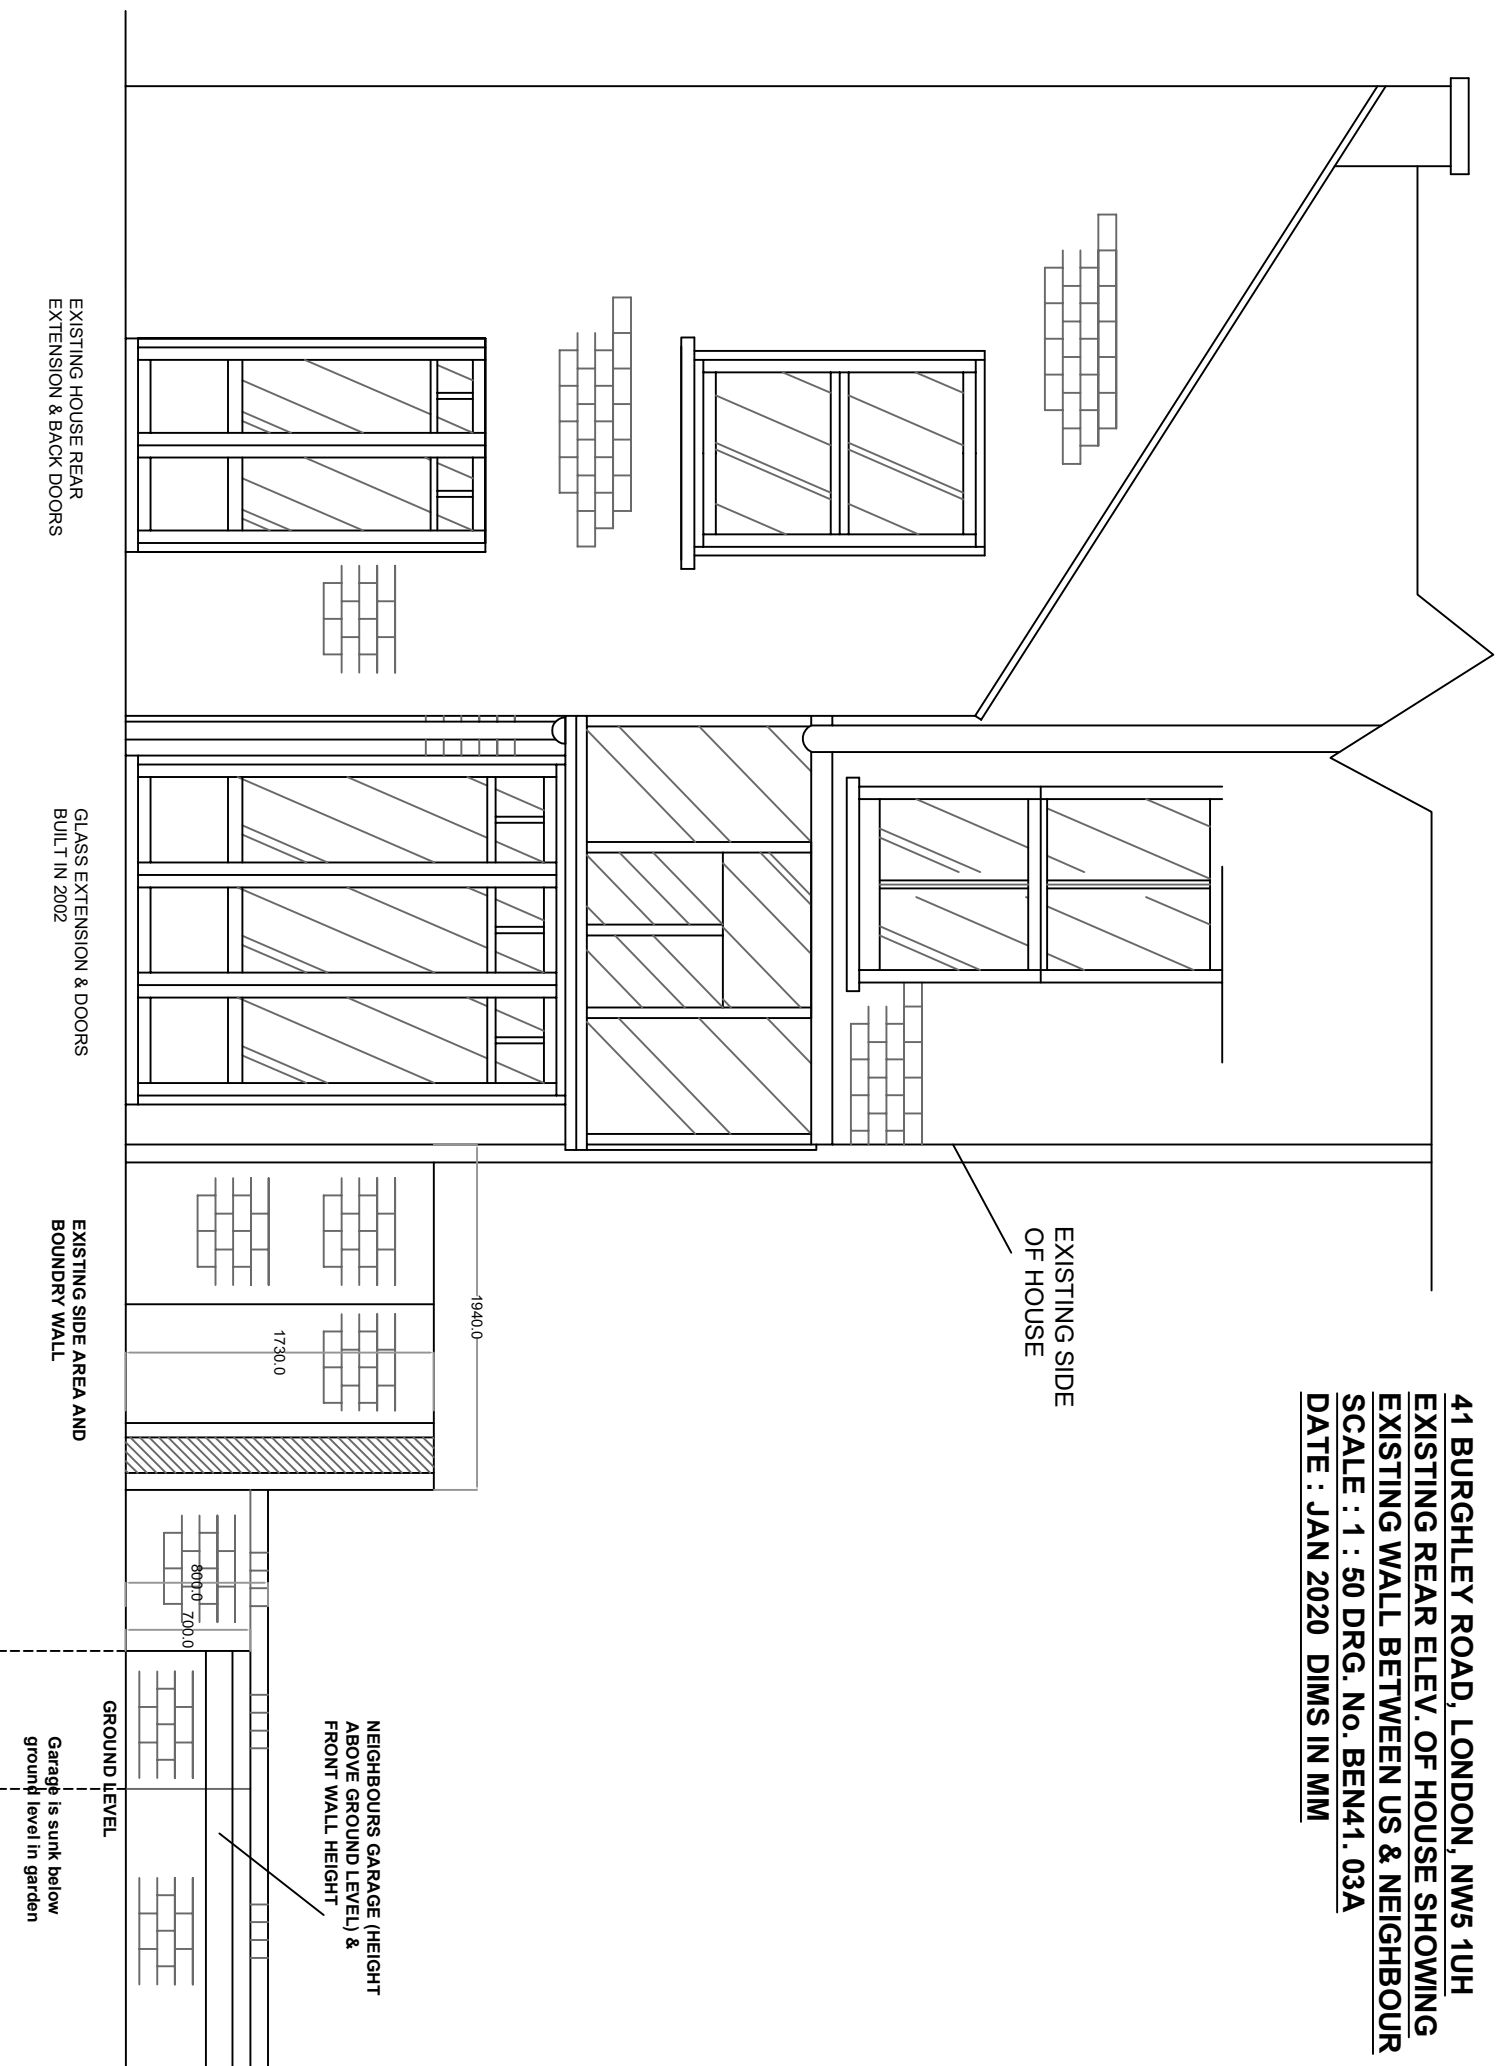

EXISTING SIDE  
OF HOUSE

EXISTING HOUSE REAR  
EXTENSION & BACK DOORS

GLASS EXTENSION & DOORS  
BUILT IN 2002

EXISTING SIDE AREA AND  
BOUNDARY WALL

1940.0

1730.0

8090.0

NEIGHBOURS GARAGE (HEIGHT  
ABOVE GROUND LEVEL) &  
FRONT WALL HEIGHT

GROUND LEVEL

Garage is sunk below  
ground level in garden