


41 BURGLEY ROAD, LONDON, NW5 1UH
PLAN SHOWING PROPOSED SIDE EXTENSION TO NEW BOUNDARY LINE
SCALE : 1 : 50 DRG. No. BEN41. 02A
DATE : JAN 2020 DIMS IN MM
APPROX 18 SQ. METRES TOTAL INCLUDING BOUNDARY WALL

PUBLIC PAVEMENT

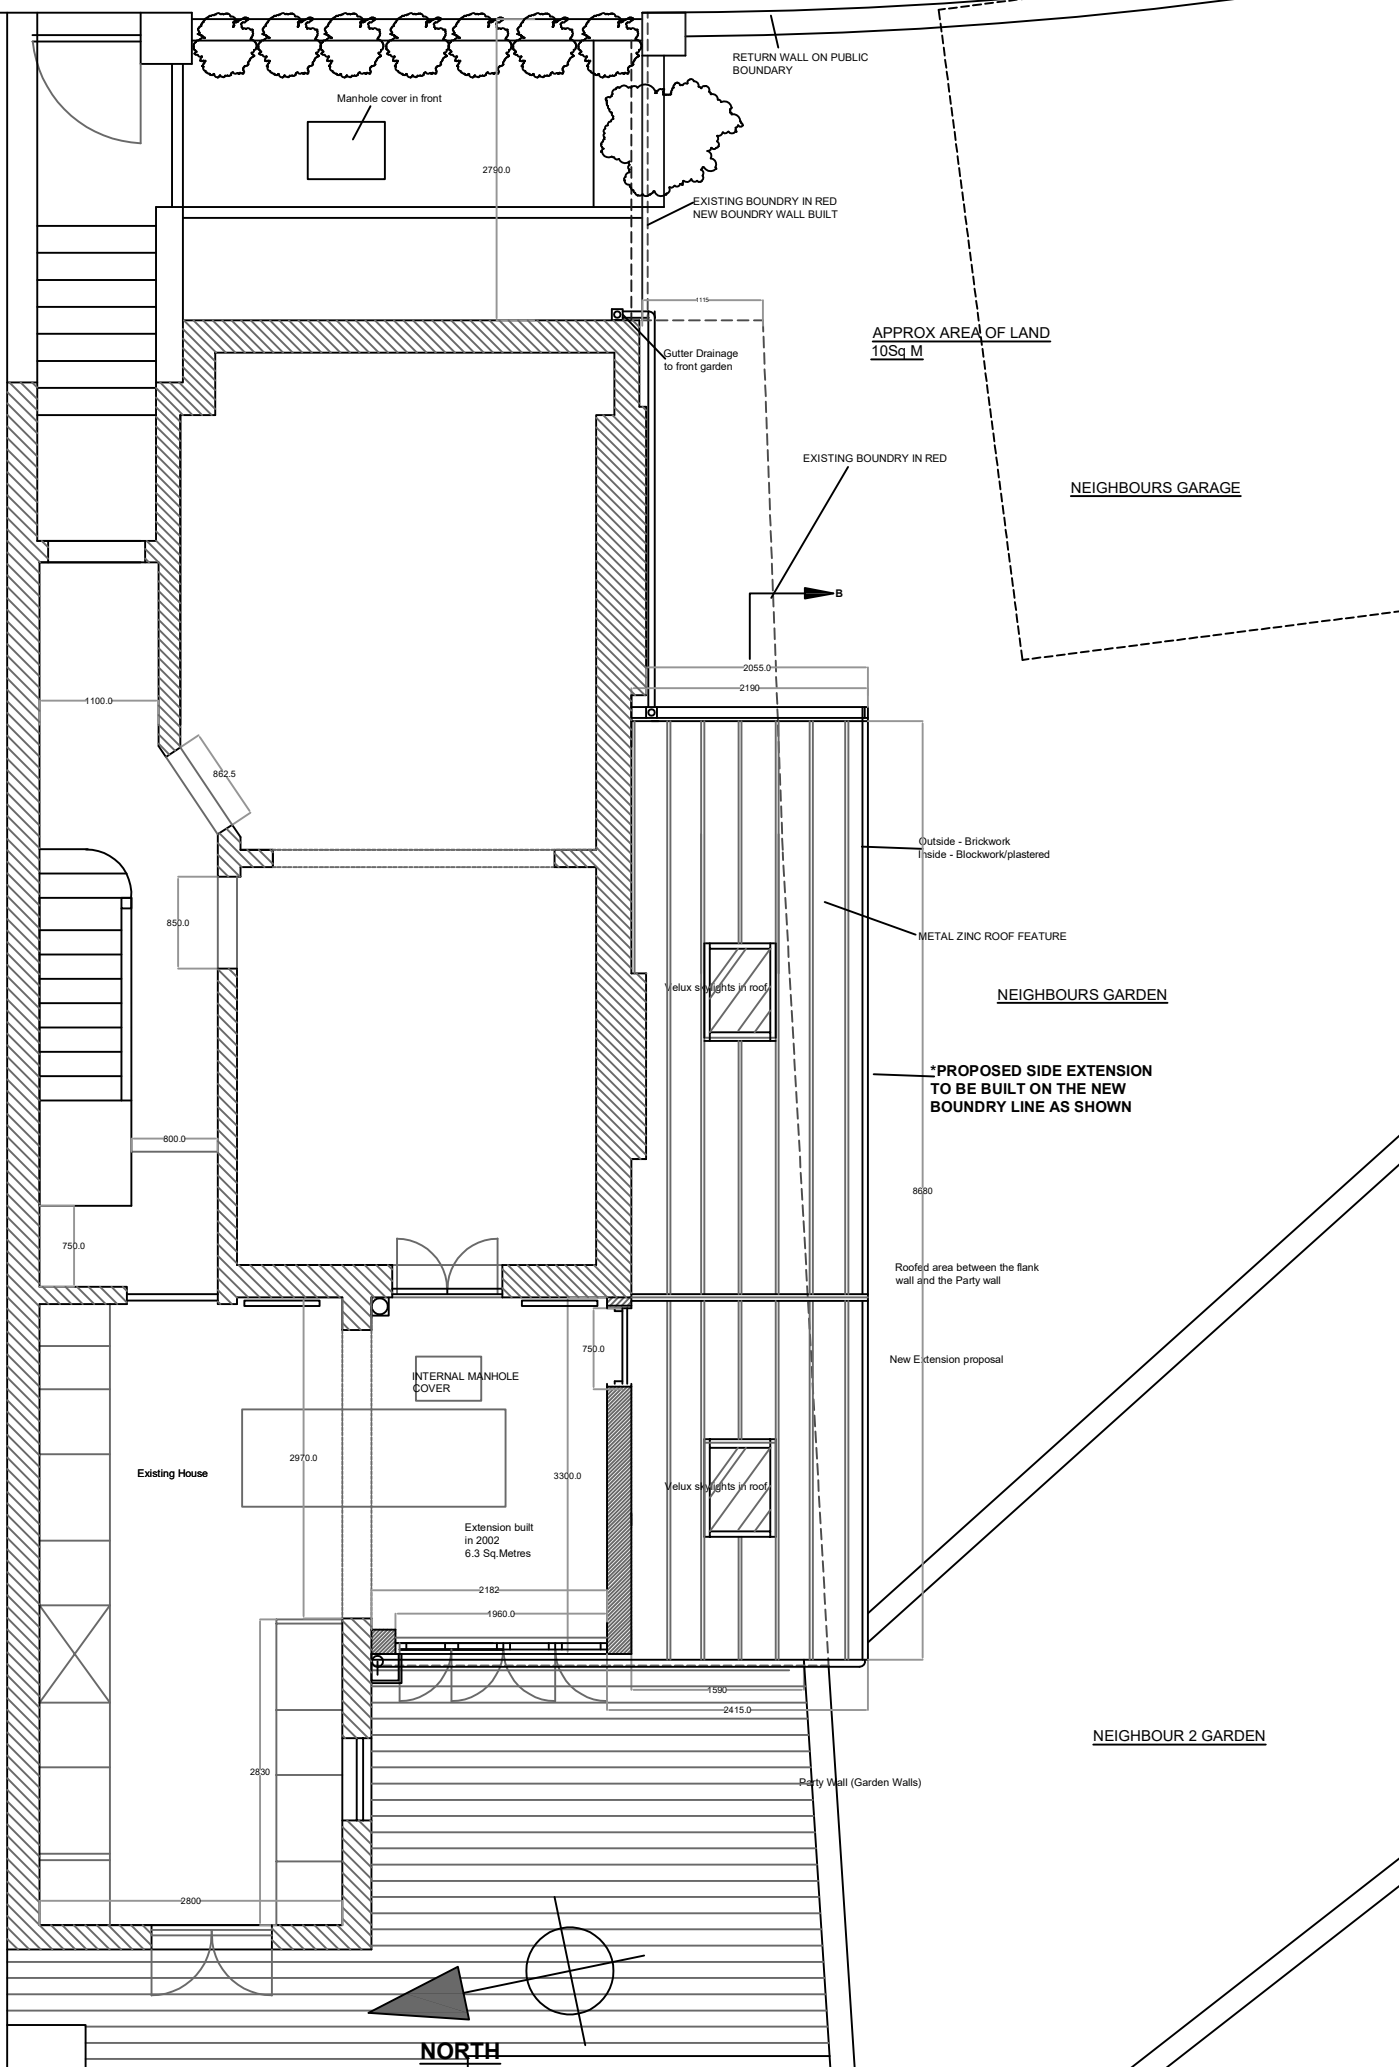

NORTH