


41 BURGHEY ROAD, LONDON, NW5 1UH
REAR ELEV. OF HOUSE & PROPOSED SIDE EXTENSION,
APEX TO HEIGHT OF EXISTING EXTENSION
SCALE : 1 : 50 DRG. NO. BEN41. 03B
DATE : JAN 2020 DIMS IN MM
APPROX 18 SQ. METRES

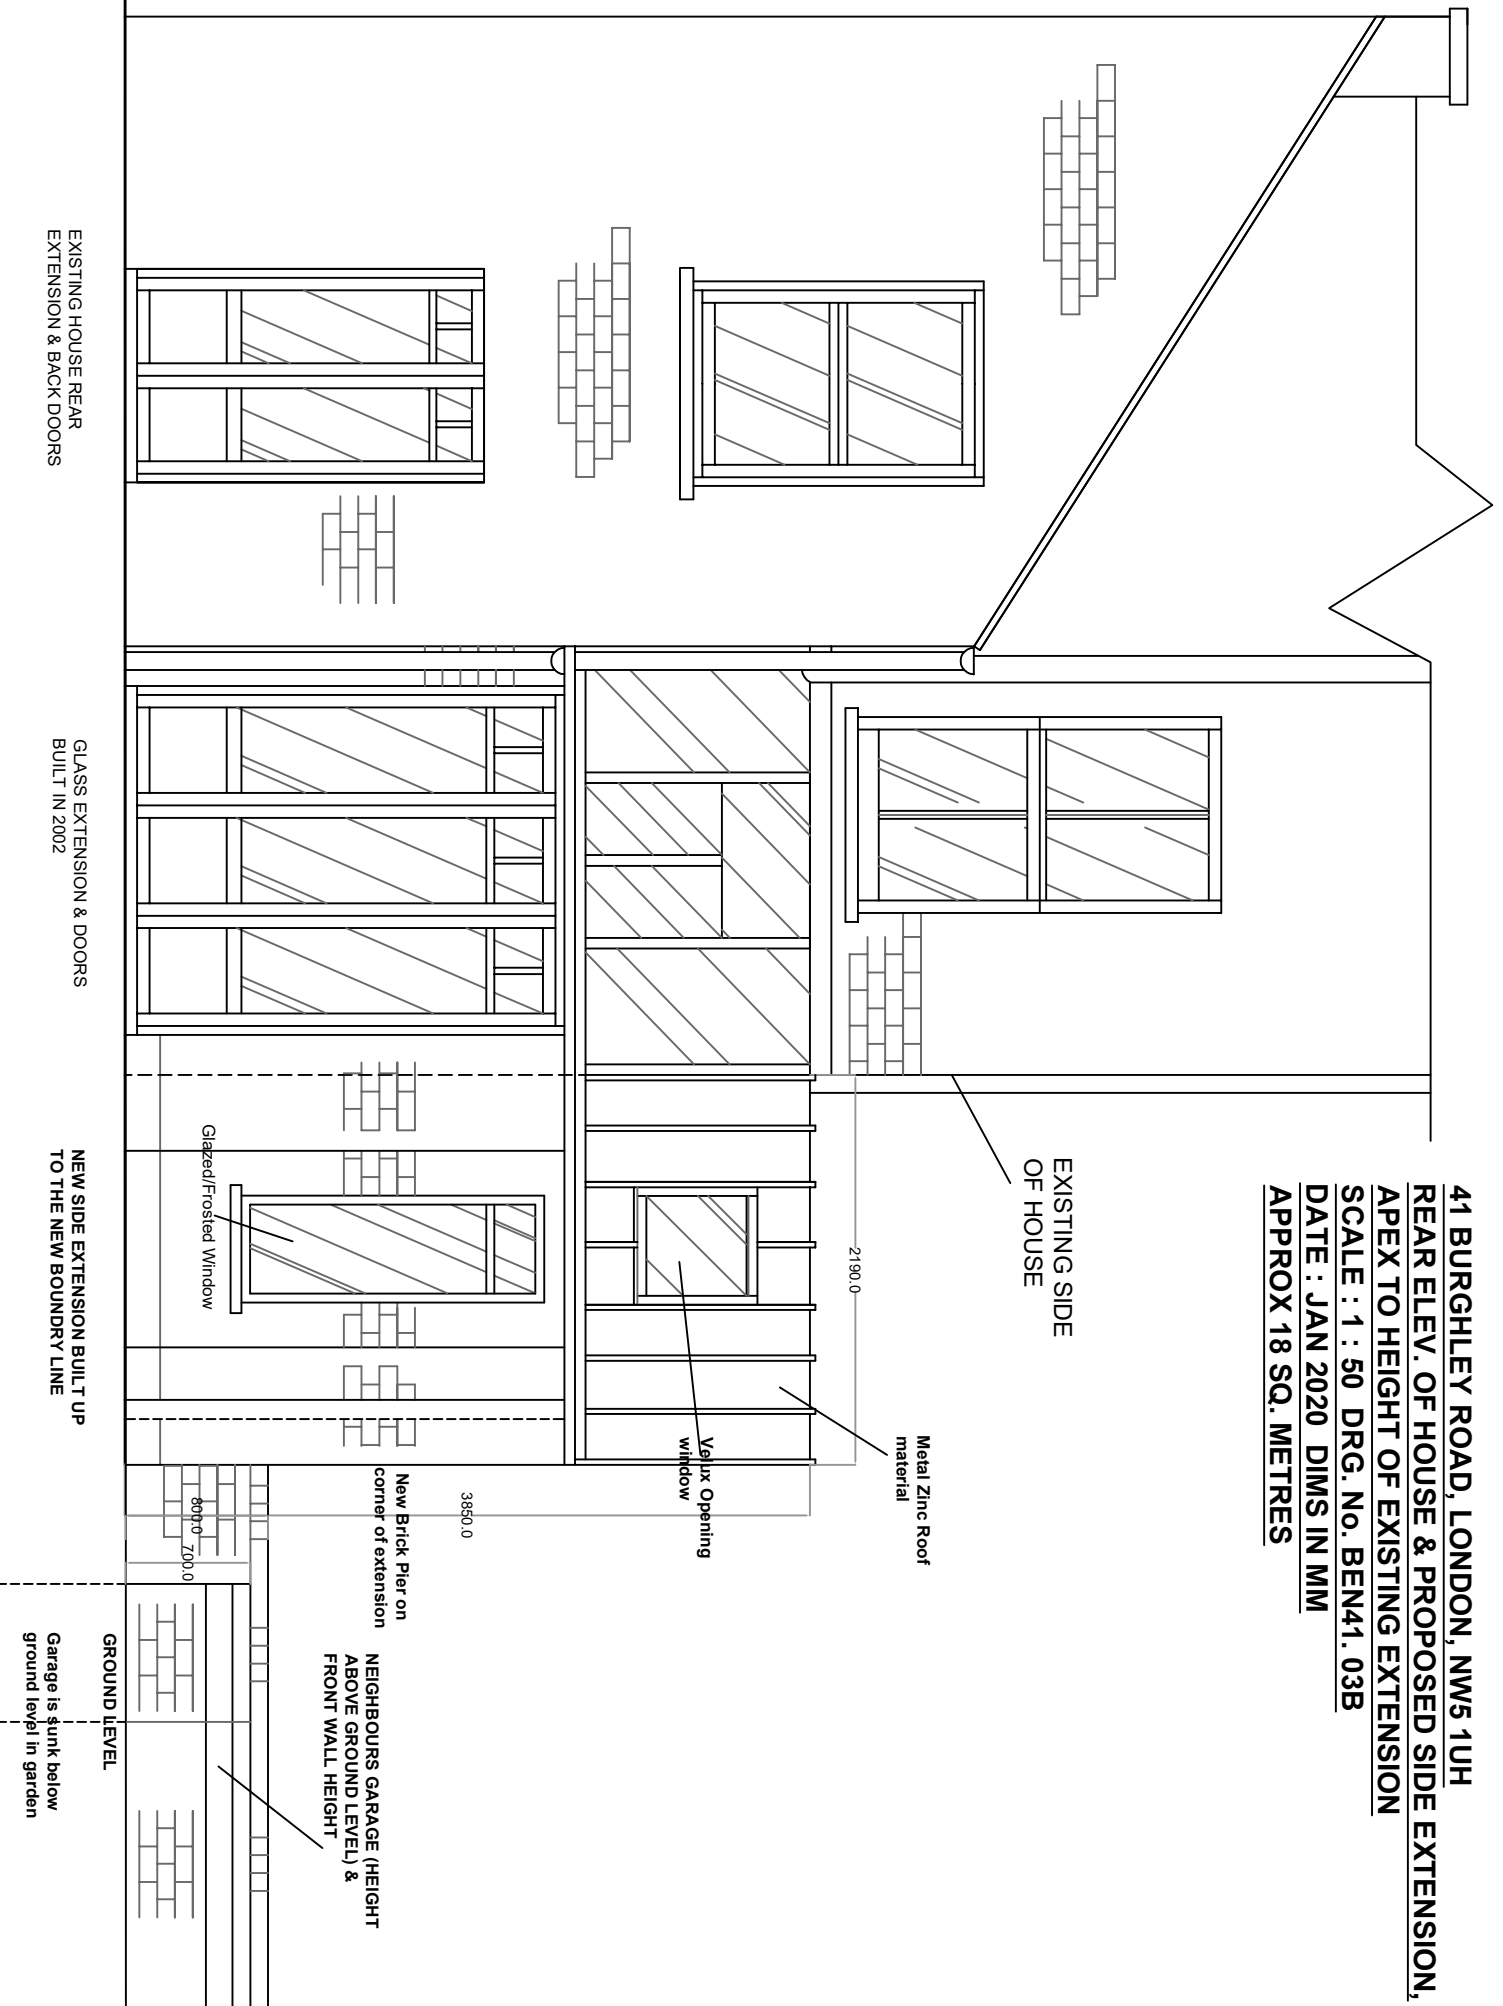

EXISTING SIDE OF HOUSE

2190.0

Metal Zinc Roof material

Velux Opening window

3850.0

New Brick Pier on corner of extension

NEIGHBOURS GARAGE (HEIGHT ABOVE GROUND LEVEL) & FRONT WALL HEIGHT

Glazed/Frosted Window

8090.0

GROUND LEVEL

Garage is sunk below ground level in garden

EXISTING HOUSE REAR EXTENSION & BACK DOORS

GLASS EXTENSION & DOORS BUILT IN 2002

NEW SIDE EXTENSION BUILT UP TO THE NEW BOUNDARY LINE