

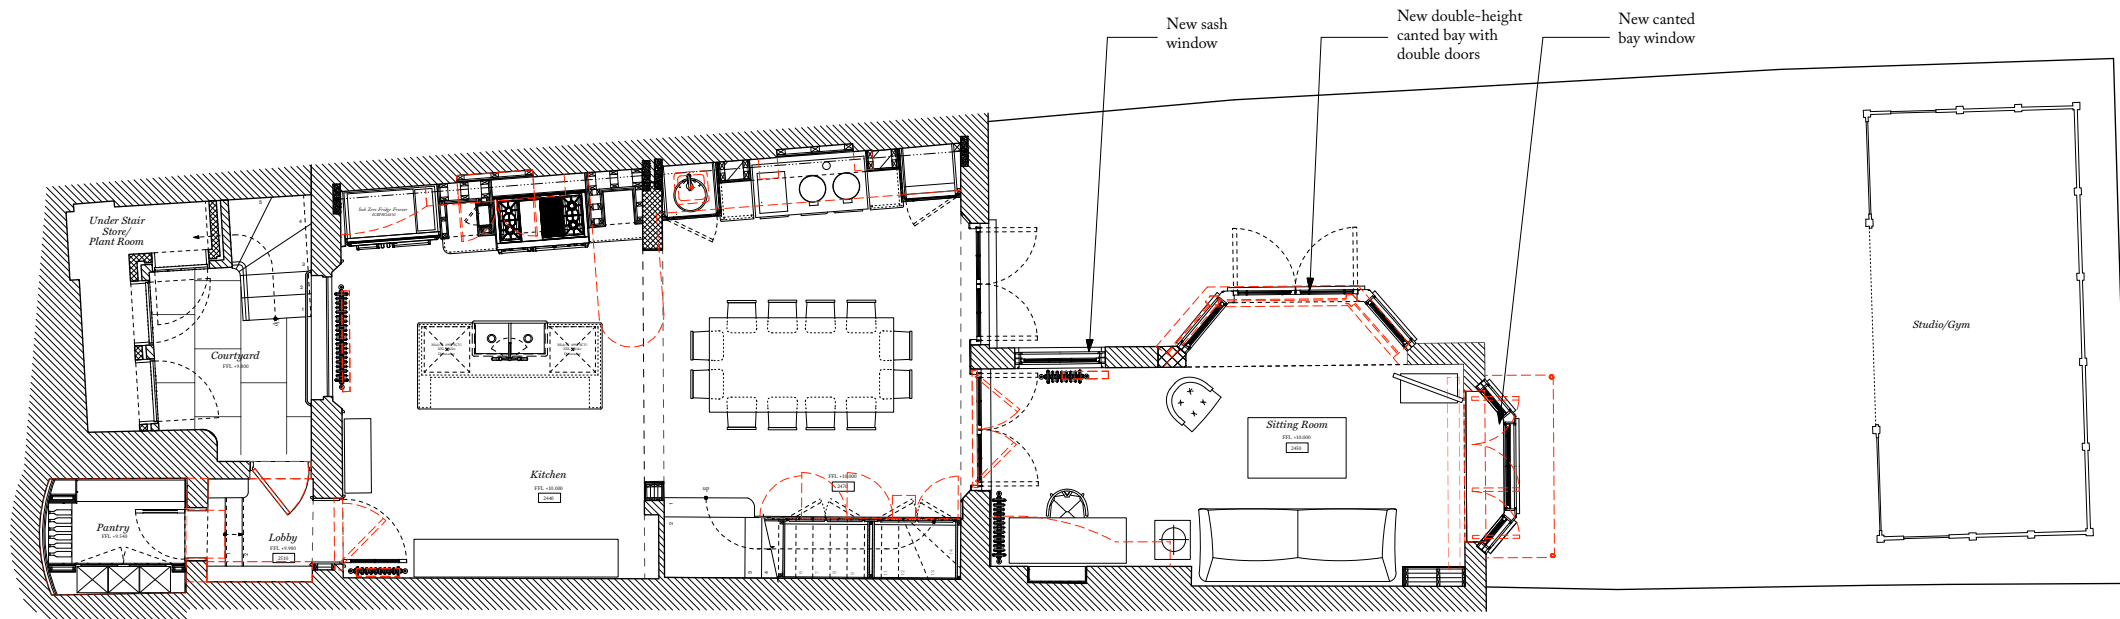
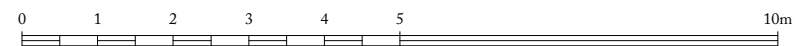


1 EXISTING BASEMENT PLAN
1:100 @ A3

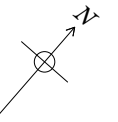

2 PROPOSED BASEMENT PLAN
1:100 @ A3

Wall Hatch Key

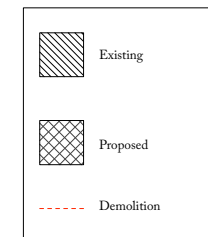

Ben Pentreath		3 Lamp Office Court Lamb Conduit Street London WC1N 3NF T +44 (0) 20 7430 2424 benpentreath.com	
PROJECT: BERKLEY ROAD			
TITLE: EXISTING & PROPOSED BASEMENT PLANS			
DRAWING NO: A-100	REV. NO: P2		
SCALE: 1:50 @ A1 1:100 @ A3	DRAWN BY: MH		
DATE: JAN 2020	CHECKED BY: BP		
All dimensions to be checked on site. All designs © Ben Pentreath Ltd 2016. Not to be reproduced without permission			