

C-C

C-C

0 1 2 3 4 5 6 M

**KEY / NOTES**

ALL DIMENSIONS, LEVELS AND AREAS ARE APPROXIMATE ONLY AND SHOULD BE VERIFIED

LACEY & SALTYKOV ARCHITECTS LTD SHALL NOT BE LIABLE OR RESPONSIBLE FOR ANY USE OF THIS DOCUMENT FOR ANY PURPOSE OTHER THAN THAT FOR WHICH IT WAS ORIGINALLY PREPARED AND PROVIDED. WHILE THE CLIENT SHALL BE ENTITLED TO UTILISE AND COPY THIS DOCUMENT FOR AN EXTENSION OF THE WORKS, THE CLIENT SHALL NOT BE ENTITLED TO REPRODUCE THE DESIGNS CONTAINED IN THIS DOCUMENT FOR ANY SUCH EXTENSION

REV	DATE	DESCRIPTION
G	07/02/20	FOR PLANNING APPLICATION APPROVAL





PROJECT	<b>144 CLERKENWELL ROAD</b>
DRWG NAME	<b>PROPOSED BASEMENT FLOOR PLAN</b>
DRWG NO	<b>1340-A-GA-PL-00</b>
SCALE	<b>1:100</b>
SIZE	<b>A3</b>
DATE	<b>07/02/20</b>

REVISION
<b>G</b>

LACEY & SALTYKOV ARCHITECTS LTD  
 7 RIDGMOUNT STREET  
 LONDON  
 WC1E 7AE

+44 (0)20 7255 0525  
 www.laceysaltykov.com  
 info@laceysaltykov.com

**LACEY & SALTYKOV**

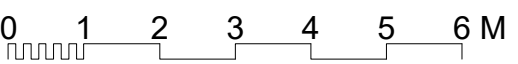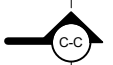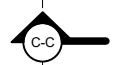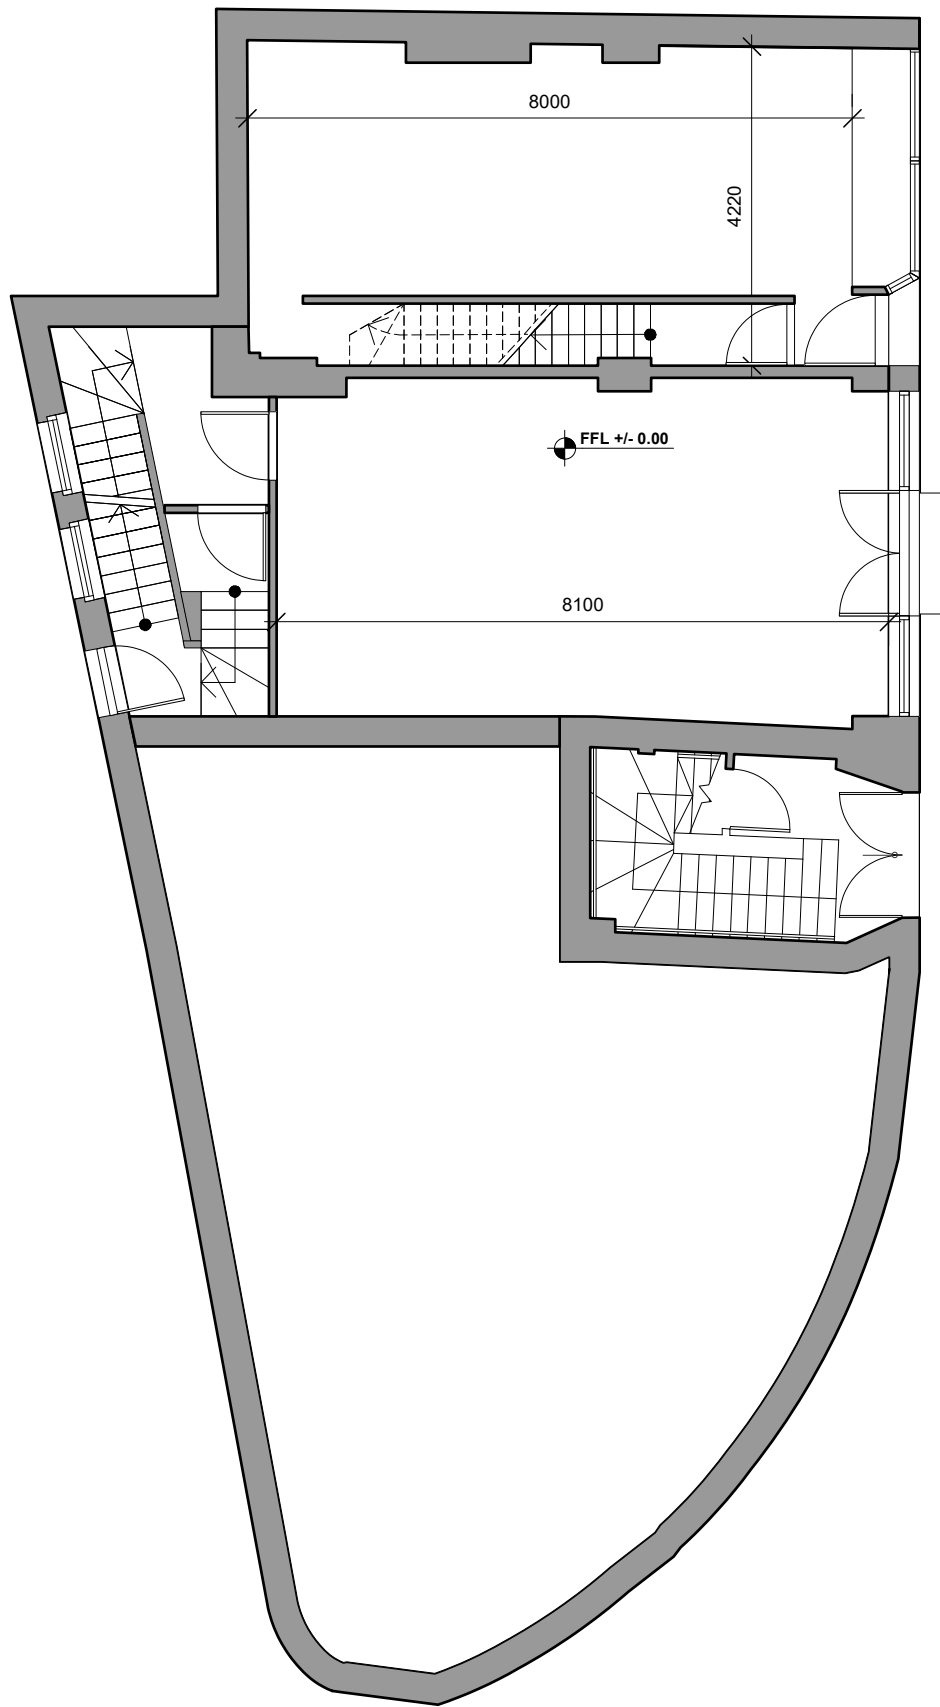

**KEY / NOTES**

ALL DIMENSIONS, LEVELS AND AREAS ARE APPROXIMATE ONLY AND SHOULD BE VERIFIED

LACEY & SALTYKOV ARCHITECTS LTD SHALL NOT BE LIABLE OR RESPONSIBLE FOR ANY USE OF THIS DOCUMENT FOR ANY PURPOSE OTHER THAN THAT FOR WHICH IT WAS ORIGINALLY PREPARED AND PROVIDED. WHILE THE CLIENT SHALL BE ENTITLED TO UTILISE AND COPY THIS DOCUMENT FOR AN EXTENSION OF THE WORKS, THE CLIENT SHALL NOT BE ENTITLED TO REPRODUCE THE DESIGNS CONTAINED IN THIS DOCUMENT FOR ANY SUCH EXTENSION

REV	DATE	DESCRIPTION
G	07/02/20	FOR PLANNING APPLICATION APPROVAL


PROJECT	<b>144 CLERKENWELL ROAD</b>
DRWG NAME	<b>PROPOSED GROUND FLOOR PLAN</b>
DRWG NO	<b>1340-A-GA-PL-01</b>
SCALE	<b>1:100</b>
SIZE	<b>A3</b>
DATE	<b>07/02/20</b>

REVISION	<b>G</b>
----------	----------

LACEY & SALTYKOV ARCHITECTS LTD  
 7 RIDGMOUNT STREET  
 LONDON  
 WC1E 7AE


+44 (0)20 7255 0525  
 www.laceysaltykov.com  
 info@laceysaltykov.com

**LACEY & SALTYKOV**

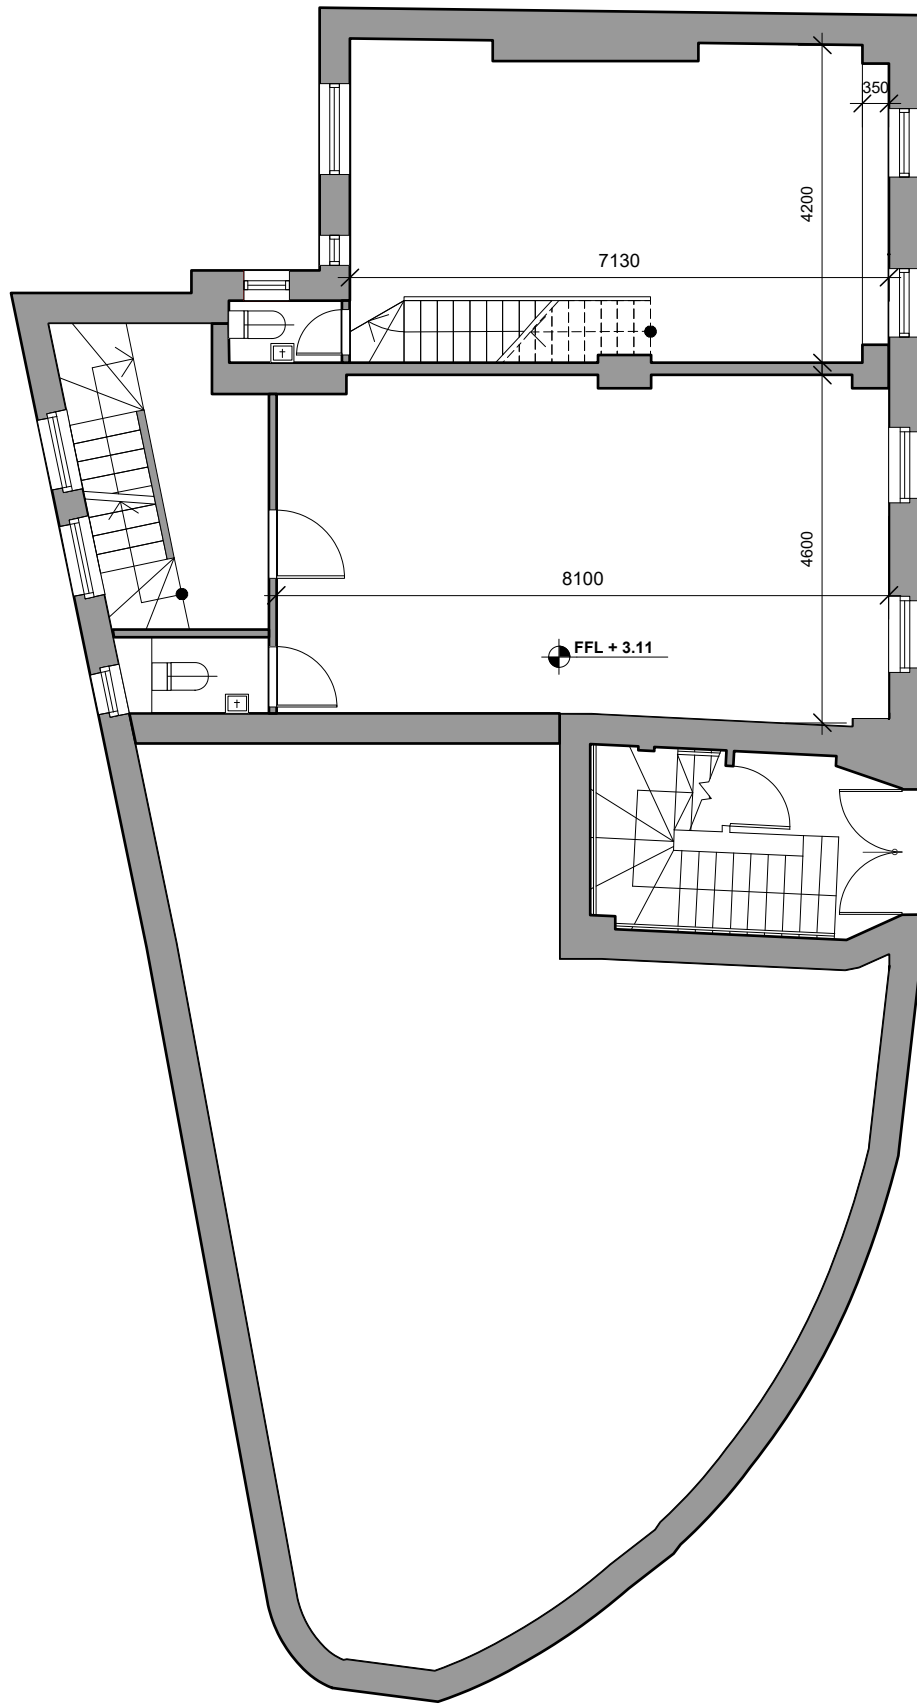

C-C

C-C

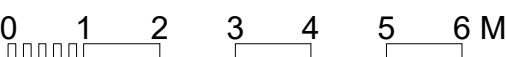

KEY / NOTES

ALL DIMENSIONS, LEVELS AND AREAS ARE APPROXIMATE ONLY AND SHOULD BE VERIFIED

LACEY & SALTYKOV ARCHITECTS LTD SHALL NOT BE LIABLE OR RESPONSIBLE FOR ANY USE OF THIS DOCUMENT FOR ANY PURPOSE OTHER THAN THAT FOR WHICH IT WAS ORIGINALLY PREPARED AND PROVIDED. WHILE THE CLIENT SHALL BE ENTITLED TO UTILISE AND COPY THIS DOCUMENT FOR AN EXTENSION OF THE WORKS, THE CLIENT SHALL NOT BE ENTITLED TO REPRODUCE THE DESIGNS CONTAINED IN THIS DOCUMENT FOR ANY SUCH EXTENSION

REV	DATE	DESCRIPTION
G	07/02/20	FOR PLANNING APPLICATION APPROVAL


PROJECT	<b>144 CLERKENWELL ROAD</b>
DRWG NAME	<b>PROPOSED FIRST FLOOR PLAN</b>
DRWG NO	<b>1340-A-GA-PL-02</b>
SCALE	<b>1:100</b>
SIZE	<b>A3</b>
DATE	<b>07/02/20</b>

REVISION	<b>G</b>
----------	----------

LACEY & SALTYKOV ARCHITECTS LTD  
 7 RIDGMOUNT STREET  
 LONDON  
 WC1E 7AE


+44 (0)20 7255 0525  
 www.laceysaltykov.com  
 info@laceysaltykov.com

**LACEY & SALTYKOV**

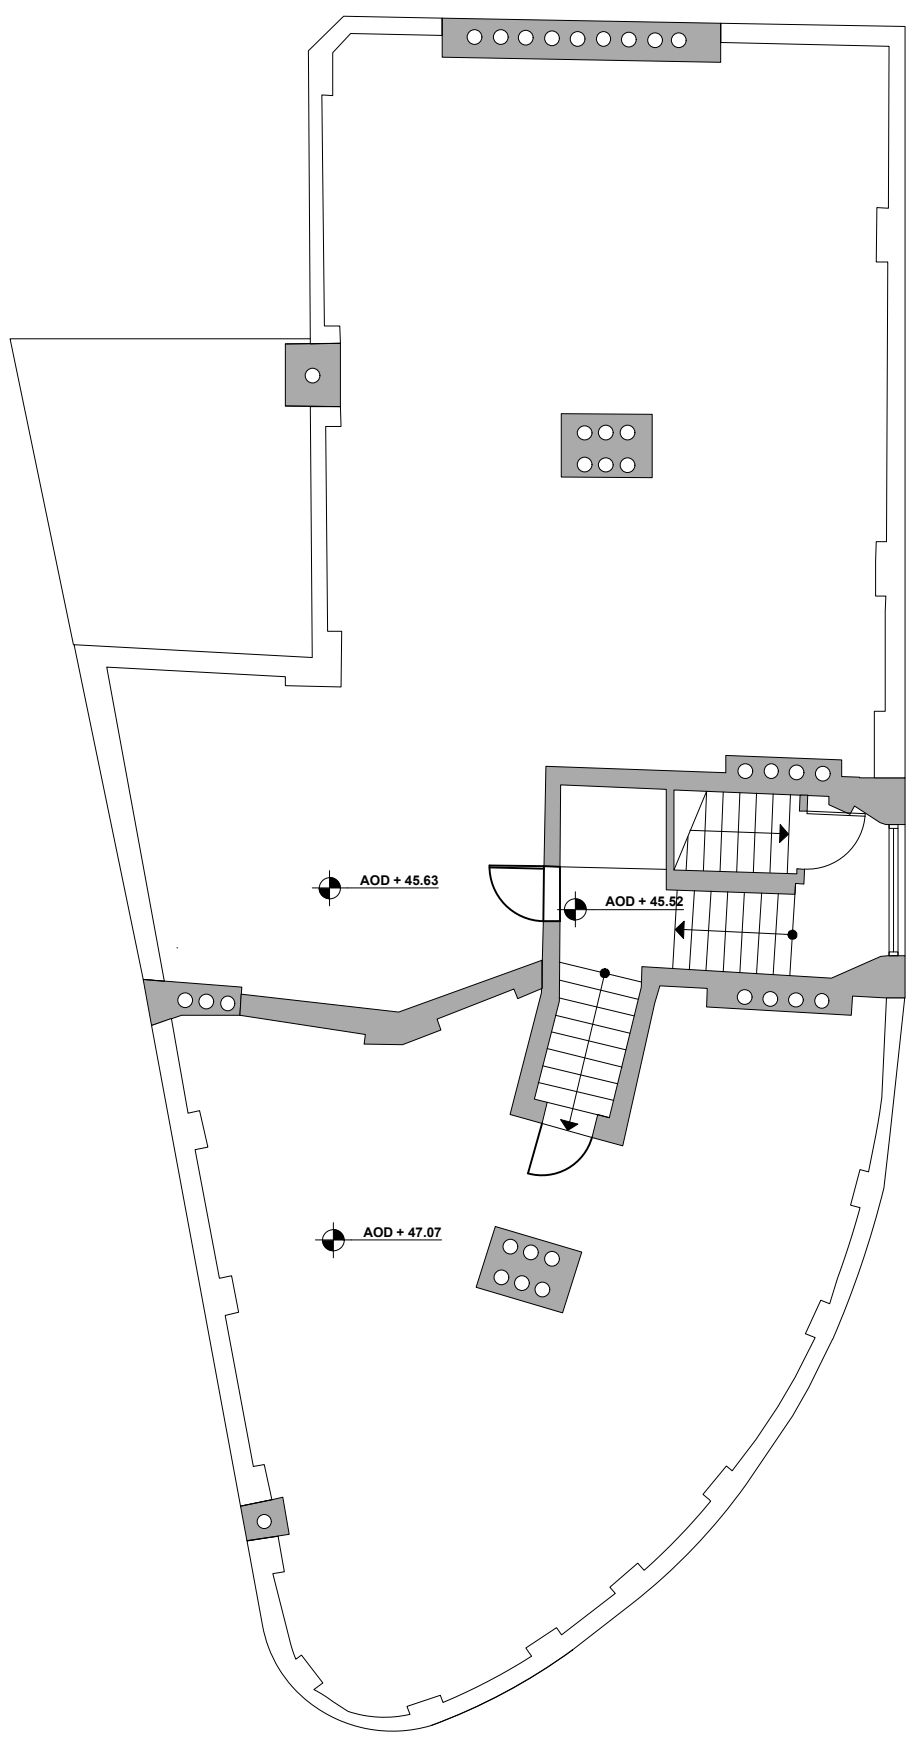

C-C

C-C

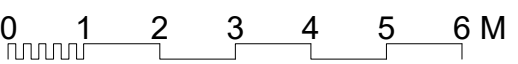

KEY / NOTES

ALL DIMENSIONS, LEVELS AND AREAS ARE APPROXIMATE ONLY AND SHOULD BE VERIFIED

LACEY & SALTYKOV ARCHITECTS LTD SHALL NOT BE LIABLE OR RESPONSIBLE FOR ANY USE OF THIS DOCUMENT FOR ANY PURPOSE OTHER THAN THAT FOR WHICH IT WAS ORIGINALLY PREPARED AND PROVIDED. WHILE THE CLIENT SHALL BE ENTITLED TO UTILISE AND COPY THIS DOCUMENT FOR AN EXTENSION OF THE WORKS, THE CLIENT SHALL NOT BE ENTITLED TO REPRODUCE THE DESIGNS CONTAINED IN THIS DOCUMENT FOR ANY SUCH EXTENSION

REV	DATE	DESCRIPTION
G	07/02/20	FOR PLANNING APPLICATION APPROVAL

PROJECT	<b>144 CLERKENWELL ROAD</b>
DRWG NAME	<b>PROPOSED ROOF PLAN</b>
DRWG NO	<b>1340-A-GA-PL-06</b>
SCALE	<b>1:100</b>
SIZE	<b>A3</b>
DATE	<b>07/02/20</b>

REVISION	<b>G</b>
----------	----------


LACEY & SALTYKOV ARCHITECTS LTD  
 7 RIDG MOUNT STREET  
 LONDON  
 WC1E 7AE

+44 (0)20 7255 0525  
 www.laceysaltykov.com  
 info@laceysaltykov.com

**LACEY & SALTYKOV**




No	Materials / area description notes
1	Traditional London brick masonry walls
2	Flat accessible roof with parapet
3	Timber framed windows
4	Proposed new door

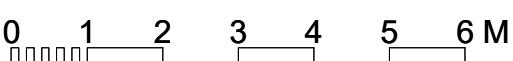

KEY / NOTES	REV	DATE	DESCRIPTION	PROJECT	REVISION	LACEY & SALTYKOV ARCHITECTS LTD 7 RIDGMOUNT STREET LONDON WC1E 7AE +44 (0)20 7255 0525 www.laceysaltykov.com info@laceysaltykov.com
ALL DIMENSIONS, LEVELS AND AREAS ARE APPROXIMATE ONLY AND SHOULD BE VERIFIED				<b>144 CLERKENWELL ROAD</b>	<b>C</b>	
LACEY & SALTYKOV ARCHITECTS LTD SHALL NOT BE LIABLE OR RESPONSIBLE FOR ANY USE OF THIS DOCUMENT FOR ANY PURPOSE OTHER THAN THAT FOR WHICH IT WAS ORIGINALLY PREPARED AND PROVIDED. WHILE THE CLIENT SHALL BE ENTITLED TO UTILISE AND COPY THIS DOCUMENT FOR AN EXTENSION OF THE WORKS, THE CLIENT SHALL NOT BE ENTITLED TO REPRODUCE THE DESIGNS CONTAINED IN THIS DOCUMENT FOR ANY SUCH EXTENSION	A	14/06/18	FOR PLANNING APPLICATION APPROVAL	<b>PROPOSED WEST ELEVATIONS</b>		
	B	13/12/19	FOR PLANNING APPLICATION APPROVAL	<b>DRWG NAME</b>		
	C	17/12/19	FOR INFORMATION	<b>DRWG NO</b>	<b>1340-A-GA-EL-11</b>	
		07/02/20	FOR INFORMATION	<b>SCALE</b>	<b>1:100</b>	
				<b>SIZE</b>	<b>A3</b>	
				<b>DATE</b>	<b>07/02/20</b>	



No	Materials / area description notes
1	Traditional London brick masonry walls
2	Flat accessible roof with parapet
3	Timber framed wndows
4	New shop front

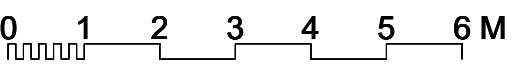

KEY / NOTES

ALL DIMENSIONS, LEVELS AND AREAS ARE APPROXIMATE ONLY AND SHOULD BE VERIFIED

LACEY & SALTYKOV ARCHITECTS LTD SHALL NOT BE LIABLE OR RESPONSIBLE FOR ANY USE OF THIS DOCUMENT FOR ANY PURPOSE OTHER THAN THAT FOR WHICH IT WAS ORIGINALLY PREPARED AND PROVIDED. WHILE THE CLIENT SHALL BE ENTITLED TO UTILISE AND COPY THIS DOCUMENT FOR AN EXTENSION OF THE WORKS, THE CLIENT SHALL NOT BE ENTITLED TO REPRODUCE THE DESIGNS CONTAINED IN THIS DOCUMENT FOR ANY SUCH EXTENSION

REV	DATE	DESCRIPTION
	14/06/18	FOR PLANNING APPLICATION APPROVAL
A	13/12/19	FOR PLANNING APPLICATION APPROVAL
B	07/02/20	FOR PLANNING APPLICATION APPROVAL

PROJECT	144 CLERKENWELL ROAD
DRWG NAME	PROPOSED EAST ELEVATIONS
DRWG NO	1340-A-GA-EL-12
SCALE	1:100
SIZE	A3
DATE	07/02/20



REVISION	B
LACEY & SALTYKOV ARCHITECTS LTD 7 RIDGMOUNT STREET LONDON WC1E 7AE +44 (0)20 7255 0525 www.laceysaltykov.com info@laceysaltykov.com	
<b>LACEY &amp; SALTYKOV</b>	



No	Materials / area description notes
1	Traditional London brick masonry walls
2	Flat accessible roof with parapet
3	Timber framed wndows

0 1 2 3 4 5 6M

KEY / NOTES ALL DIMENSIONS, LEVELS AND AREAS ARE APPROXIMATE ONLY AND SHOULD BE VERIFIED LACEY & SALTYKOV ARCHITECTS LTD SHALL NOT BE LIABLE OR RESPONSIBLE FOR ANY USE OF THIS DOCUMENT FOR ANY PURPOSE OTHER THAN THAT FOR WHICH IT WAS ORIGINALLY PREPARED AND PROVIDED. WHILE THE CLIENT SHALL BE ENTITLED TO UTILISE AND COPY THIS DOCUMENT FOR AN EXTENSION OF THE WORKS, THE CLIENT SHALL NOT BE ENTITLED TO REPRODUCE THE DESIGNS CONTAINED IN THIS DOCUMENT FOR ANY SUCH EXTENSION	REV	DATE	DESCRIPTION	PROJECT	144 CLERKENWELL ROAD	REVISION	LACEY & SALTYKOV ARCHITECTS LTD 7 RIDGMOUNT STREET LONDON WC1E 7AE +44 (0)20 7255 0525 www.laceysaltykov.com info@laceysaltykov.com
	A	13/12/19	FOR PLANNING APPLICATION APPROVAL	DRWG NAME	PROPOSED SOUTH ELEVATIONS	B	
	B	07/02/20	FOR PLANNING APPLICATION APPROVAL	DRWG NO	1340-A-GA-EL-13		
				SCALE	1:100		
				SIZE	A3		
				DATE	07/02/20		

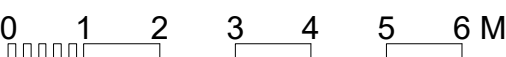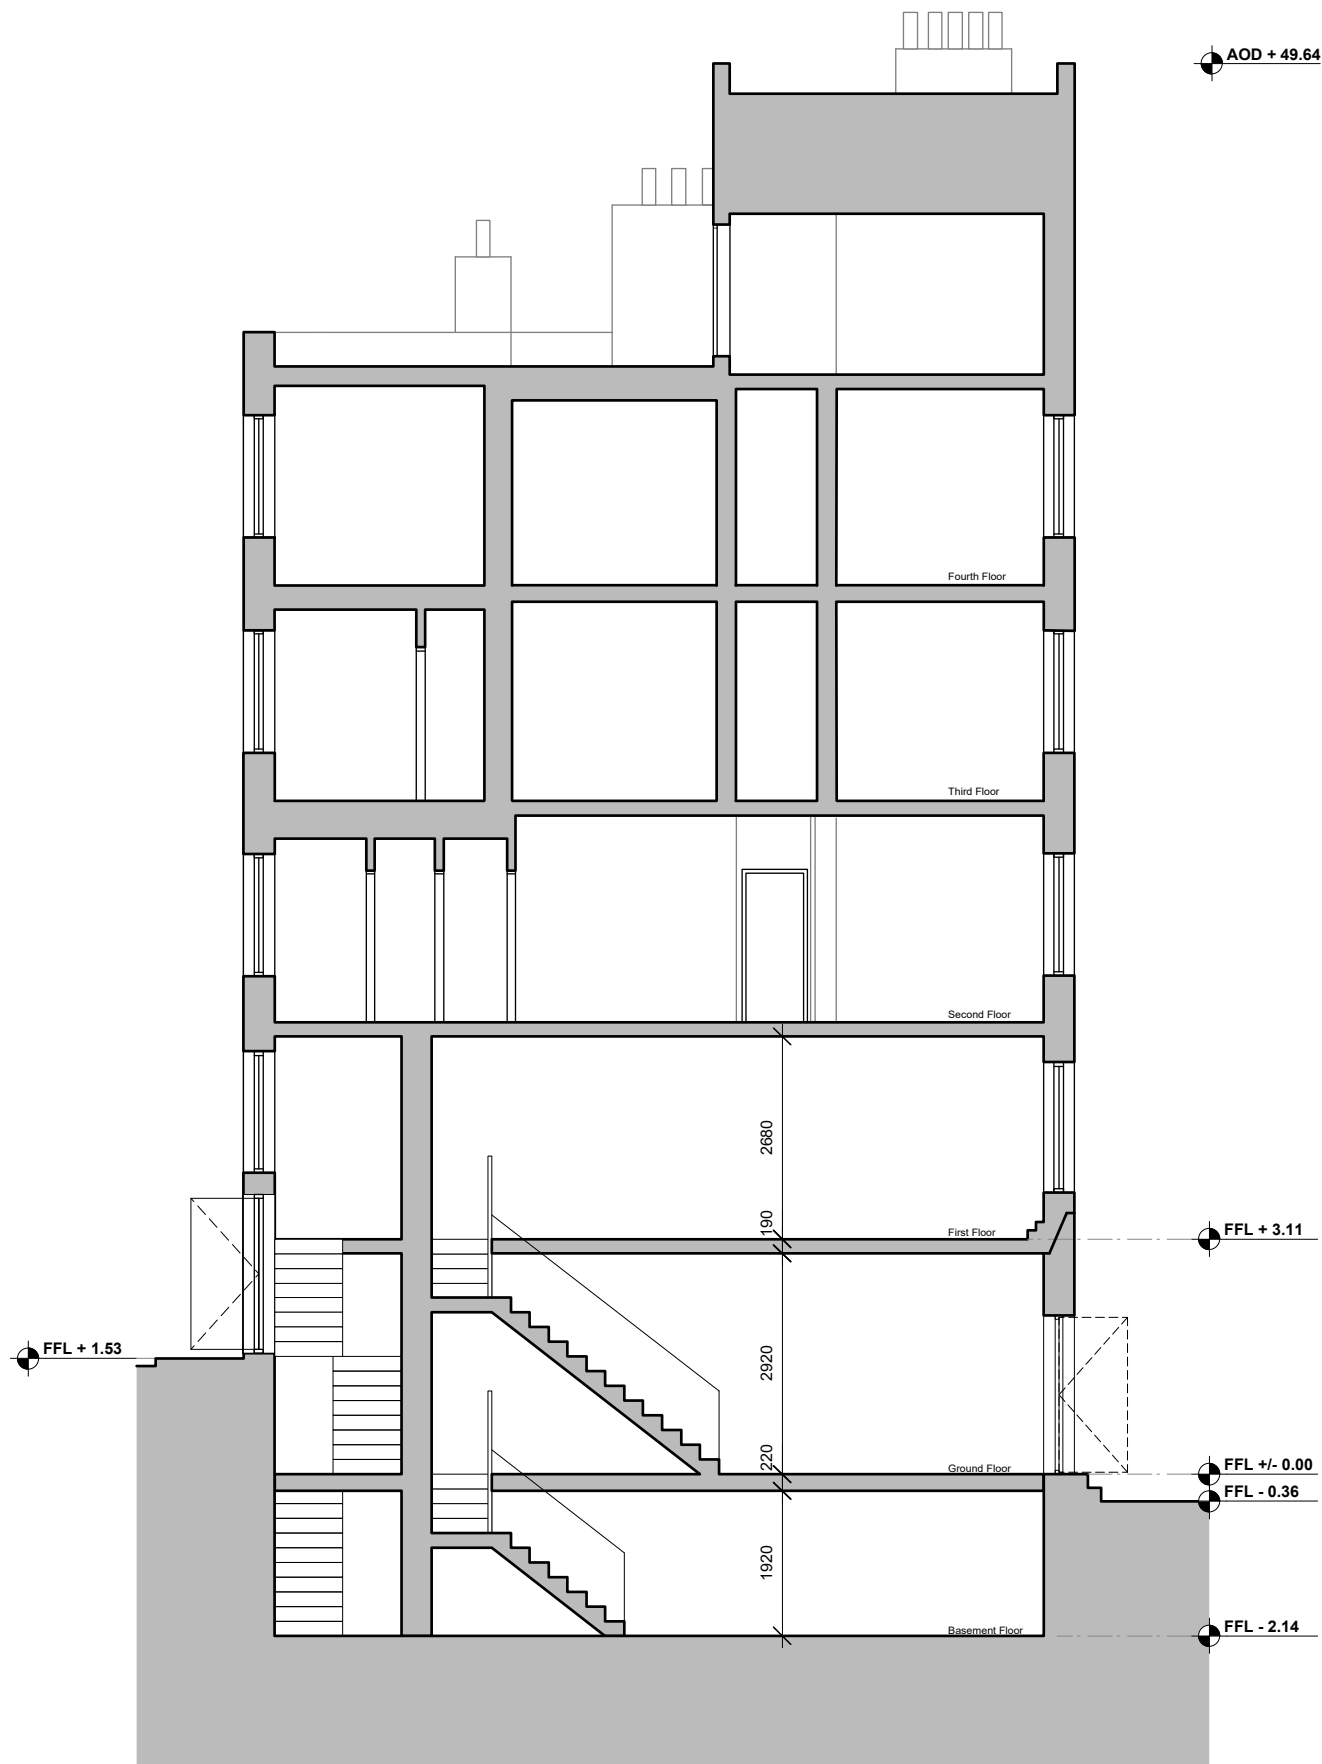

KEY / NOTES

ALL DIMENSIONS, LEVELS AND AREAS ARE APPROXIMATE ONLY AND SHOULD BE VERIFIED

LACEY & SALTYKOV ARCHITECTS LTD SHALL NOT BE LIABLE OR RESPONSIBLE FOR ANY USE OF THIS DOCUMENT FOR ANY PURPOSE OTHER THAN THAT FOR WHICH IT WAS ORIGINALLY PREPARED AND PROVIDED. WHILE THE CLIENT SHALL BE ENTITLED TO UTILISE AND COPY THIS DOCUMENT FOR AN EXTENSION OF THE WORKS, THE CLIENT SHALL NOT BE ENTITLED TO REPRODUCE THE DESIGNS CONTAINED IN THIS DOCUMENT FOR ANY SUCH EXTENSION

REV	DATE	DESCRIPTION
B	07/02/20	FOR PLANNING APPLICATION APPROVAL

PROJECT	<b>144 CLERKENWELL ROAD</b>
DRWG NAME	<b>PROPOSED SECTION C-C</b>
DRWG NO	<b>1340-A-GA-SC-13</b>
SCALE	<b>1:100</b>
SIZE	<b>A3</b>
DATE	<b>07/02/20</b>

REVISION	<b>B</b>
----------	----------

LACEY & SALTYKOV ARCHITECTS LTD  
 7 RIDGMOUNT STREET  
 LONDON  
 WC1E 7AE

+44 (0)20 7255 0525  
 www.laceysaltykov.com  
 info@laceysaltykov.com

**LACEY & SALTYKOV**