



LONGITUDINAL ROOF SECTION  
1:20

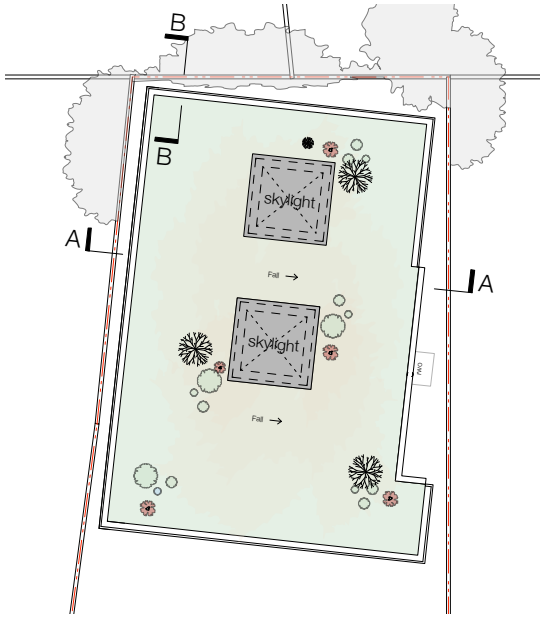


KEY PLAN

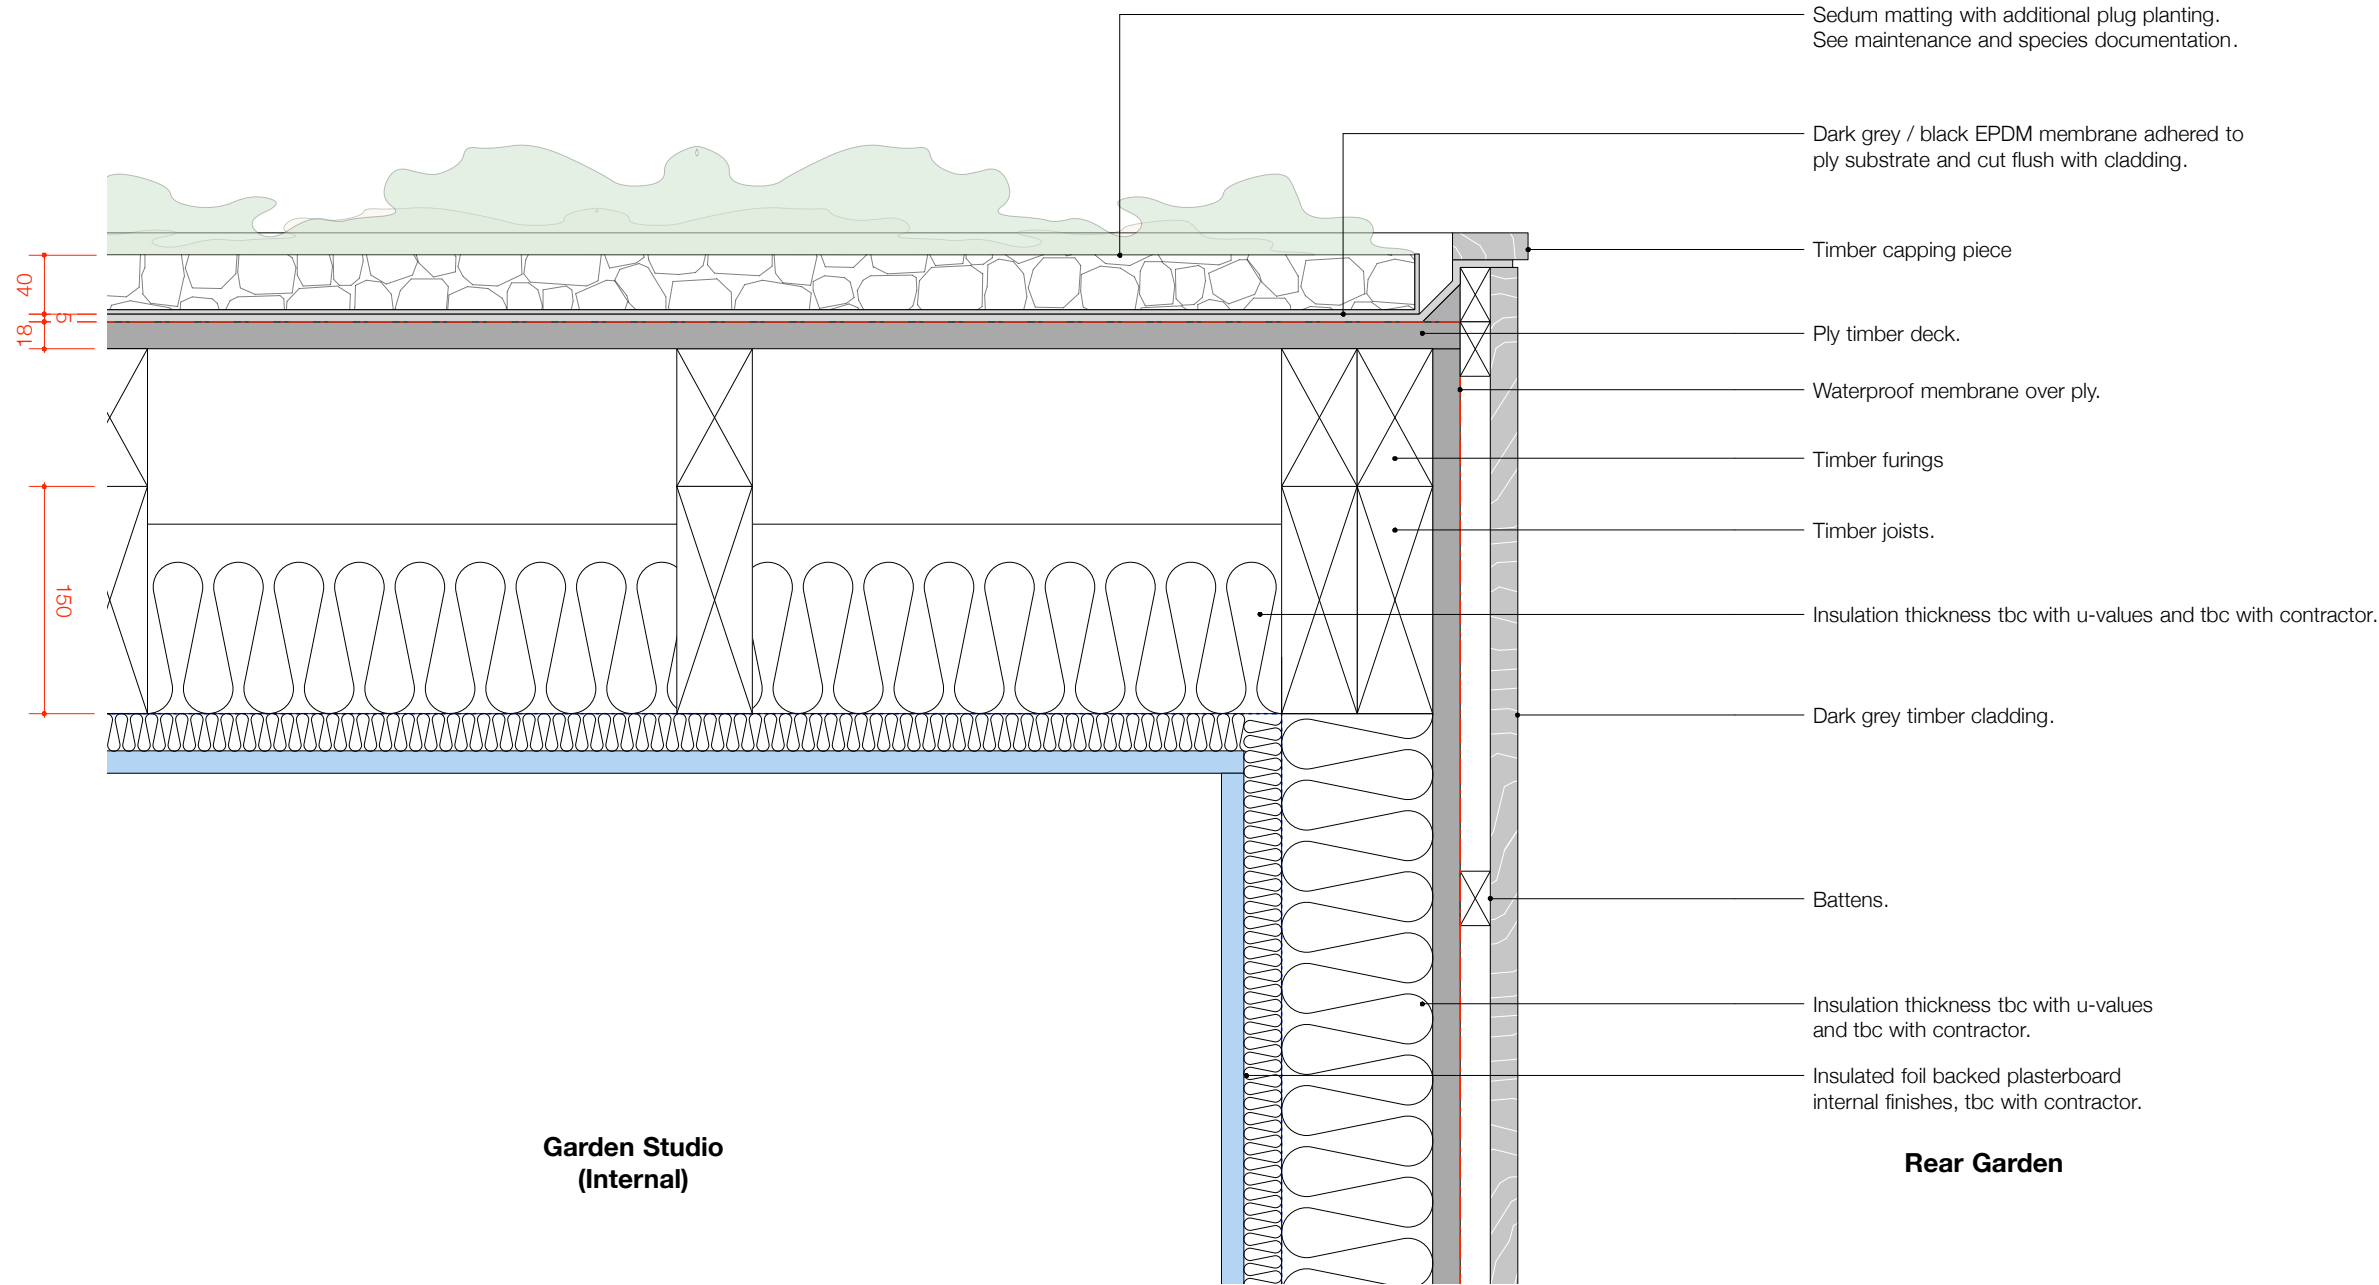

ROOF EDGE SECTION  
1:5

PROPOSED PLANTED ROOF  
DETAILS

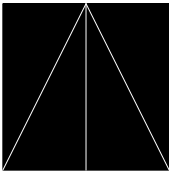

STUDIO MCLEOD

The Studio  
320 Kilburn Lane  
London W9 3EF

+44 (0)20 8968 5232  
info@studiomcleod.com

notes	
revisions:	
-	-
-	-
-	-
-	-
-	-
-	-
-	-
-	-
to be read in conjunction with all other information issued by other consultants. drawing not to be scaled - contractors must verify all dimensions on site before commencing work, any discrepancies to be reported to the designer. drawing to be read in conjunction with all other relevant drawings. all dimensions in mm unless otherwise stated	
Studio McLeod Architecture Limited: The Studio, 320 Kilburn Lane, London, W9 3EF. Registered in England. Company Number 08474700	
58 GONDAR GARDENS, LONDON, NW6 1HG	
PROPOSED PLANTED ROOF DETAILS	
drawing no. 113-C4-01	rev. -
scale	1:20 / 1:5 @A3
date	10 FEBRUARY 2020
status	PLANNING