

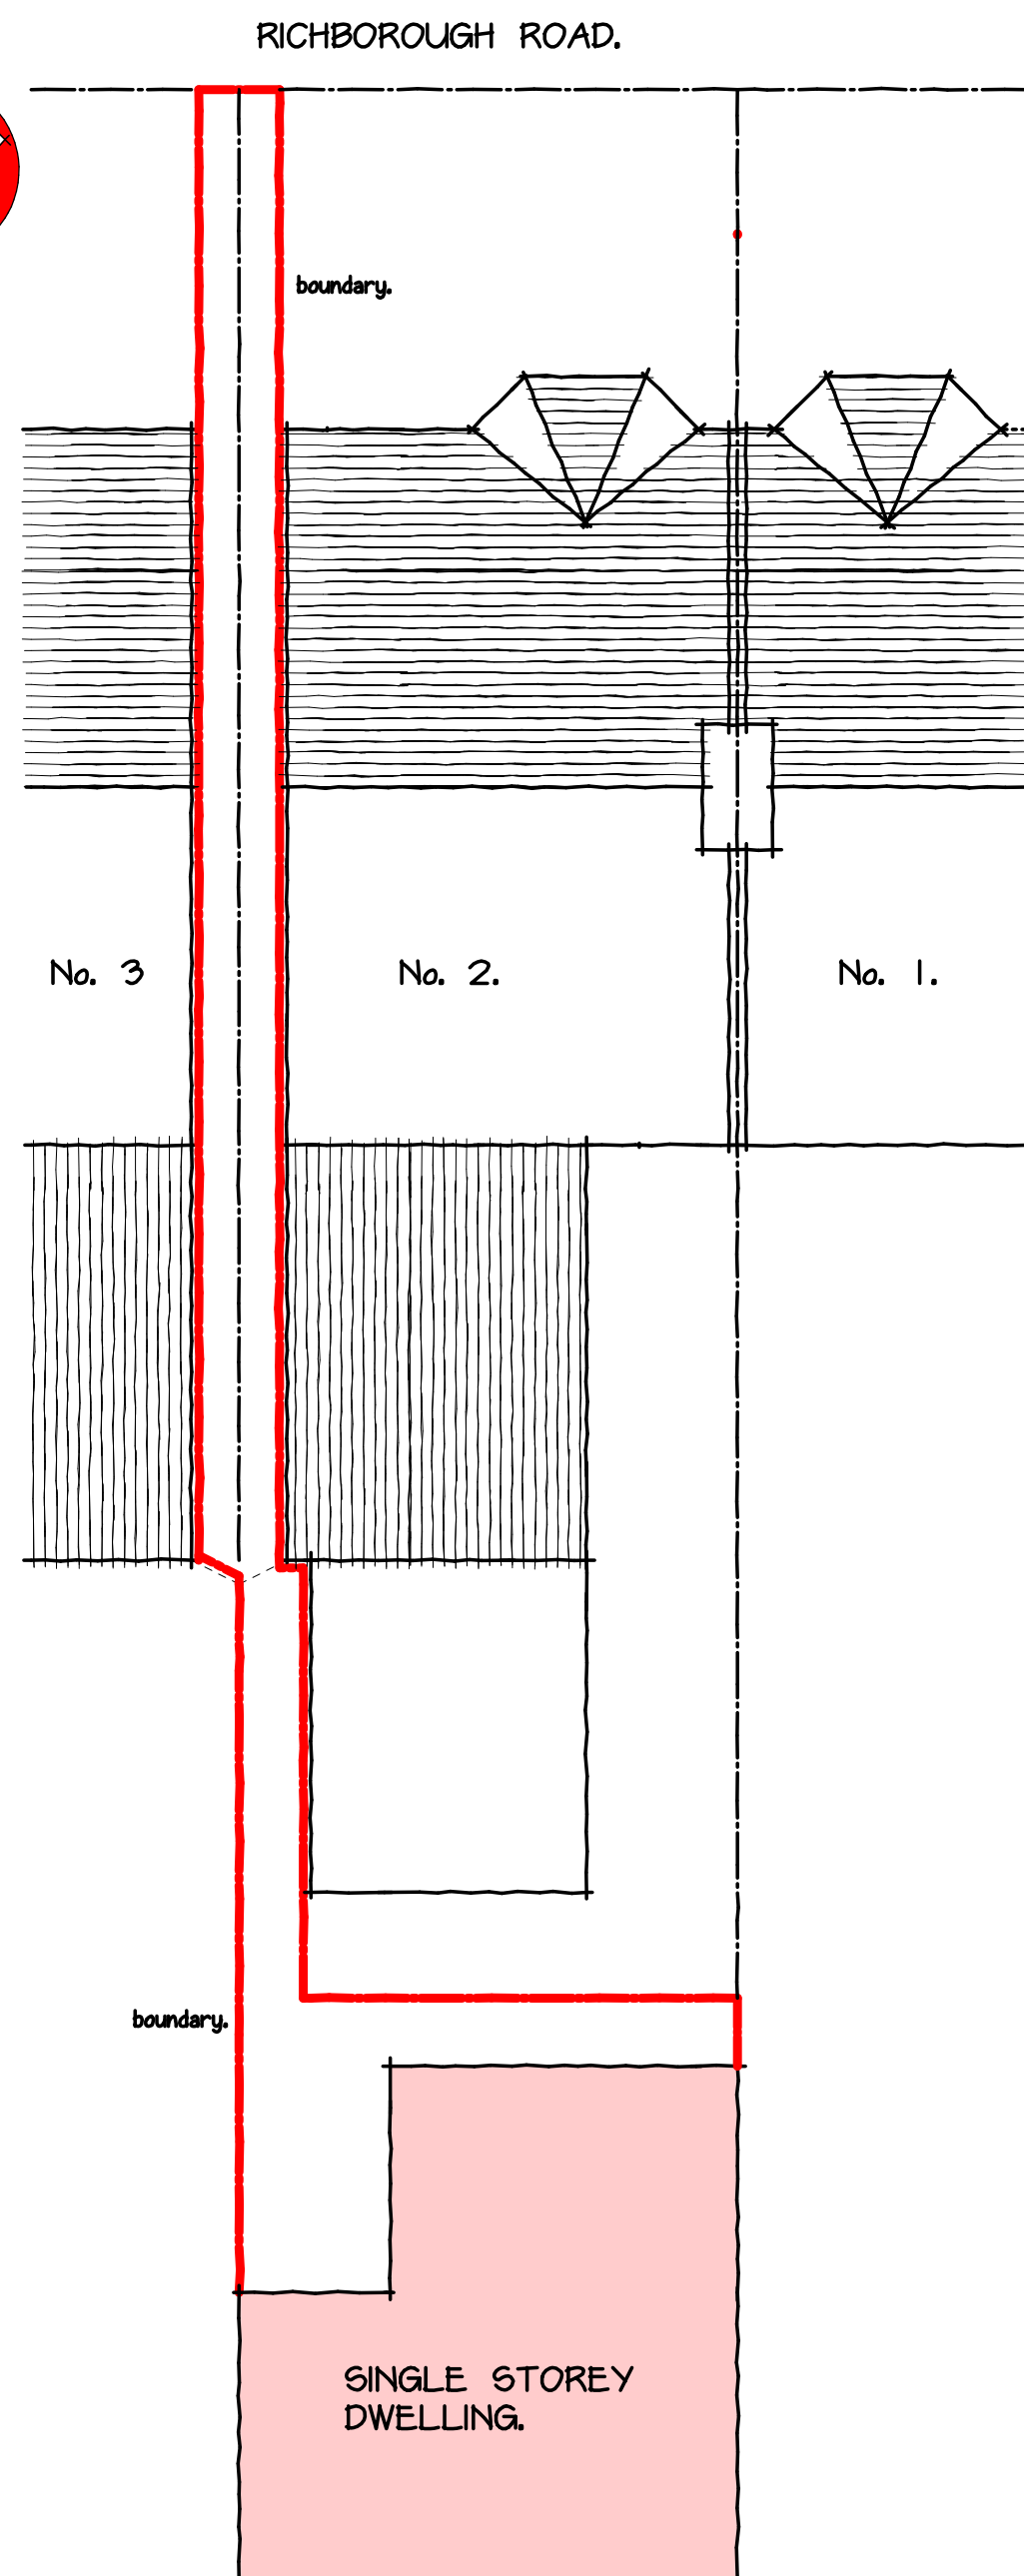


Contractor to verify all pitches and dimensions on site also see spec. notes.
Listed dimensions must be assumed approximate and checked on site.

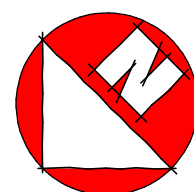

SITE LAYOUT PLAN (1-100).



No. 2.
MAIN HOUSE.

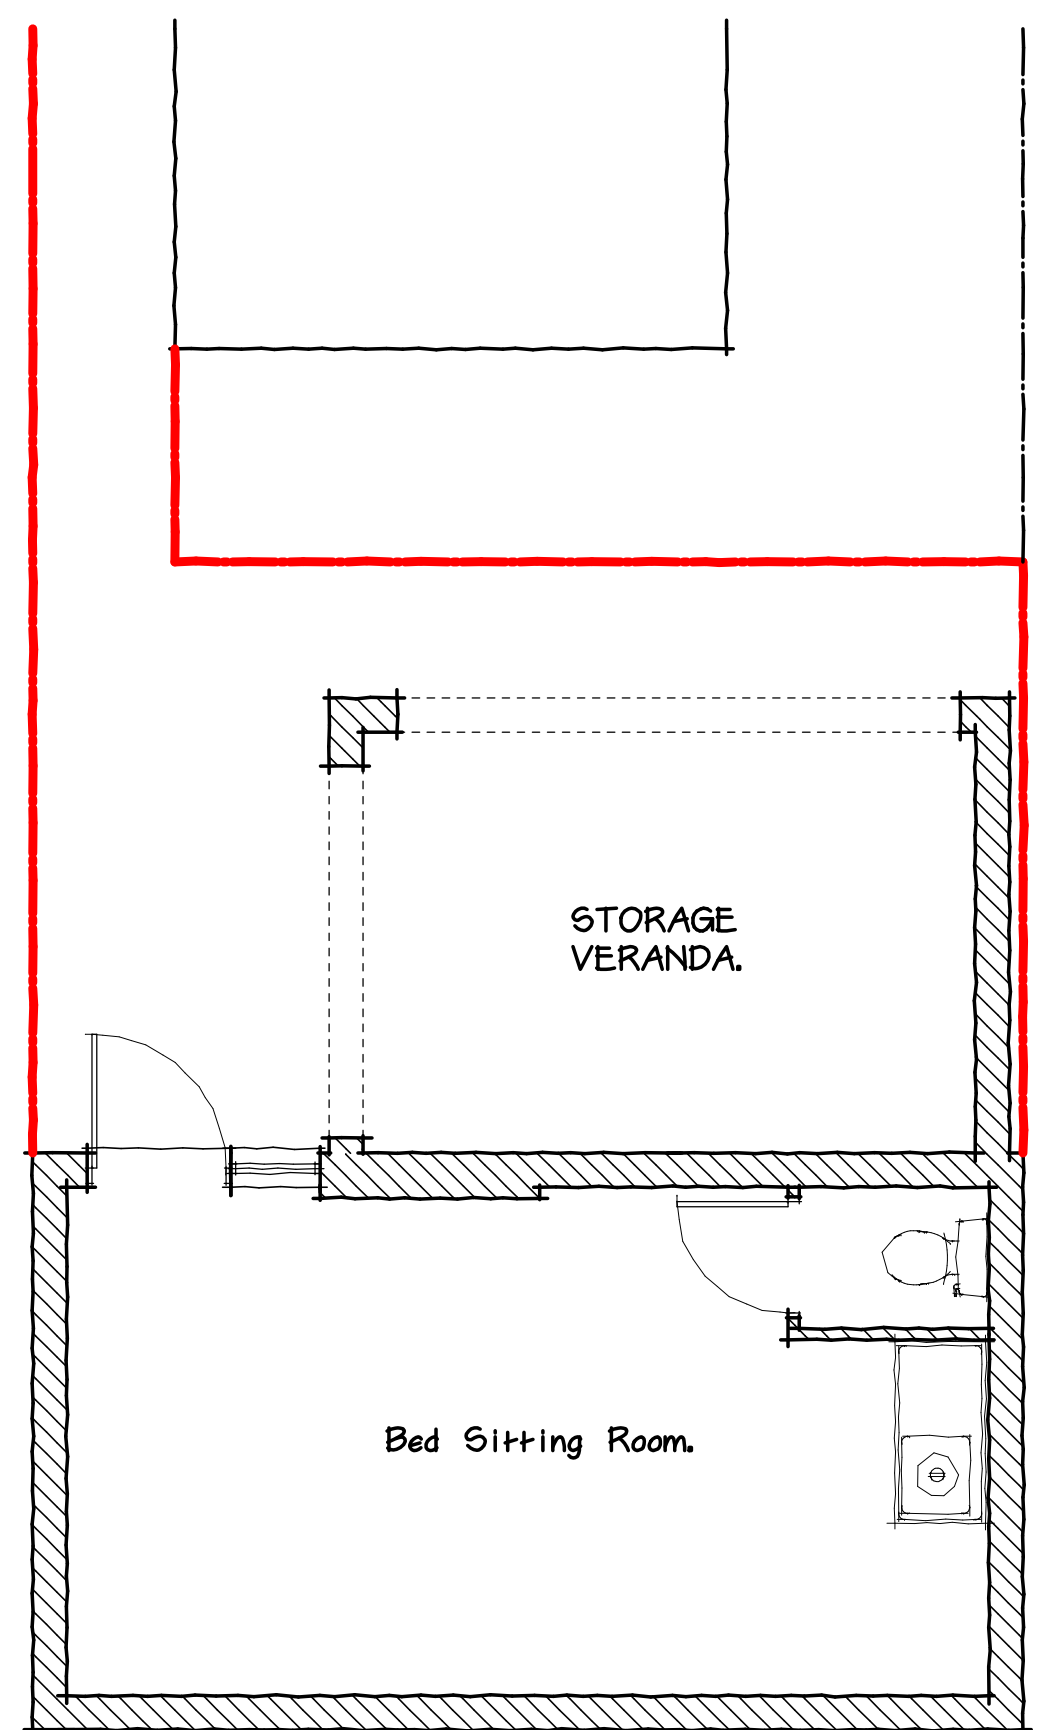

SECTIONAL PLAN EXISTING (1-50).

REPLACEMENT OF STRUCTURELY UNSOUND AND DILAPIDATED FLAT ROOF
TO EXISTING DETACHED DWELLING REAR OF 2 RICHBOROUGH ROAD LONDON N2 3LU.

1:100 SCALE ILLUSTRATION.

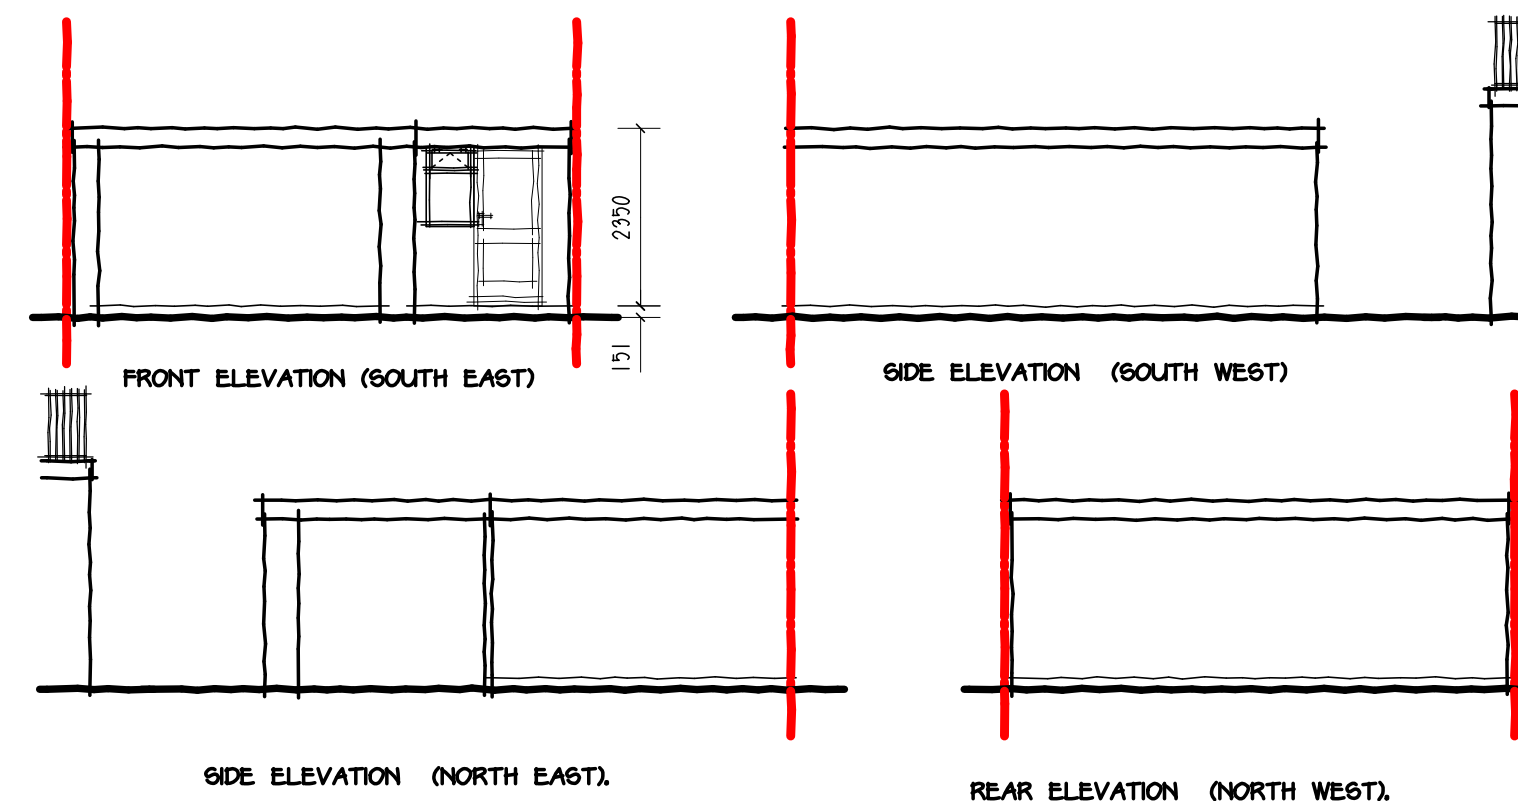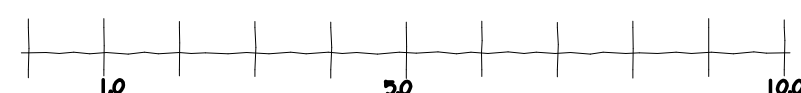

1:50 SCALE ILLUSTRATION.



R. A. Hollowood MCABE
(R Hollowood Ltd)
4 Albany Mews
Kingston Upon Thames
Surrey
KT2 5GL

Tel. M. 07956 655 226
E-Mail. r.a.hollowood@btinternet.com

DRAWING No.201903-1-EXISTING.

SCALES. 1:50 1:100

SHEET SIZE. A2.

DATE.02/20.

AMENDMENTS: