

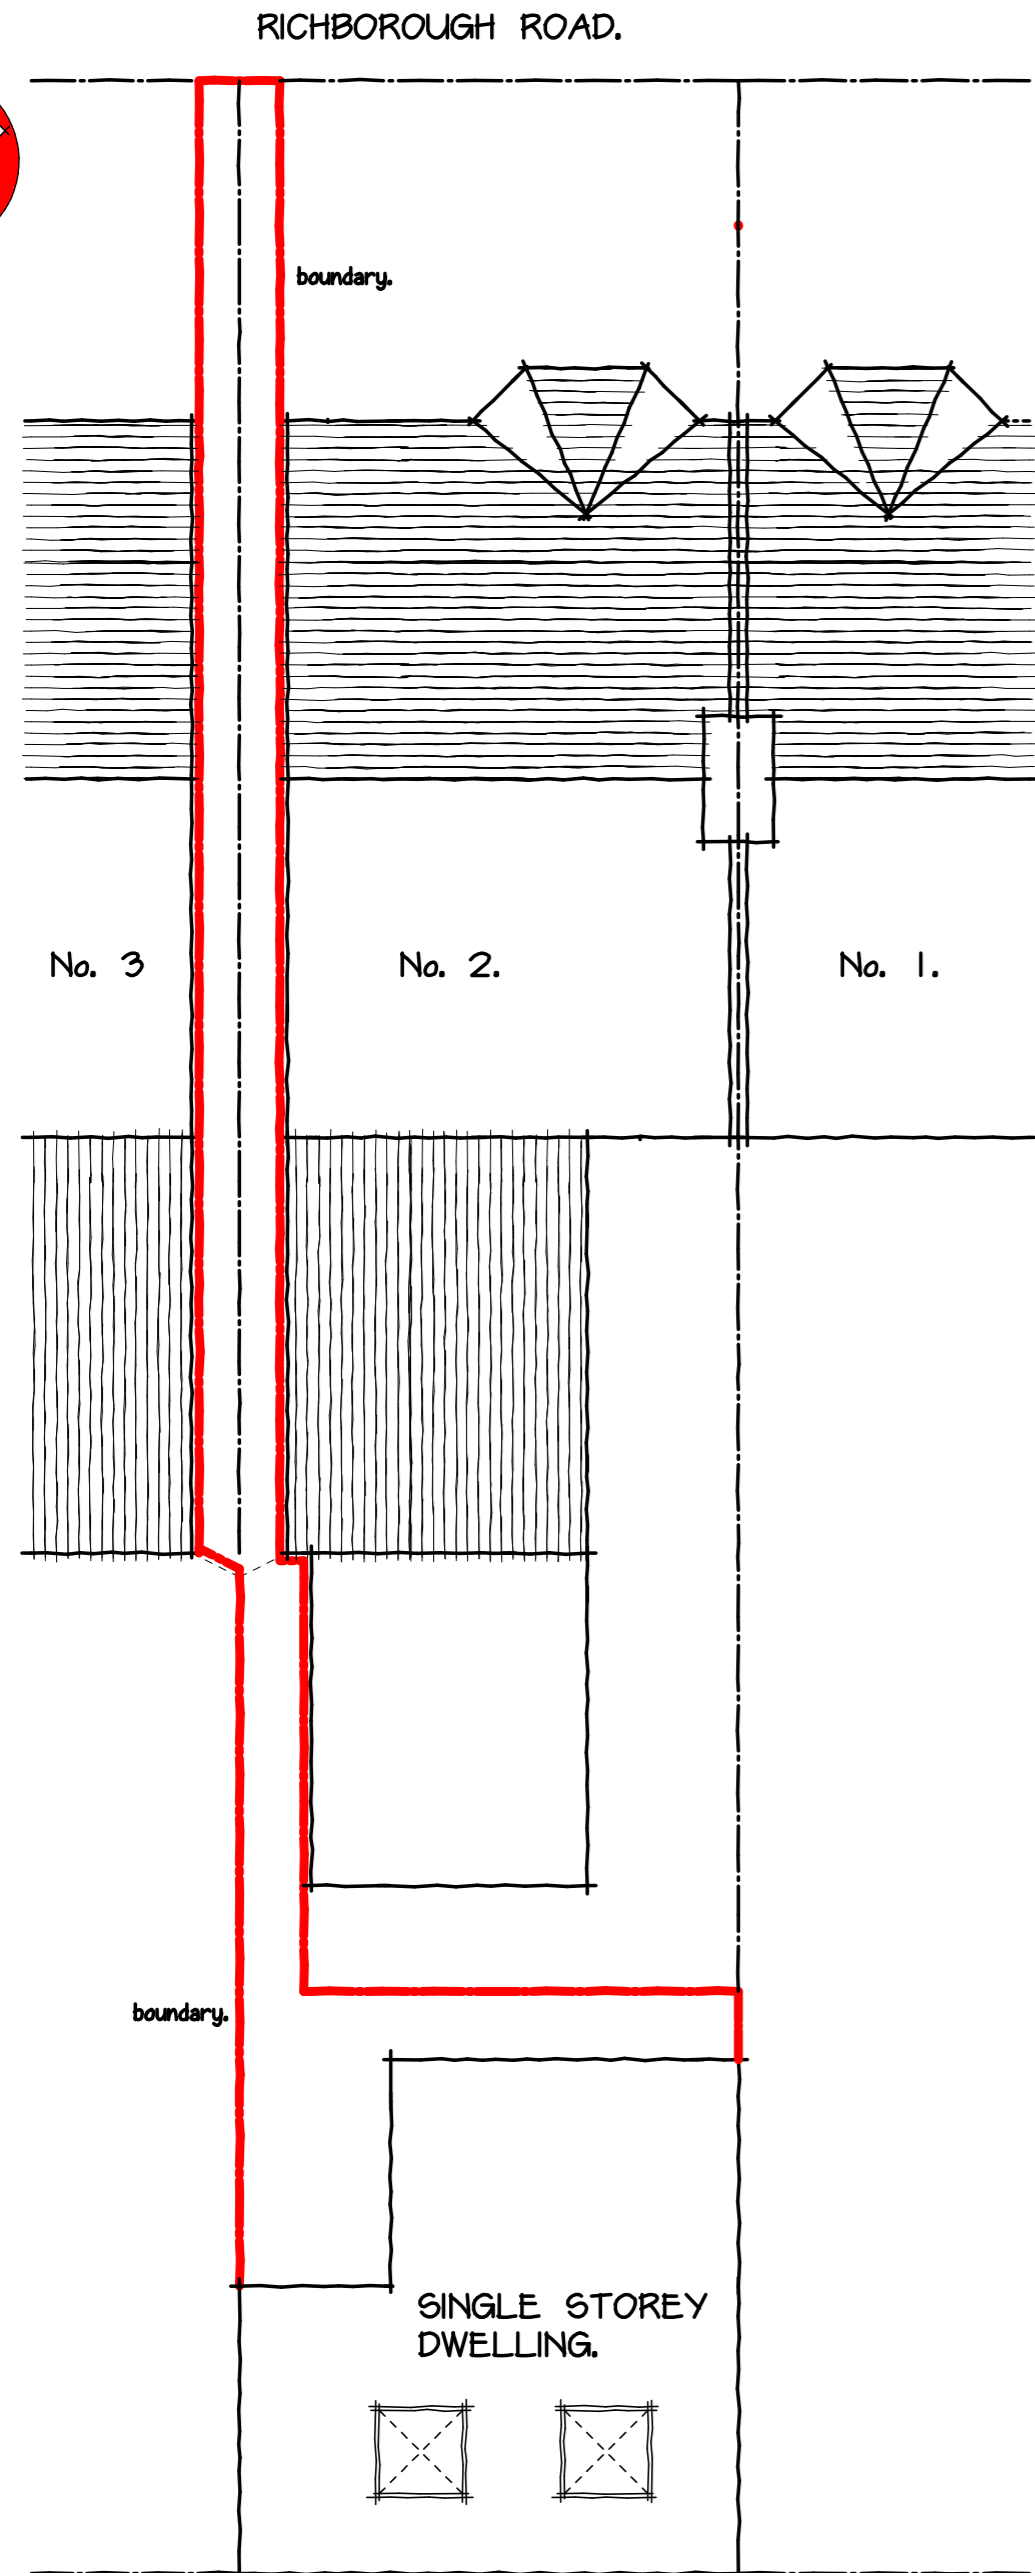


Contractor to verify all pitches and dimensions on site also see spec. notes.
Listed dimensions must be assumed approximate and checked on site.

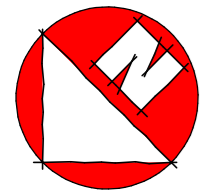



SITE LAYOUT PLAN UNALTERED (1-100).

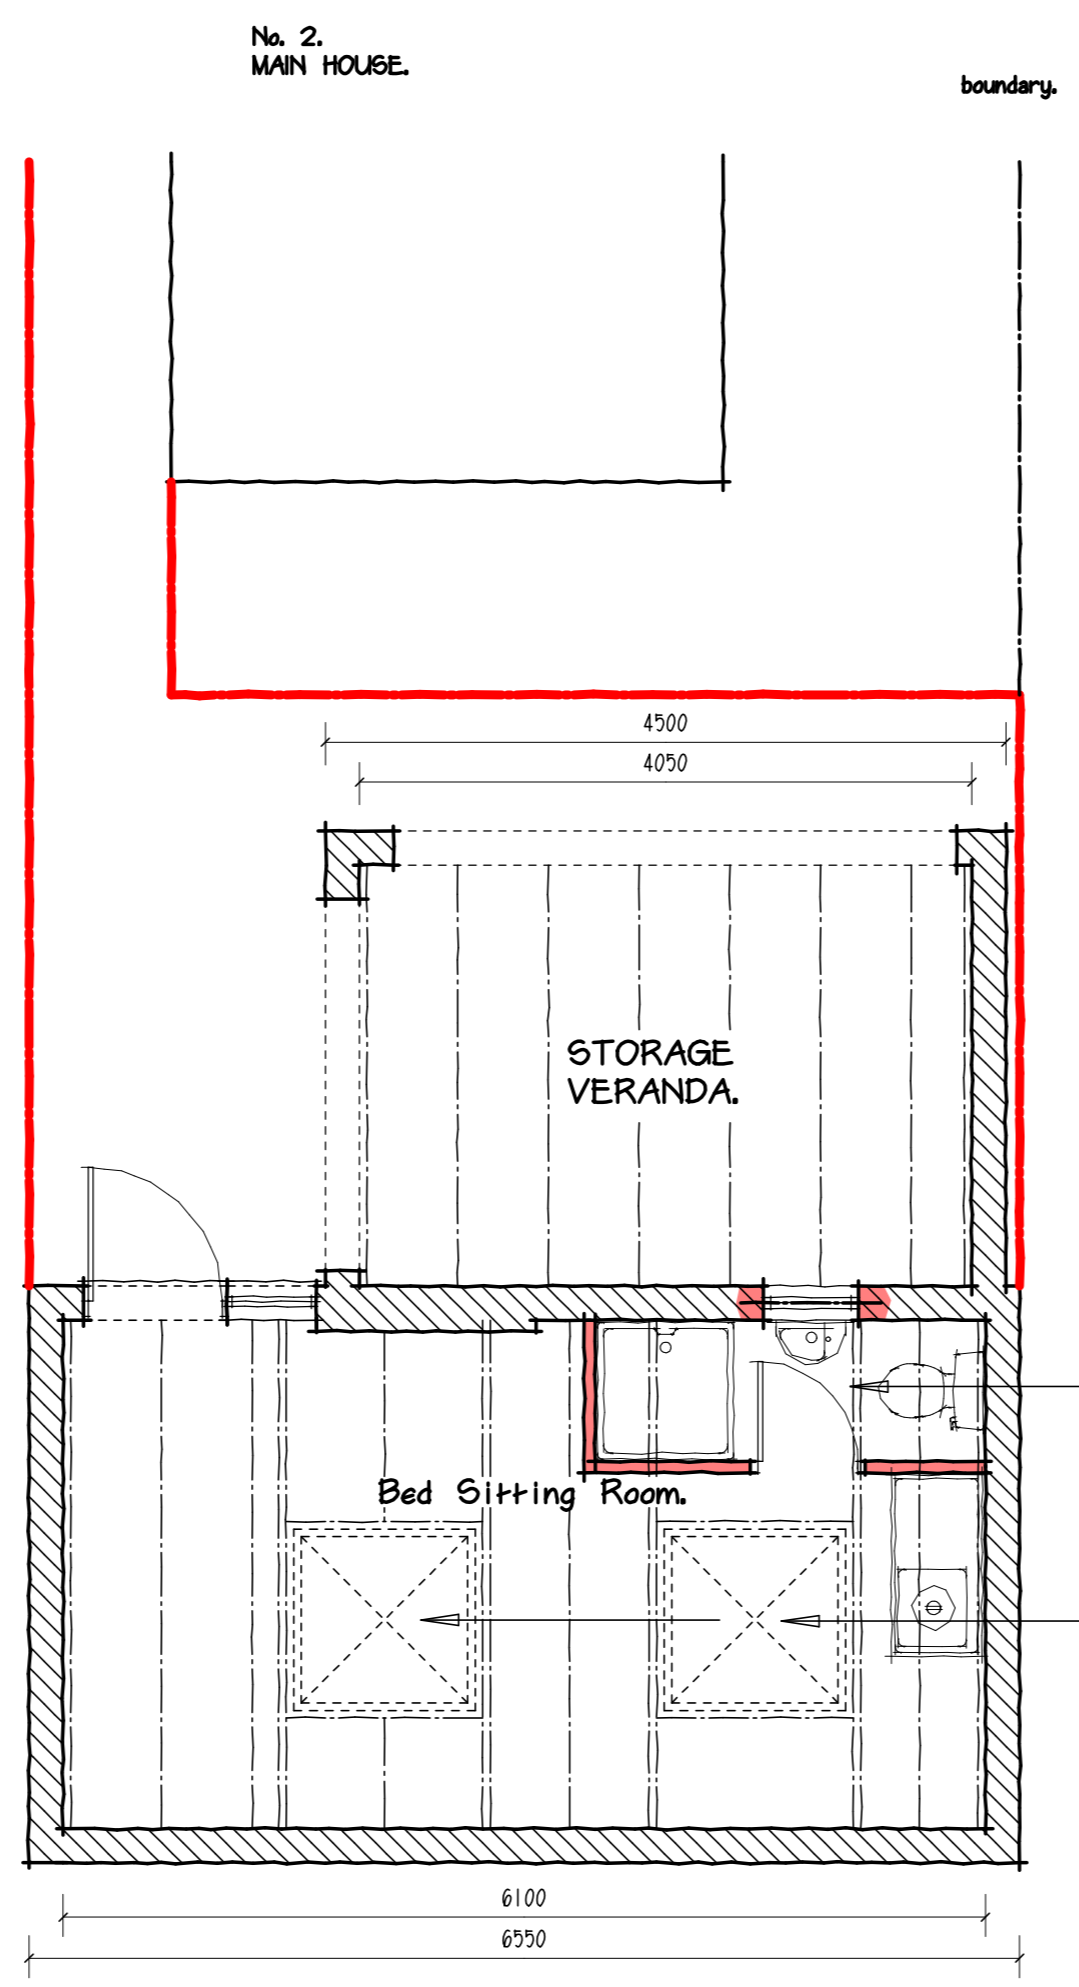

SECTIONAL PLAN AS EXISTING (1-50).

REPLACEMENT OF STRUCTURELY UNSOUND AND DILAPIDATED FLAT ROOF
TO EXISTING DETACHED DWELLING REAR OF 2 RICHBOROUGH ROAD LONDON N2 3LU.

1:100 SCALE ILLUSTRATION

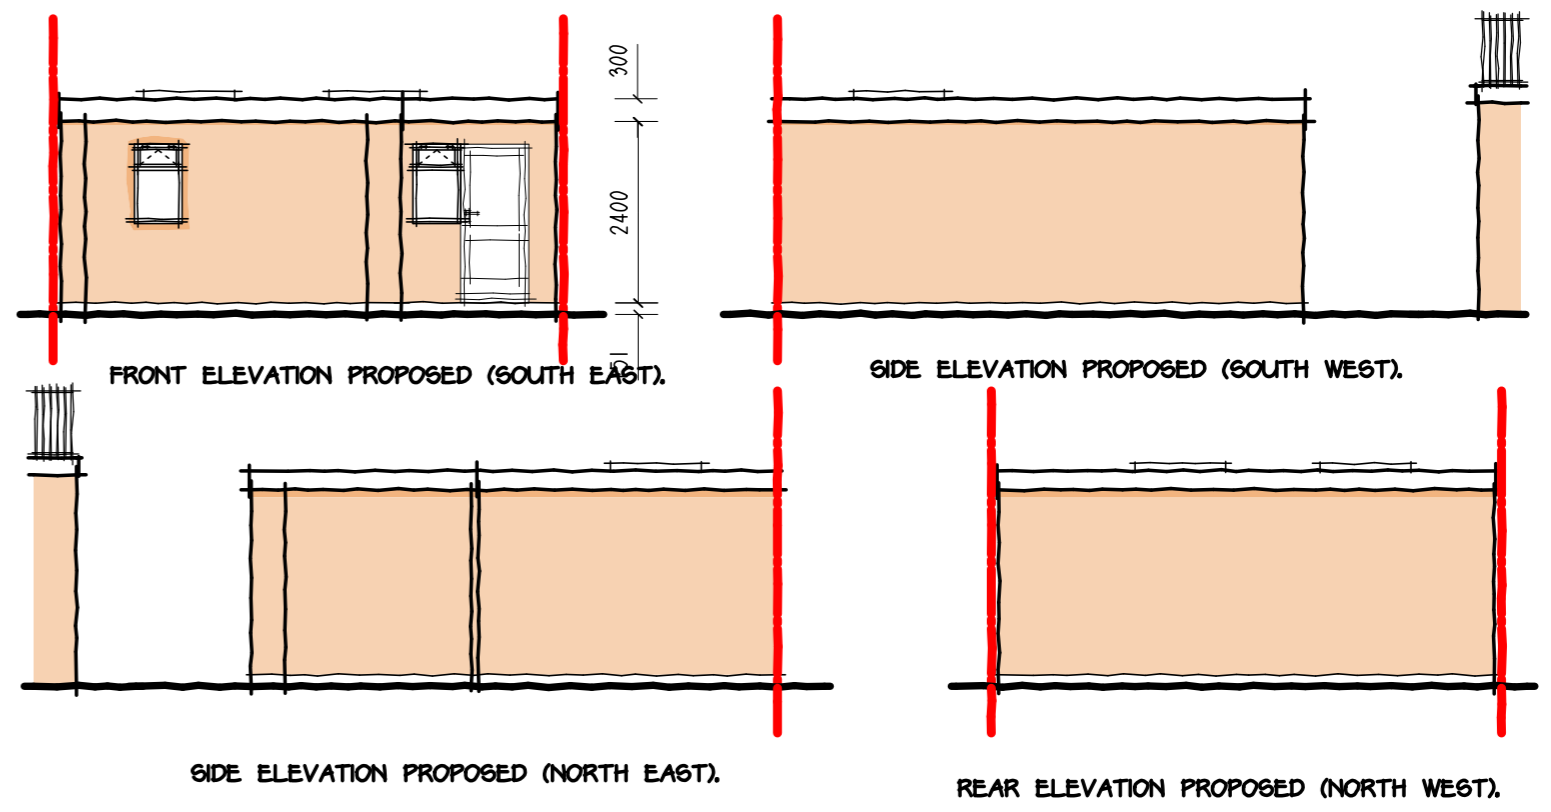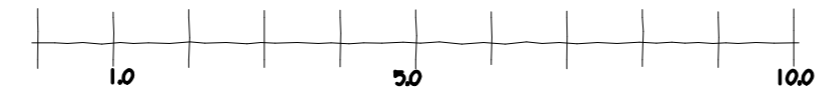

Refurbished W.C. Shower Room - Window to provide natural light & ventilation.

1.2 x 1.2 Flat Roof lights with ventilation facility.

1:50 SCALE ILLUSTRATION



R. A. Hollowood MCABE
(R Hollowood Ltd)
4 Albany Mews
Kingston Upon Thames
Surrey
KT2 5GL

Tel. M. 07956 655 226
E-Mail. r.a.hollowood@btinternet.com

DRAWING No.201903-2-PROPOSED.

SCALES. 1:50 1:100

SHEET SIZE. A2.

DATE.02/20.

AMENDMENTS: