




lower ground floor

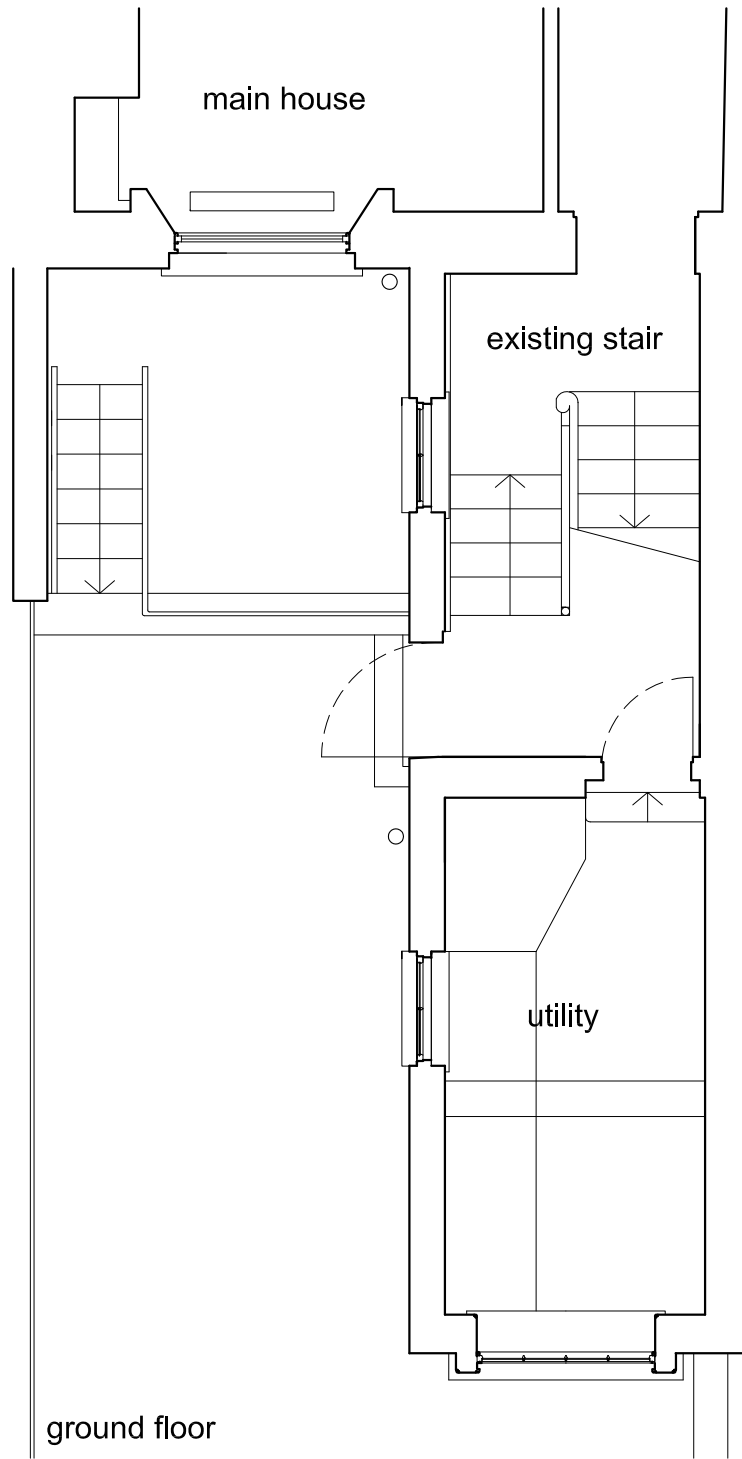

ground floor

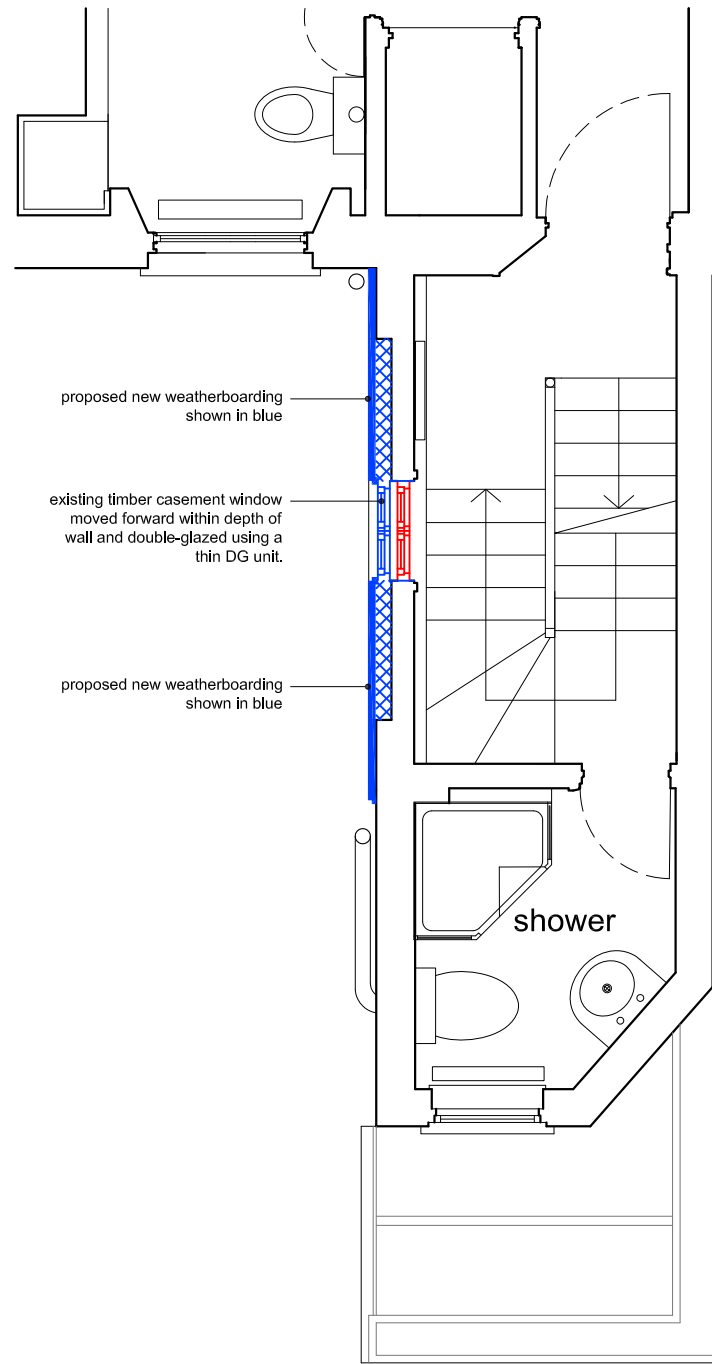


first floor

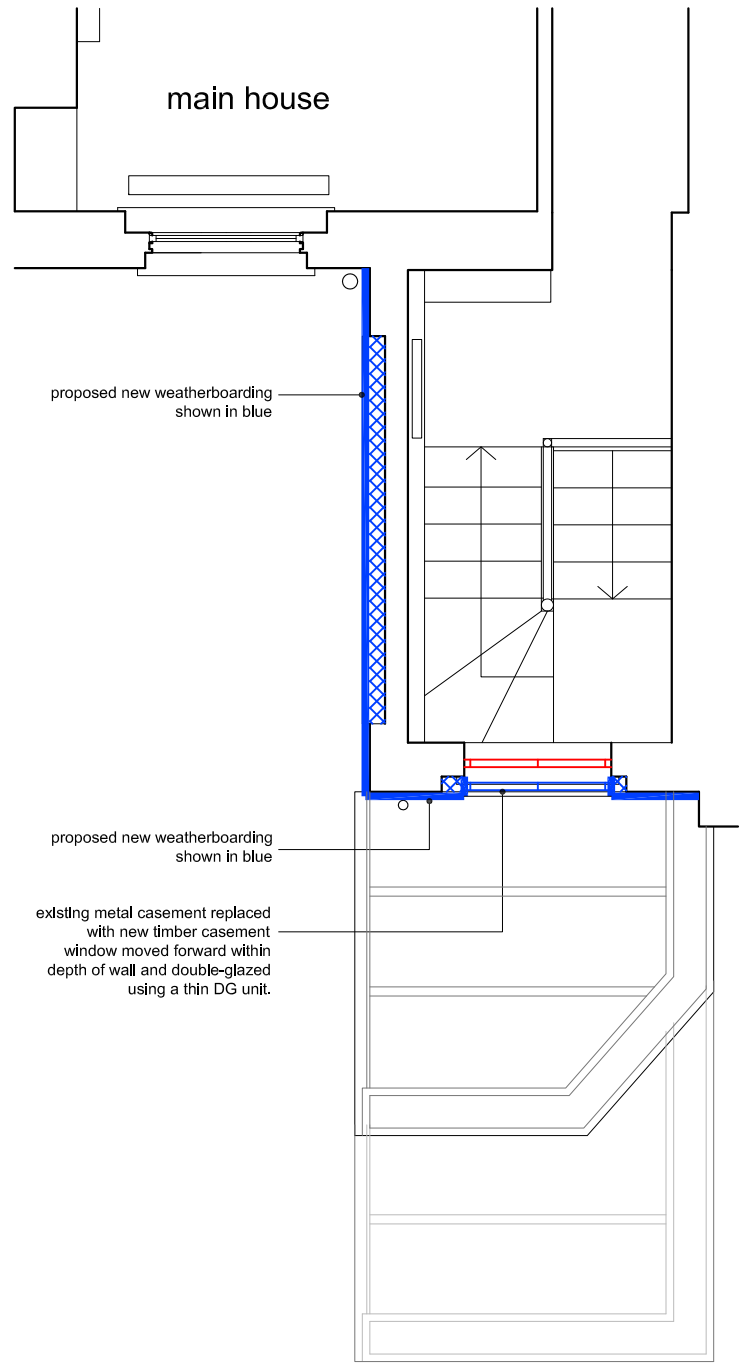

second floor

Existing and proposed plans
Scale 1:25 @A1 / 1:50 @A3

 

martin edwards architects

2b the hanger
perseverance works
38 kingsland road
london
E2 8DD
t: 020 7278 0453
e: stude@martinedwardsarchitects.com

notes:

- for planning
rev amendments

10.02.20 ME
date by

Copyright: All rights reserved. This drawing must not be reproduced without permission.
Verify all dimensions and levels on site before commencing any work or making any shop drawings. Shop drawings to be submitted to the architect for comment prior to fabrication.
This drawing is to be read in conjunction with all other relevant architects drawings and specifications and those of the design team. Discrepancies are to be reported to the architect.
Do not scale from this drawing. Dimensions are in millimetres unless otherwise stated.

project
27 Downshire Hill
Hampstead NW3 1NT

client
John Robins & Patricia Morison

drawing title
Rear wing - weatherboarding
Existing and proposed plans

drawing status
FOR PLANNING

scale
1:25 @ A1
1:50 @ A3

job no.
A0078

date
01.08.19

drawing no.
PA 02

drawn by
ME

checked by
SH

revision