




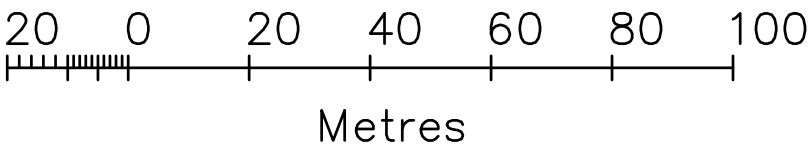

■ Crown Copyright 2013
Reproduction in whole or in part is prohibited
without the prior permission of Ordnance Survey.

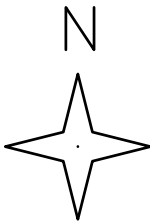

Site location plan
Scale 1:1250 @A3

 

martin edwards architects
2b the hanger
perseverance works
38 kingland road
london
E2 9DD
t: 020 7278 0453
e: studio@martinedwardsarchitects.com

notes:

for planning
rev amendments

10.02.20
date by

ME

Copyright: All rights reserved. This drawing must not be reproduced without permission.
Verify all dimensions and levels on site before commencing any work or making any shop
drawings. Shop drawings to be submitted to the architect for comment prior to fabrication.
This drawing is to be read in conjunction with all other relevant architects drawings and
specifications and those of the design team. Discrepancies are to be reported to the
architect.
Do not scale from this drawing. Dimensions are in millimetres unless otherwise stated.

project
27 Downshire Hill
Hampstead NW3 1NT

drawing title
Rear wing - weatherboarding
Site location plan

drawing status
FOR PLANNING

scale
1:1250 @ A1
1:1250 @ A3

date
01.08.19

drawn by
ME

checked by
SH

job no.

A0078

drawing no.

PA 01

revision

1