


KEY:
Line between no.20 and no.20A - - - - -

EXISTING ROOF PLAN 1:100

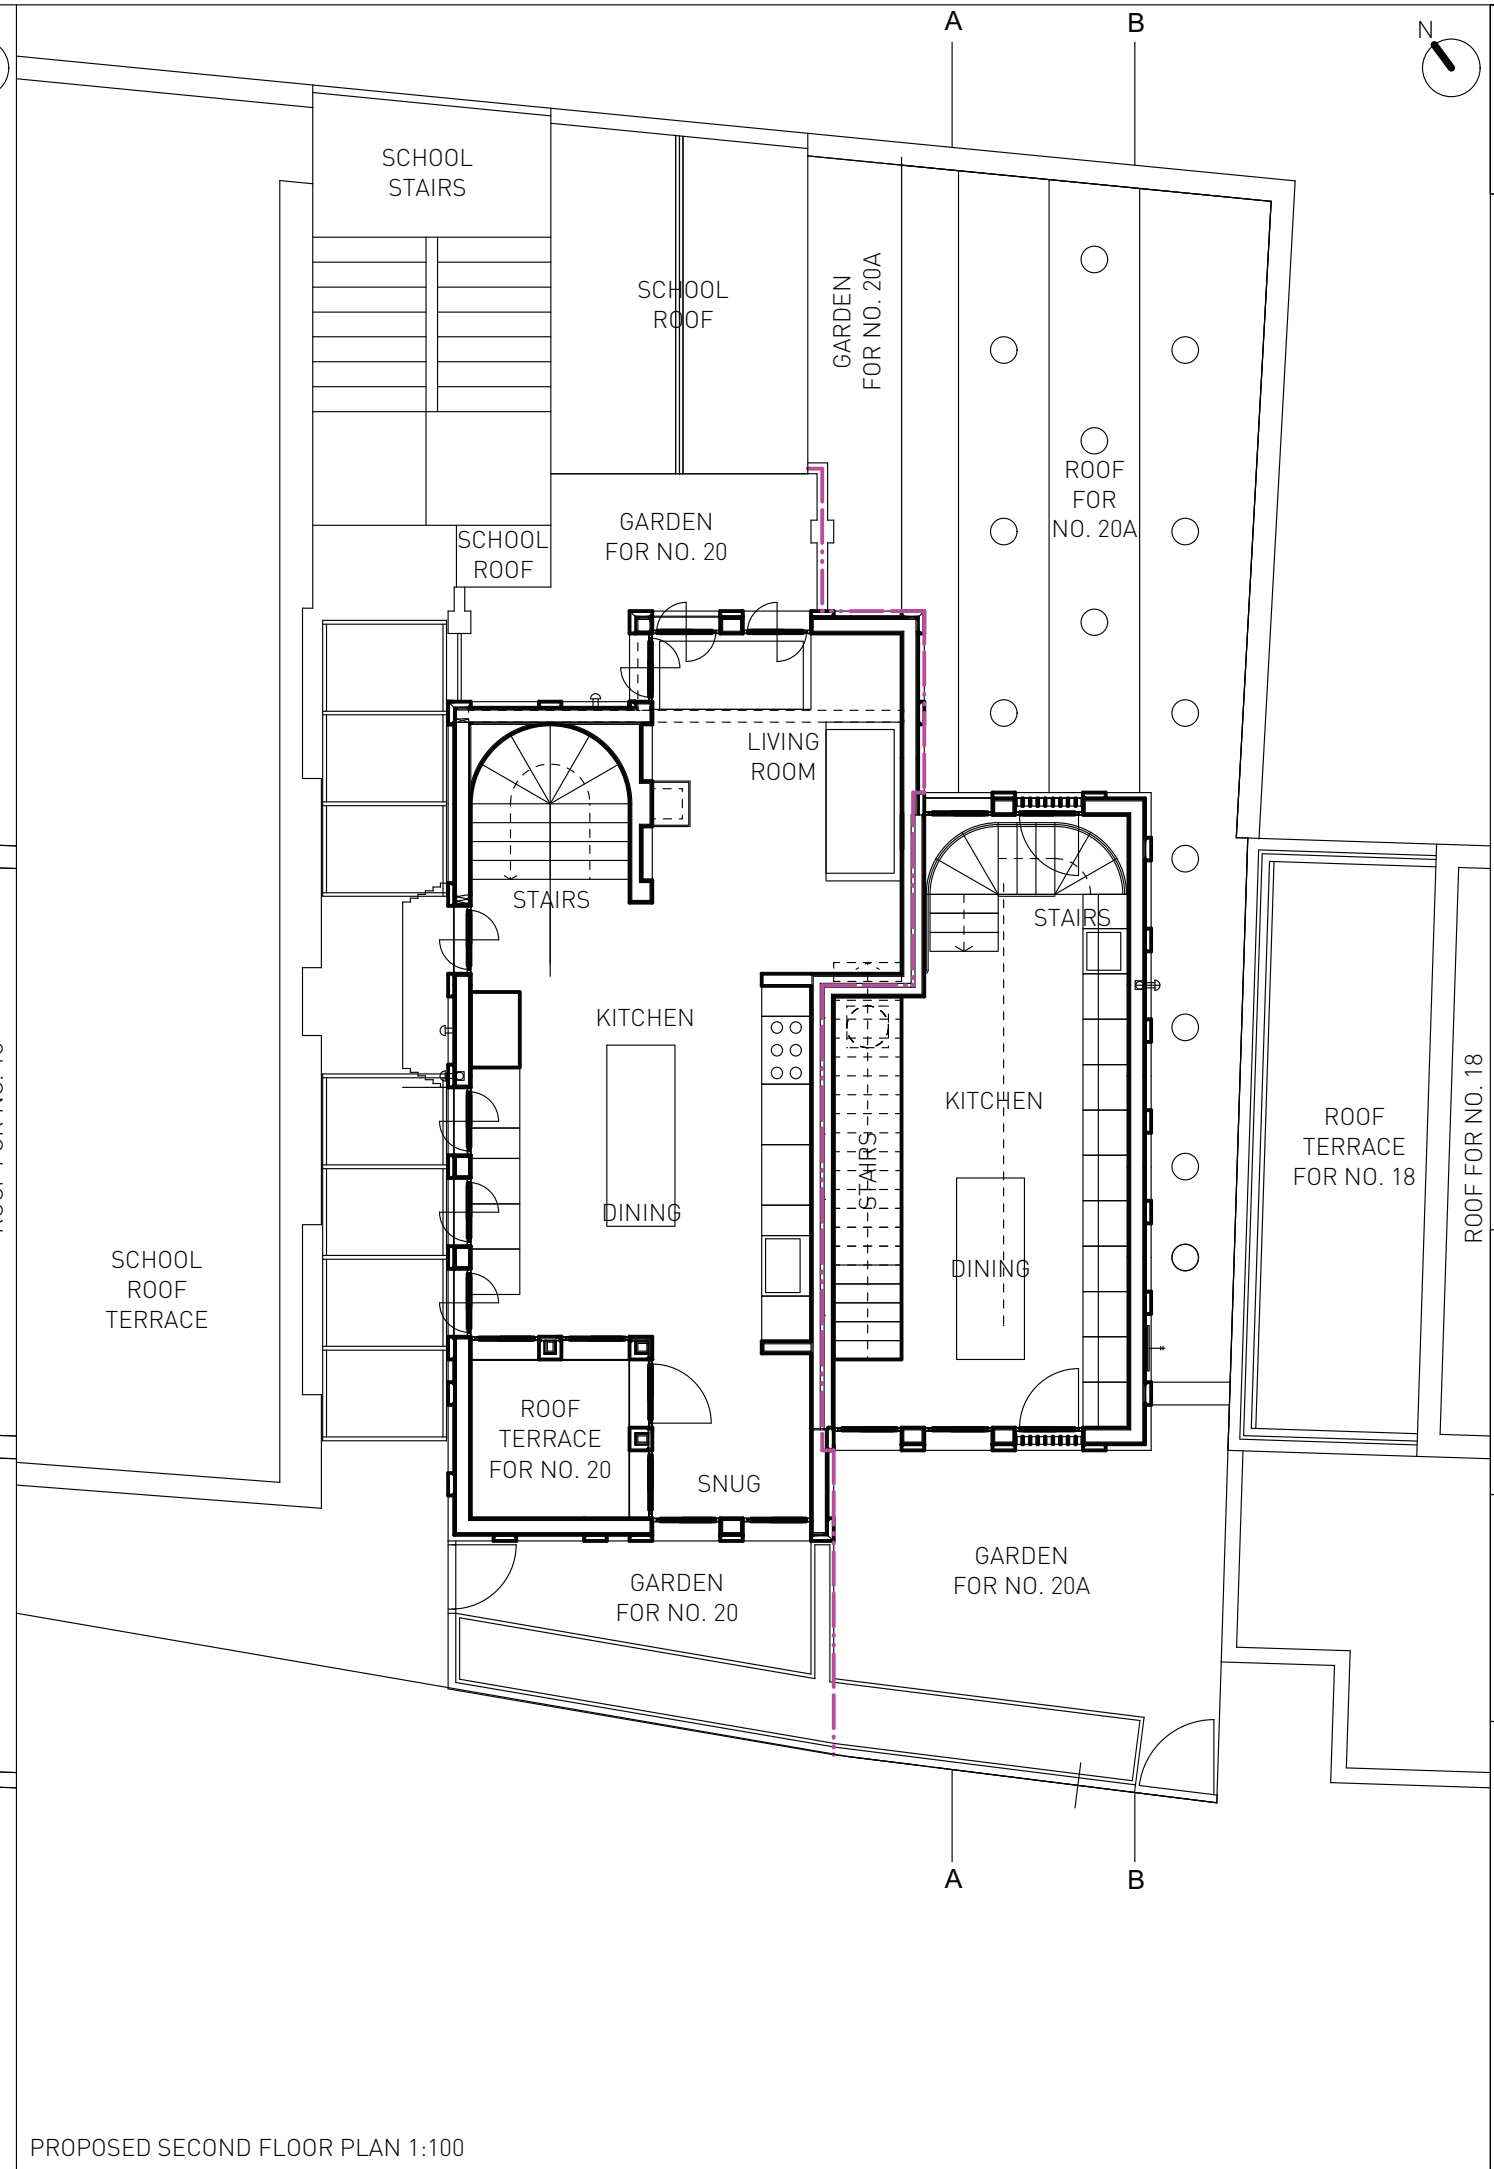

PROPOSED SECOND FLOOR PLAN 1:100