


KEY:
Line between no.20 and no.20A - . - . - .

EXISTING ROOF PLAN 1:100

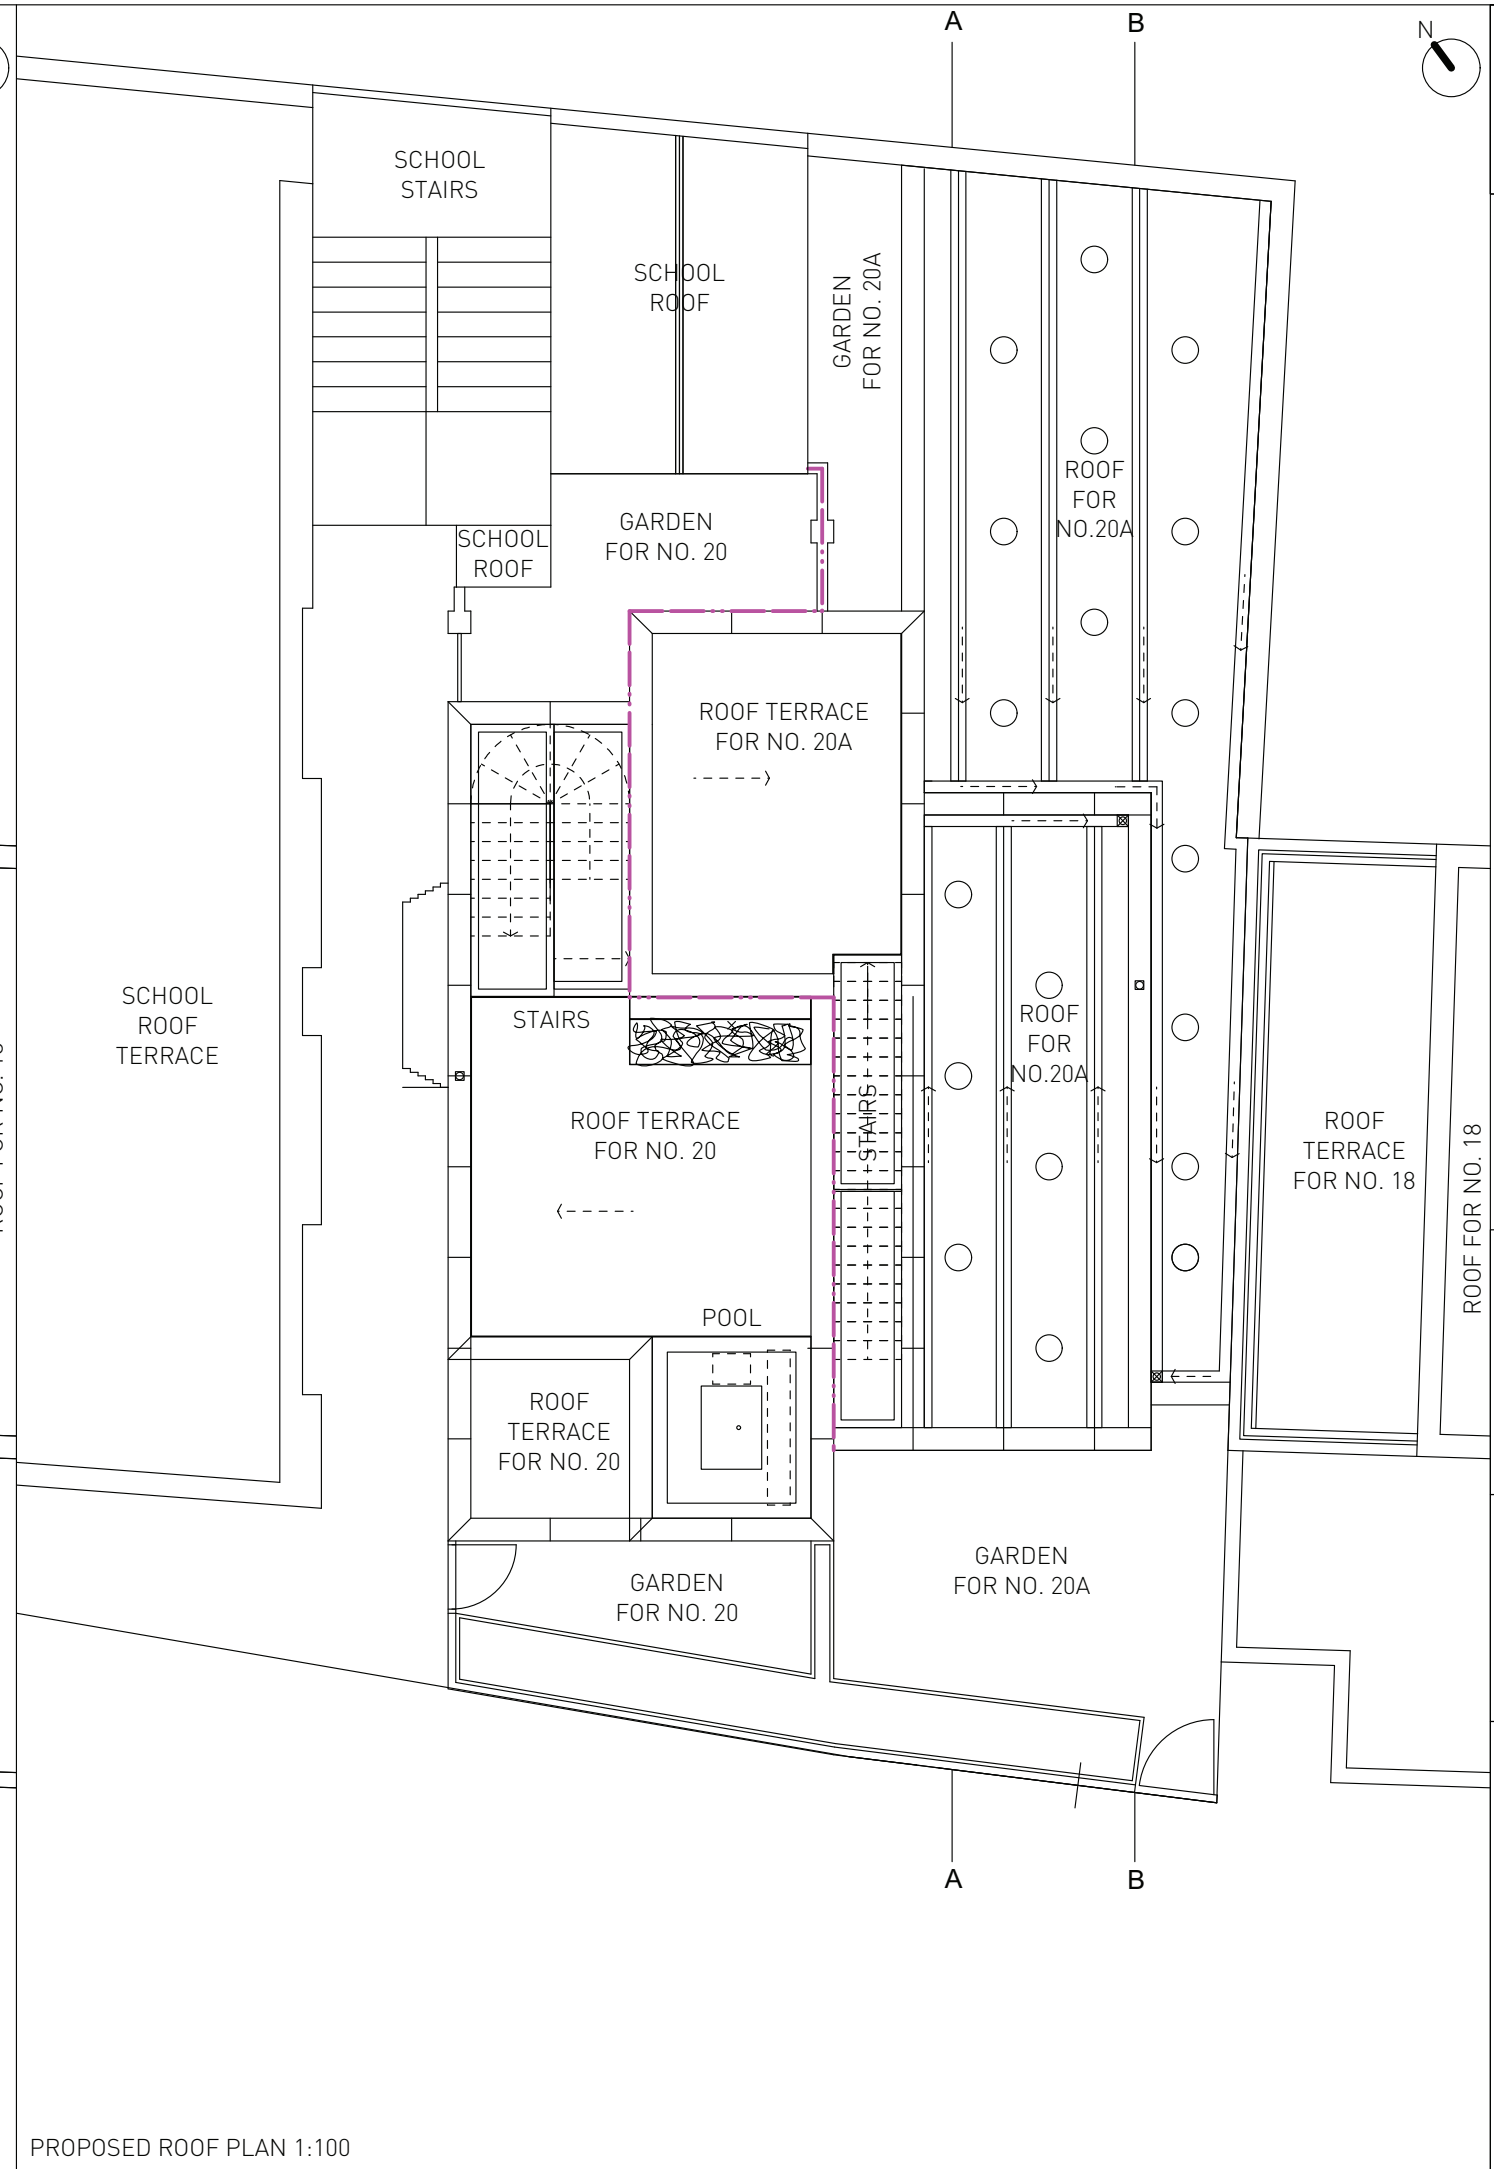

PROPOSED ROOF PLAN 1:100