


PLANNING PERMISSION

DRAWINGS INDICATE DESIGN INTENT ONLY.
ALL DIMENSIONS IN MILLIMETERS UNLESS NOTED OTHERWISE.
THE CONTRACTOR IS RESPONSIBLE FOR TAKING AND CHECKING ALL DIMENSIONS.
DO NOT SCALE FROM THE DRAWING.
REPORT ALL CONFLICTS OF INFORMATION TO GLSTUDIO AND SEEK ADVICE BEFORE PROCEEDING.
THIS DRAWING IS THE COPYRIGHT OF GLSTUDIO LTD.

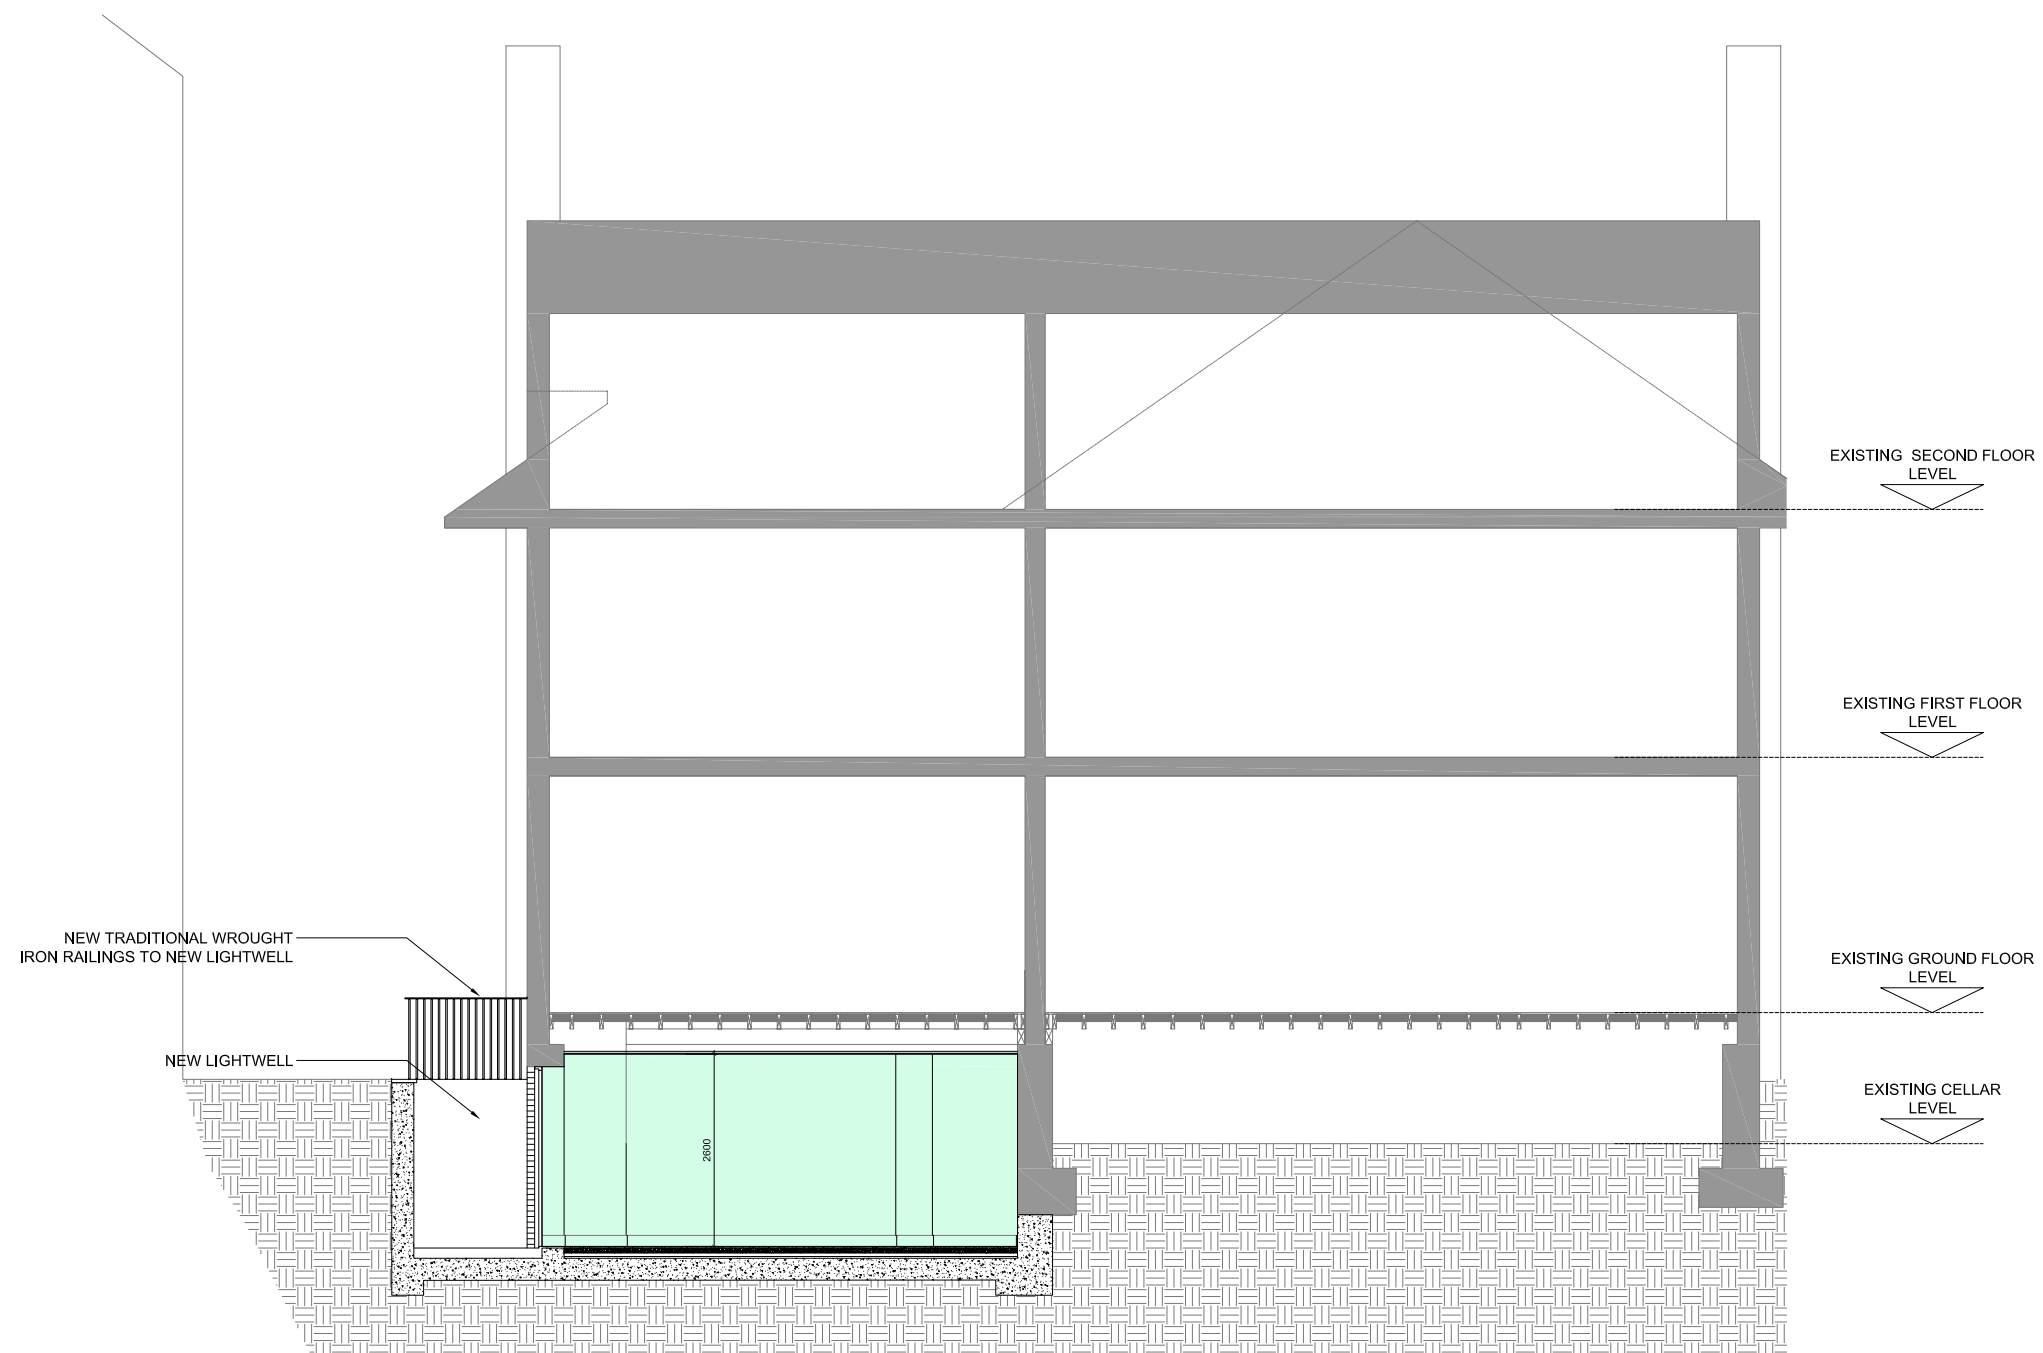

KEY PLAN



NO. DATE ISSUE/REVISION

8 DALEHAM GARDENS

GLSTUDIO
Architecture Design Landscape
www.glstudio.london

PROPOSED PLAN LEGEND	
	EXISTING STRUCTURE
	EXTENT OF NEW EXTENSION



DRAWING TITLE	
PROPOSED BUILDING SECTION	
DRAWN	SCALE
GL	1:-- @ A1
CHECKED	DATE
-	08.02.20
PROJECT NO.	DRAWING NO.
0012	P300