


PLANNING PERMISSION

DRAWINGS INDICATE DESIGN INTENT ONLY.  
ALL DIMENSIONS IN MILLIMETERS UNLESS NOTED OTHERWISE.  
THE CONTRACTOR IS RESPONSIBLE FOR TAKING AND CHECKING ALL DIMENSIONS.  
DO NOT SCALE FROM THE DRAWING.  
REPORT ALL CONFLICTS OF INFORMATION TO GLSTUDIO AND SEEK ADVICE BEFORE PROCEEDING.  
THIS DRAWING IS THE COPYRIGHT OF GLSTUDIO LTD.  
KEY PLAN

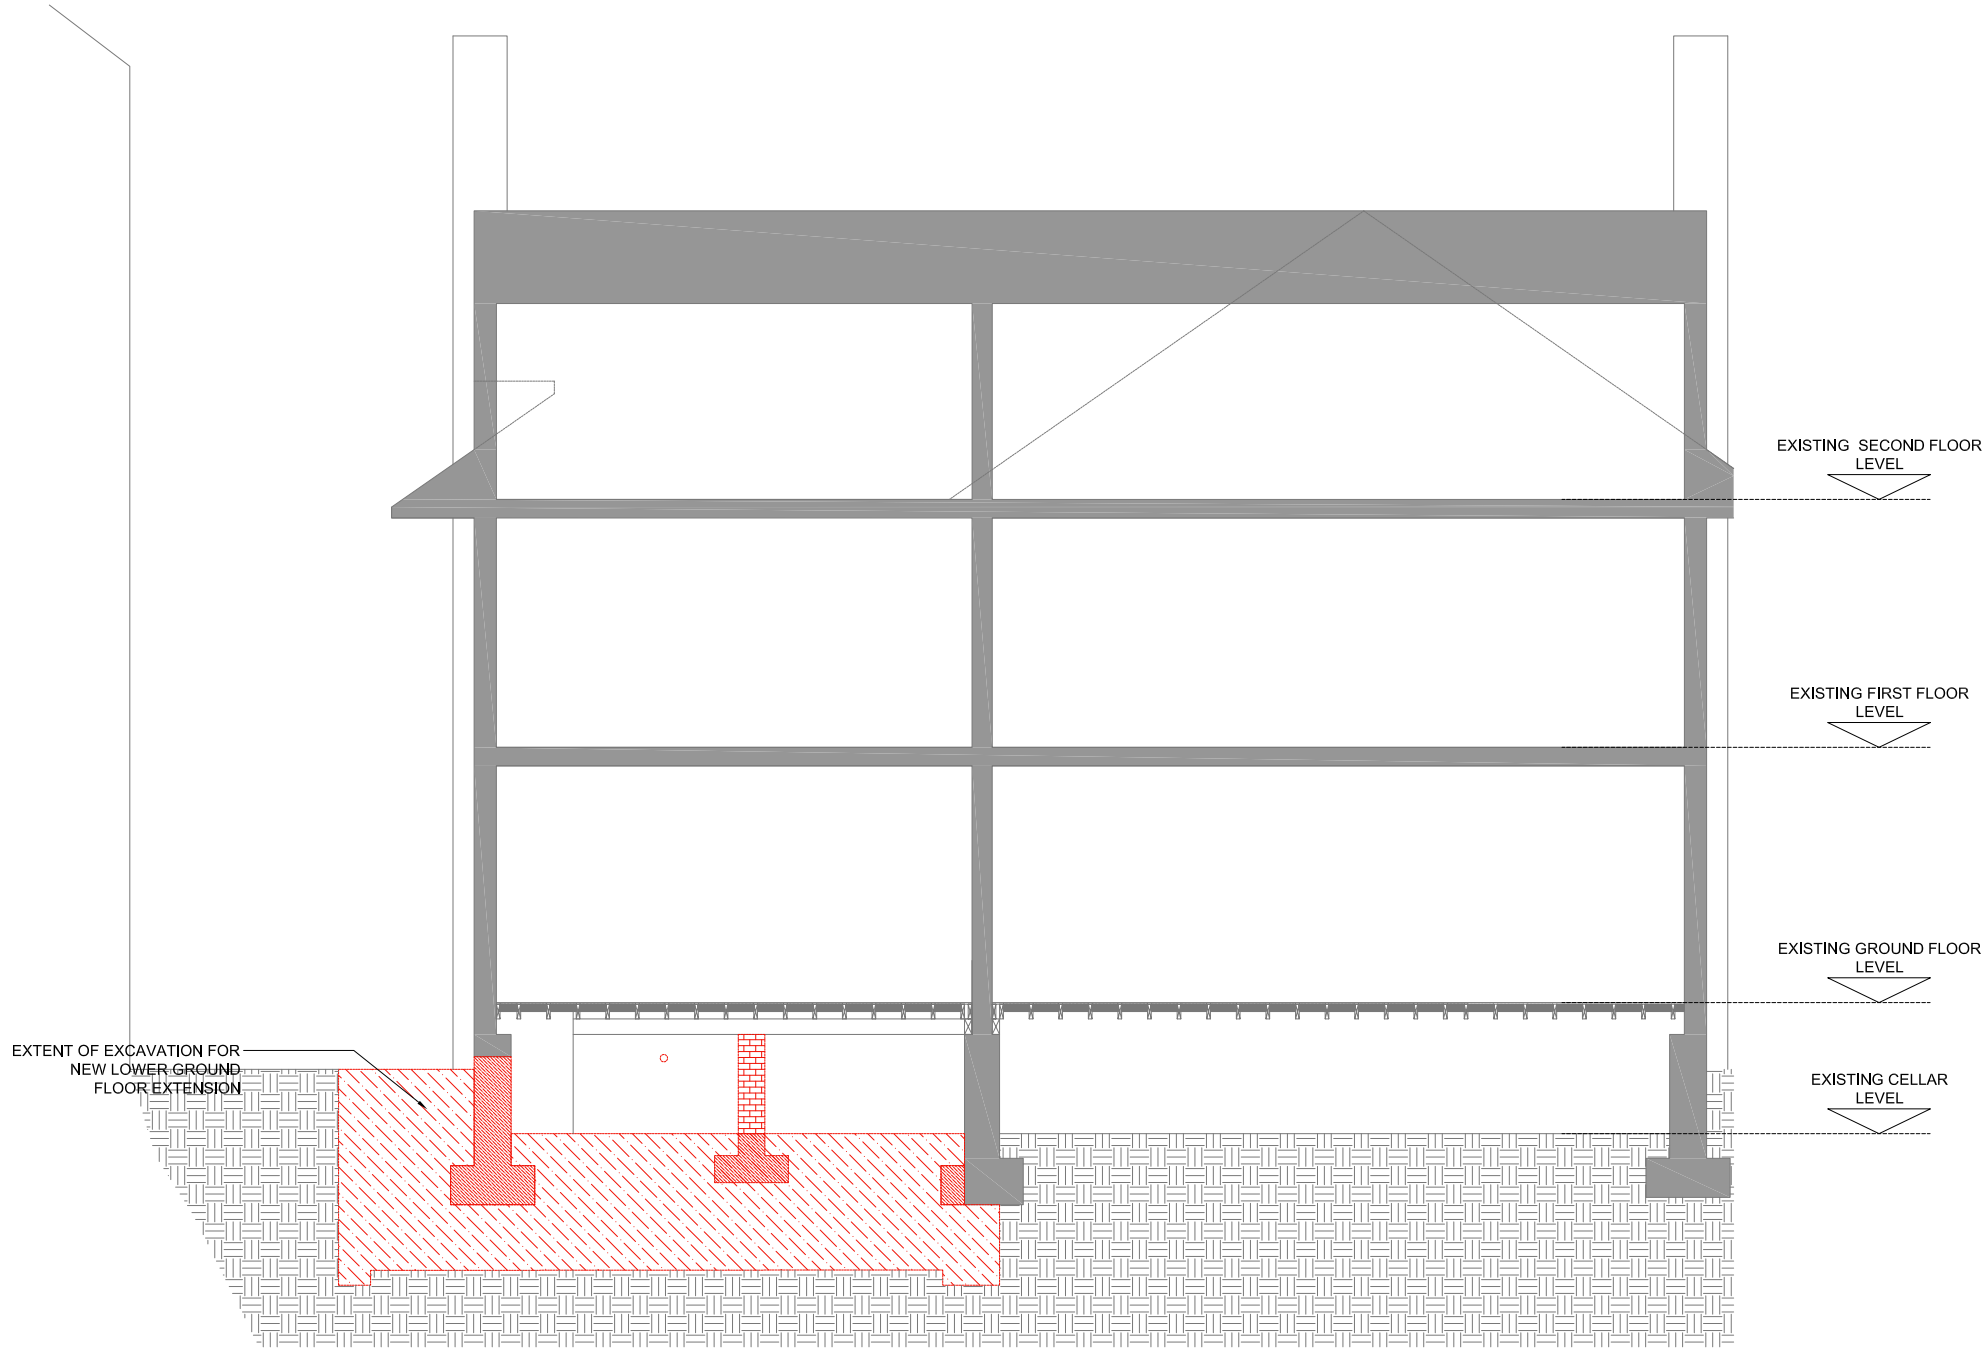

NO.	DATE	ISSUE/REVISION

8 DALEHAM  
GARDENS

**GLSTUDIO**  
Architecture Design Landscape  
www.glstudio.london

DRAWING TITLE  
**EXISTING BUILDING  
SECTION**

DRAWN	GL	SCALE	1:-- @ A1
CHECKED	-	DATE	08.02.20
PROJECT NO.	0012	DRAWING NO.	E300

DEMOLITION PLAN LEGEND

- EXISTING STRUCTURE
- AREA OF EXCAVATION. FOR DEPTH OF EXCAVATION, REFER TO E300 SECTION DRAWINGS AND STRUCTURAL ENGINEER'S DETAILS
- PARTITION, DOOR, GLAZING, ETC. TO BE REMOVED
- EXISTING WALLS/STRUCTURE/PARTITIONS TO BE REMOVED

