




- NOTES:
1. THIS DRAWING IS COPYRIGHT AND MUST NOT BE REPRODUCED IN WHOLE OR IN PART WITHOUT WRITTEN PERMISSION OF GAA DESIGN.
  2. THIS DRAWING REPRESENTS DESIGN INTENT AND CONCEPT ONLY. HEIGHTS CAN BE SCALED FOR PLANNING PURPOSES ONLY.
  3. THIS DOCUMENT AND ALL ASSOCIATED DOCUMENTS ARE PREPARED FOR SPECIFIC SITE AND EVENT, AND INCORPORATE CALCULATIONS AND MEASUREMENTS AVAILABLE FROM THE CLIENT AT THE TIME OF DRAFTING.
  4. THE RECEIPT AGREES TO PROTECT THE CONTENTS FROM DISTRIBUTION AND DISSEMINATION EXCEPT AS REQUIRED FOR THE SPECIFIC EVENT NAMED, WITHOUT THE WRITTEN PERMISSION OF THE DESIGNER.
  5. USE OF THIS DESIGN IS GRANTED TO THE CLIENT FOR THE SPECIFIC AND NAMED EVENT ONLY.
  6. COPYRIGHT © 2019

| Rev. | Date       | Description | Drawn | Check | Rev. | Date | Description | Drawn | Check |
|------|------------|-------------|-------|-------|------|------|-------------|-------|-------|
| P01  | 27/01/2020 | First Issue | GG    | CS    |      |      |             |       |       |

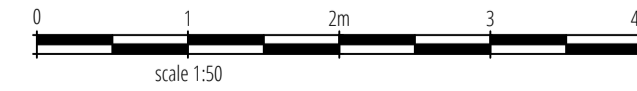

PROJECT NAME  
140 Leighton Rd, Camden  
DRAWING TITLE  
Proposed Rear S.W. Elevation

PROJECT NO. 19008  
SCALE 1:50  
PURPOSE For Stage Approval

DOC. NO. 19008-GAA-ZZ-DR-T-2108  
Date 18/12/2019  
Drawn MKB  
Check CS

STATUS S4  
Rev P01  
Reviewed SB  
Approved SB

