



NOTES:
 DO NOT SCALE FROM THIS DRAWING.
 WORK FROM THE INDICATED
 DIMENSIONS ONLY. ALL SITE
 DIMENSIONS TO BE VERIFIED BY
 CONTRACTOR AND ANY
 DISCREPANCIES REPORTED.
 ALL DIMENSIONS ARE MILLIMETERS
 UNLESS OTHERWISE STATED.
 ALL DIMENSIONS BE TO CHECKED ON
 SITE & MANUFACTURER TO PROVIDE
 SHOP DRAWINGS FOR CLIENT
 APPROVAL.
 METERAGE REQUIRED TO BE
 CONFIRMED BY MANUFACTURER WITH
 ALL MATERIALS TO BE SUITABLE FOR
 CONTRACT USE.


REV	DATE	BY	DETAIL
A	13.06.18	GH	ROOF RE-DESIGN

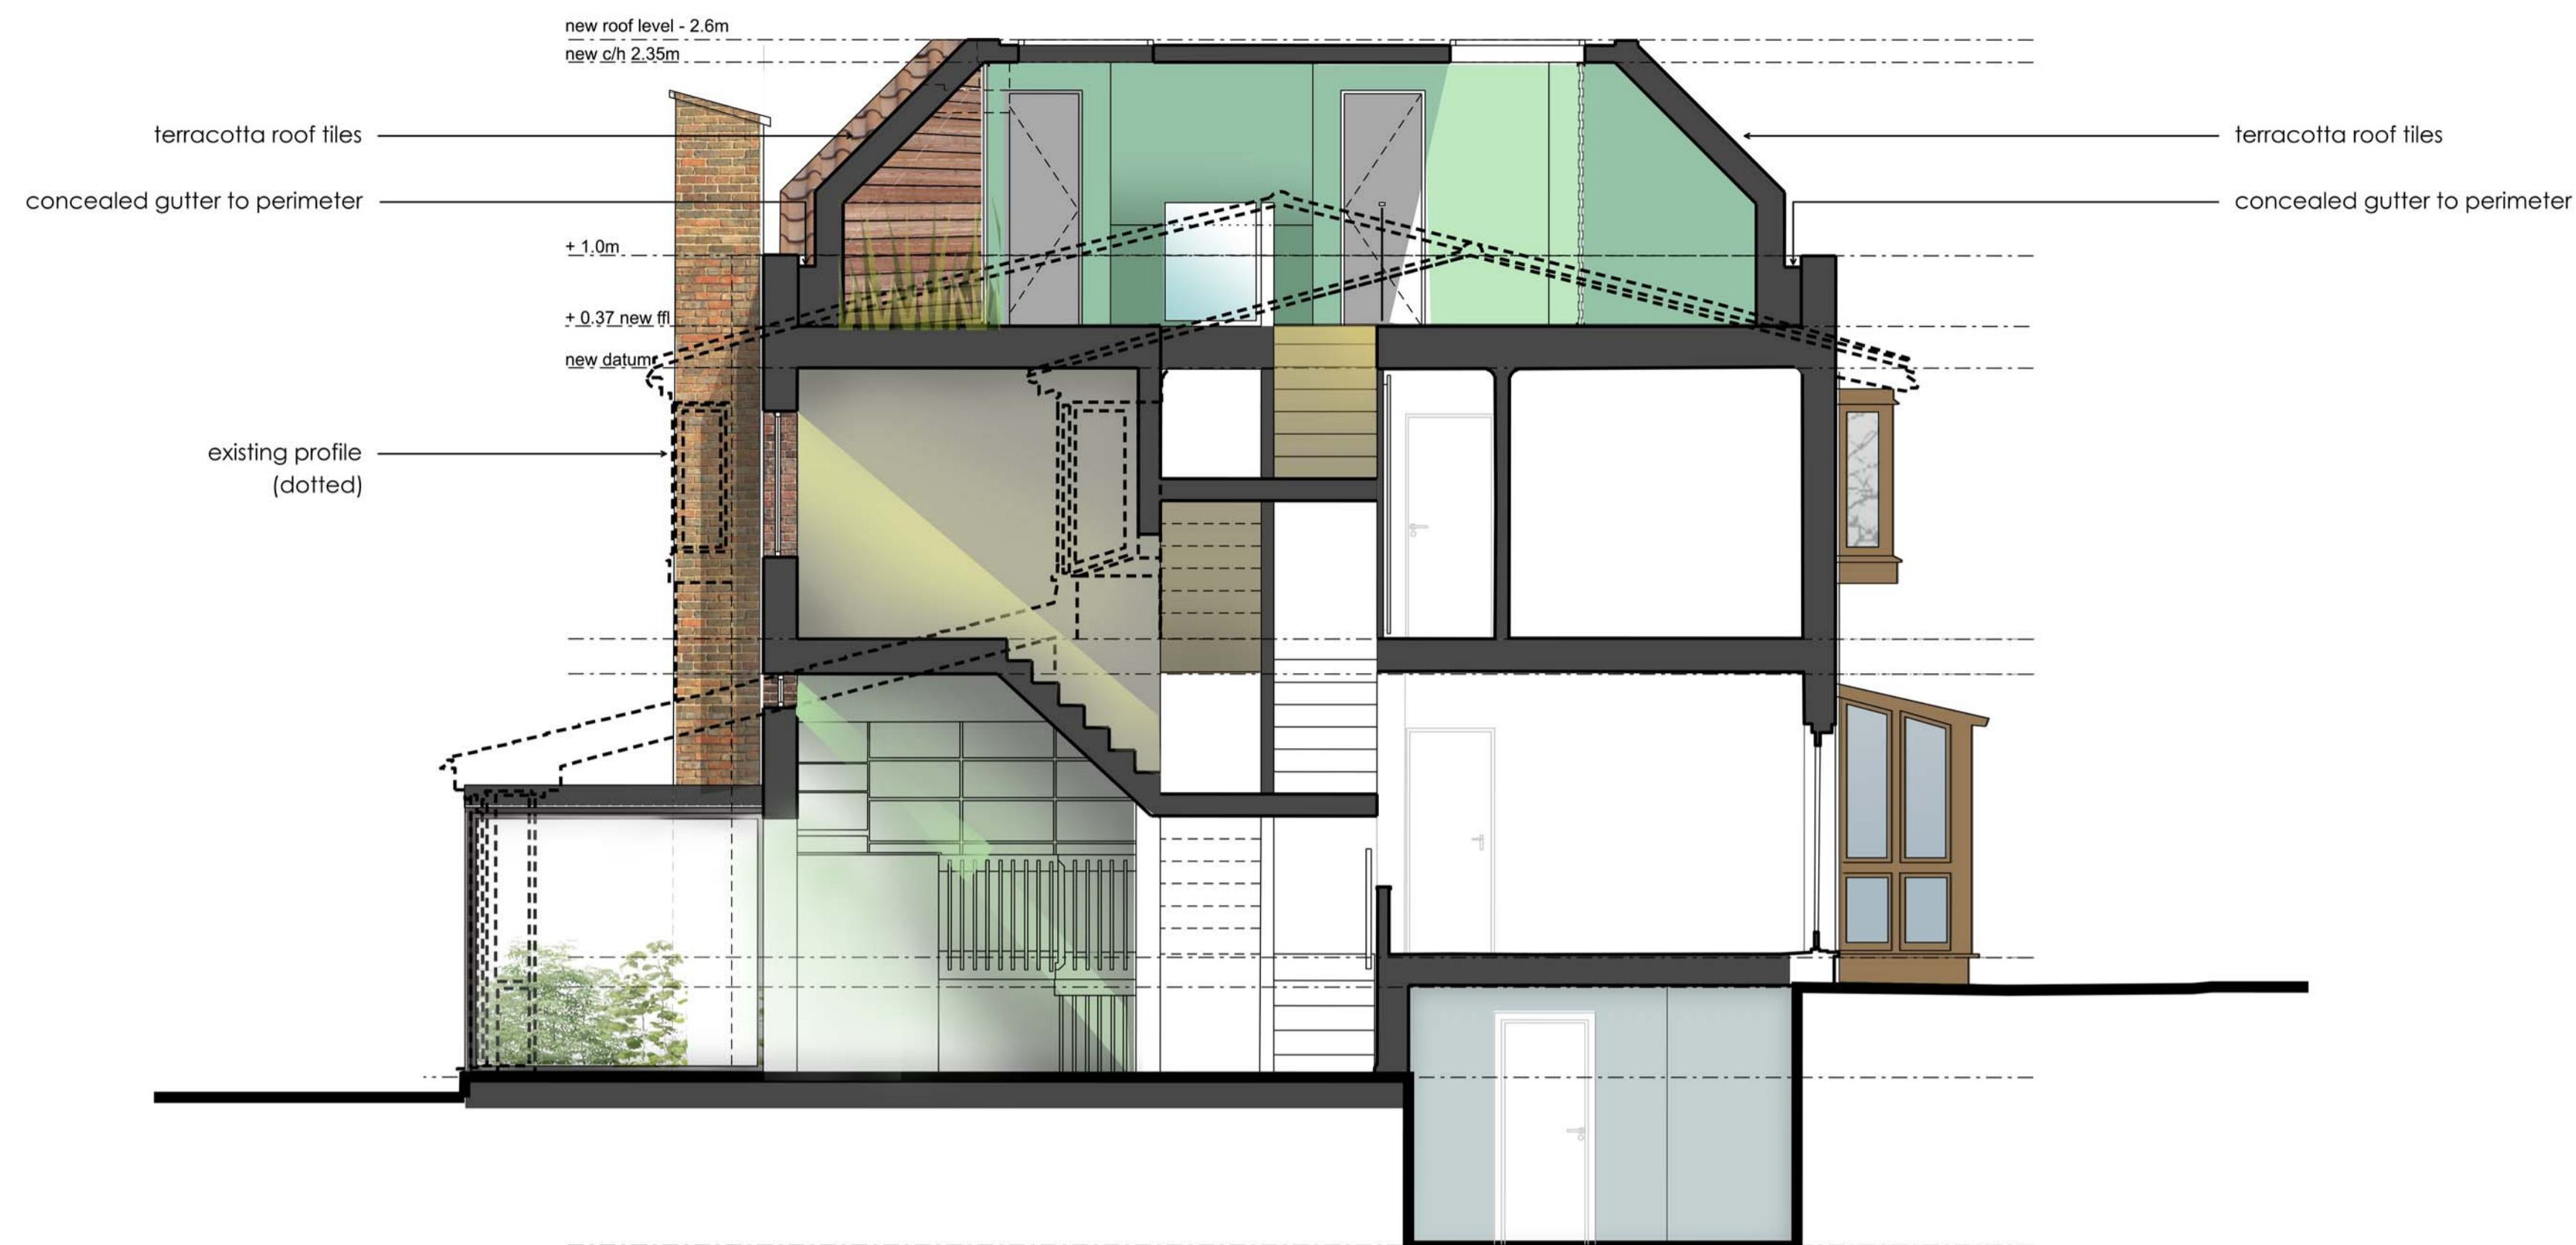

1. SECTION A-A

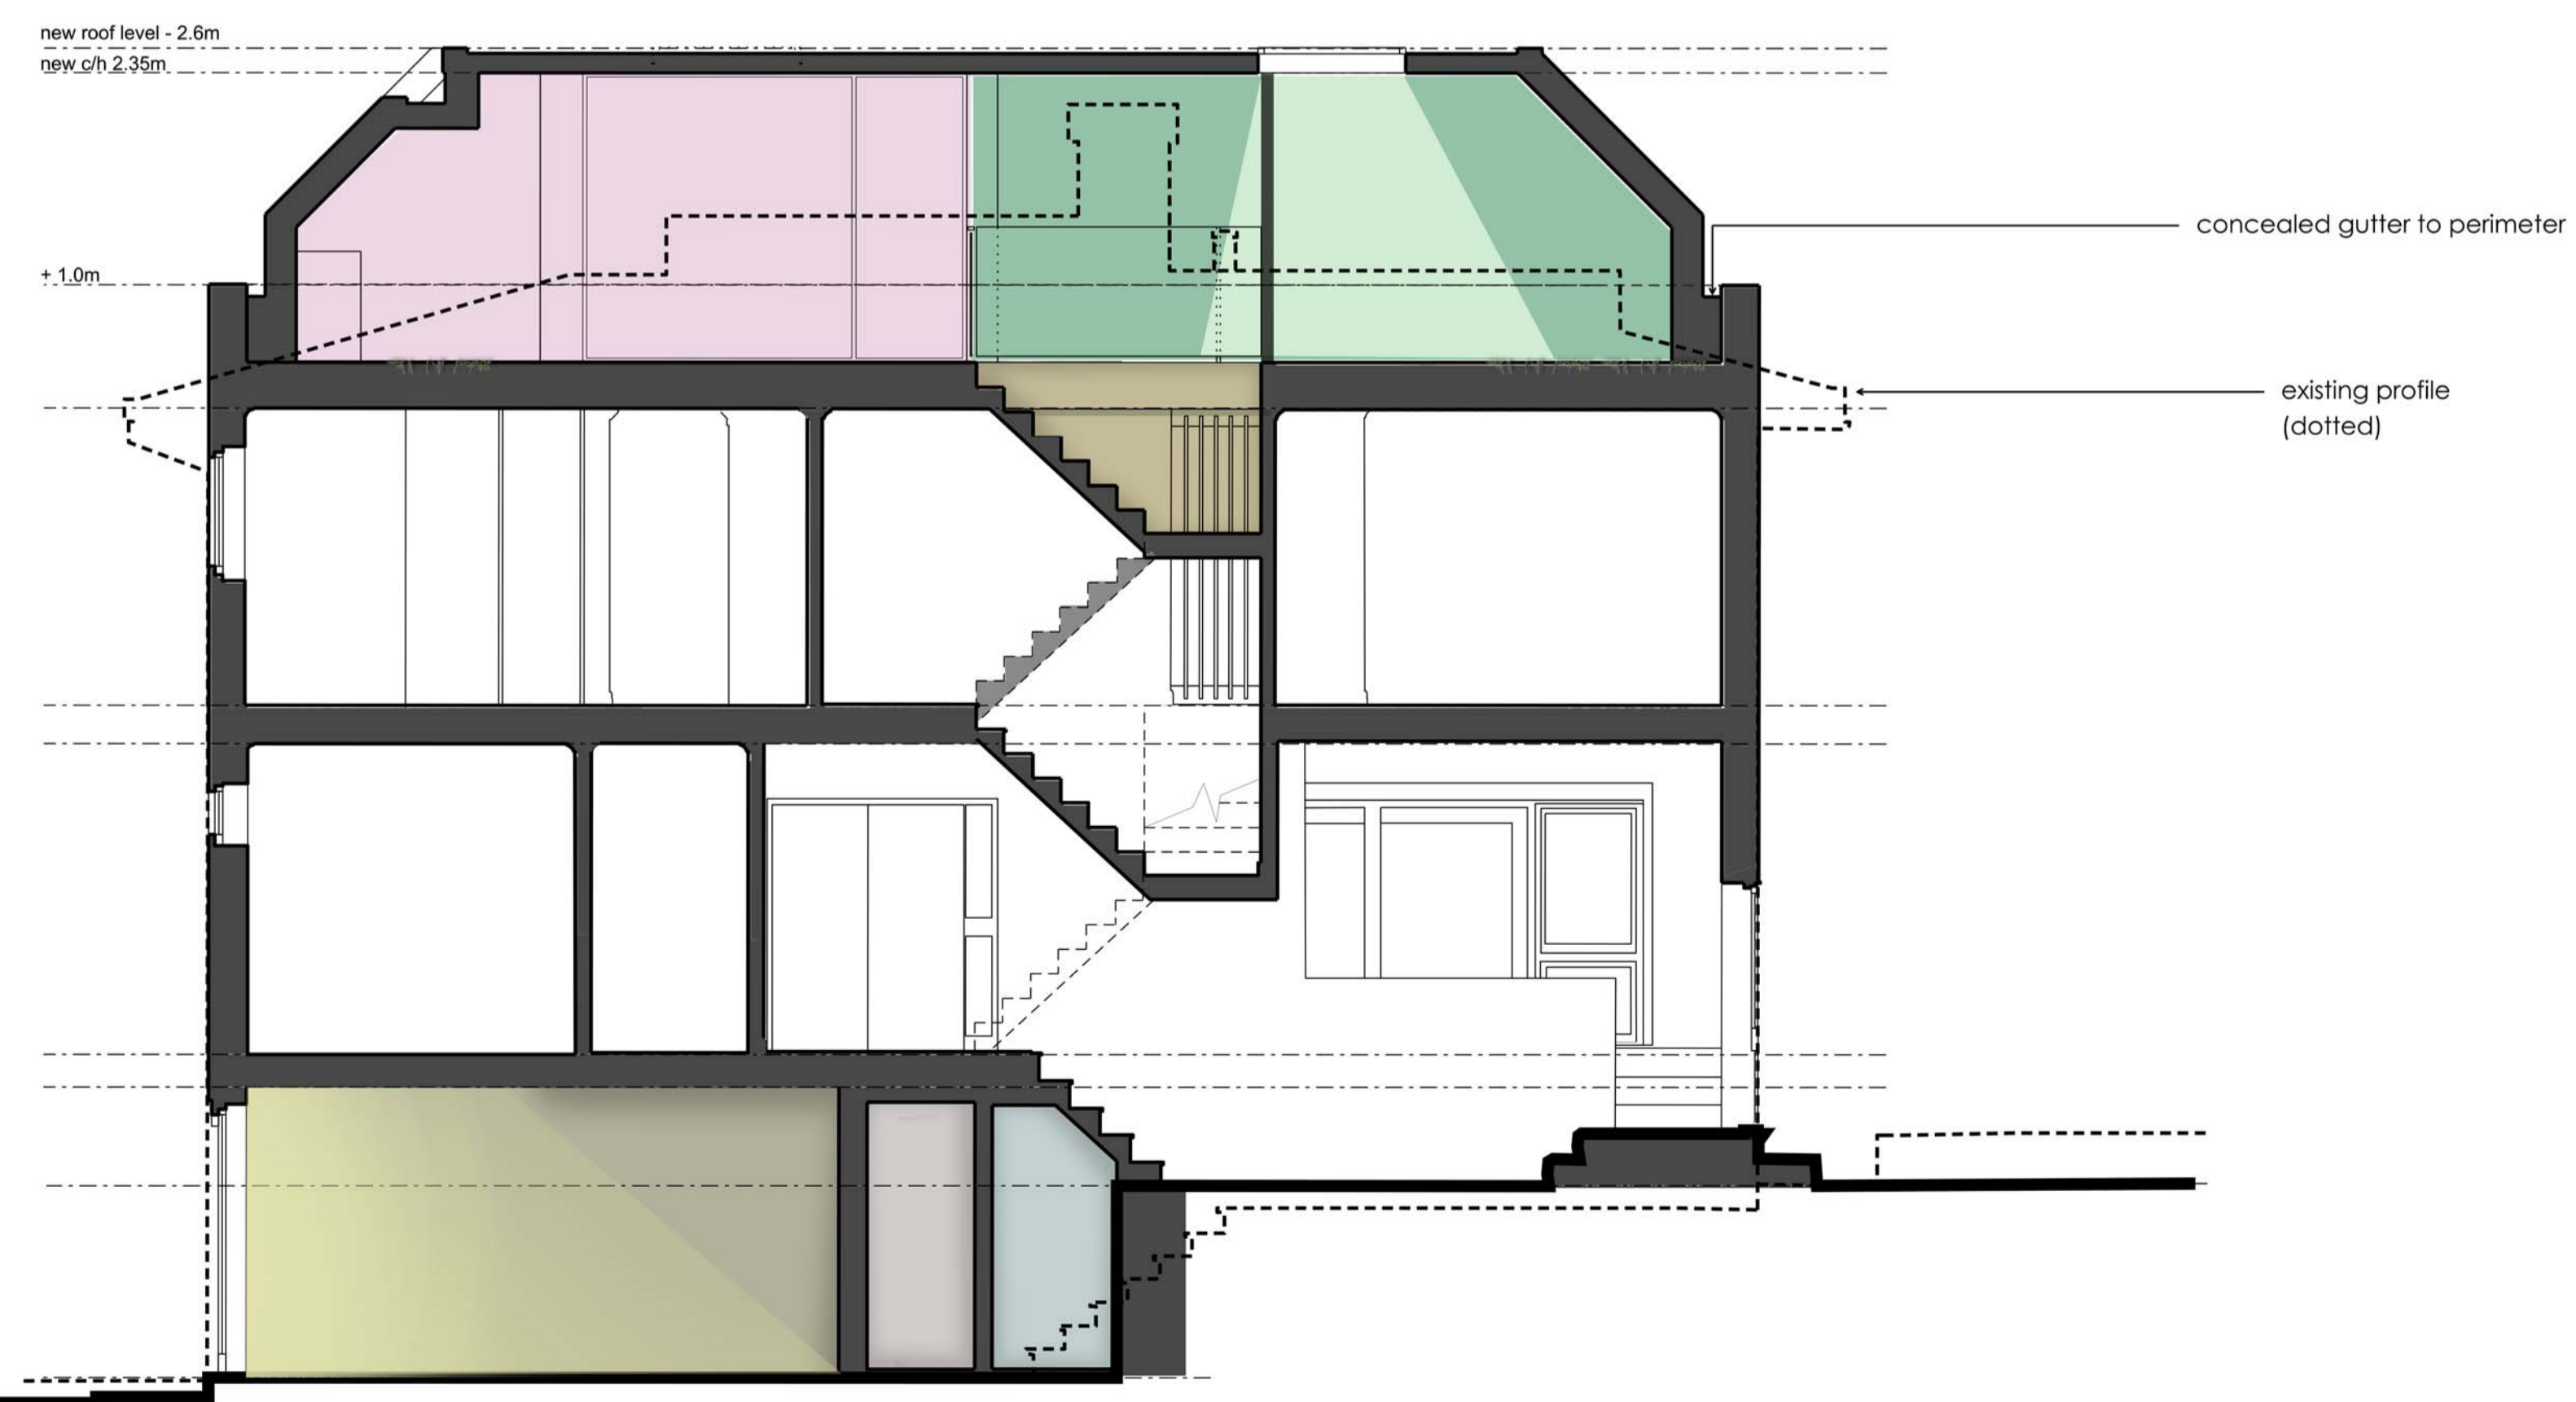

2. SECTION B-B

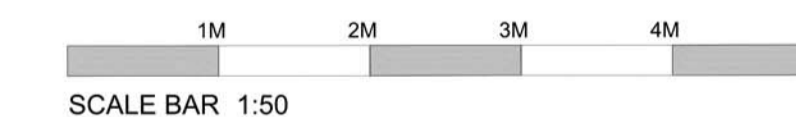

P L A N N I N G

shog studio
 Falcon House,
 257 Burlington Road,
 New Malden, England
 KT3 4NE
 Tel: +44(0)20 3566 6943
 www.shogstudio.com
 Company Number 10249485

PROJECT TITLE
 3 FITZROY CLOSE, LONDON, CAMDEN, N6 6JT.
 DRAWING TITLE
 PROPOSED SECTIONS
 CLIENT
 MR M CLACK & MS L FRY
 PROJECT NO.
 P17-025
 DRAWING NO.
 02-04-001-A

DRAWN BY
 GH
 DATE
 25.03.2018
 SCALE
 A1@1:50