


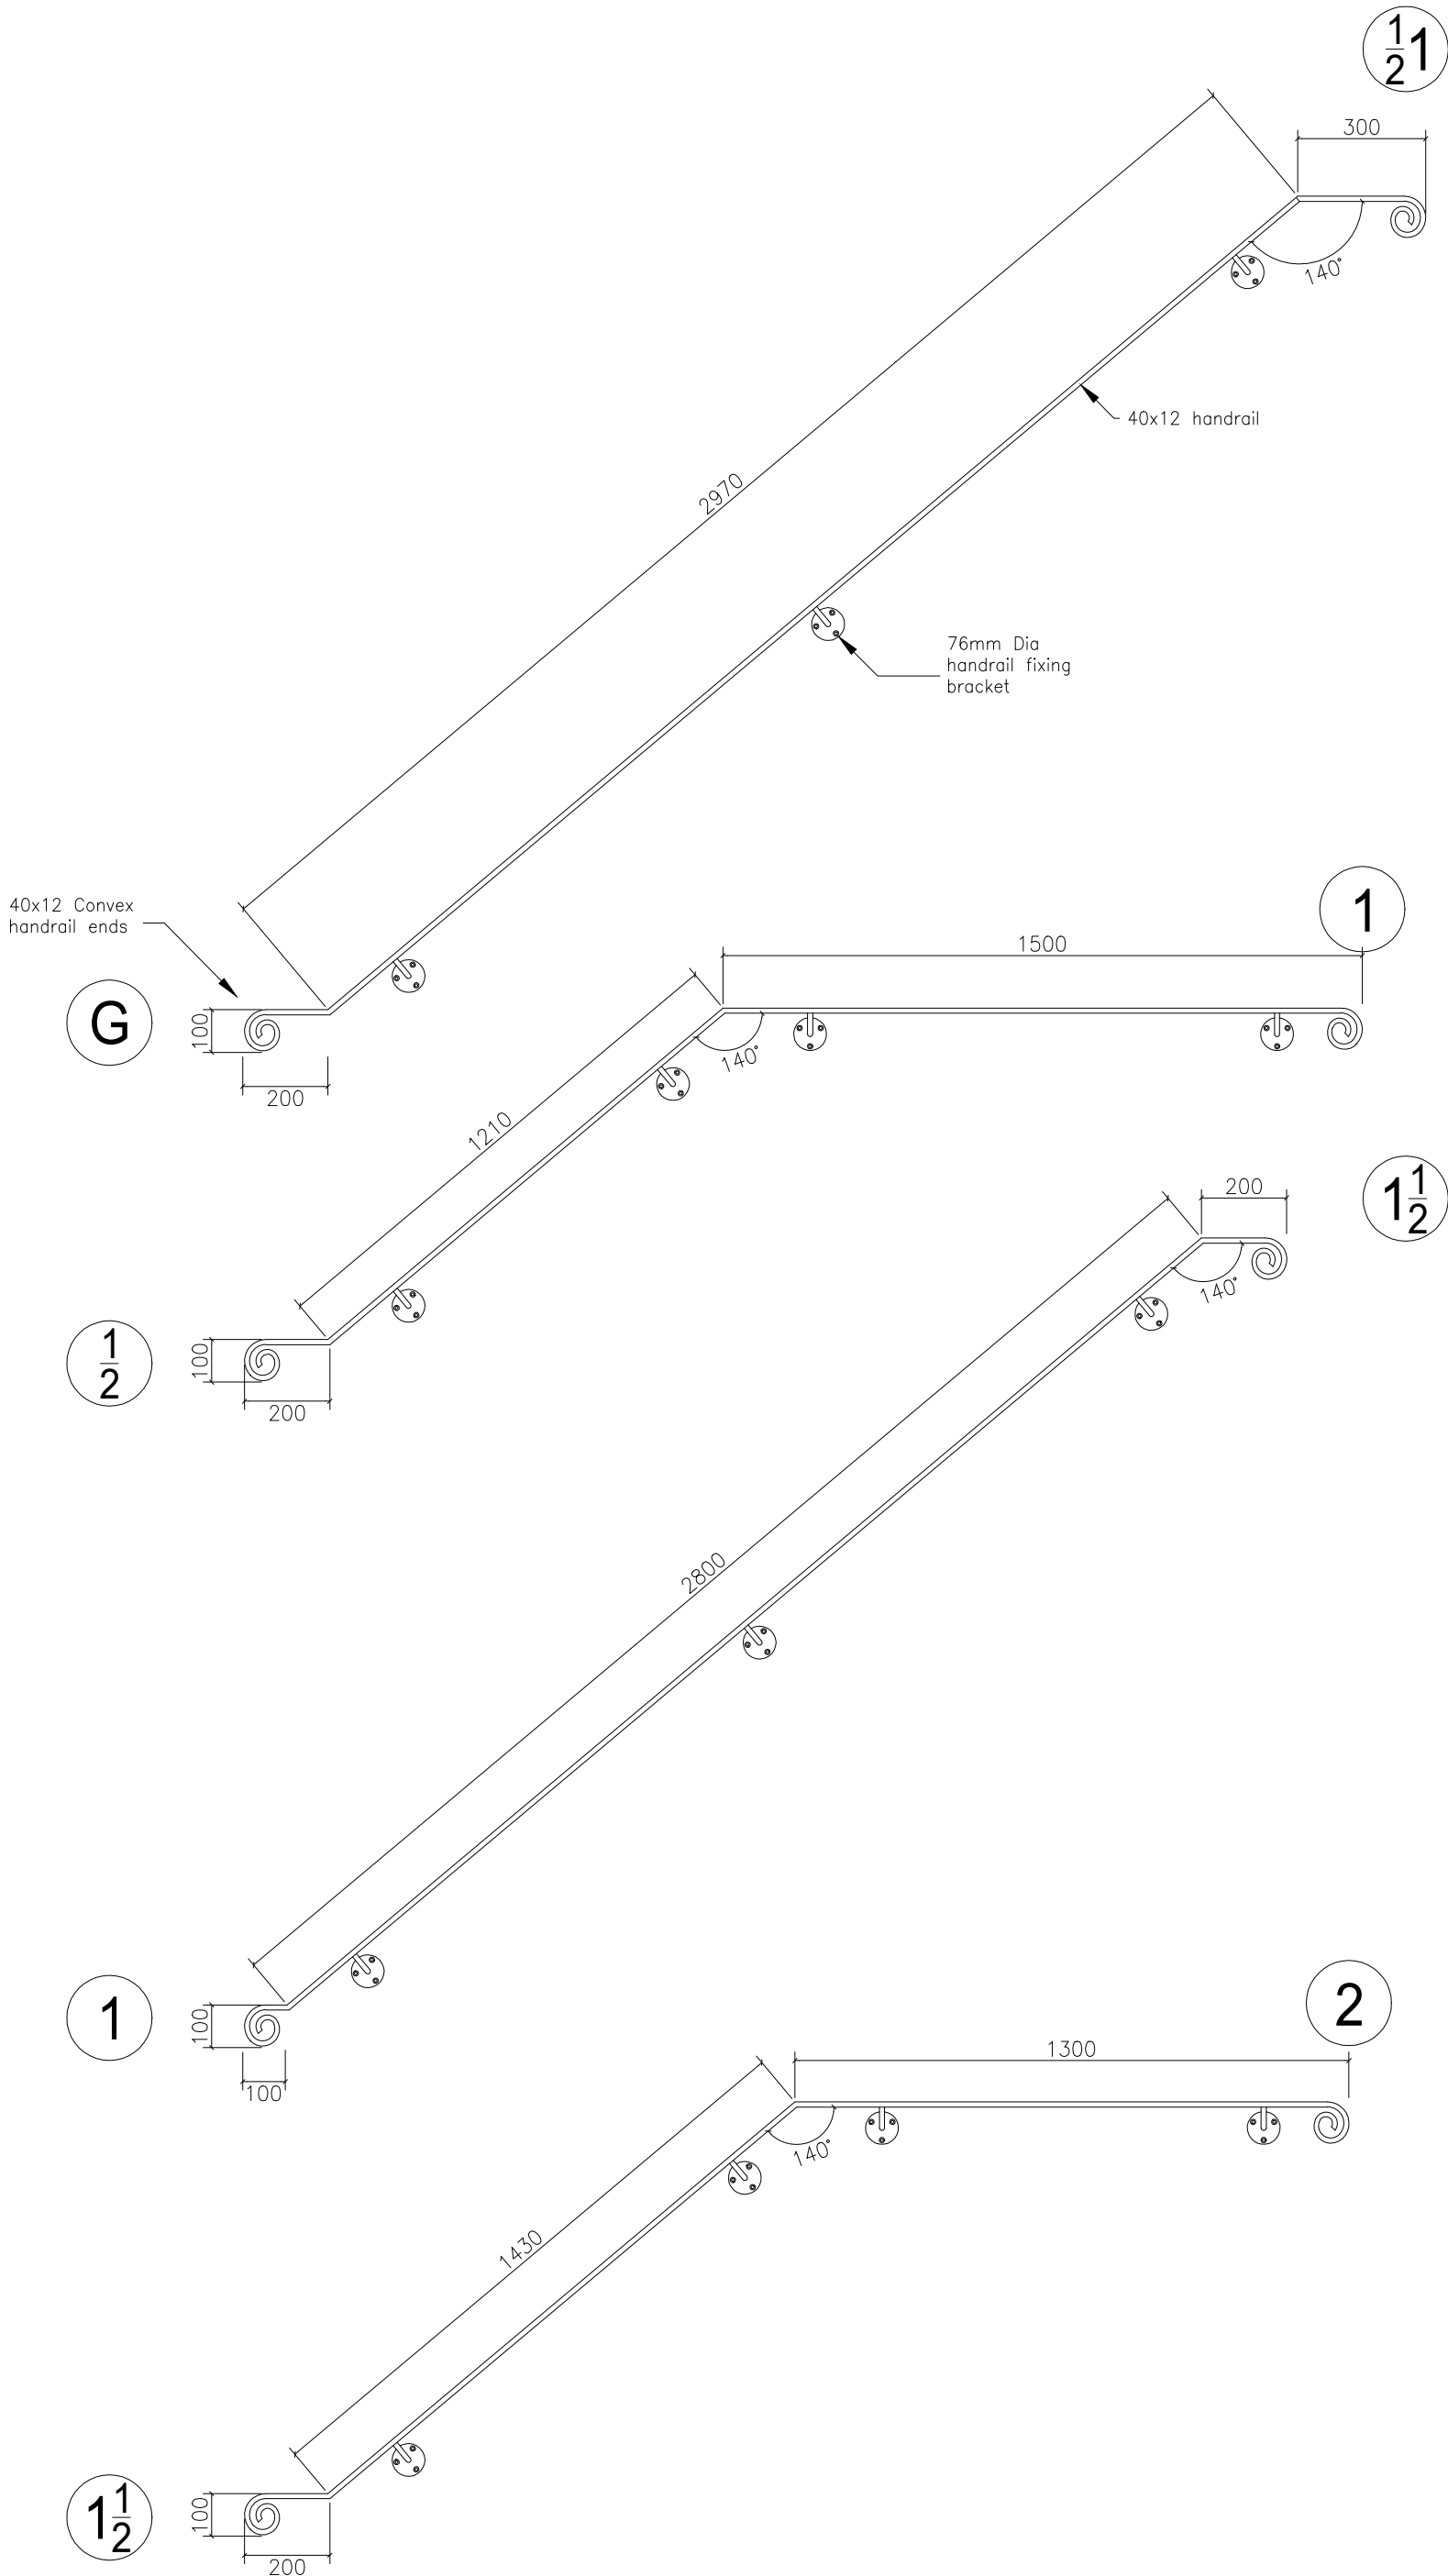

CLIENTS DETAILS					Krisper Repairs and Maintenance (KRM)				
PROJECT/TITLE					15 NCR Business Centre Great Central Way London NW10 0AB				
DRAWN					DRAWN DATE				
C.DOE					16.01.2020				
CHECKED					SCALE				
WORKS NUMBER					© The copyright of this drawing is reserved by KRM. It is issued on condition that it is not copied, reproduced, or disclosed to a third party, either wholly or in part, without the consent in writing of the company				
Drawing No. 202003-01					New Court Handrails				