




STAIR 3 | PLANS

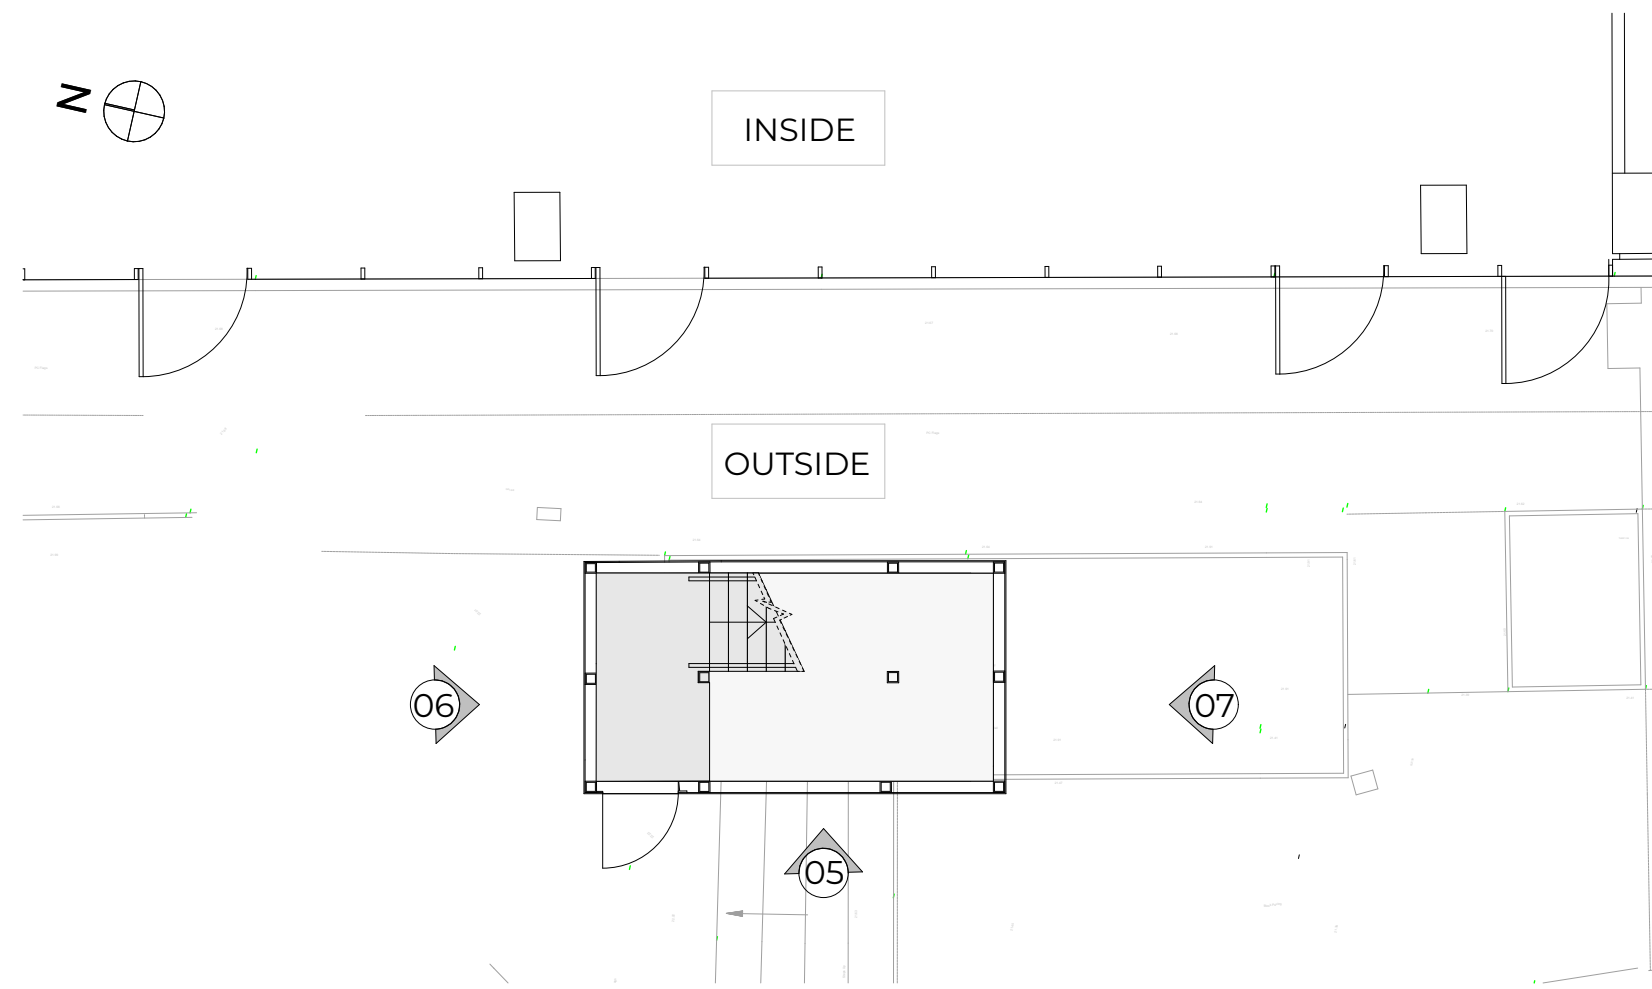


01: G/F PLAN

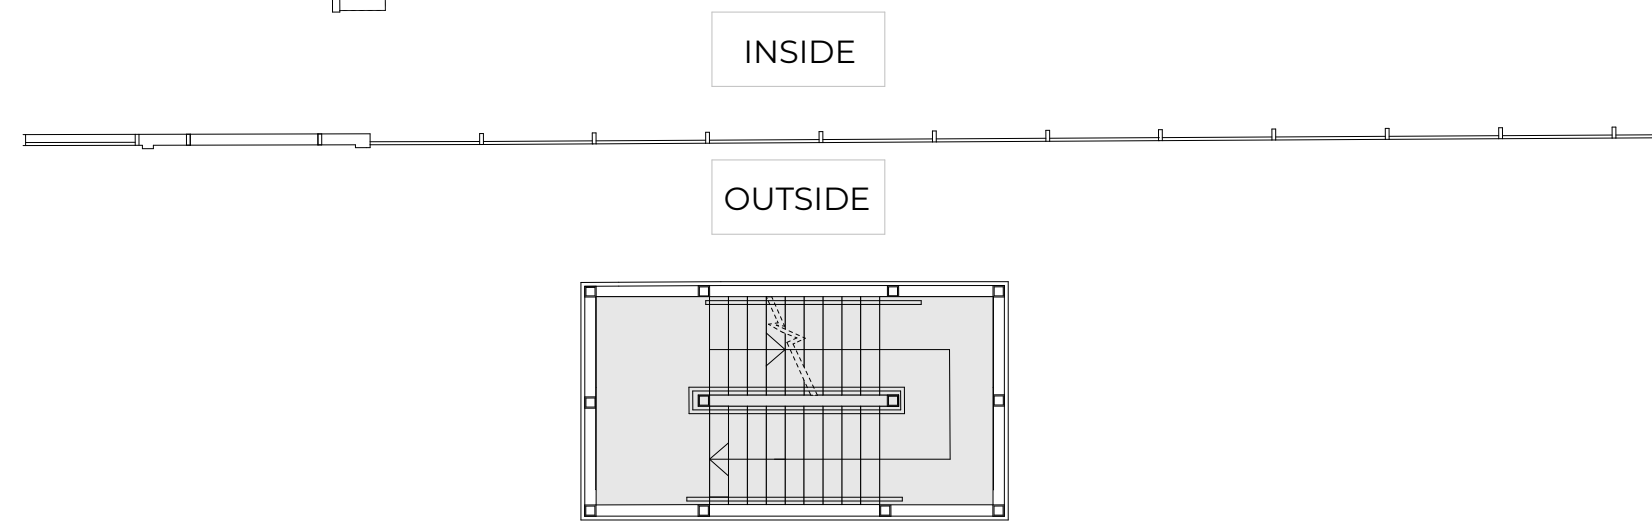

02: 1/F PLAN

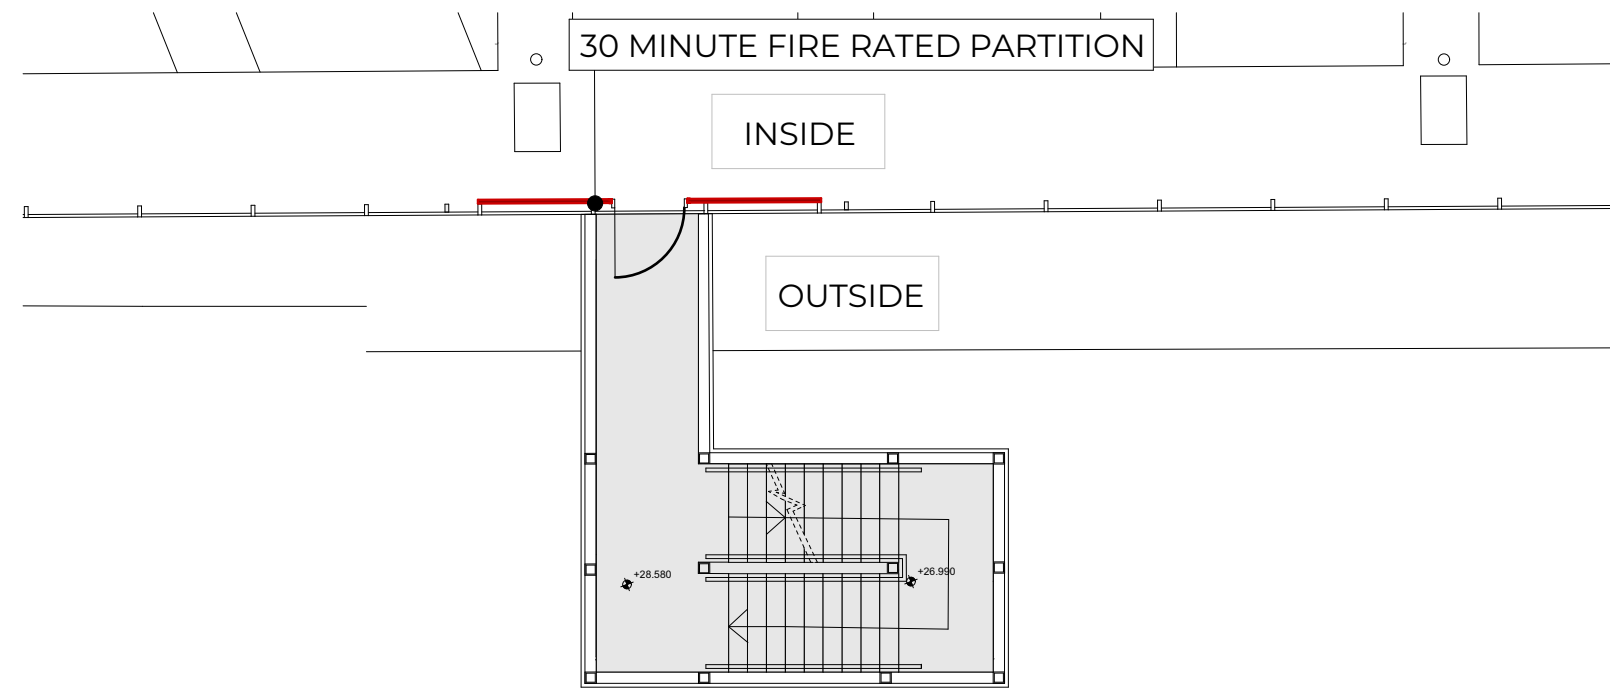


03: 2/F PLAN

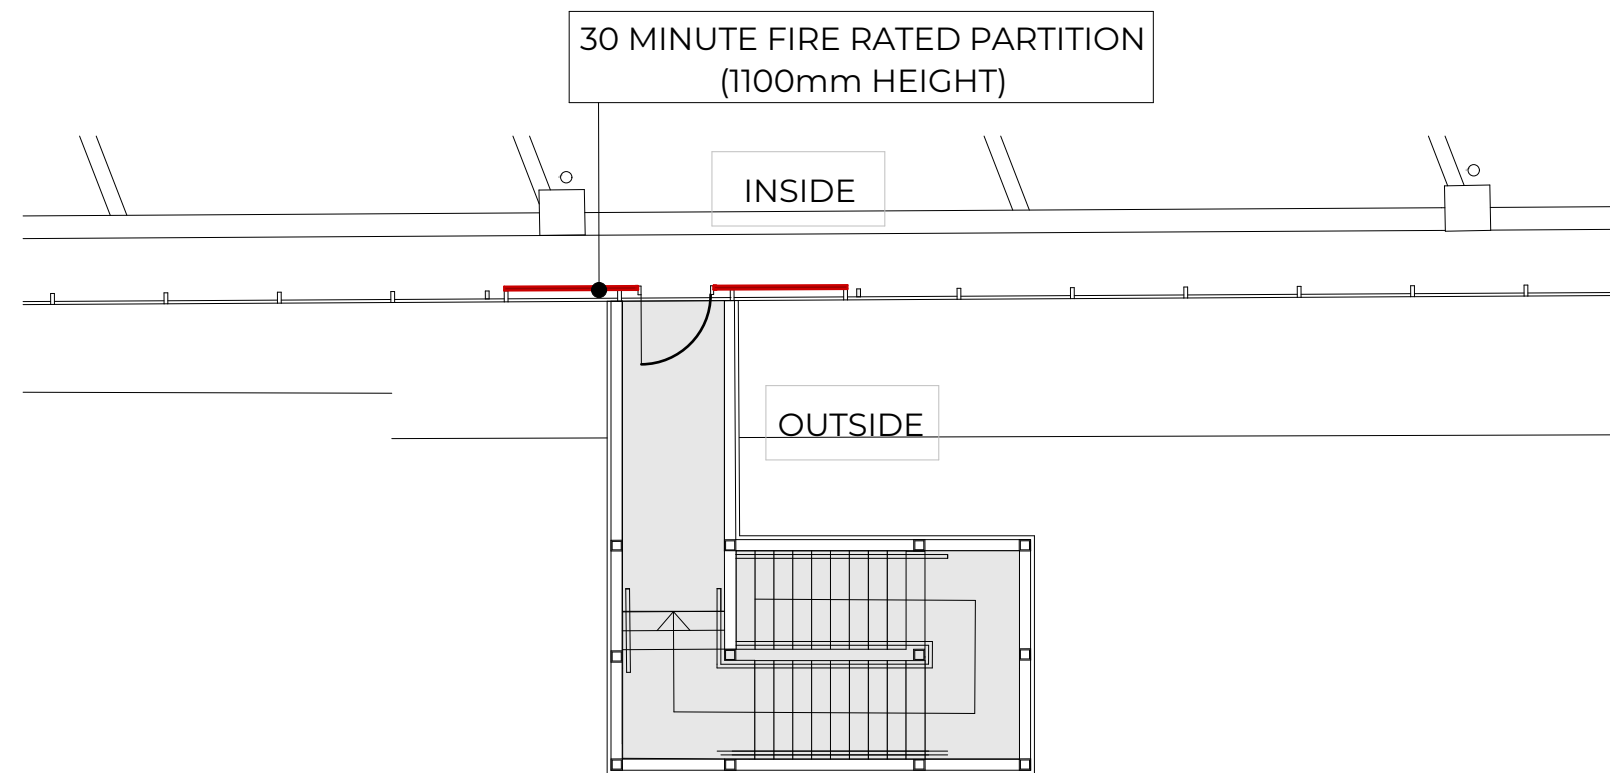


04: 3/F PLAN


STAIR 3 | ELEVATIONS

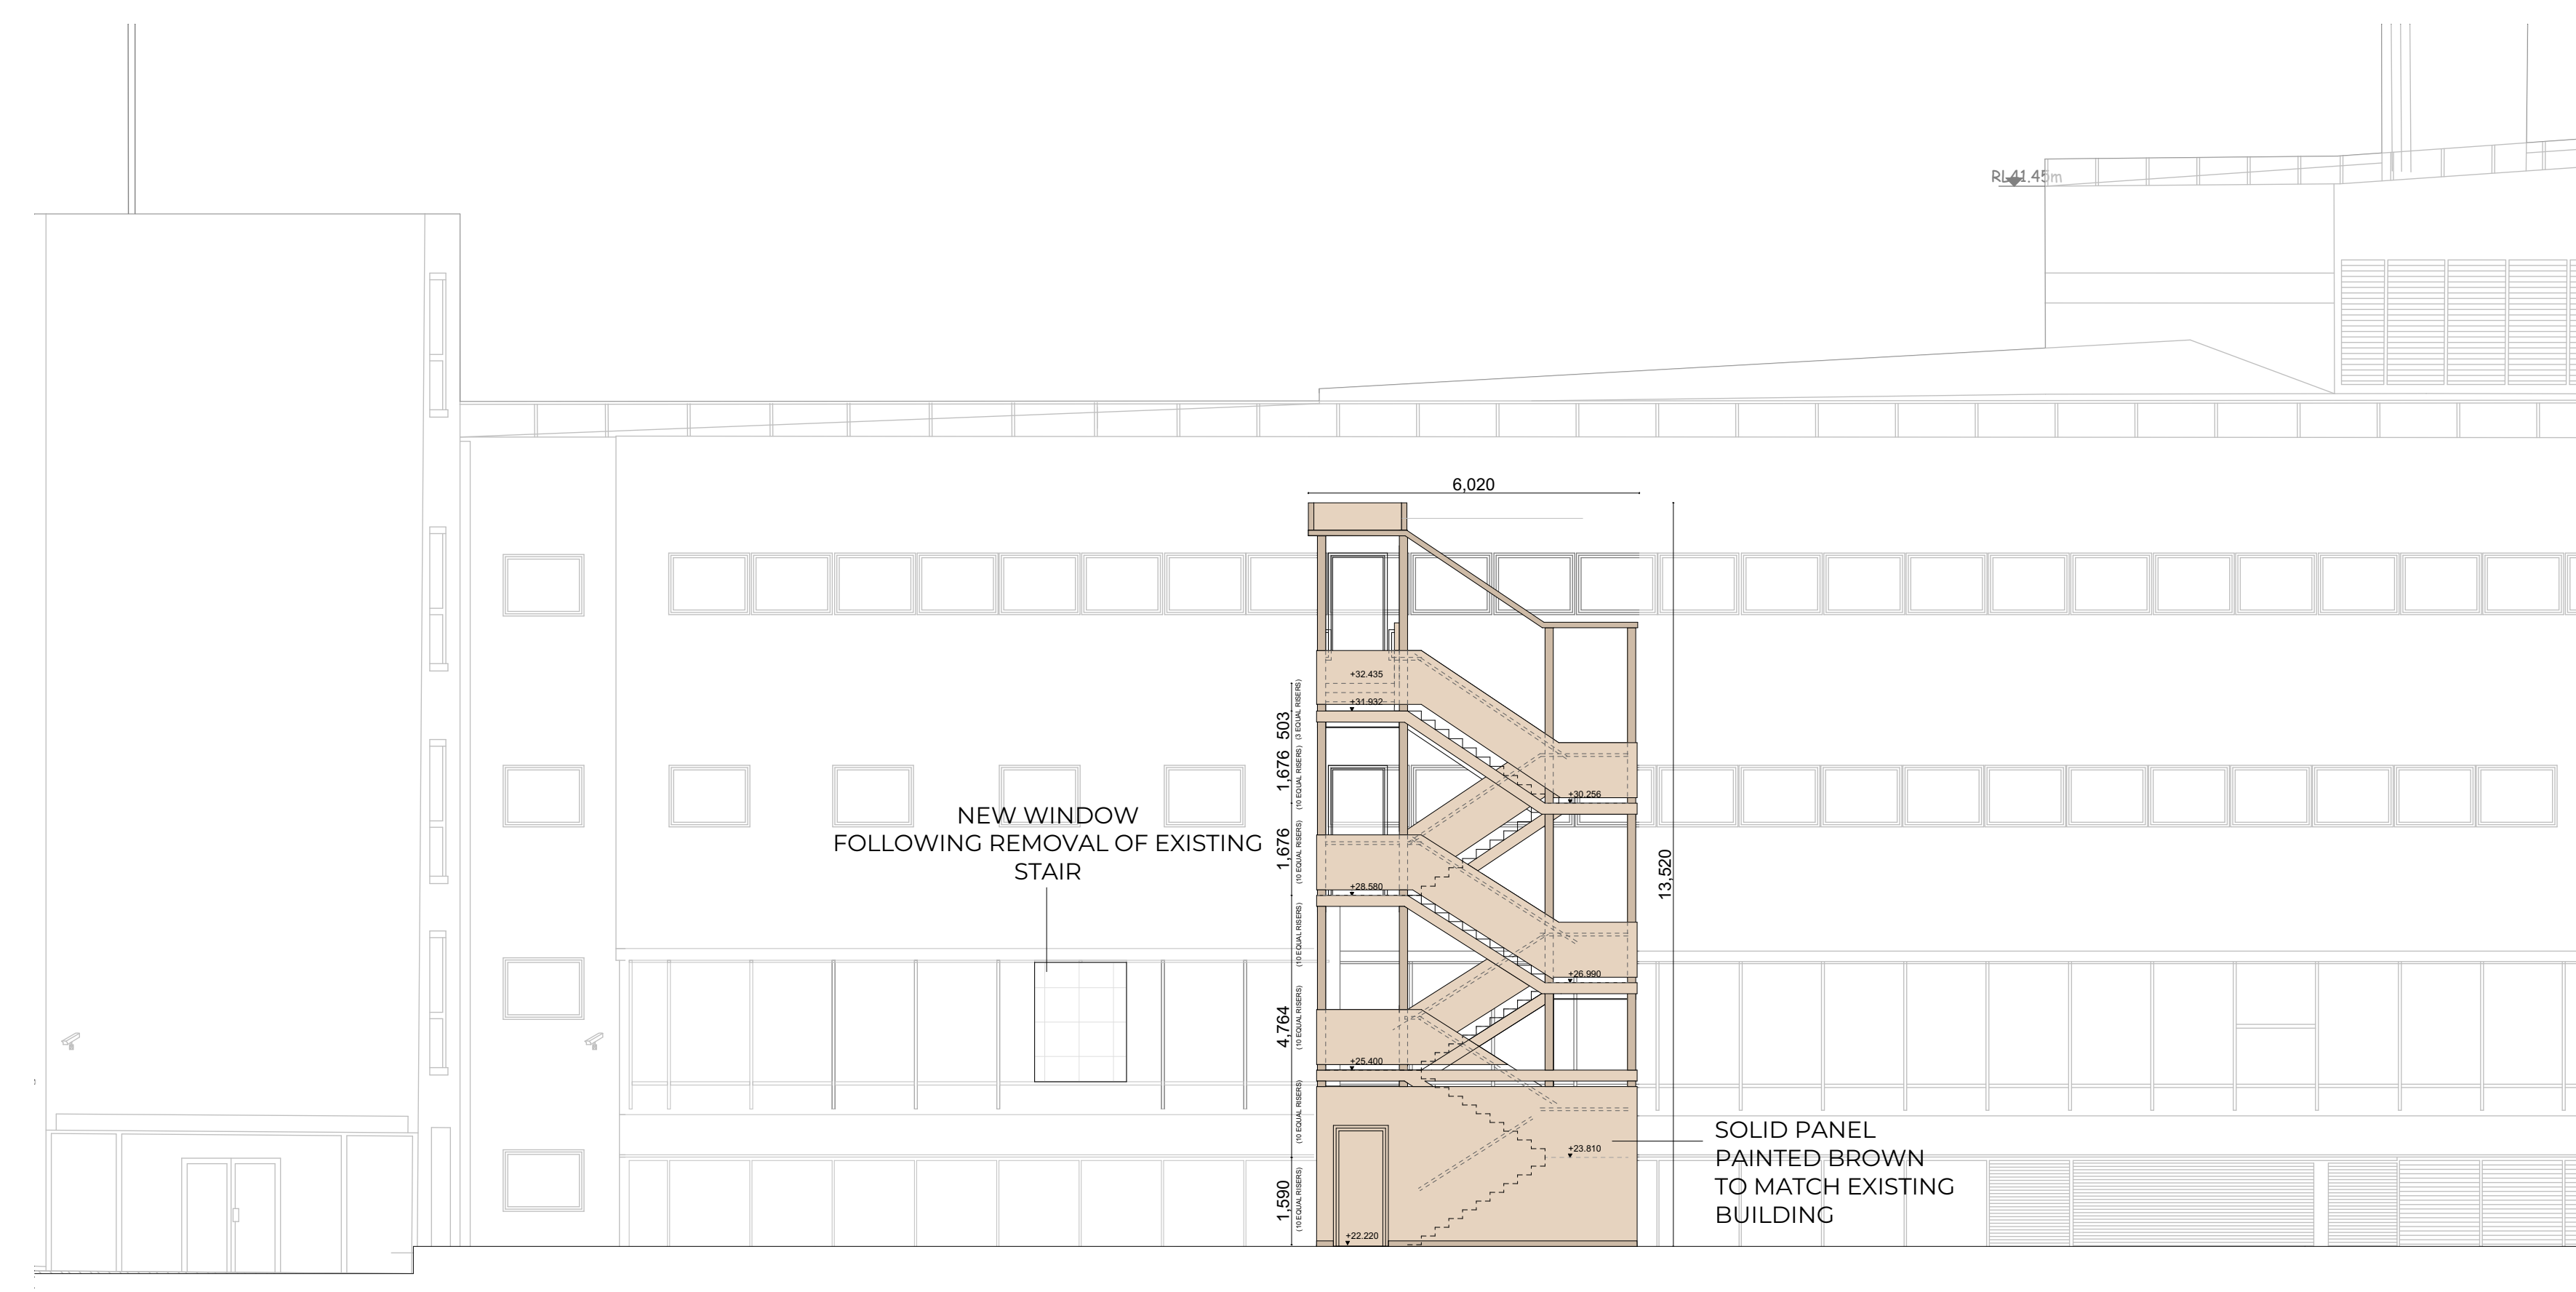

05: ELEVATION

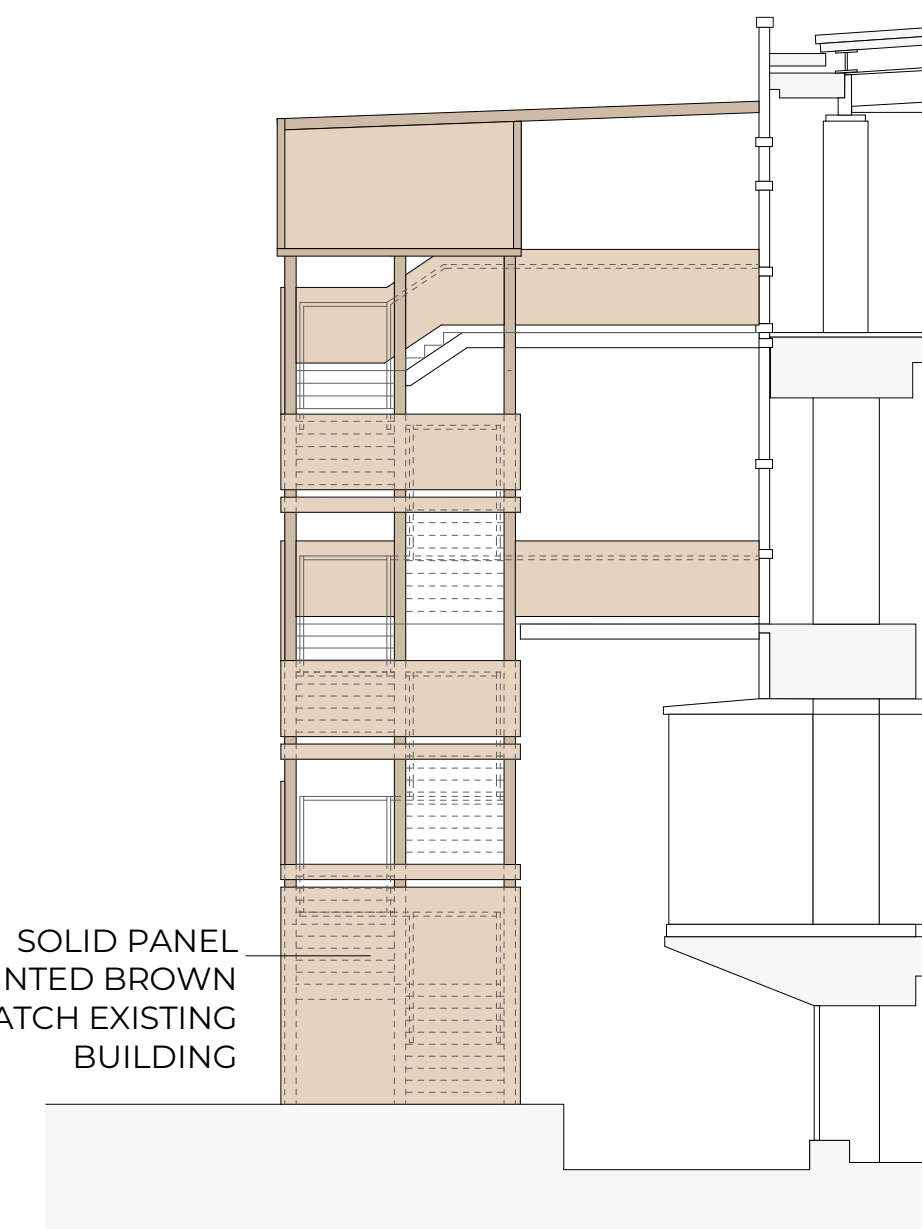


06: ELEVATION

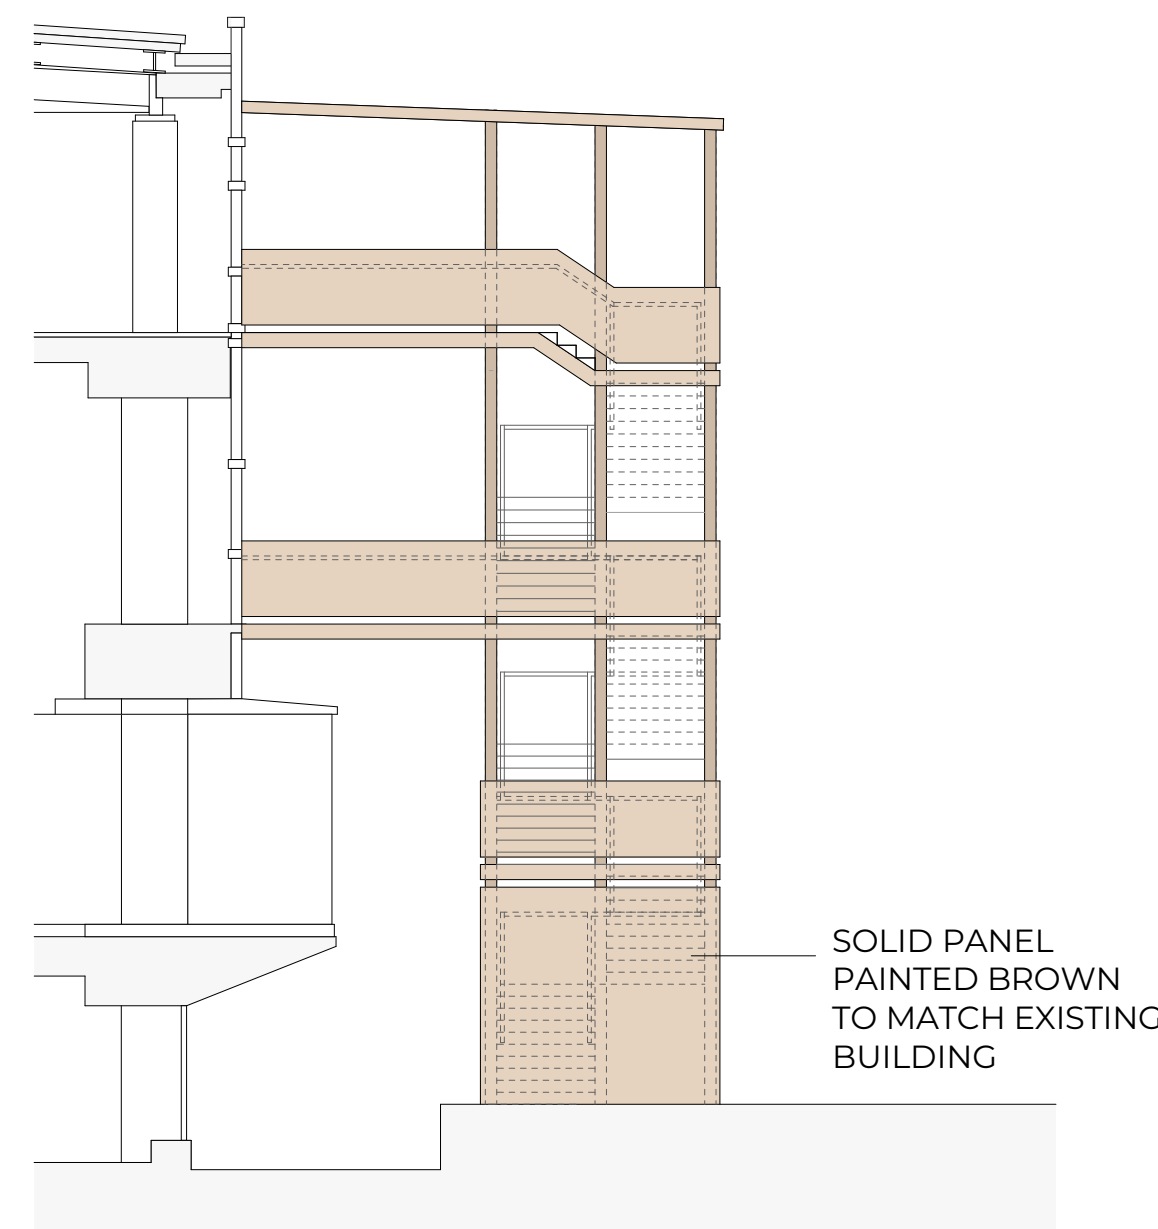



07: ELEVATION

LEGEND

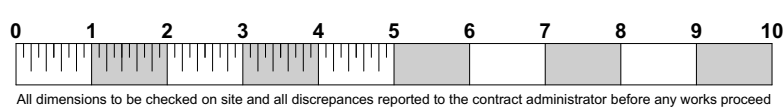- PROPOSED TEMPORARY ESCAPE STAIR WITH PAINTED FINISH TO MATCH EXISTING BROWN BUILDING EXTERIOR
- 30 MINUTE FIRE RATED PARTITION (FULL HEIGHT UNLESS OTHERWISE INDICATED)



All dimensions to be checked on site and all discrepancies reported to the contact administrator before any works proceed

A	10/02/2020	REVISIONS TO PLANNING SUBMISSION	
Rev	Date	Description	
		Job Title	Drawing Name
		6A St Pancras Way	STAIR 3
14 Little Portland Street, London, W1W 8BN T: 020 7637 0601 W: www.reefestates.co.uk		Drawing Status	Drawing Scale
		PLANNING SUBMISSION	1:100 @A1
		Date first Issued	Layout ID Revision
19.12.19		09	A

© Copyright to Urban Reef Limited and/or all Reef Estates Limited Companies