




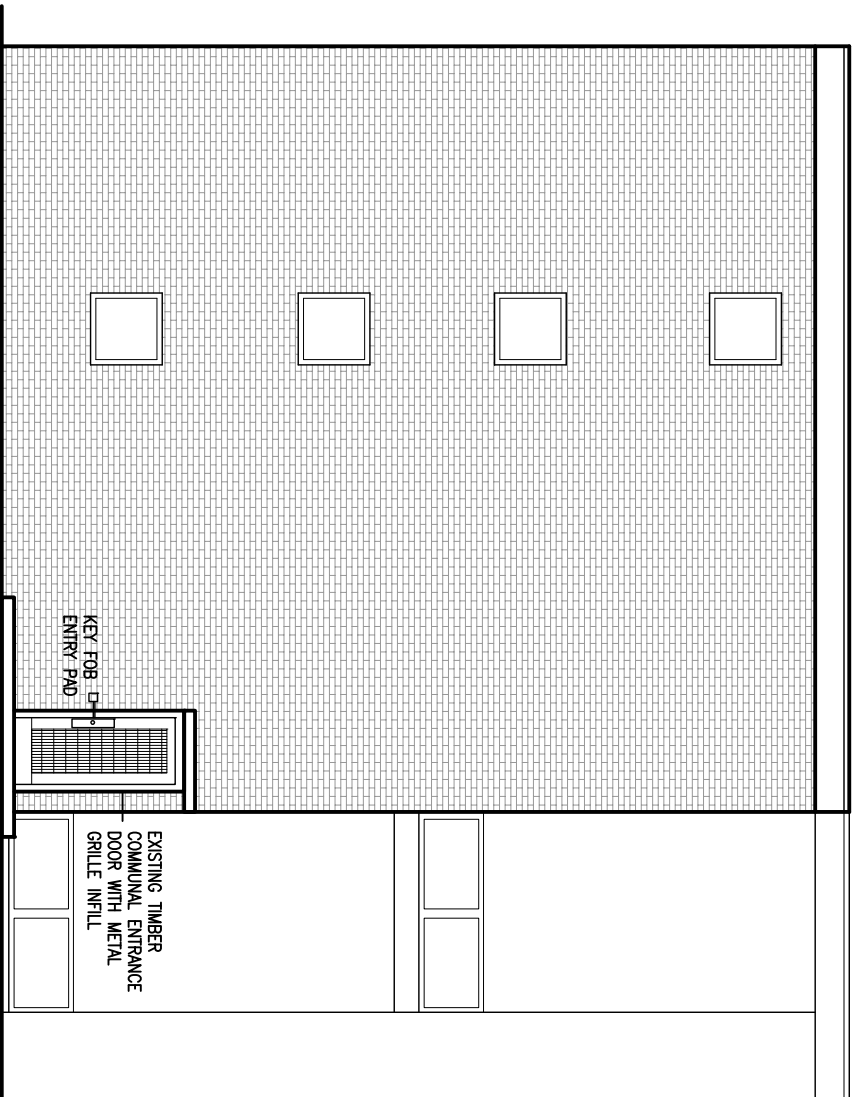


02_Existing Short Elevation 1:100

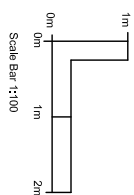


01_Existing Long Elevation 1:100

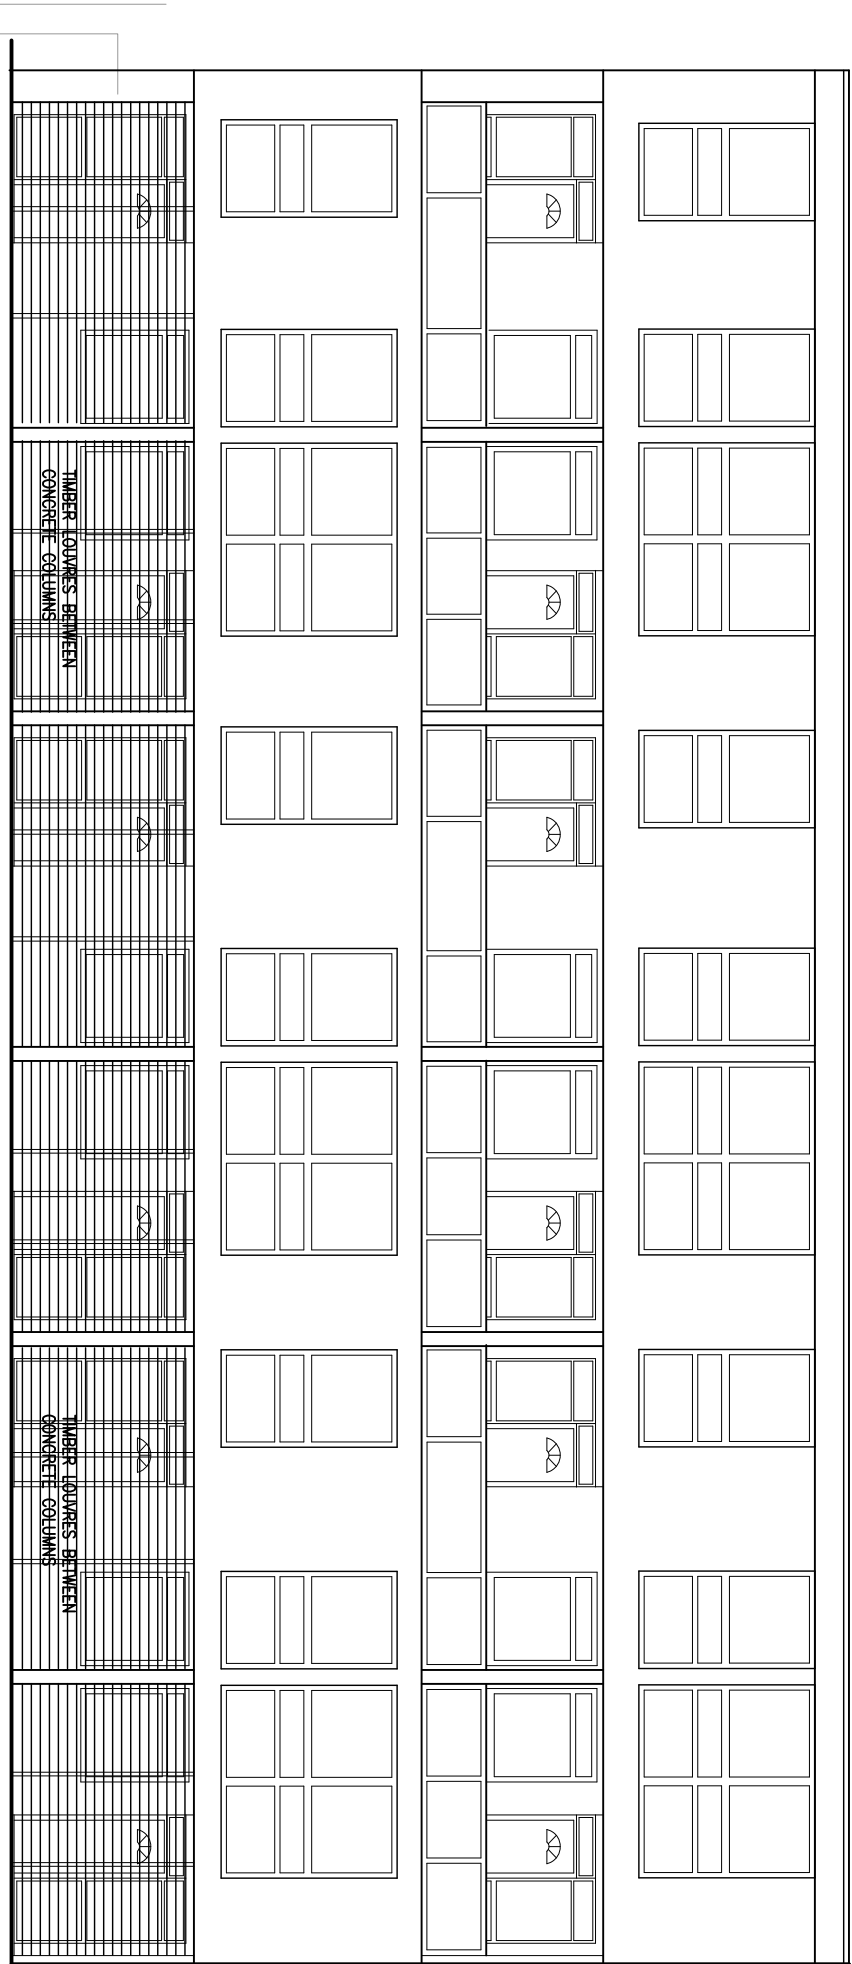


03_Proposed Long Elevation 1:100

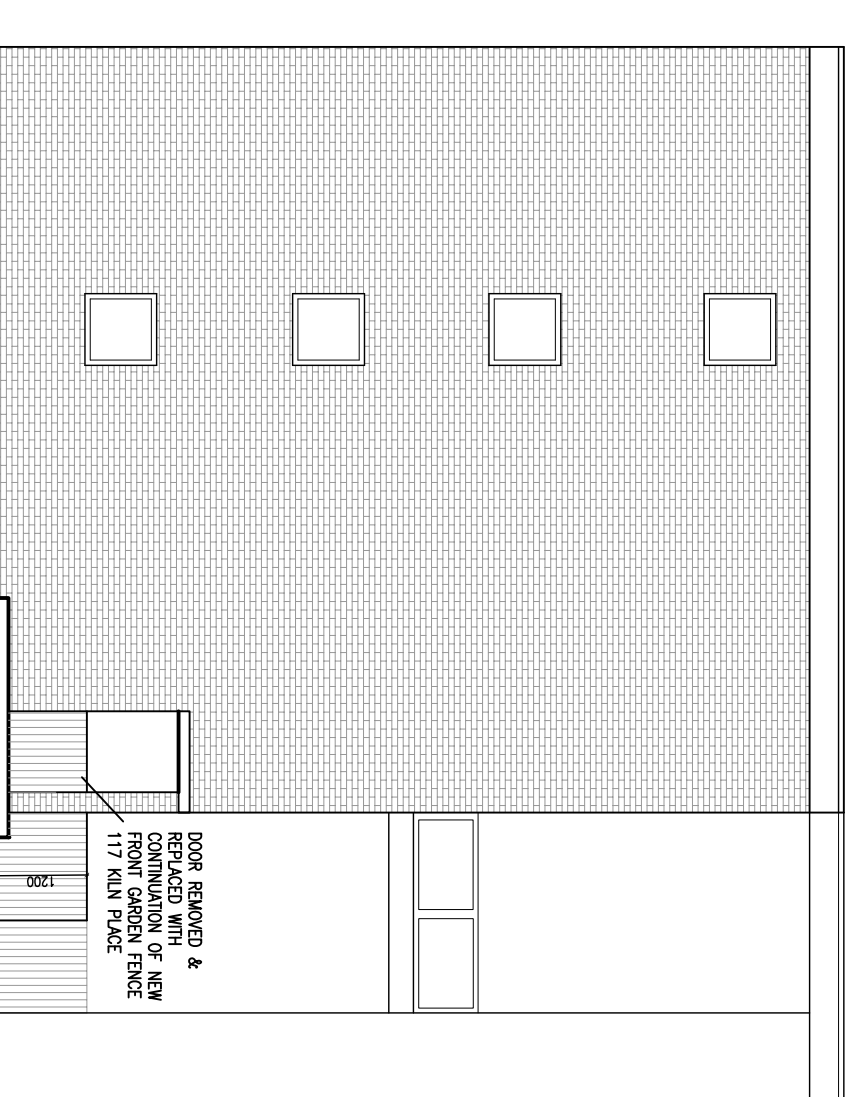

04_Proposed Short Elevation 1:100

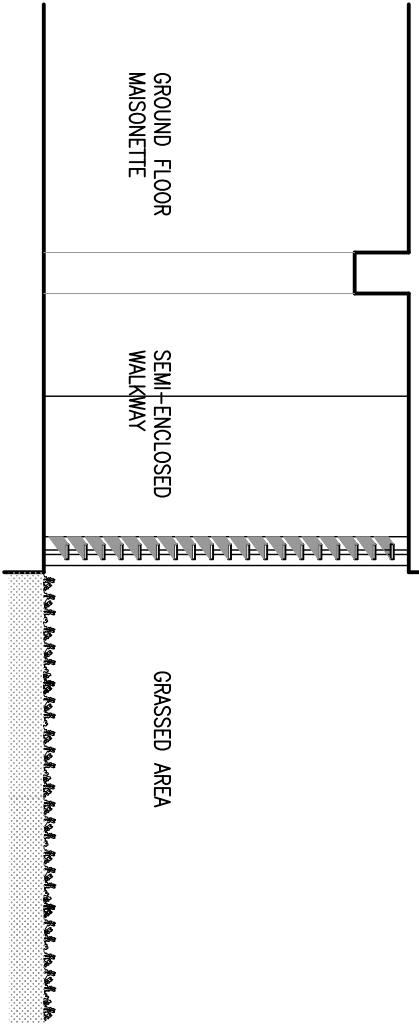

04_Existing Section 1:50

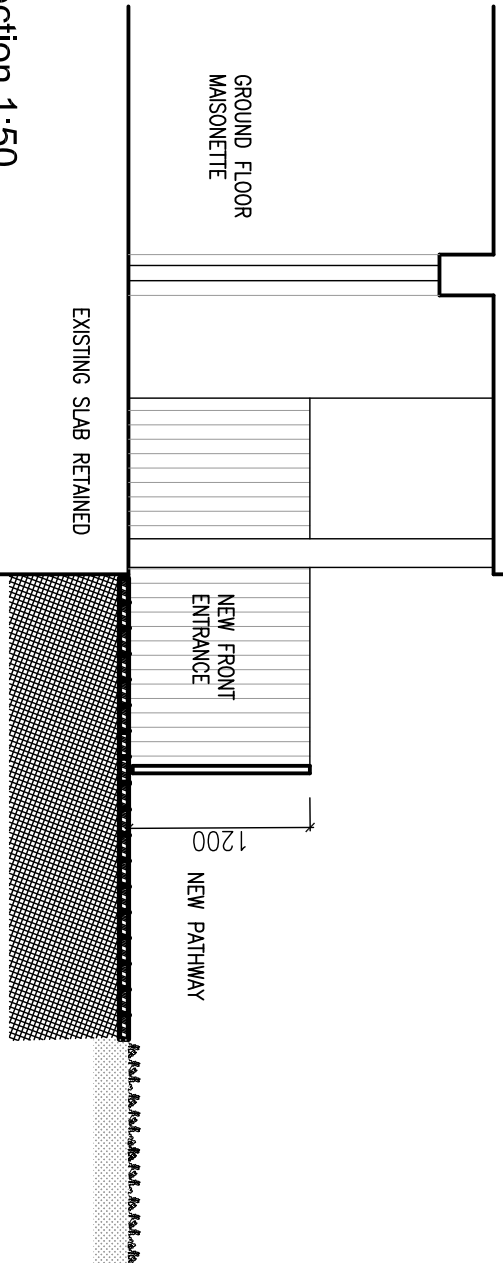

05_Proposed Section 1:50

PETER BARBER
ARCHITECTS
173 Kings Cross Road LONDON WC1X 8BZ
e:architects@peterbarberarchitects.com

Joe Kien Place, Gosport, UK
client: London Borough of Camden /
Arcadis
SCALE: 1:100/1:50 @ A1
DATE: 01.20
DRAWN: AB
CHECKED: PB

PLANNING

TITLE: EXISTING & PROPOSED
ELEVATIONS & SECTIONS

DRAWING NO: 116B_E_01 REV: P05