


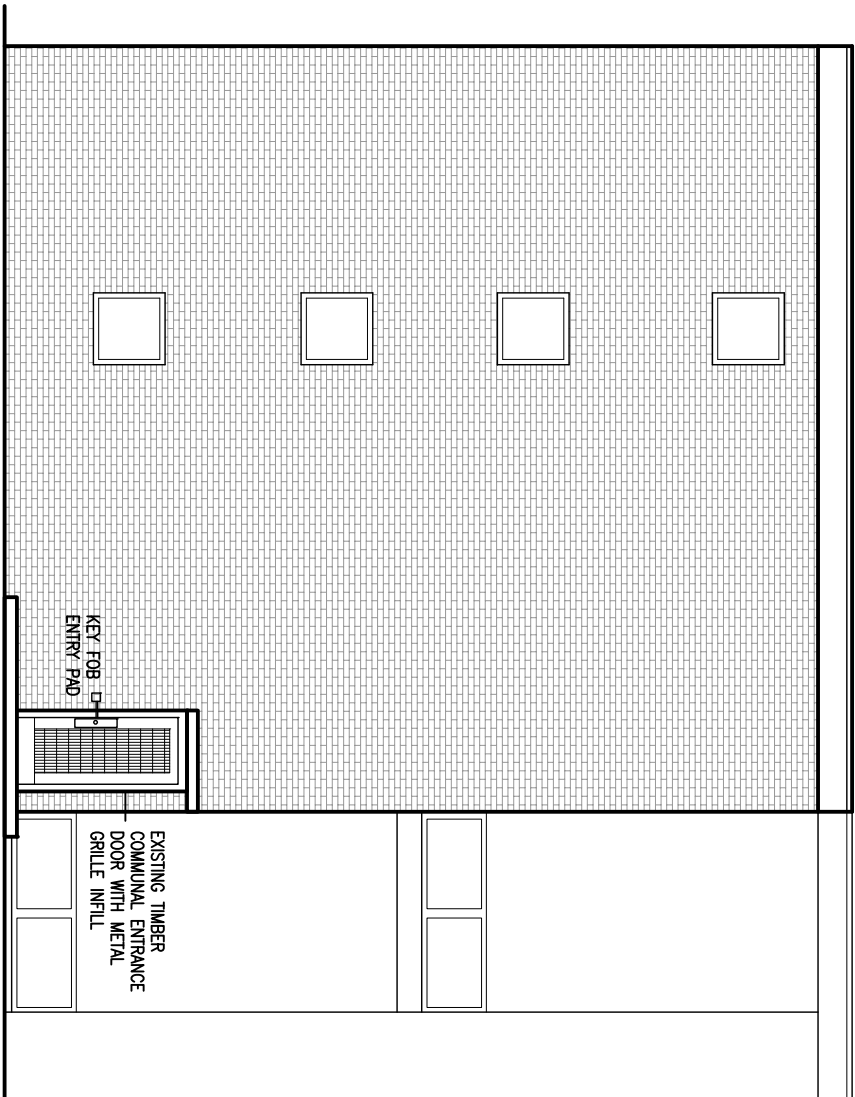


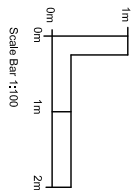


02_Existing Short Elevation 1:100

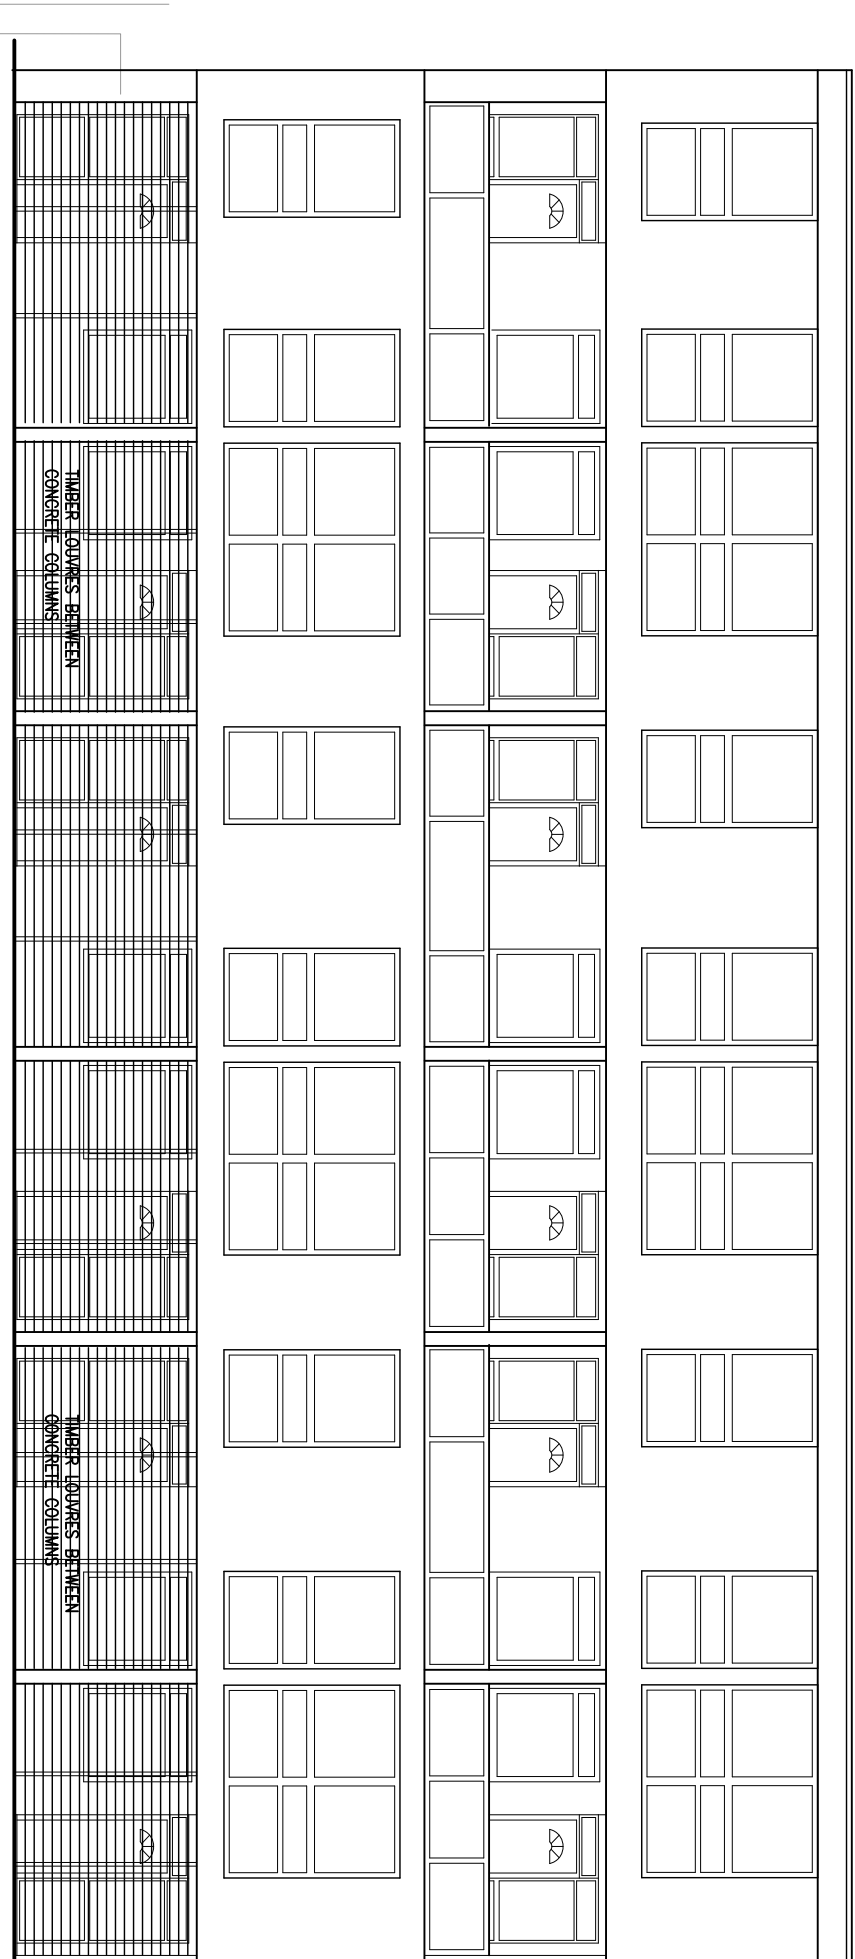


01_Existing Long Elevation 1:100

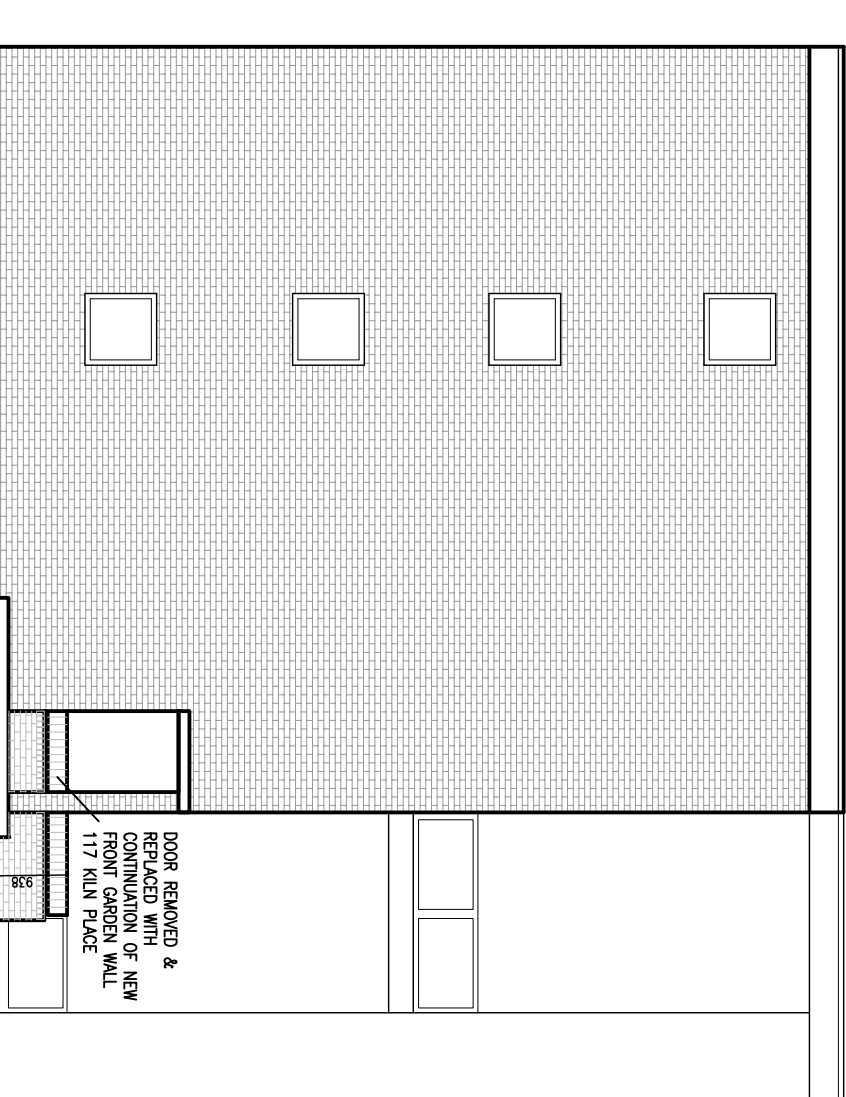


04_Proposed Short Elevation 1:100

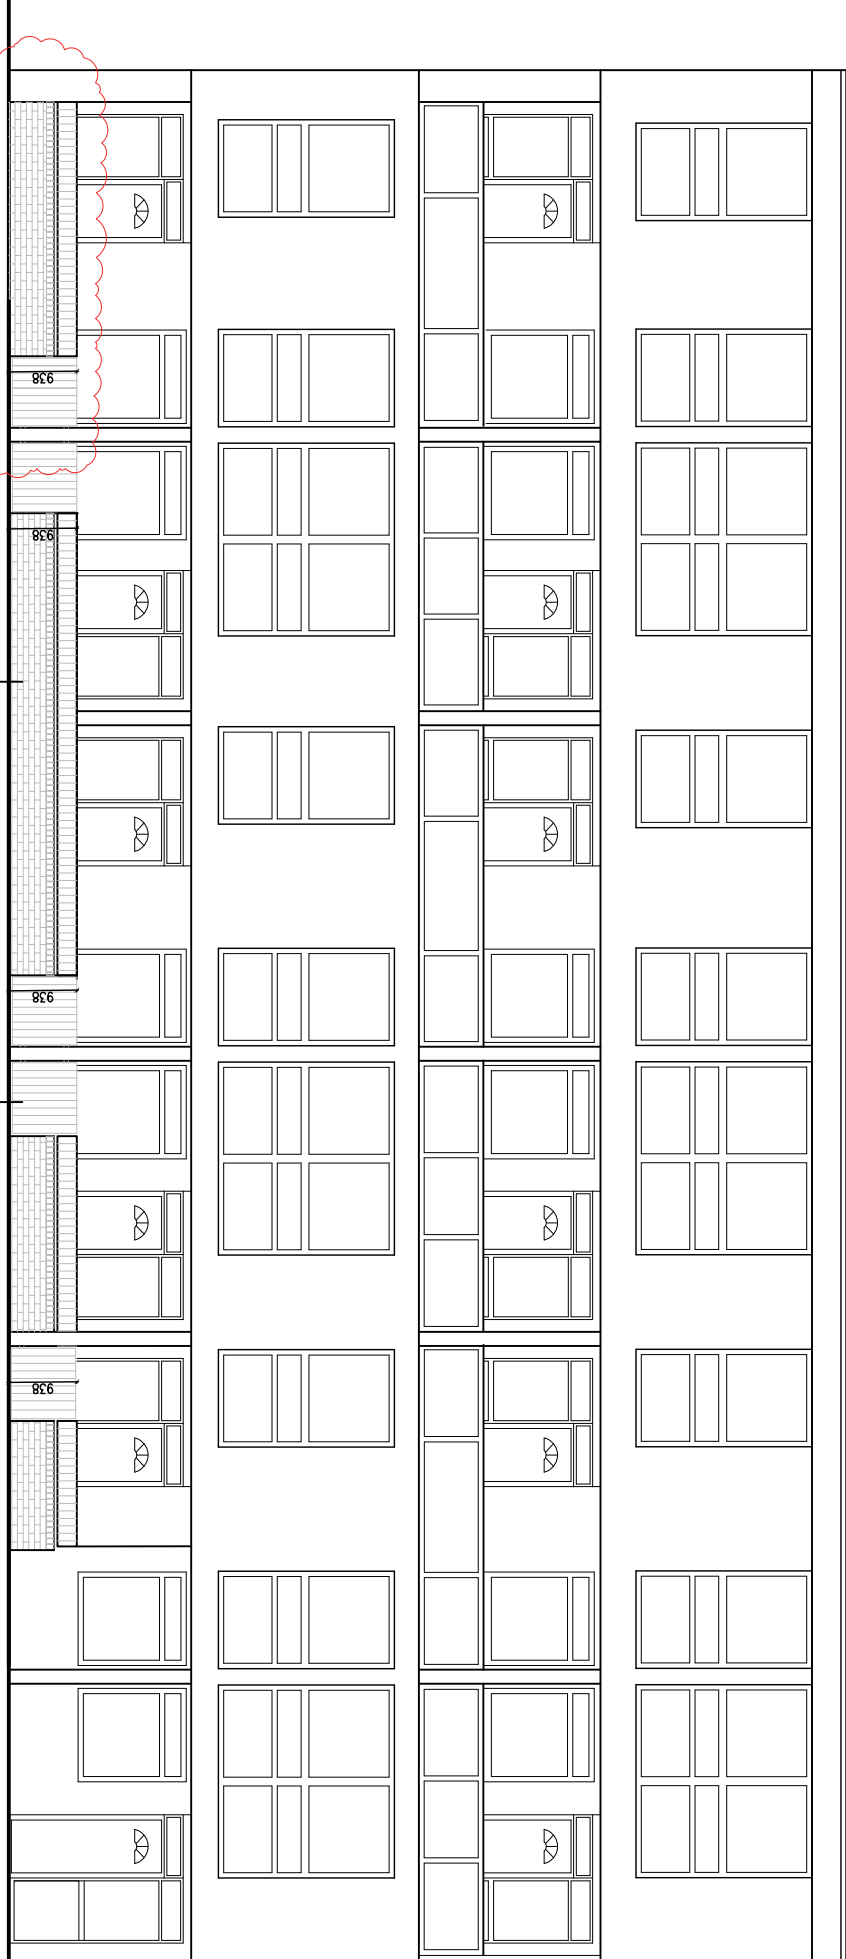

03_Proposed Long Elevation 1:100

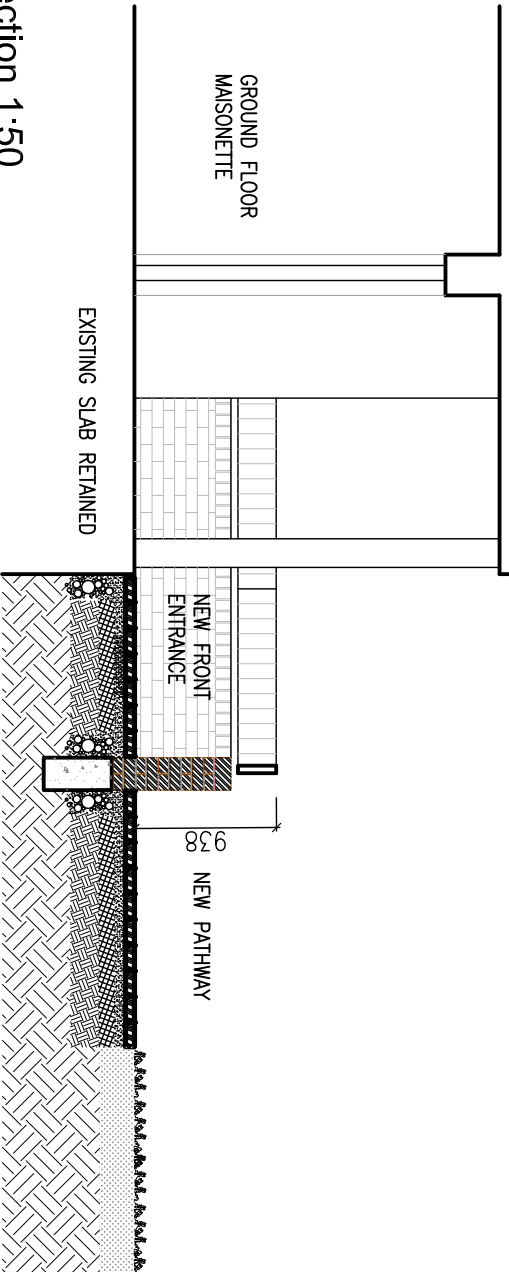

05_Proposed Section 1:50

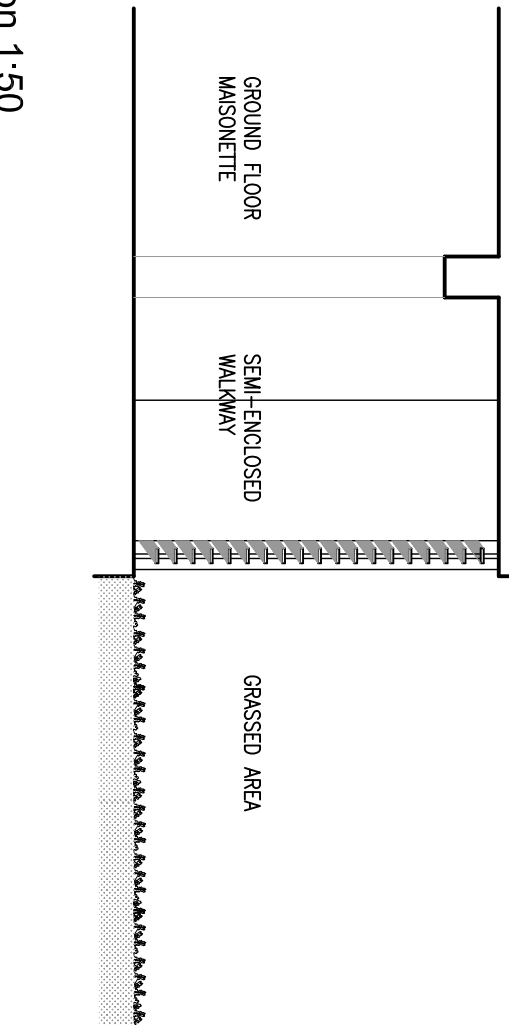

04_Existing Section 1:50

PETER BARBER
ARCHITECTS

173 Kings Cross Road LONDON WC1X 8BZ
e:architect@peterbarberarchitects.com
t:020 7461 1177

Joe Kiln Place, Gospel Oak

Client: London Borough of Camden /
Arcadis

Scale: 1:100(1:50 @ A2)
Drawing: PB

DATE: 11/01/2024
DRAWING: PB

TITLE: EXISTING & PROPOSED
ELEVATIONS & SECTIONS

DRAWING NO: 116B_E_01 REV: P03