


PROPOSED GROUND FLOOR

SCALE 1:100

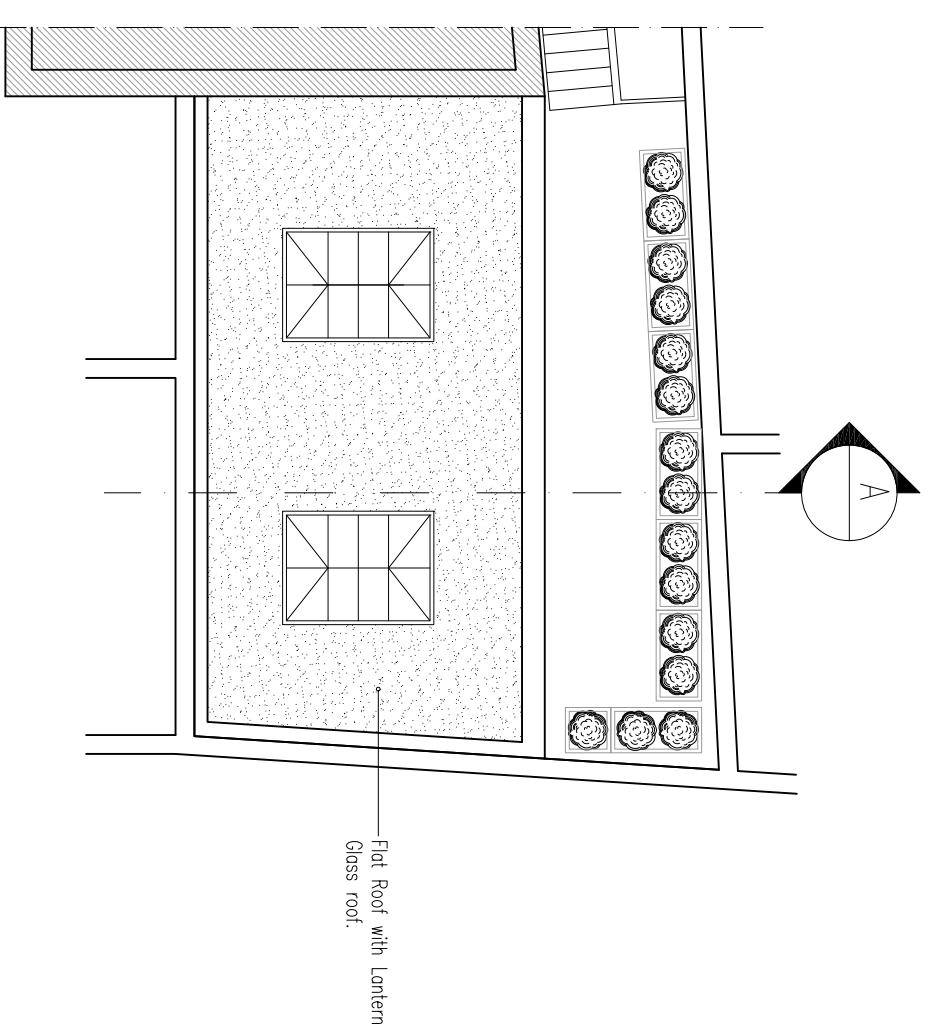

PROPOSED ROOF

SCALE 1:100

**PLANNING**



Description	Rev	Date

**KCG Partnership**  
 Ltd  
 Architecture | Engineering | Surveying

9 Oaklands Avenue, HERTS, AL9 7UH  
 e: [info@kcgpartnership.com](mailto:info@kcgpartnership.com)  
 t: 07775 872 482

Client  
 Mr. X. Sui

Project Name  
 25-26 Red Lion Street, WC1R 4PS

Title  
 Proposed Ground Floor

Drawn	Checked	Date
KW	RC	10 / 2019

Scale	1:100 @ A3
Drawing No.	18K117 / P201
Rev	B

FIGURED DIMENSIONS MAY BE TAKEN FROM THIS DRAWING. ALL DIMENSIONS TO BE CHECKED AND CONFIRMED ON SITE.