


NOTES

DO NOT SCALE FROM THIS DRAWING

PLANNING

NOTE:
Rev. B: Note about louvres/screen deleted
11/02/20

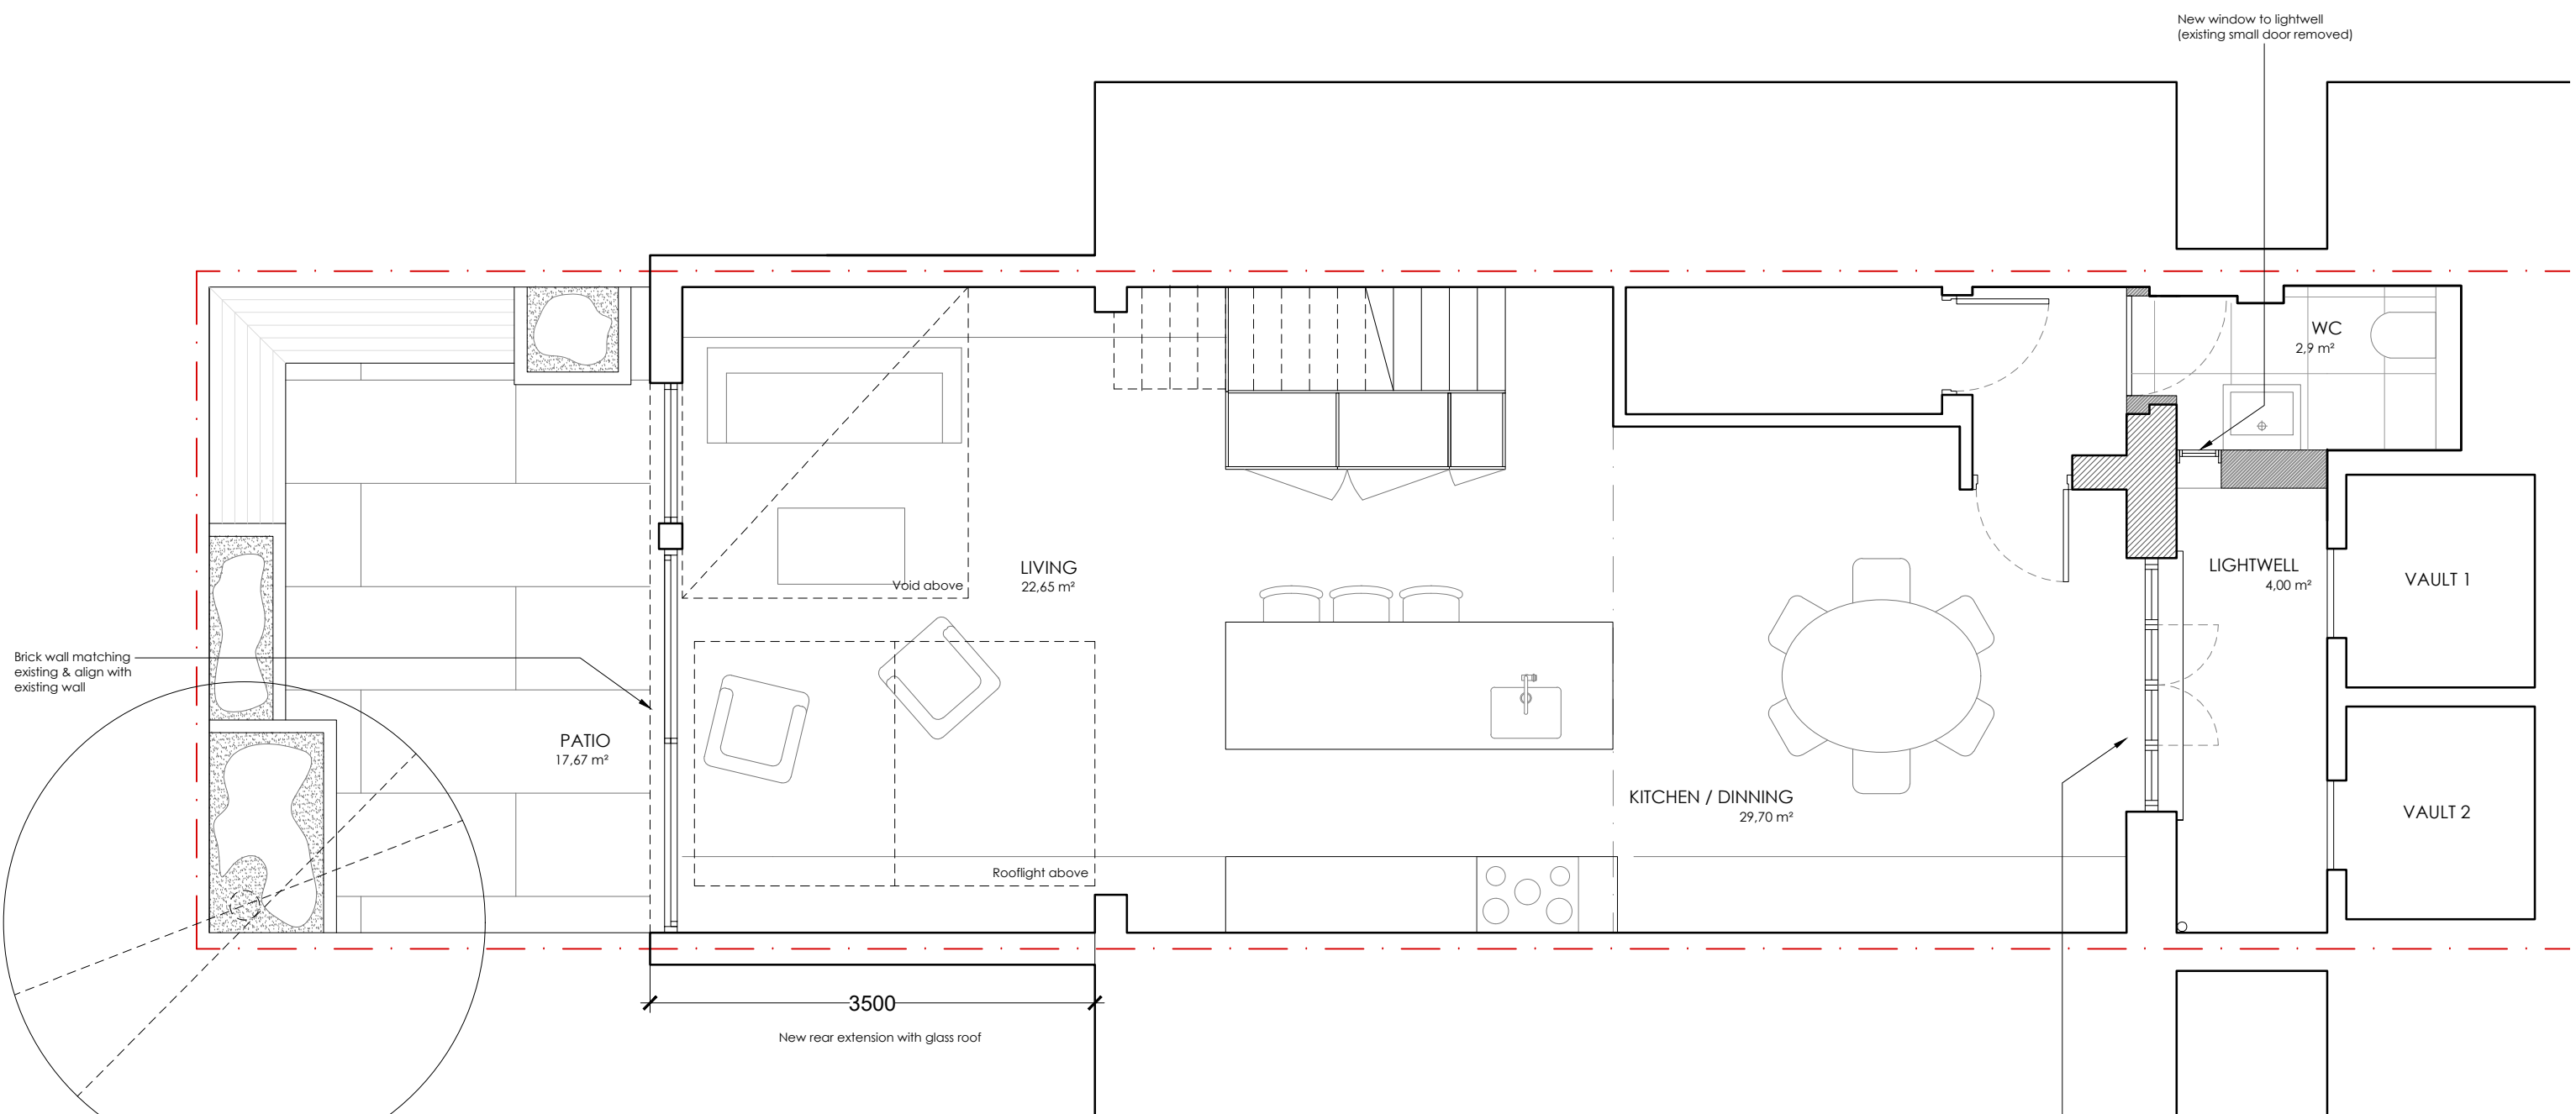

Martin Evans
Architects ©
18 Charlotte Road
London EC2A 3PB
tel 020 7729 2474

JOB
17, EDIS STREET
NW1 8LE
LONDON

TITLE
BASEMENT
(PROPOSED)

DATE	20.02.2014
SCALE	1:50 @ A3
DRAWN	C.F.

DRAWING NO. EDI-PL-GA-01B

