


NOTES

DO NOT SCALE FROM THIS DRAWING

PLANNING

NOTE:

Rev.B: Note about louvres/screen deleted 11/02/20

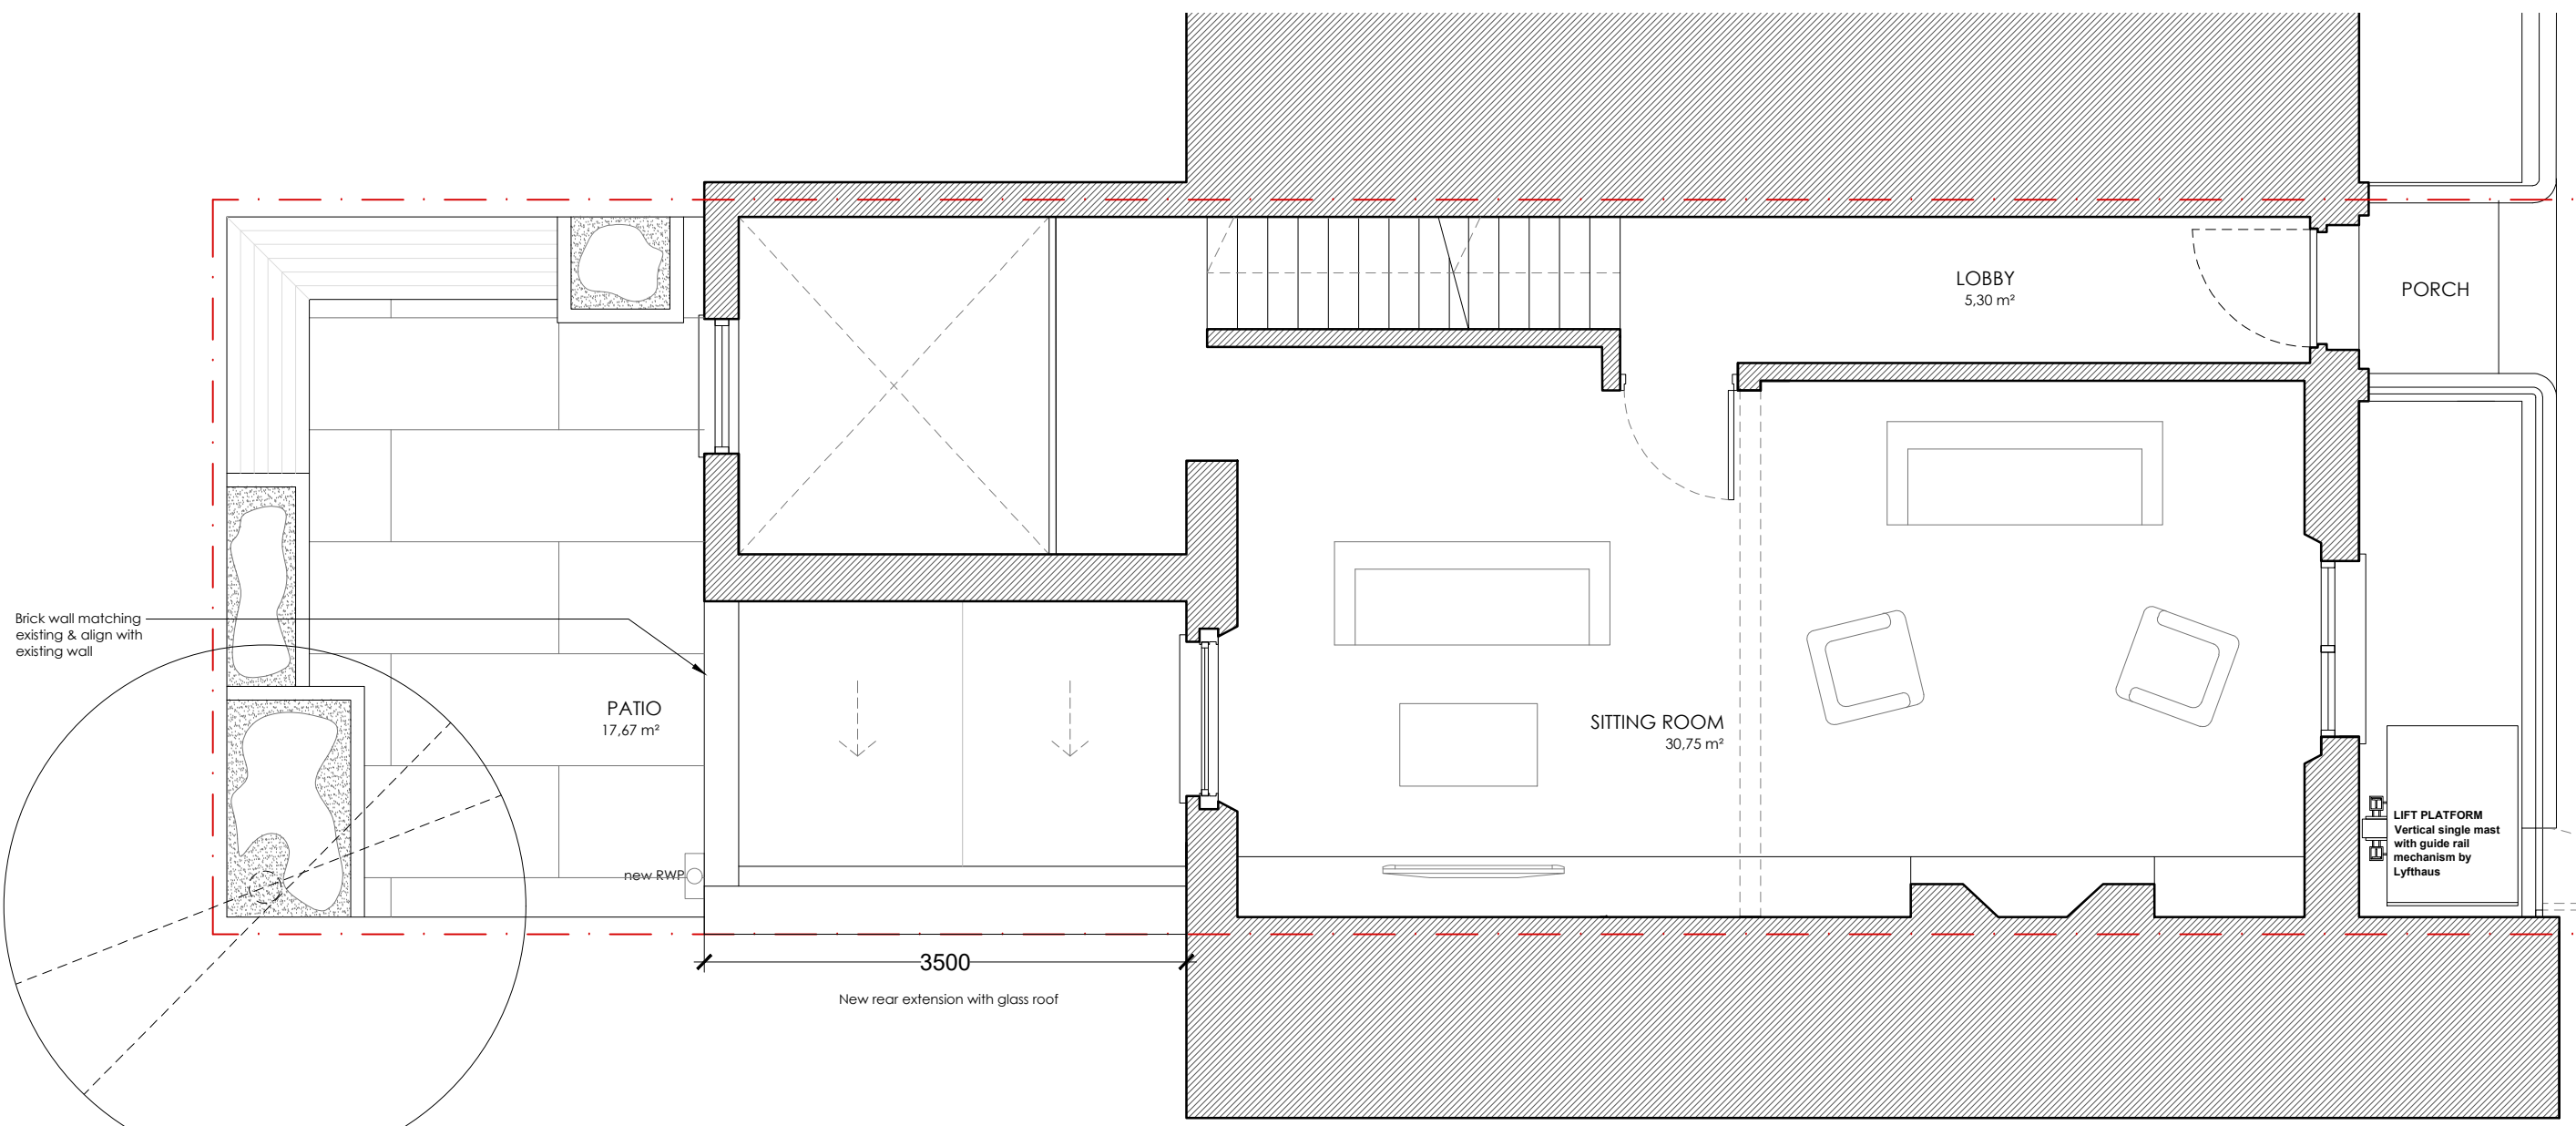

Martin Evans Architects 18 Charlotte Road London EC2A 3PB tel 020 7729 2474	
JOB 17, EDIS STREET NW1 8LE LONDON	
TITLE GROUND FLOOR (PROPOSED)	
DATE	25.02.2014
SCALE	1:50 @ A3
DRAWN	C.F.
DRAWING NO. EDI-PL-GA-02B	

