


NOTES

DO NOT SCALE FROM THIS DRAWING

PLANNING

NOTE:  
Rev A: New works in lightwell & new rear extension updated 02/02/17

Rev B: Note about louvres/screen deleted 11/02/20

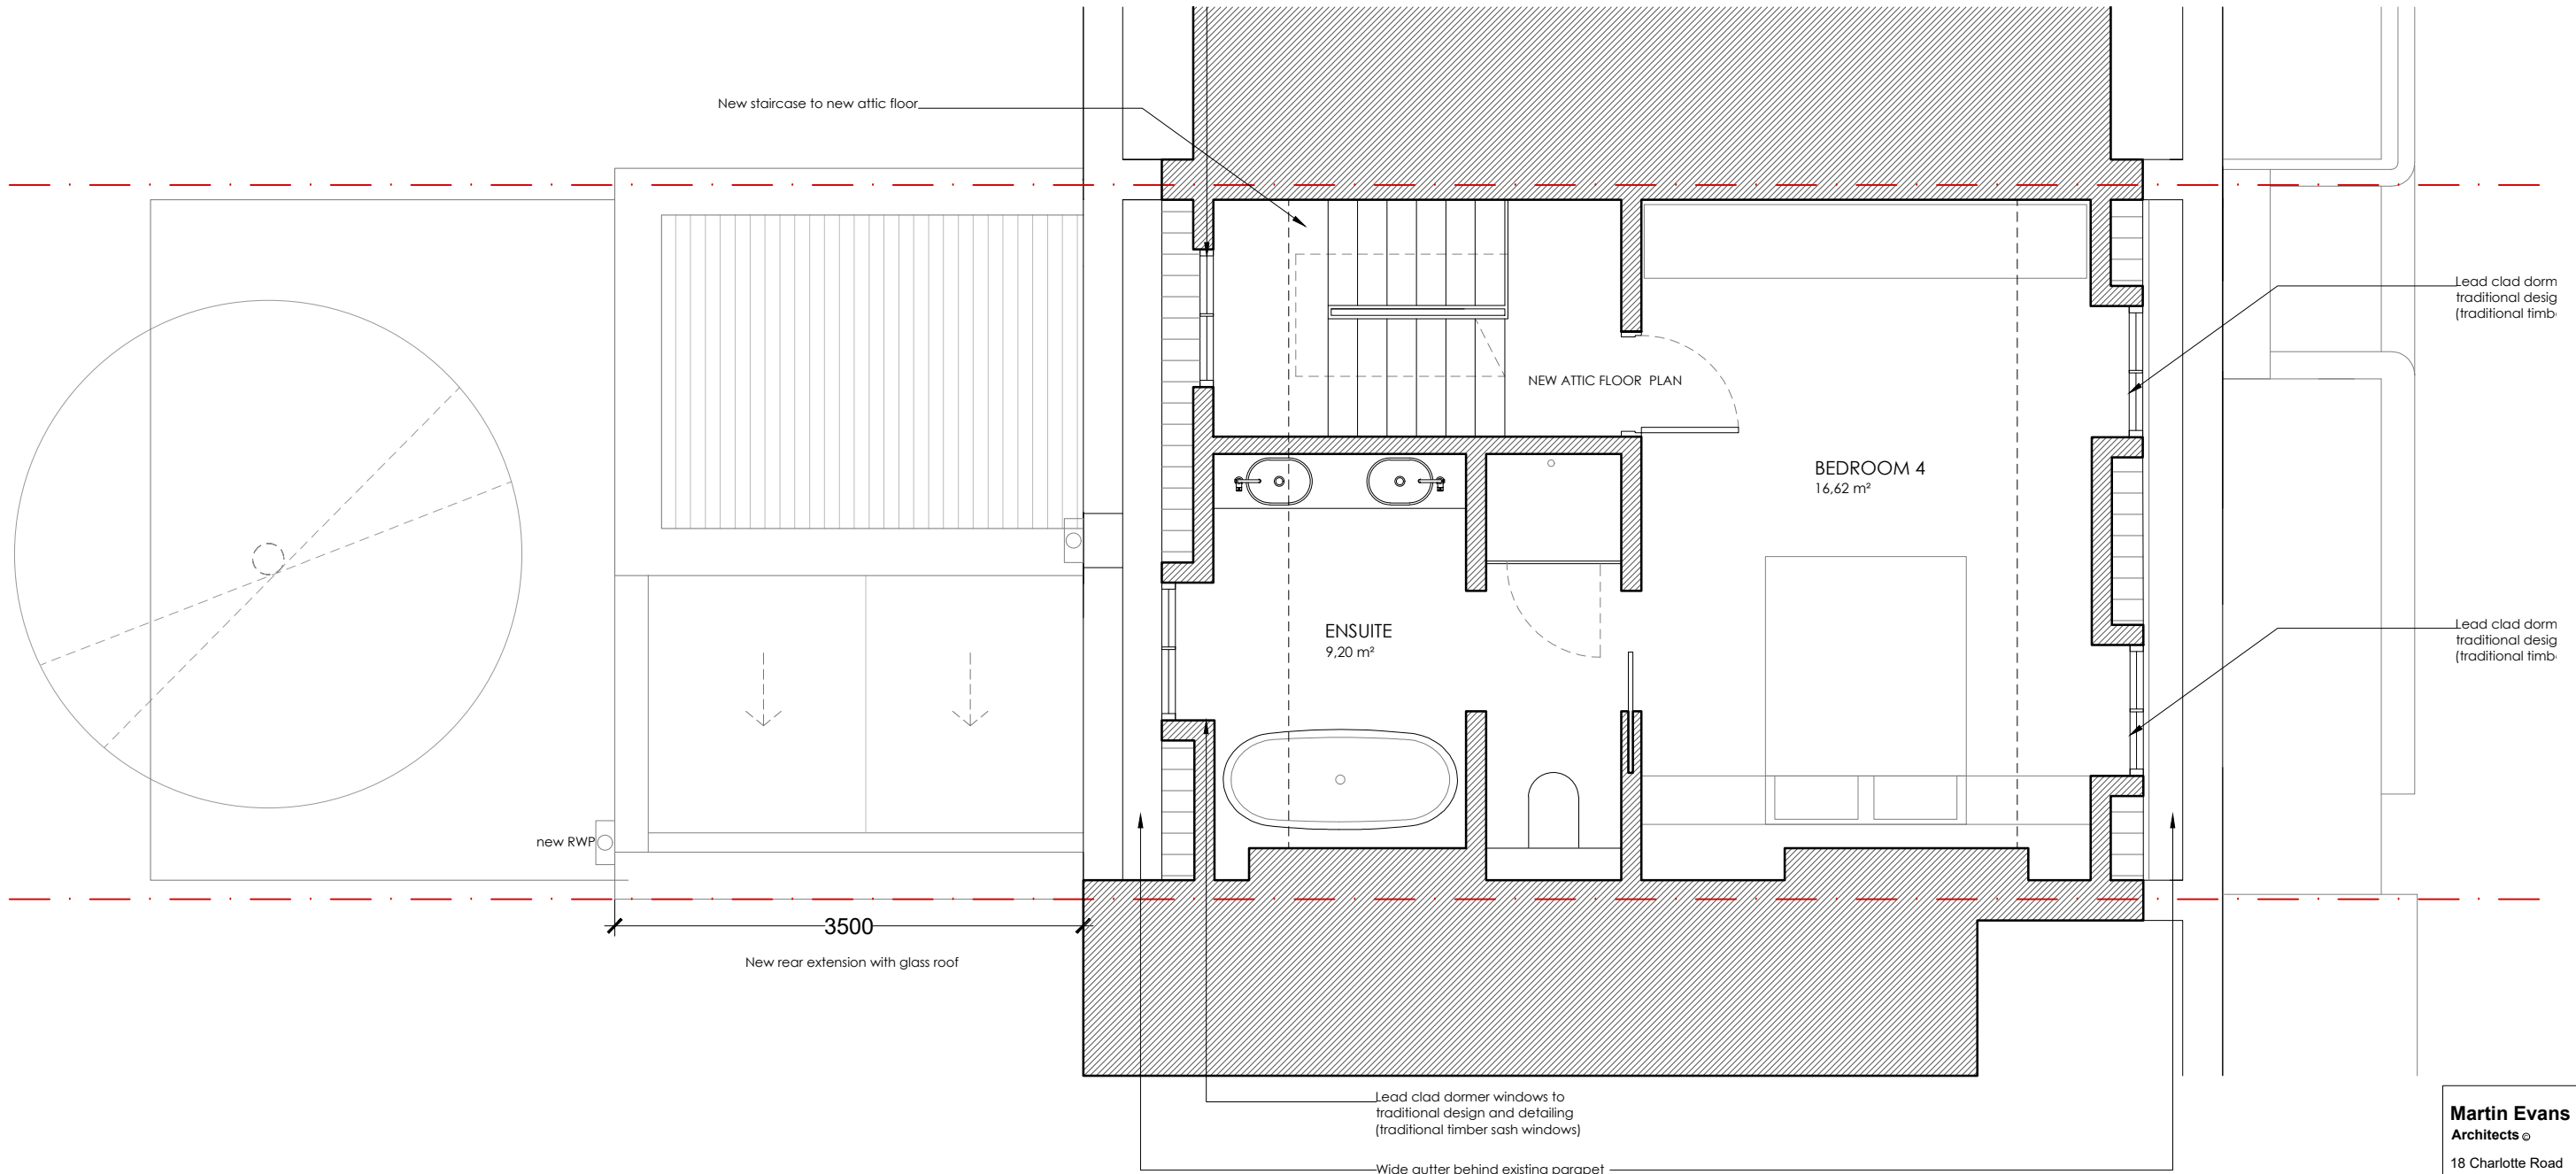

**Martin Evans**  
Architects

18 Charlotte Road  
London EC2A 3PB  
tel 020 7729 2474

**JOB**  
17, EDIS STREET  
NW1 8LE  
LONDON

**TITLE**  
ATTIC FLOOR  
(PROPOSED)

<b>DATE</b>	25.02.2014
<b>SCALE</b>	1:50 @ A3
<b>DRAWN</b>	C.F.

**DRAWING NO.** EDI-PL-GA-05B

