



+ 40.00
SEC AA

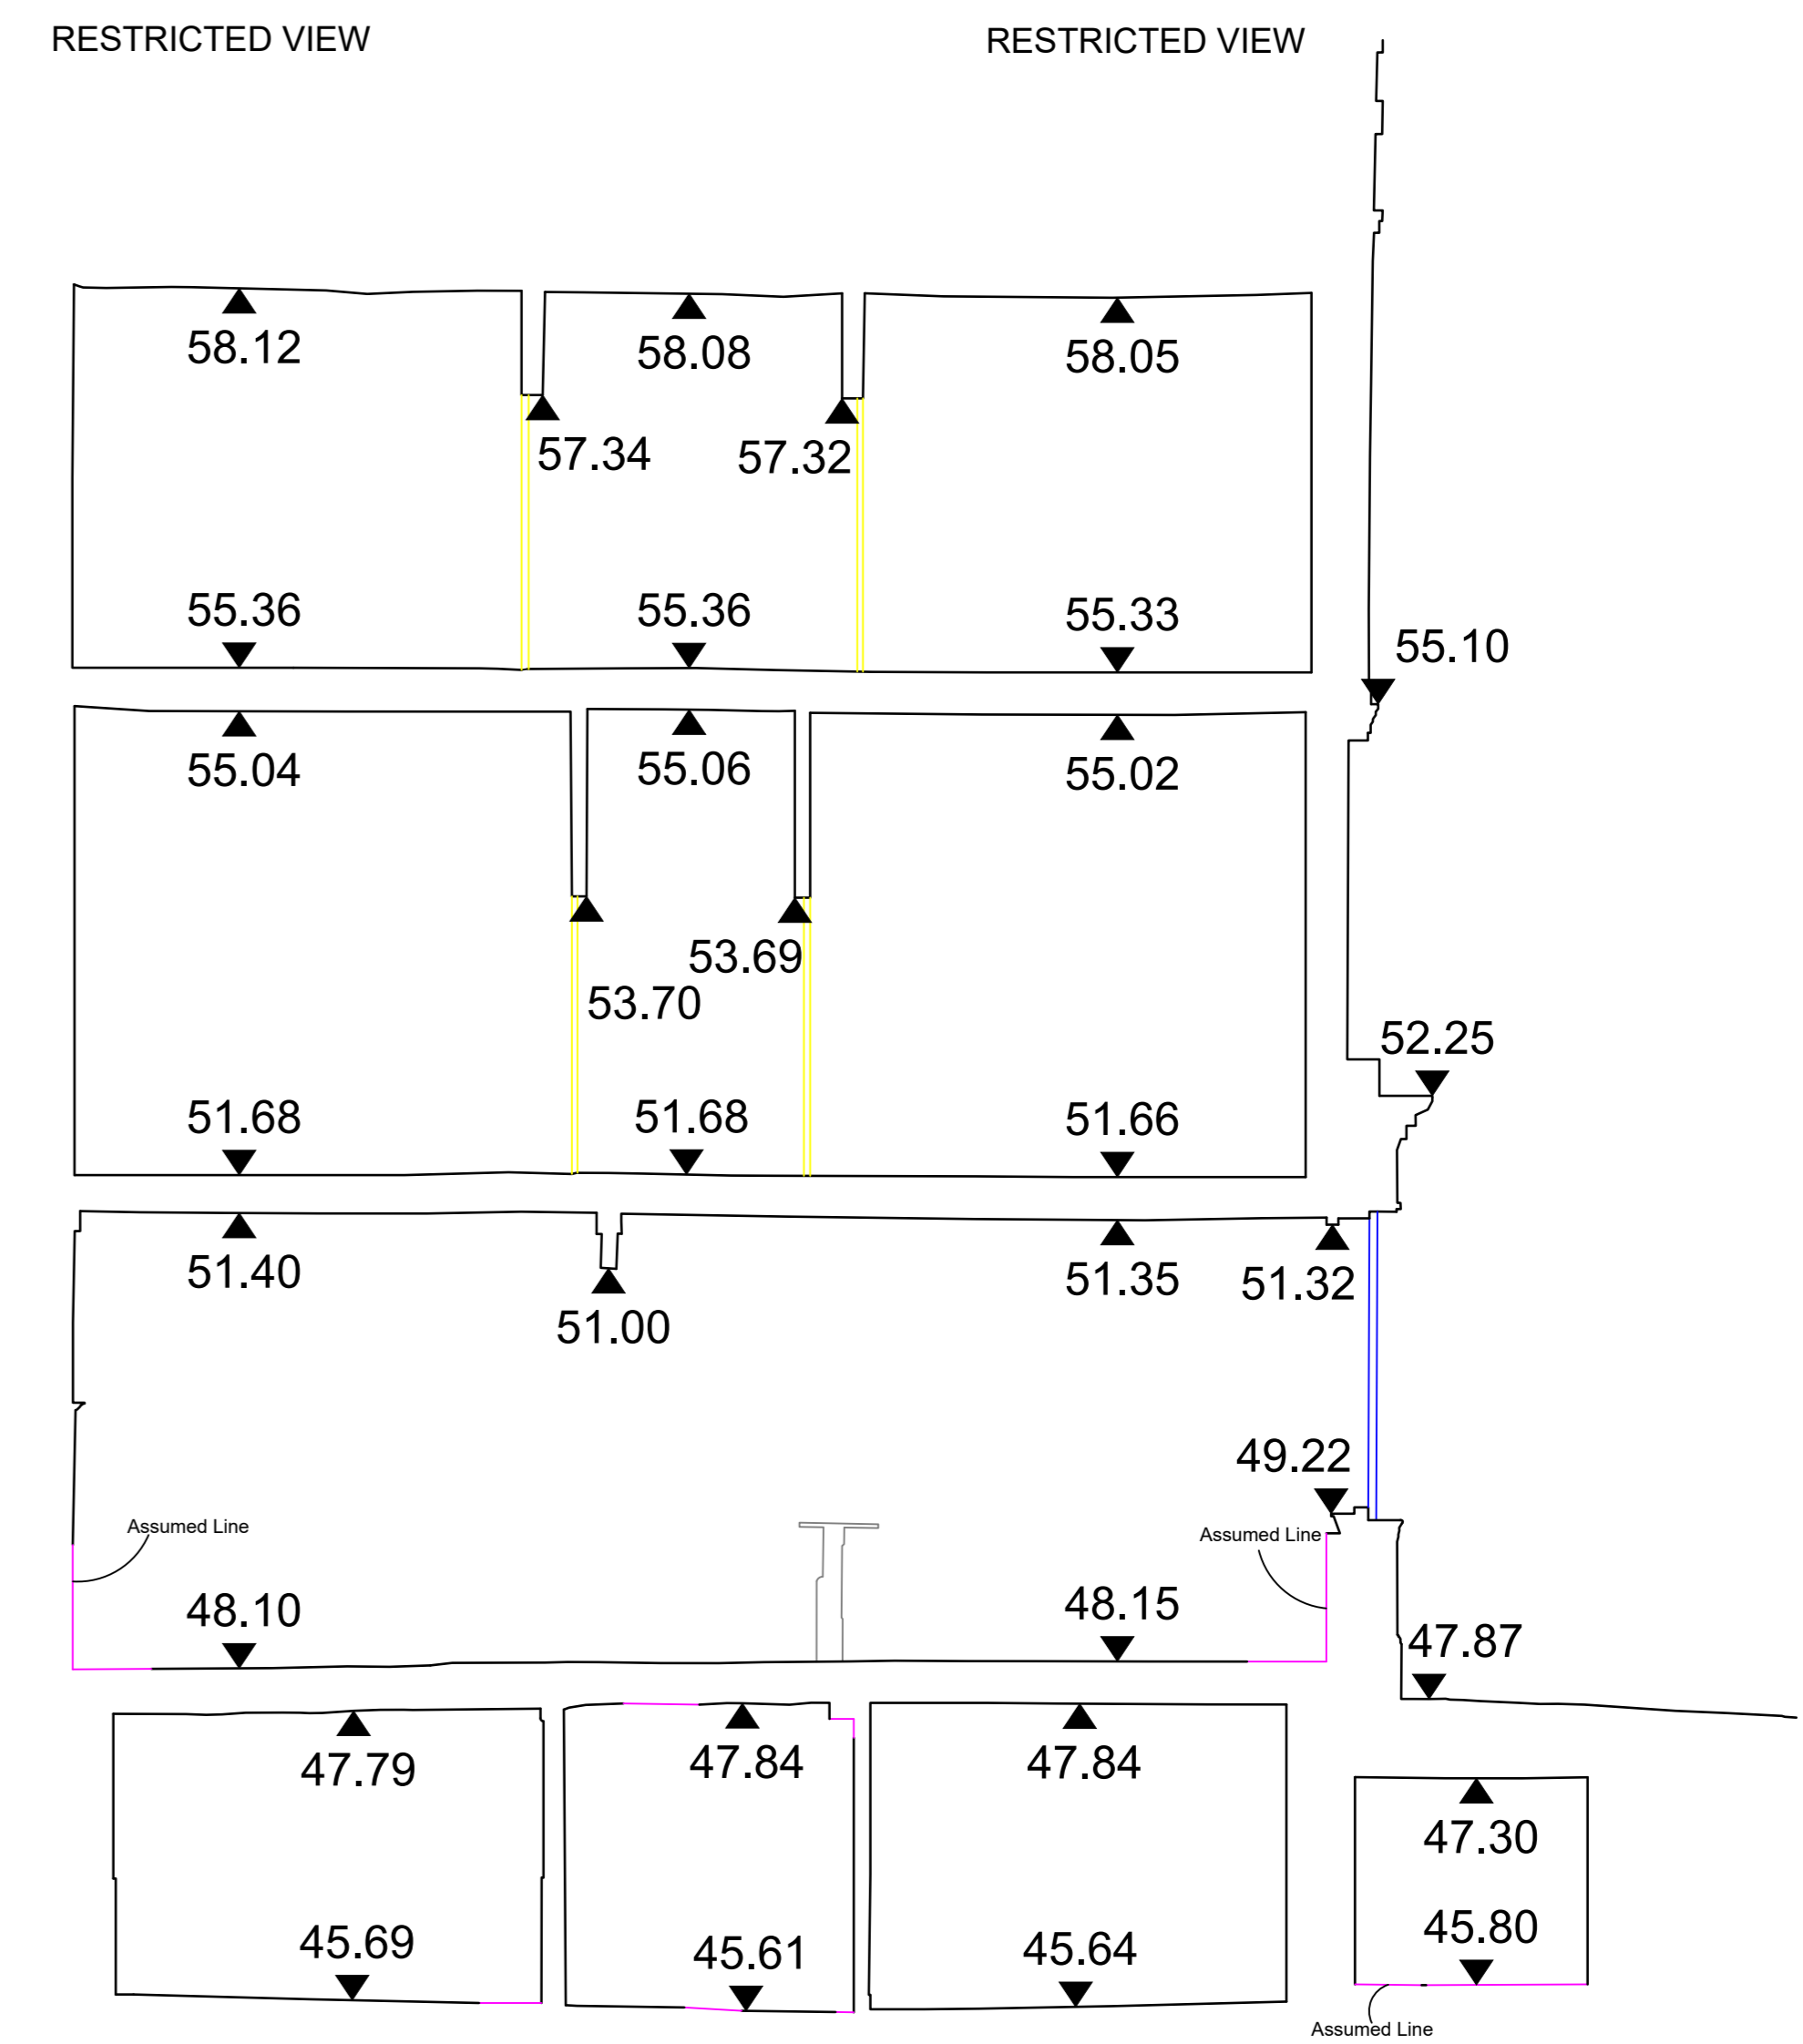

+ 40.00
SEC BB

Sources:
Levels are related to an arbitrary site site established at 10m on the threshold

All information contained in this drawing (including digital data) should be checked and verified prior to any fabrication or construction.

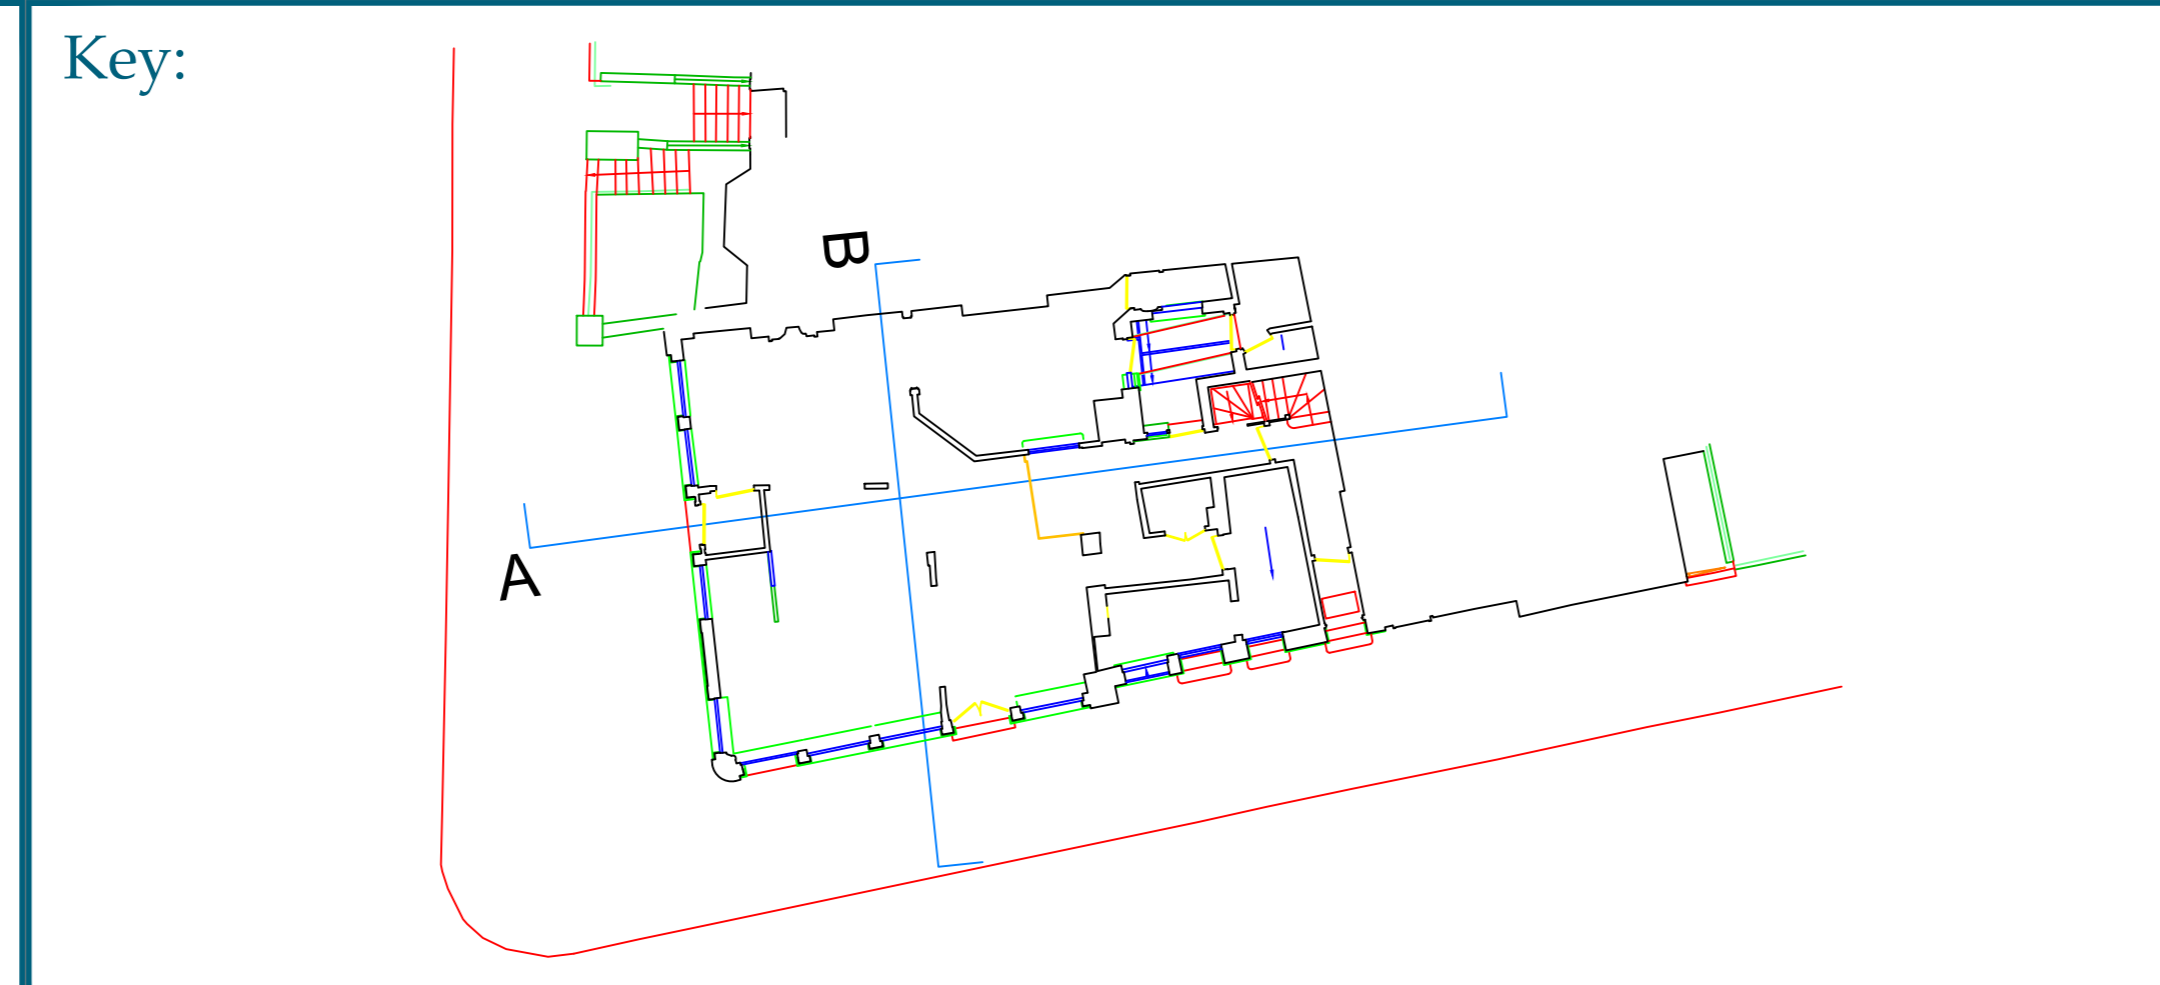

Project: Lord Southampton, Southampton Road

Title: Sections AA - BB

Point 2 Surveyors Ltd,
3rd Floor,
17 Slingsby Place,
London WC2E 9AB,
0207 836 5828
www.point2surveyors.com



Drawn By: SB

Scale: 1:50 @ A0

Date: February 2020

Dwg No: LS2324/S/01