


+ 40.00  
01

Sources:

Levels are related to Ordnance Survey Datum via GPS Observations

All information contained in this drawing (including digital data) should be checked and verified prior to any fabrication or construction.

Key:

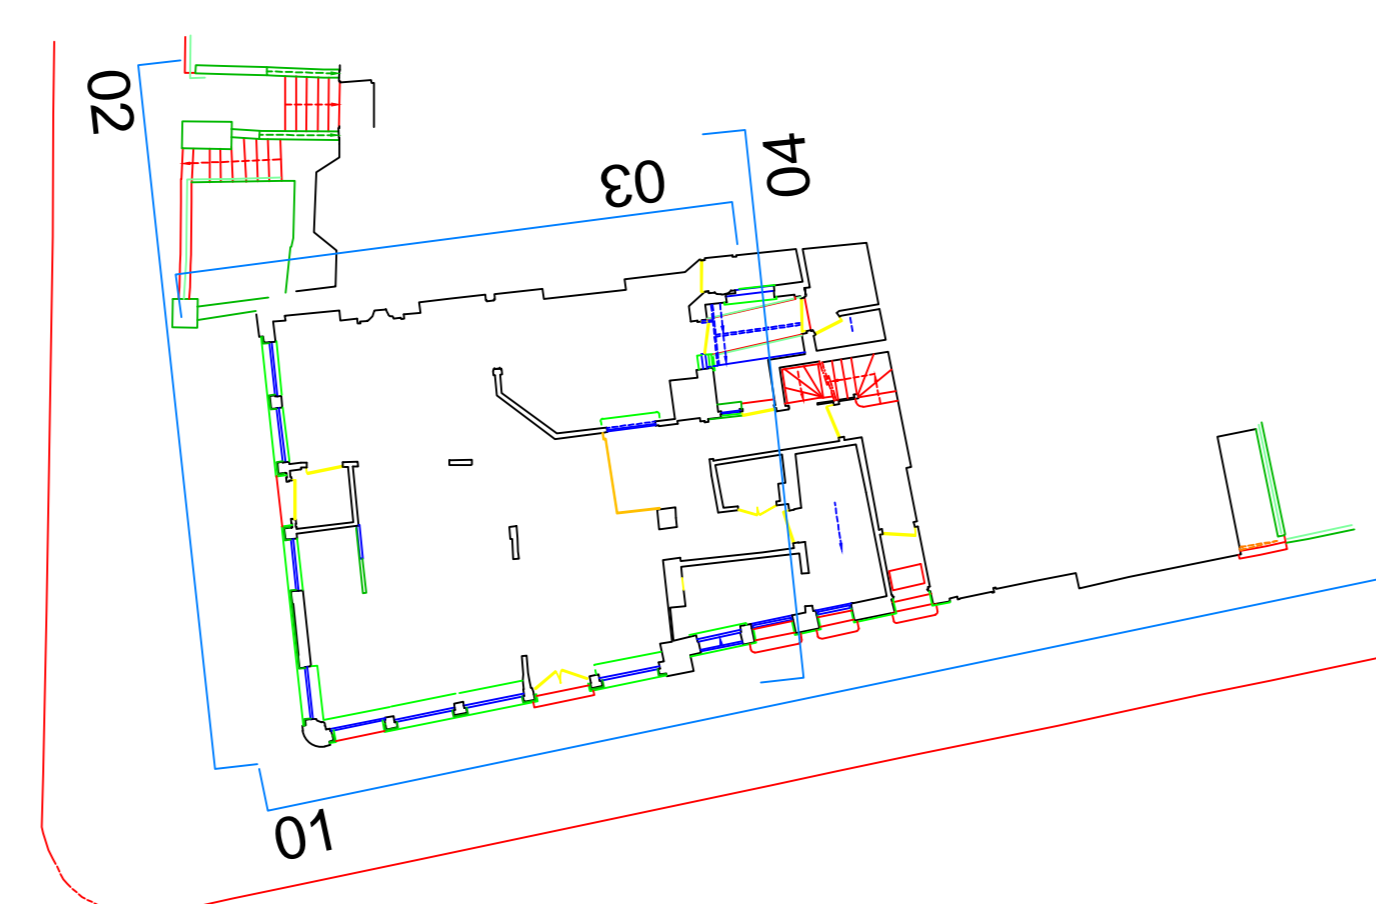

Project: Lord Southampton, Southampton Road

Title: External Elevation 01  
Sheet 1

Point 2 Surveyors Ltd.  
3rd Floor,  
17 Slingsby Place,  
London WC2E 9AB,  
0207 836 5828  
www.point2surveyors.com




Drawn By: SB


Scale: 1:50 @ A0

Date: Feb 2020

Dwg No: LS2324/E/01

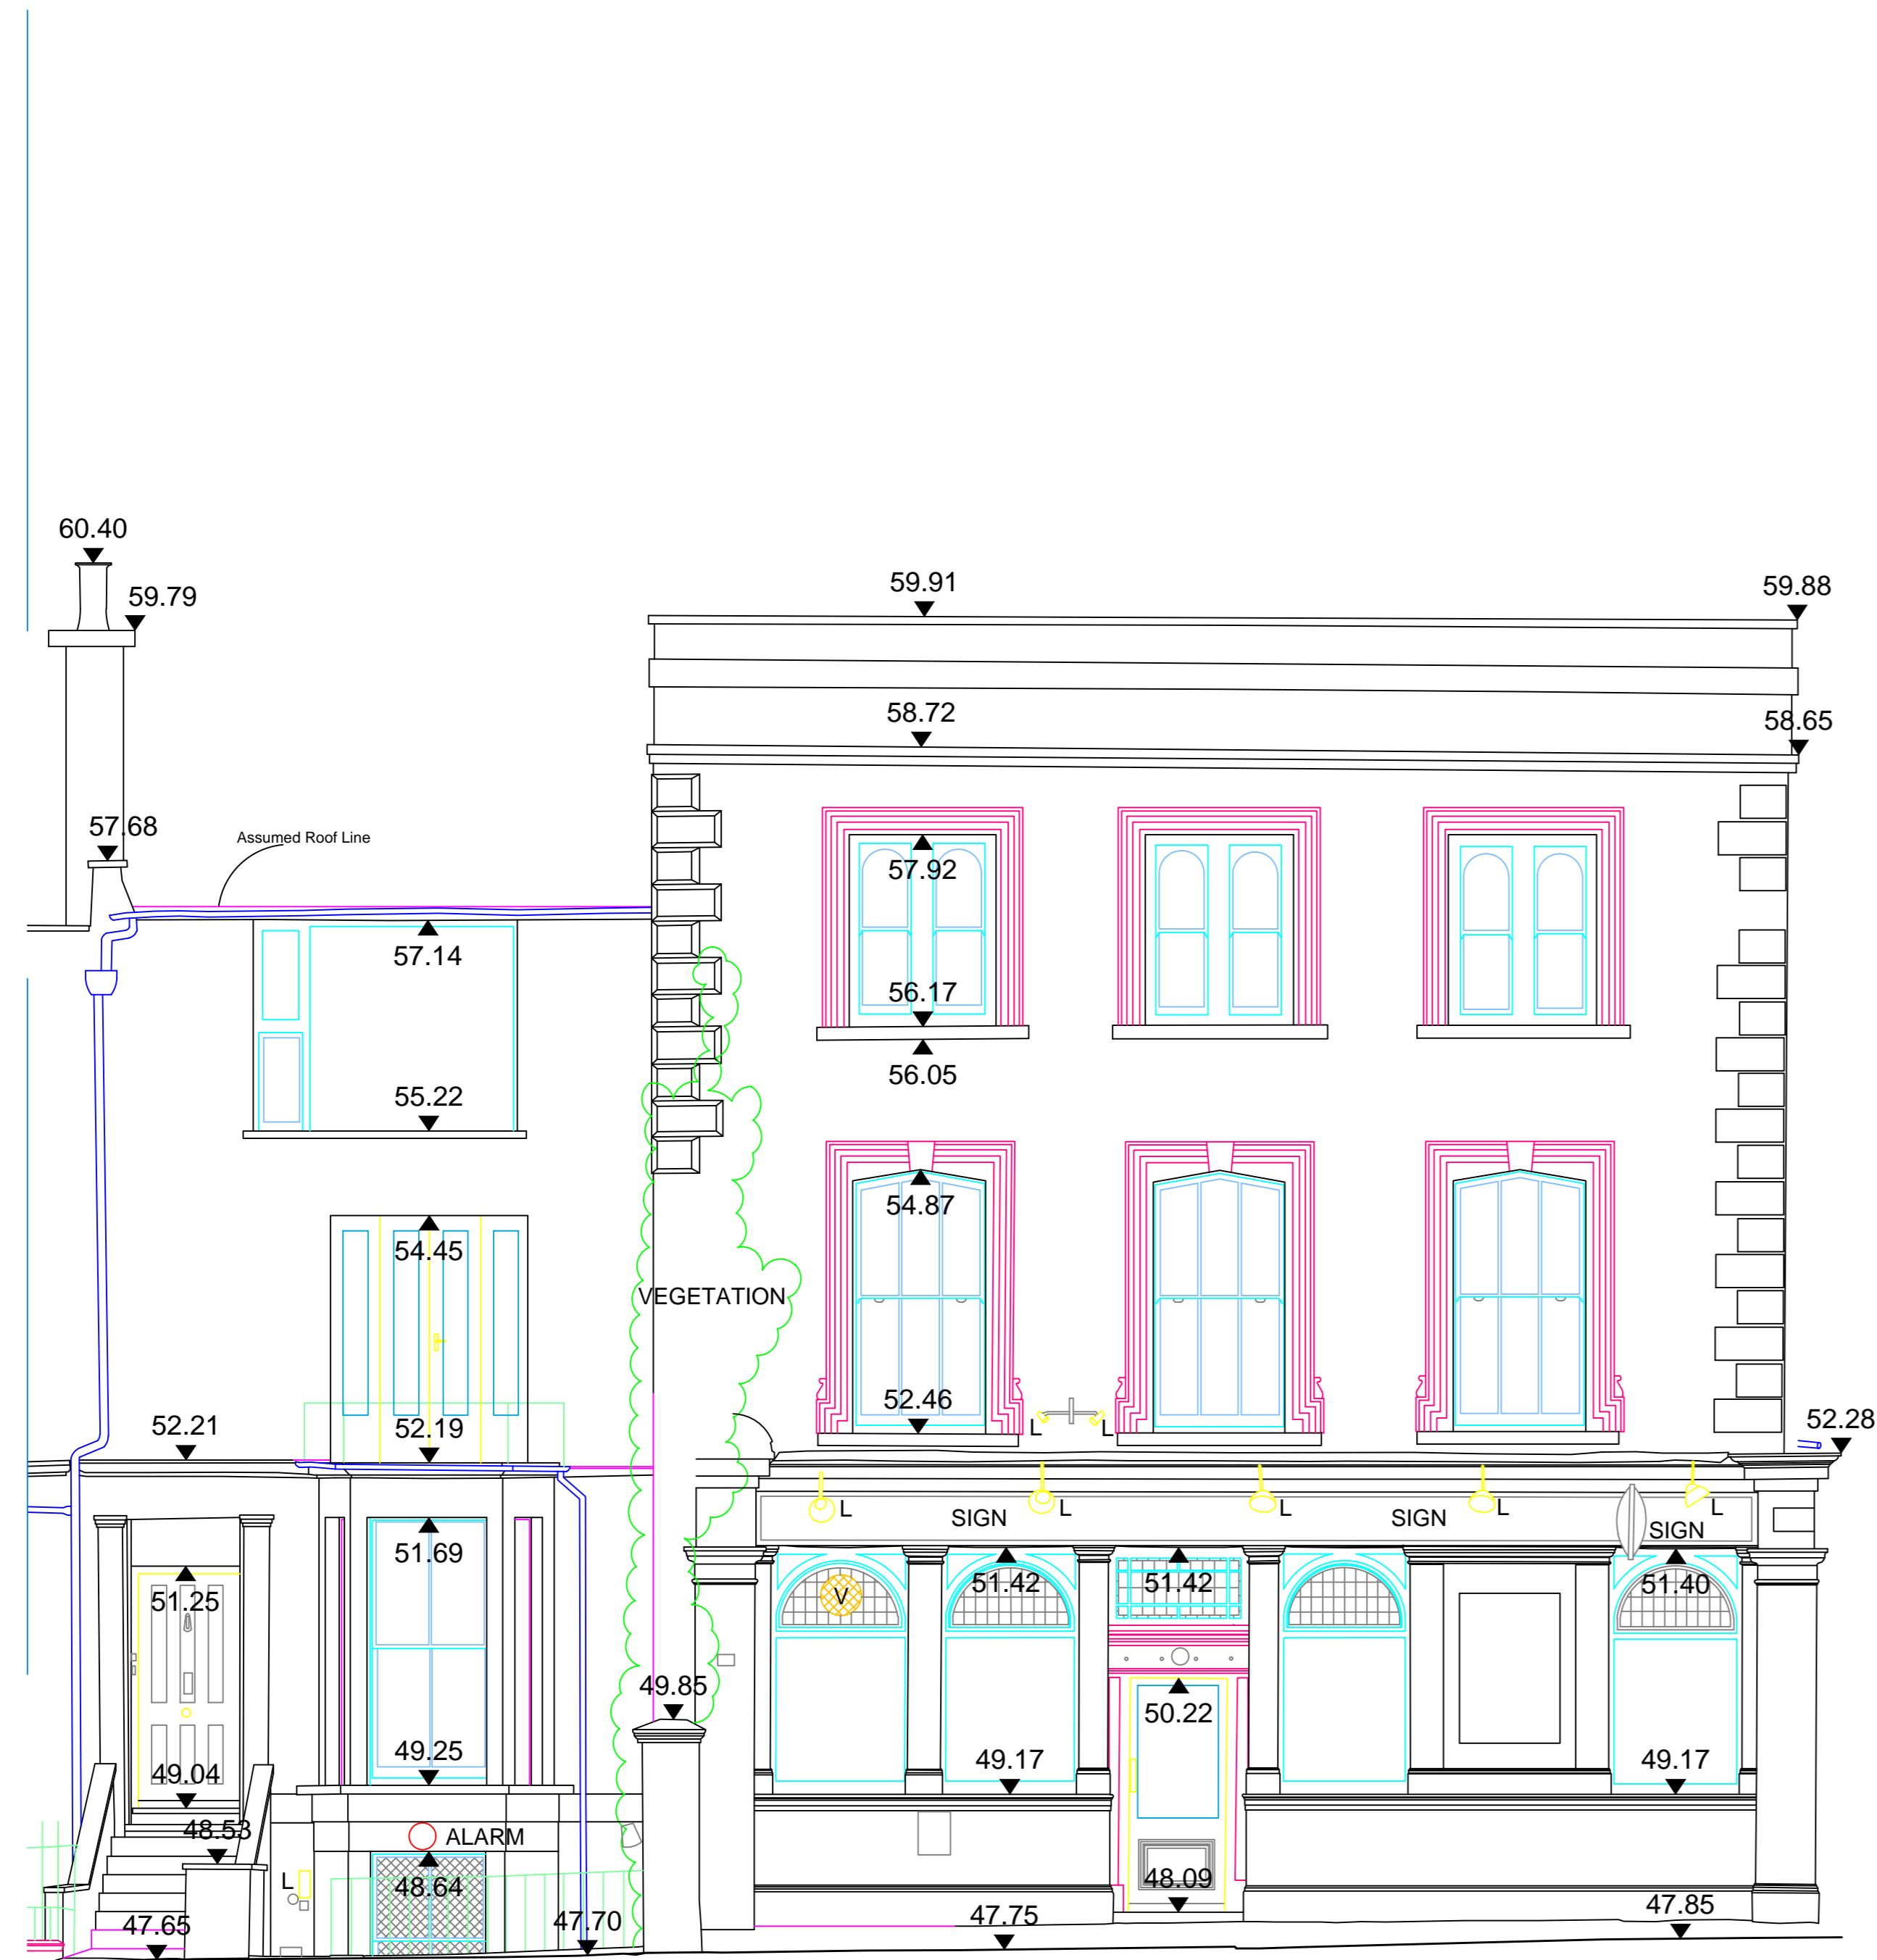

+ 40.00  
02

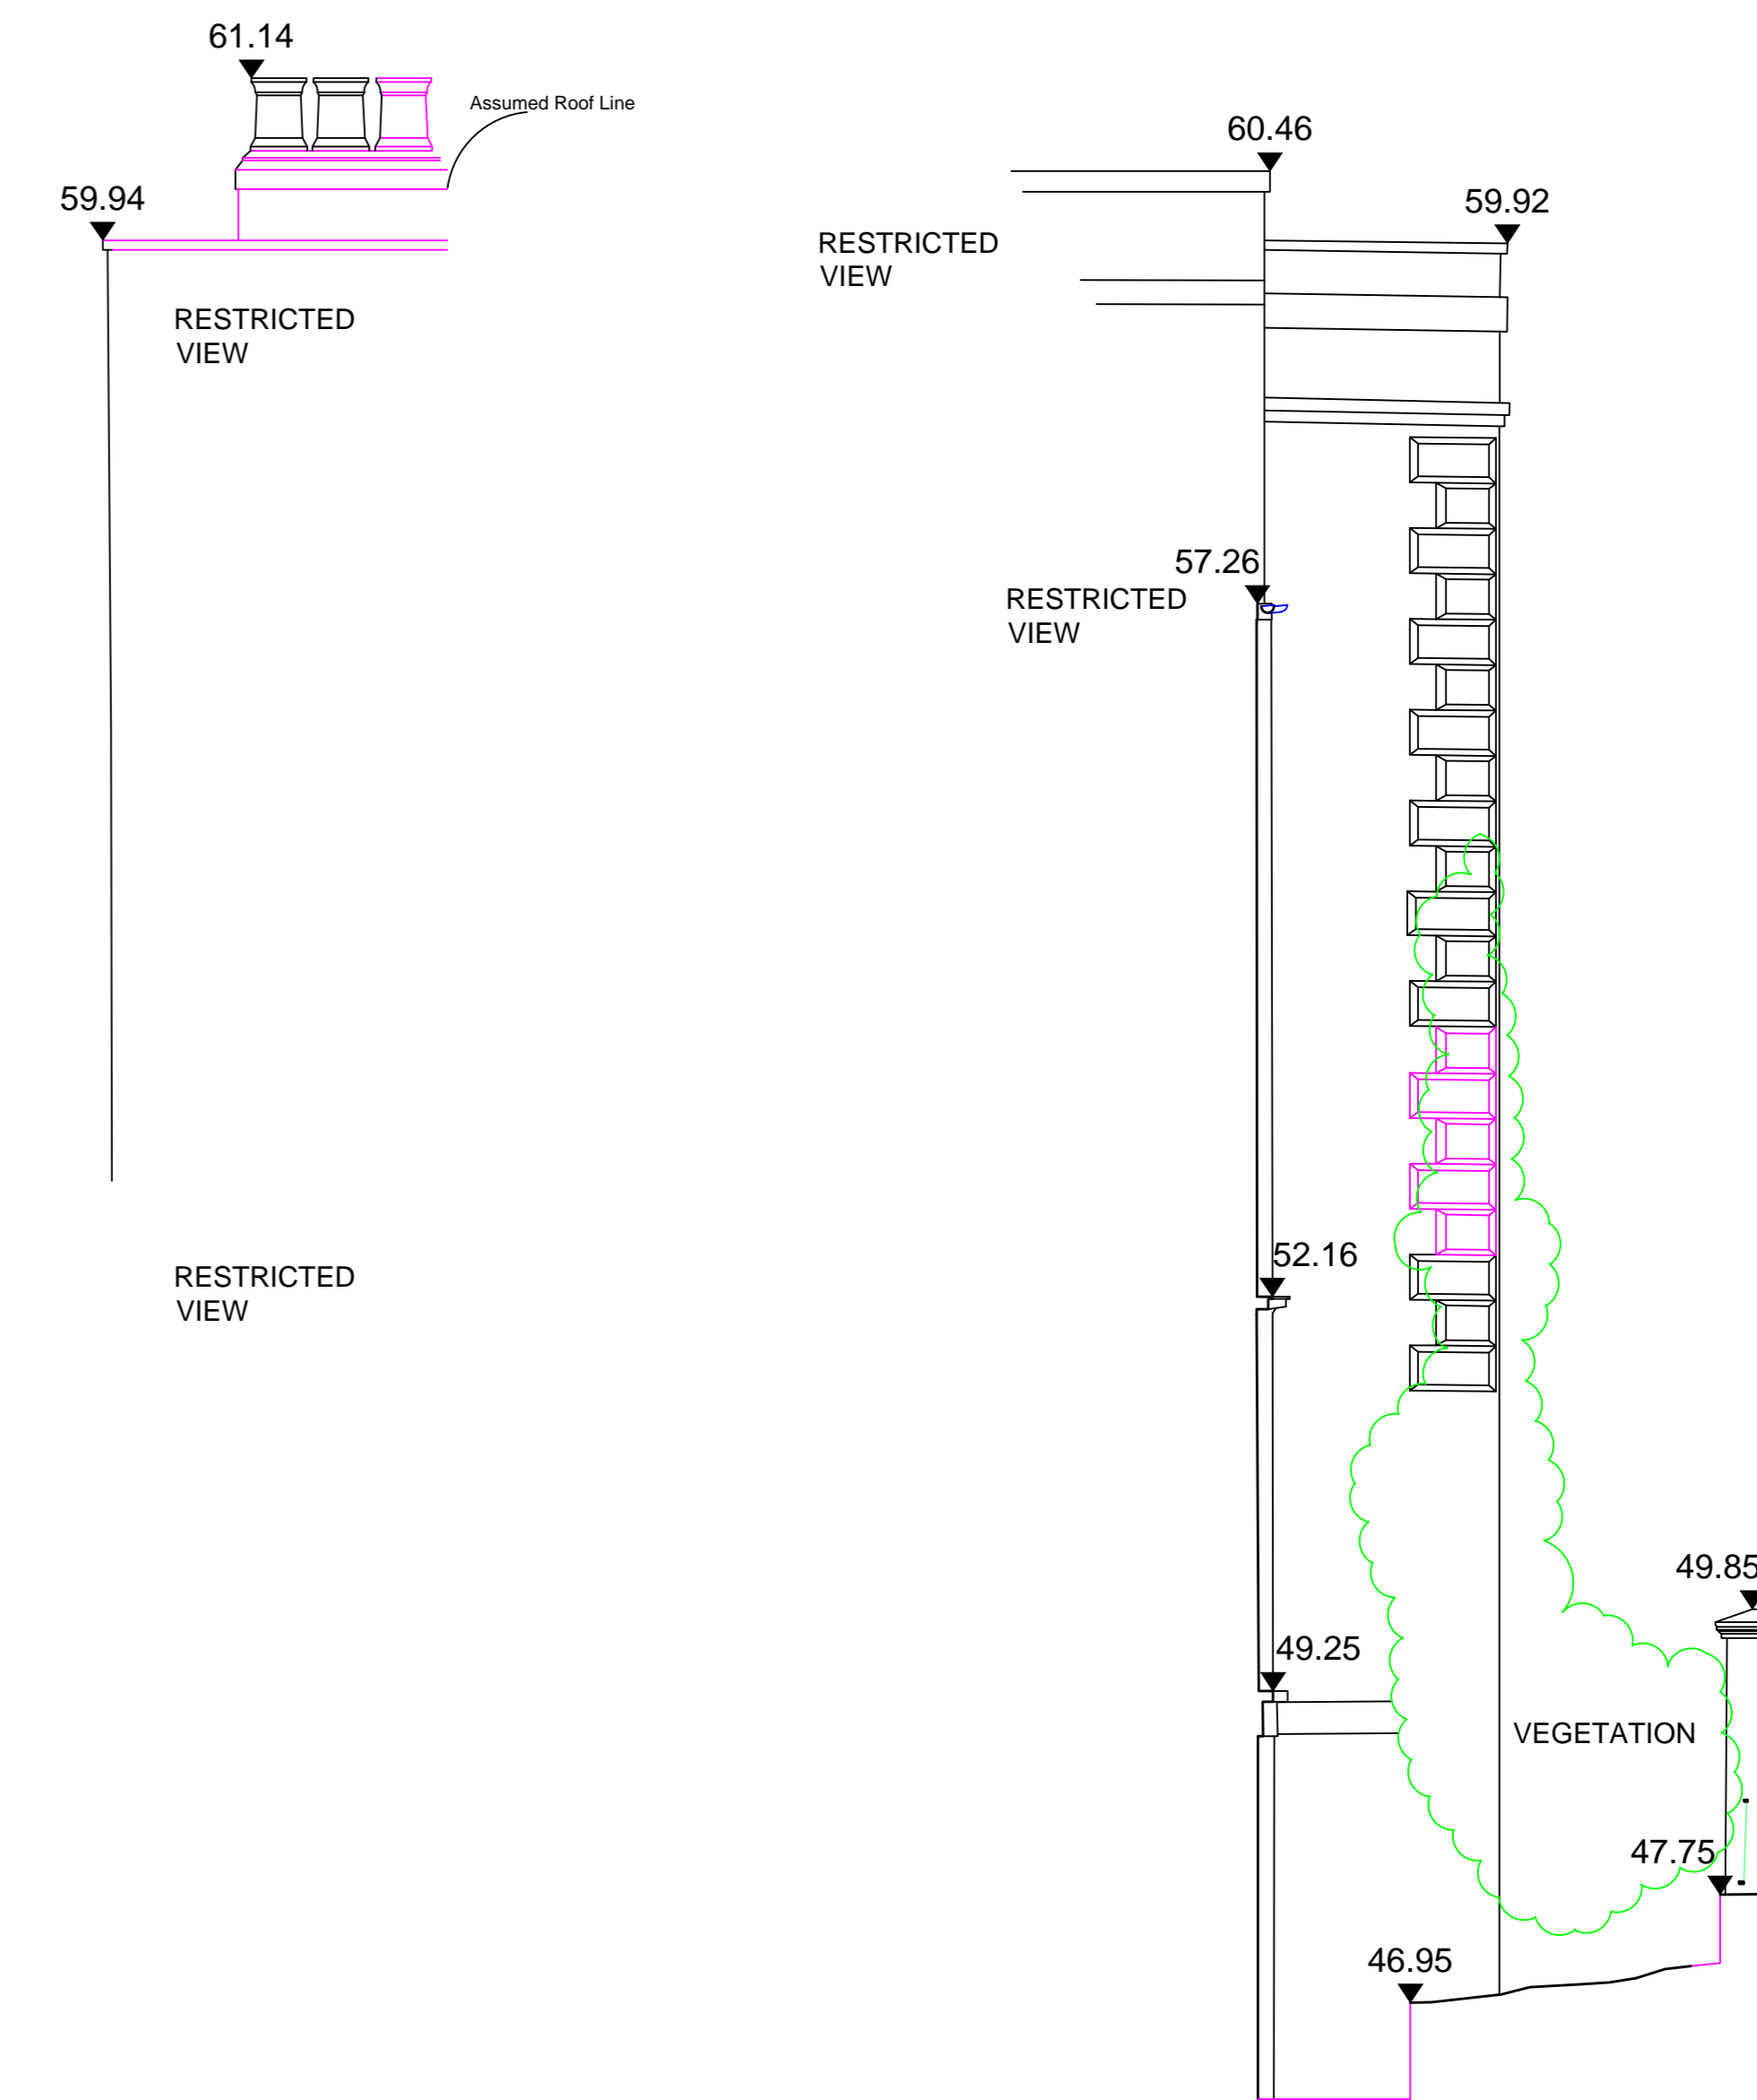


+ 40.00  
03

Sources:

Levels are related to Ordnance Survey Datum via GPS Observations

All information contained in this drawing (including digital data) should be checked and verified prior to any fabrication or construction.


Key:

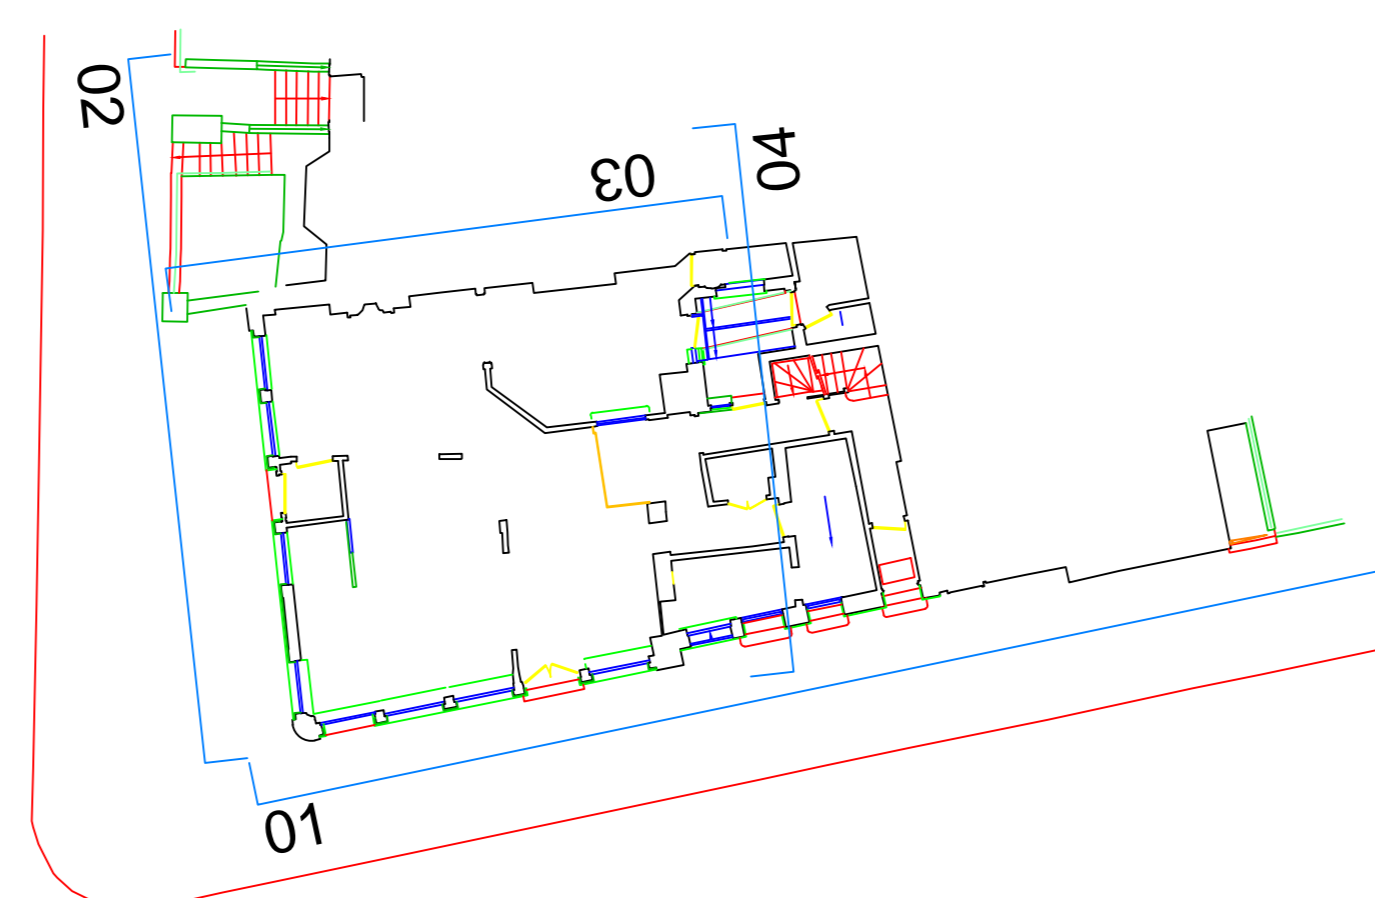

Project: Lord Southampton, Southampton Road

Title: External Elevations 02 & 03  
Sheet 2

Point 2 Surveyors Ltd.  
3rd Floor,  
17 Slingsby Place,  
London WC2E 9AB,  
0207 836 5828  
www.point2surveyors.com

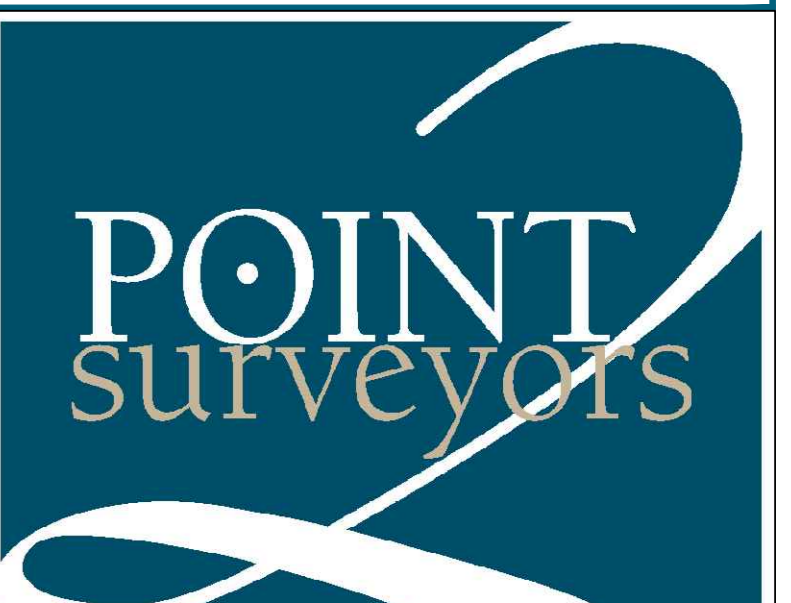


Drawn By: SB

Scale: 1:50 @ A0


Date: Feb 2020

Dwg No: LS2324/E/02

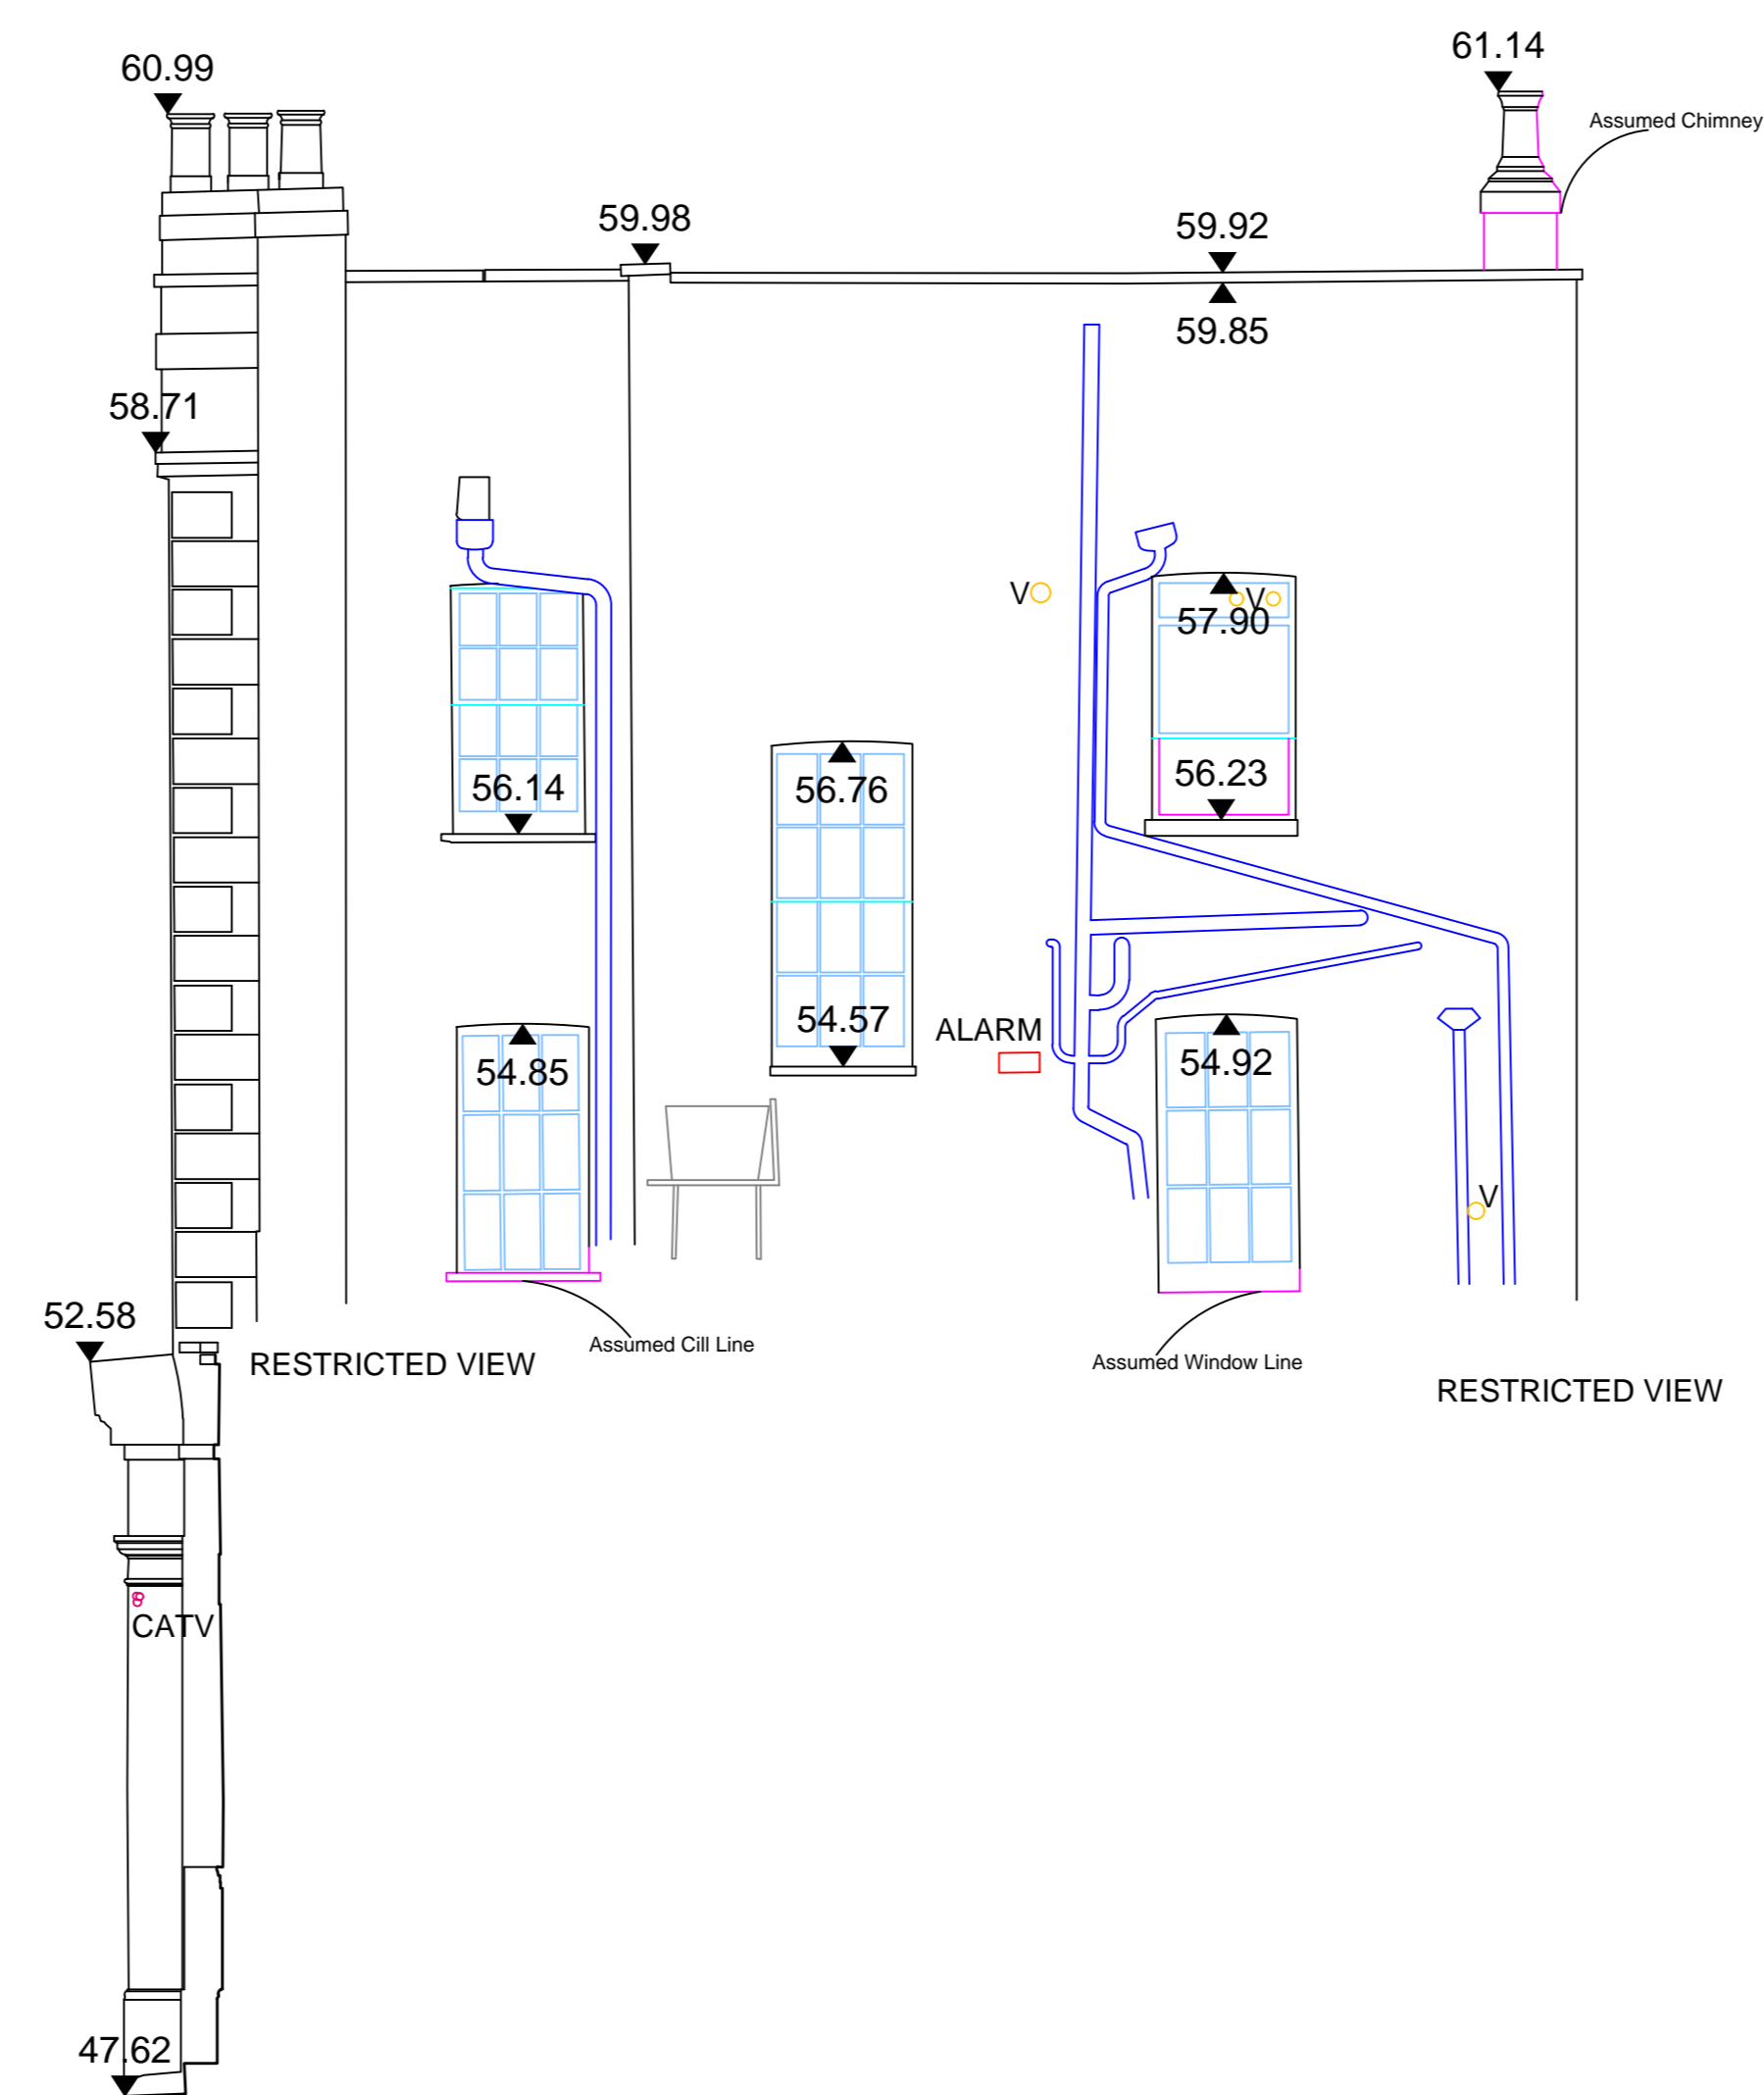

+ 40.00  
04

Sources:  
Levels are related to Ordnance Survey Datum via GPS Observations  
  
All information contained in this drawing (including digital data) should be checked and verified prior to any fabrication or construction.

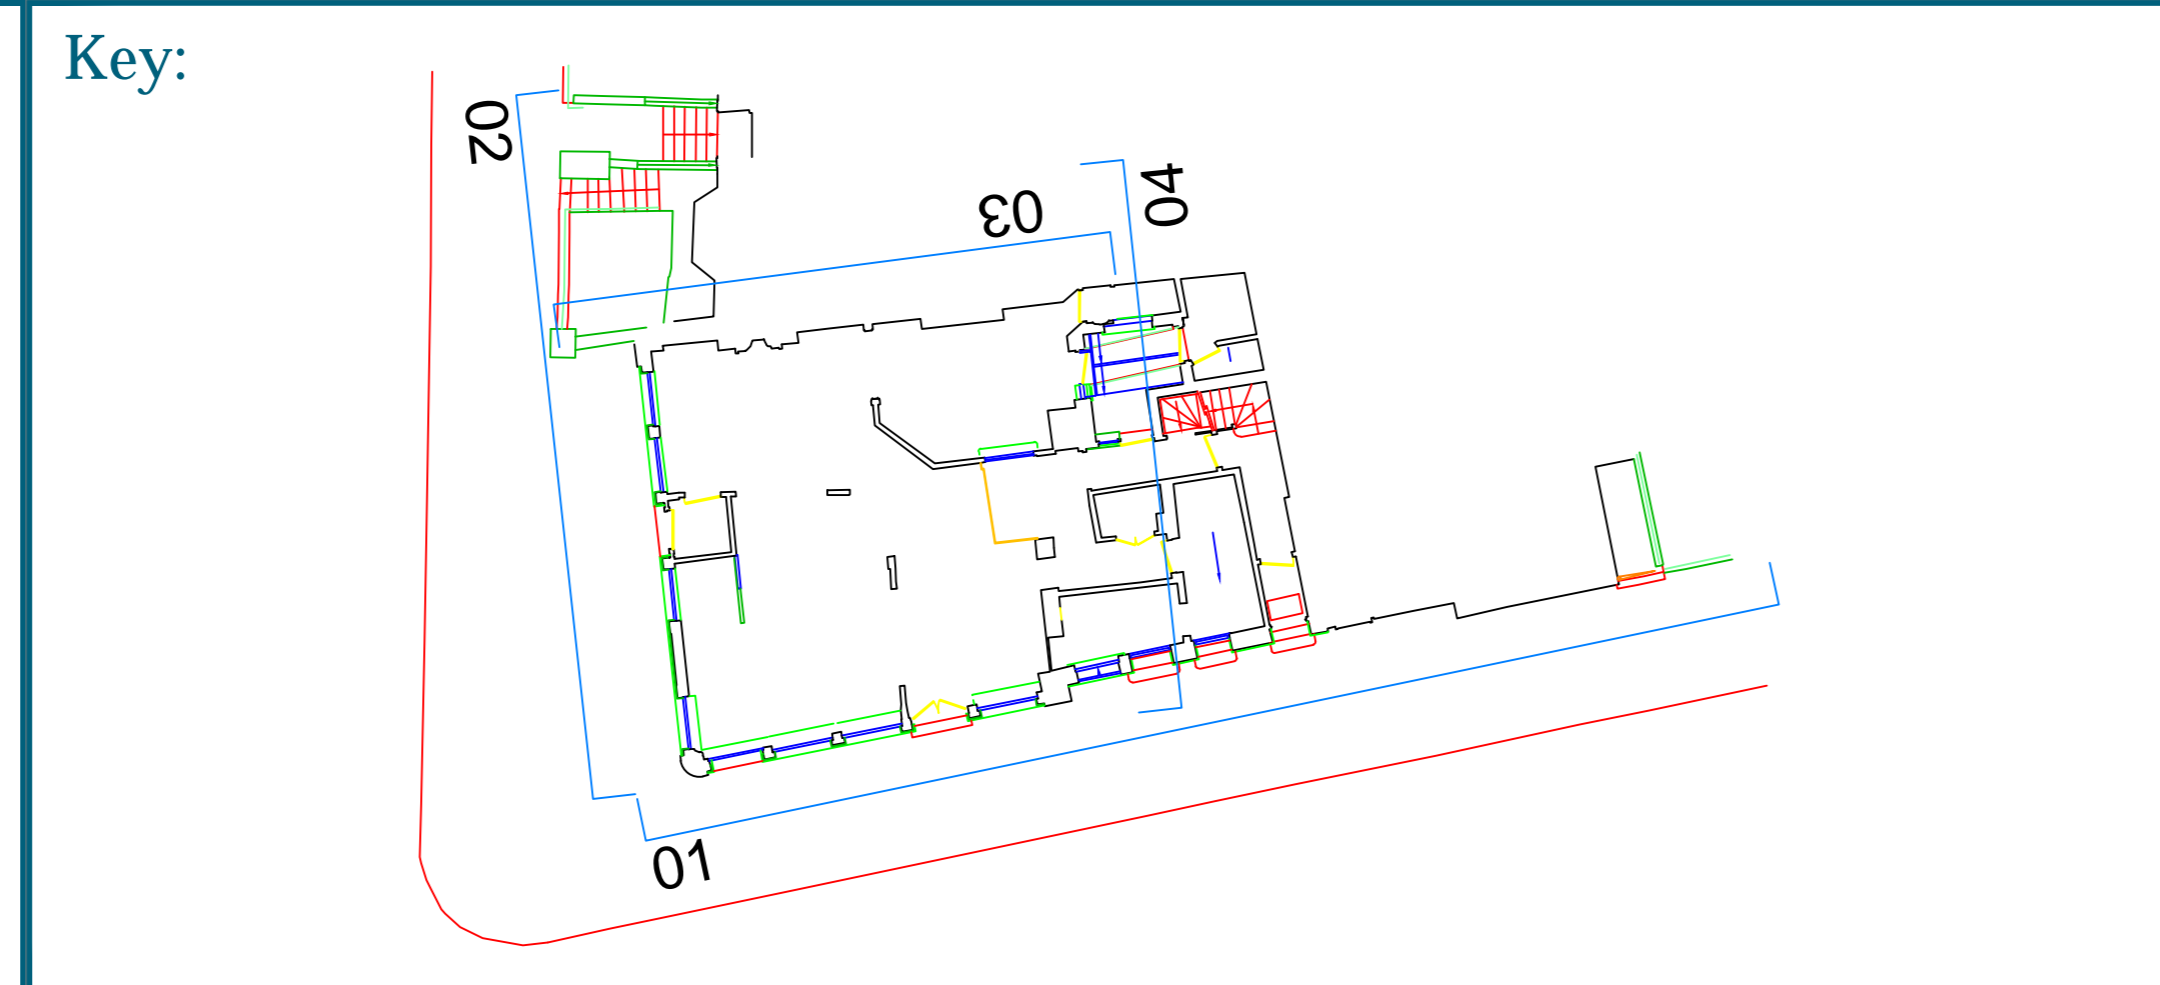

Project: Lord Southampton, Southampton Road  
  
Drawn By: SB  
Scale: 1:50 @ A0  
Date: Feb 2020

Title: External Elevation 04  
Sheet 3  
  
Dwg No: **LS2324/E/03**

Point 2 Surveyors Ltd.  
3rd Floor,  
17 Slingsby Place,  
London WC2E 9AB,  
0207 836 5828  
www.point2surveyors.com