


30 Leighton Road - Location plan

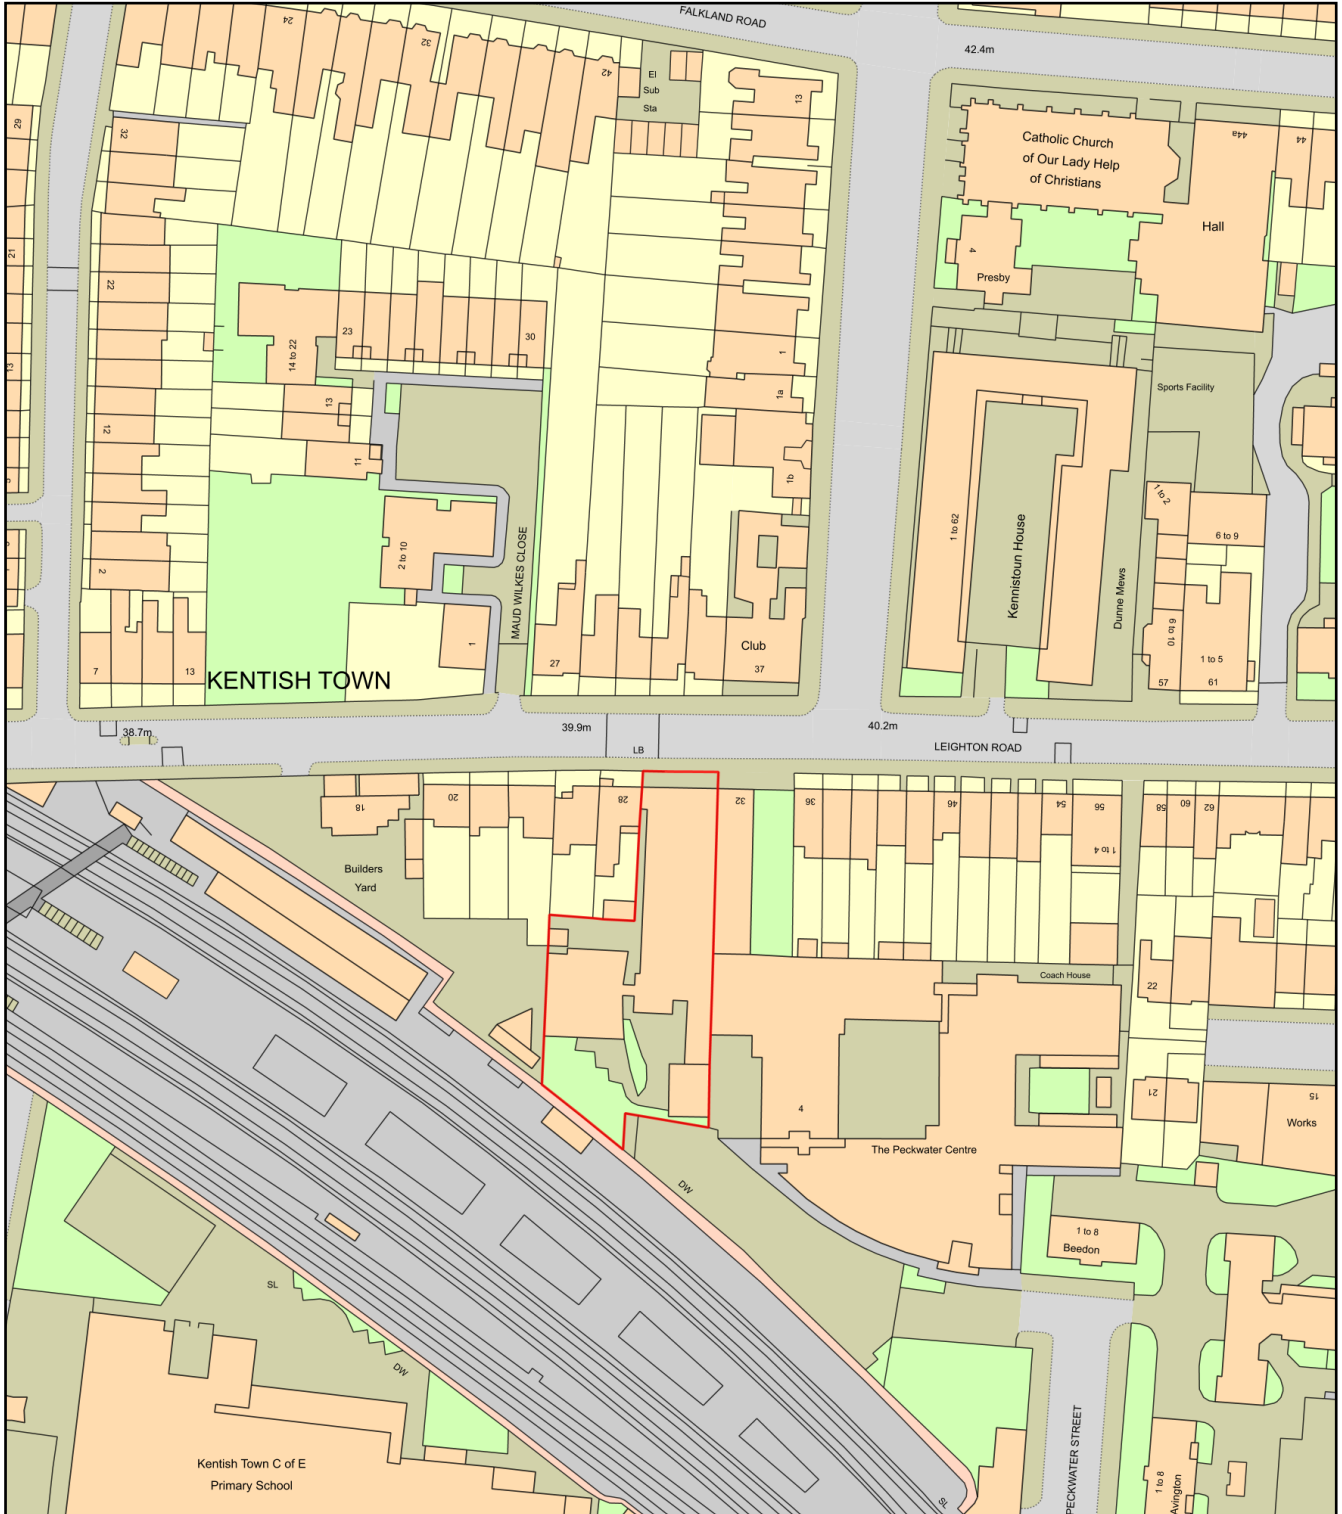

Plan Produced for: 30 Leighton Road

Date Produced: 31 Jan 2020

Plan Reference Number: TQRQM20031113240691

Scale: 1:1250 @ A4