


1 Section E - Postmens Office 1:50 @ A1 / 1:100 @ A3

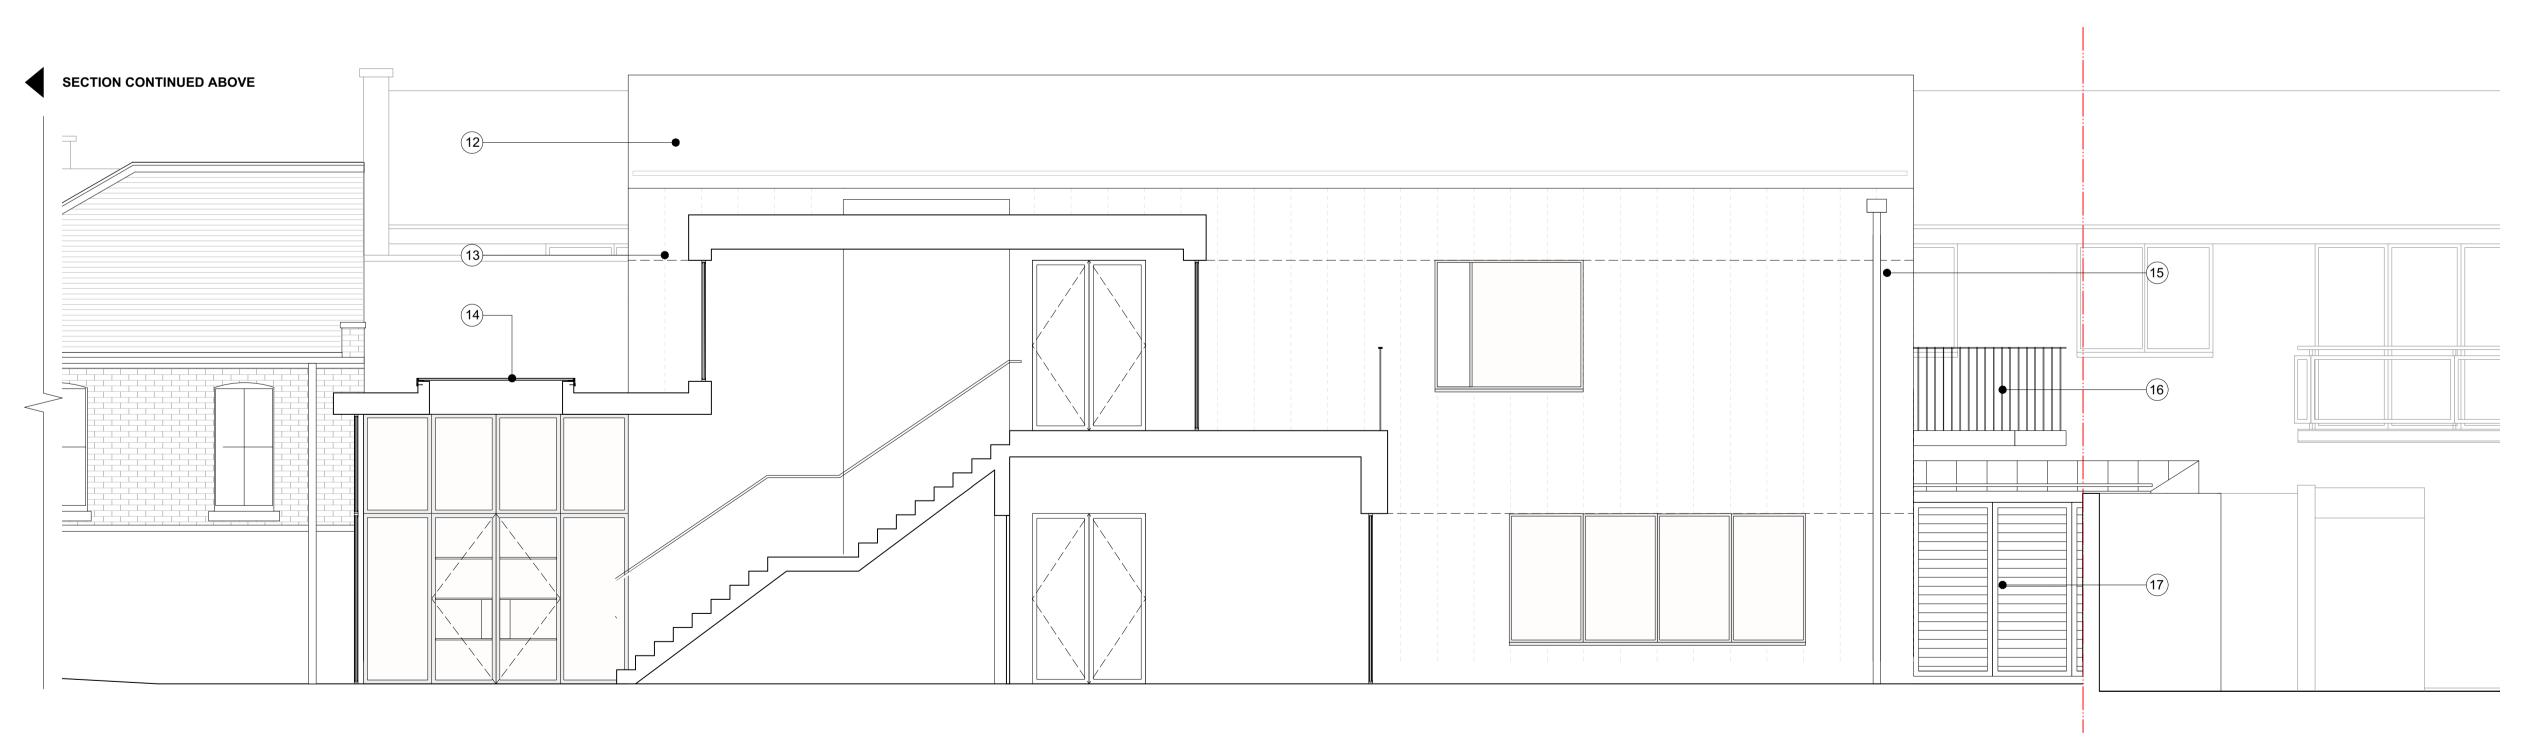

2 Section E - New Build 1:50 @ A1 / 1:100 @ A3

<u>Notes</u>

- New black railing with brick base to replicate existing railings opposite
- 2. New visitor bike stands; sheffield stands finished black to match railings
- 3. Basement coated with cementitious tanking and fit out as bathrooms for office use
- 4. Masonry on street elevation repaired and cleaned by specialist.
- Window openings on side elevation enlarged by dropping sills to string course in brickwork. New timber casement windows installed with details to replicate existing windows.
- and tiles re-laid.
- 9. External levels regraded and laid with hard finishes.
- Sashes eased, with new white seals and metal ironmongery fitted.

Existing roof cowls repaired and redecorated. Turrets to be fitted internally with natural ventilation control mechanisms Roof slates lifted and salavaged as far as possible for re-use. Deck, waterproofing and lead flashings replaced

 New metal framed, fixed double glazed rooflights sitting within existing openings. New flashings in lead. 10. Existing windows on refurbished; sanded, redecorated.

- 11. Fenestration to rear blocks metal framed double glazing,
- frames powdercoated grey
- Pitched standing seam zinc roofs over new studio blocks, with concealed gutters in valleys.
- 13. New blocks to rear clad with fibre cement panels
- 14. Sedum over flat roof in circulation block, with fixed rooflights

16. Projecting balcony, with painted steel railings.


- Single storey external shed, to potentially house bins. Clad in standing seam zinc, with louvres to front.
- in centre.

15. Zinc rainwater goods

30 Leighton Road

REV	DATE (dd.mm.yy)	DESCRIPTION
-	22.01.20	Draft Issue
А	06.02.20	Issued for Planning

REPORTED TO THE ARCHITECT IMMEDIATELY. THIS DRAWING IS TO BE READ IN CONJUNCTION WITH ALL CONSULTANTS INFORMATION. QUINN ARCHITECTS LTD RETAIN COPYRIGHT OF ALL INFORMATION IN THIS DRAWING

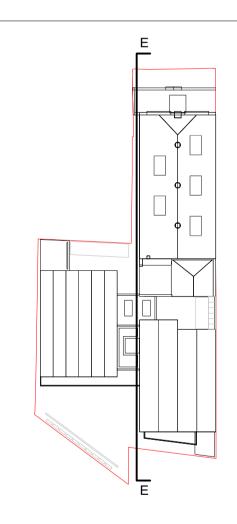

Quinn Architects

Rochelle School Arnold Circus London E2 7ES +44 (0)20 7613 3843 www.quinnuk.com

DRAWING TITLE

Proposed Drawings Section E Detail

scale 1:50 @ A1 / 1:10	DRAWN BY CE			
		CHECKED BY		
DRAWING STATUS PLANNING				
PROJECT NO.	drawing no.	REV.		

