


132 ROYAL COLLEGE STREET
LONDON
NW1 0TA

2 Site Location
1:1250

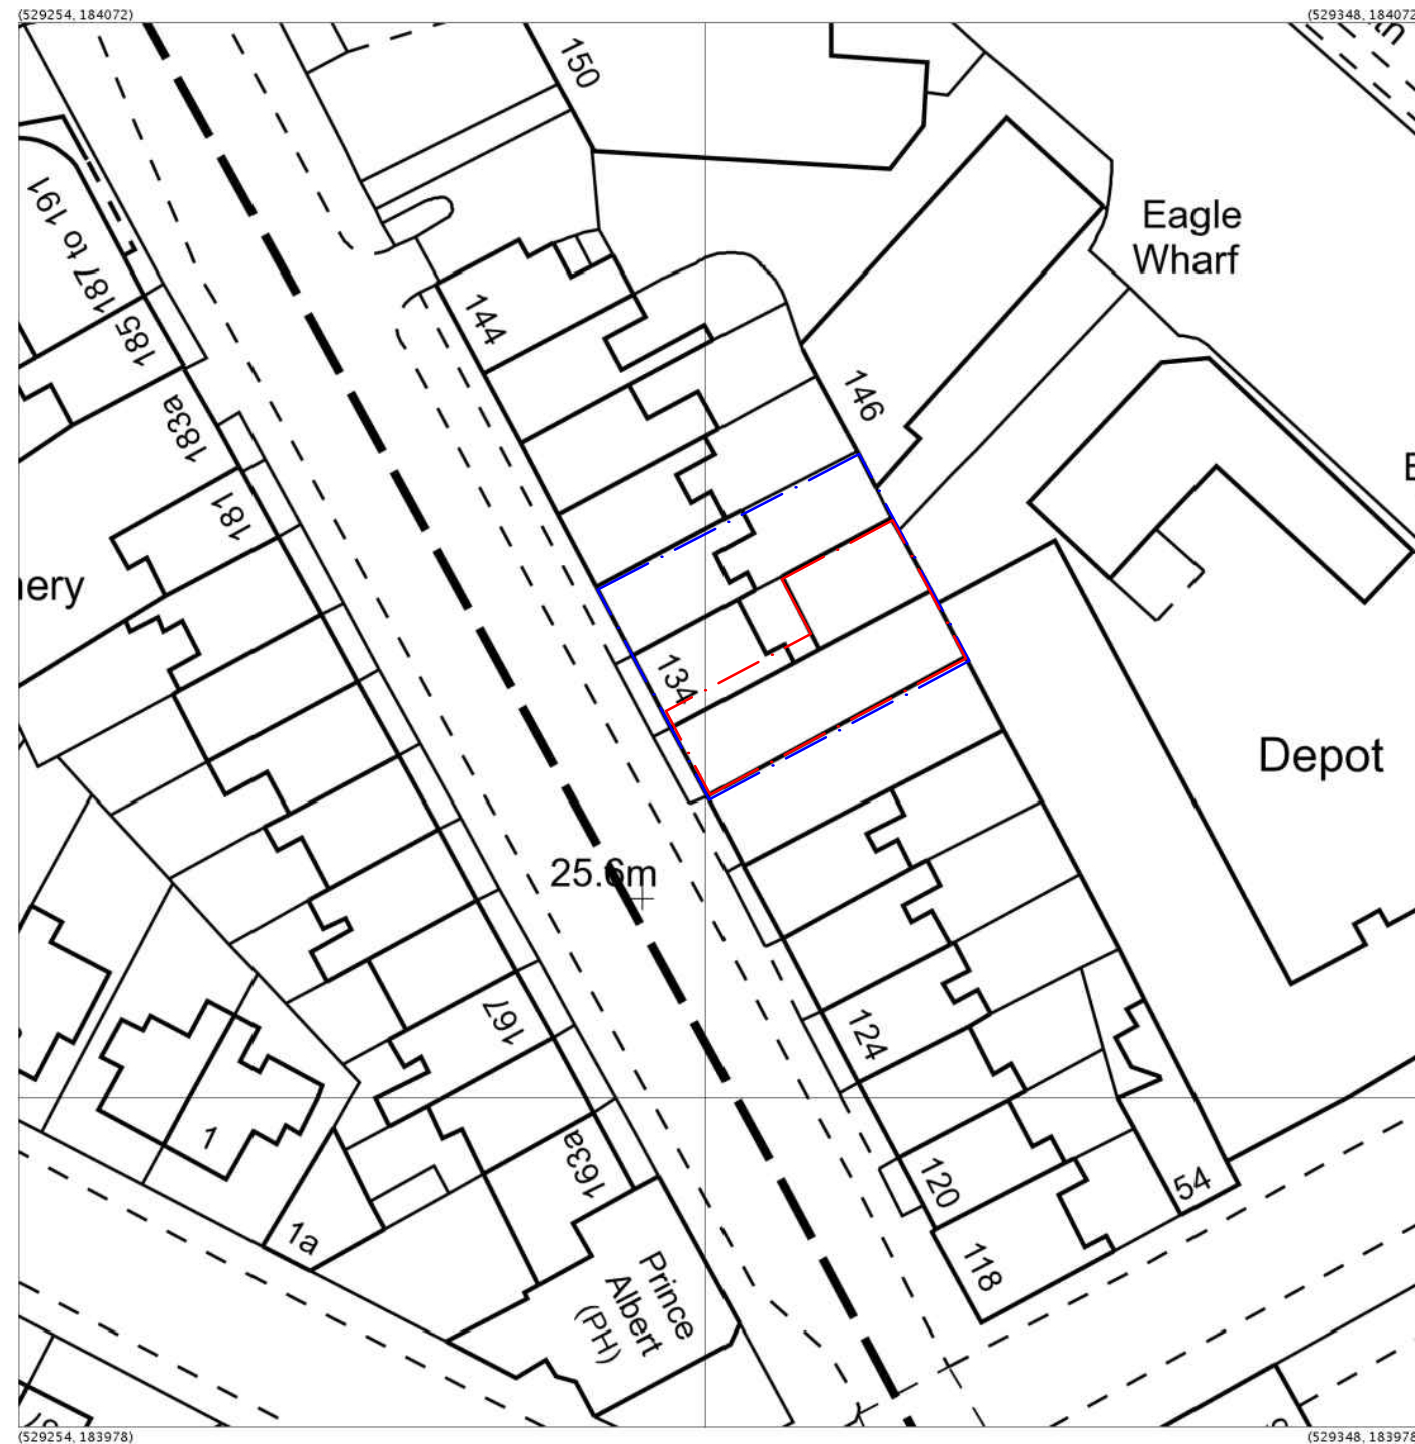

132 ROYAL COLLEGE STREET
LONDON
NW1 0TA



1 Site Location
1:500

Legend

| | |
|--|-------------------------|
| | Site Boundary |
| | Land Registry Plot Line |

NOTES:
1. THIS DRAWING IS COPYRIGHT AND MUST NOT BE REPRODUCED IN WHOLE OR IN PART WITHOUT WRITTEN PERMISSION OF GAA DESIGN.
2. THIS DRAWING REPRESENTS DESIGN INTENT AND CONCEPT ONLY. IT CAN BE SEALED FOR PLANNING PURPOSES ONLY.
3. THIS DOCUMENT AND ALL ASSOCIATED DOCUMENTS ARE PREPARED FOR SPECIFIC SITE AND EVENT, AND INCORPORATE CALCULATIONS AND MEASUREMENTS AVAILABLE FROM THE CLIENT AT THE TIME OF DRAFTING.
4. THE RECIPIENT AGREES TO PROTECT THE CONTENTS FROM DISTRIBUTION AND DISSEMINATION EXCEPT AS REQUIRED FOR THE SPECIFIC EVENT NAMED, WITHOUT THE WRITTEN PERMISSION OF THE DESIGNER.
5. USE OF THIS DESIGN IS GRANTED TO THE CLIENT FOR THE SPECIFIC AND NAMED EVENT ONLY.
COPYRIGHT © 2019

| REV | DATE | DESCRIPTION | APPR | REV | DATE | DESCRIPTION | APPR |
|-----|------------|-------------|------|-----|------|-------------|------|
| P01 | 07/02/2020 | First Issue | | | | | |

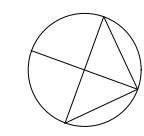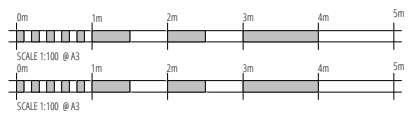

PROJECT NAME
132 Royal College Street,
DRAWING TITLE
Site Location Plan
PROJECT NUMBER
19023

DOCUMENT NUMBER
19023-GAA-ZZ-DR-T-0102
DATE
07/02/20
DRAWN
GG
CHECK
JG
STATUS
S4
REV.No.
P01
REVIEWED
CS
APPROVED
CS

PURPOSE
For Information Approval

