




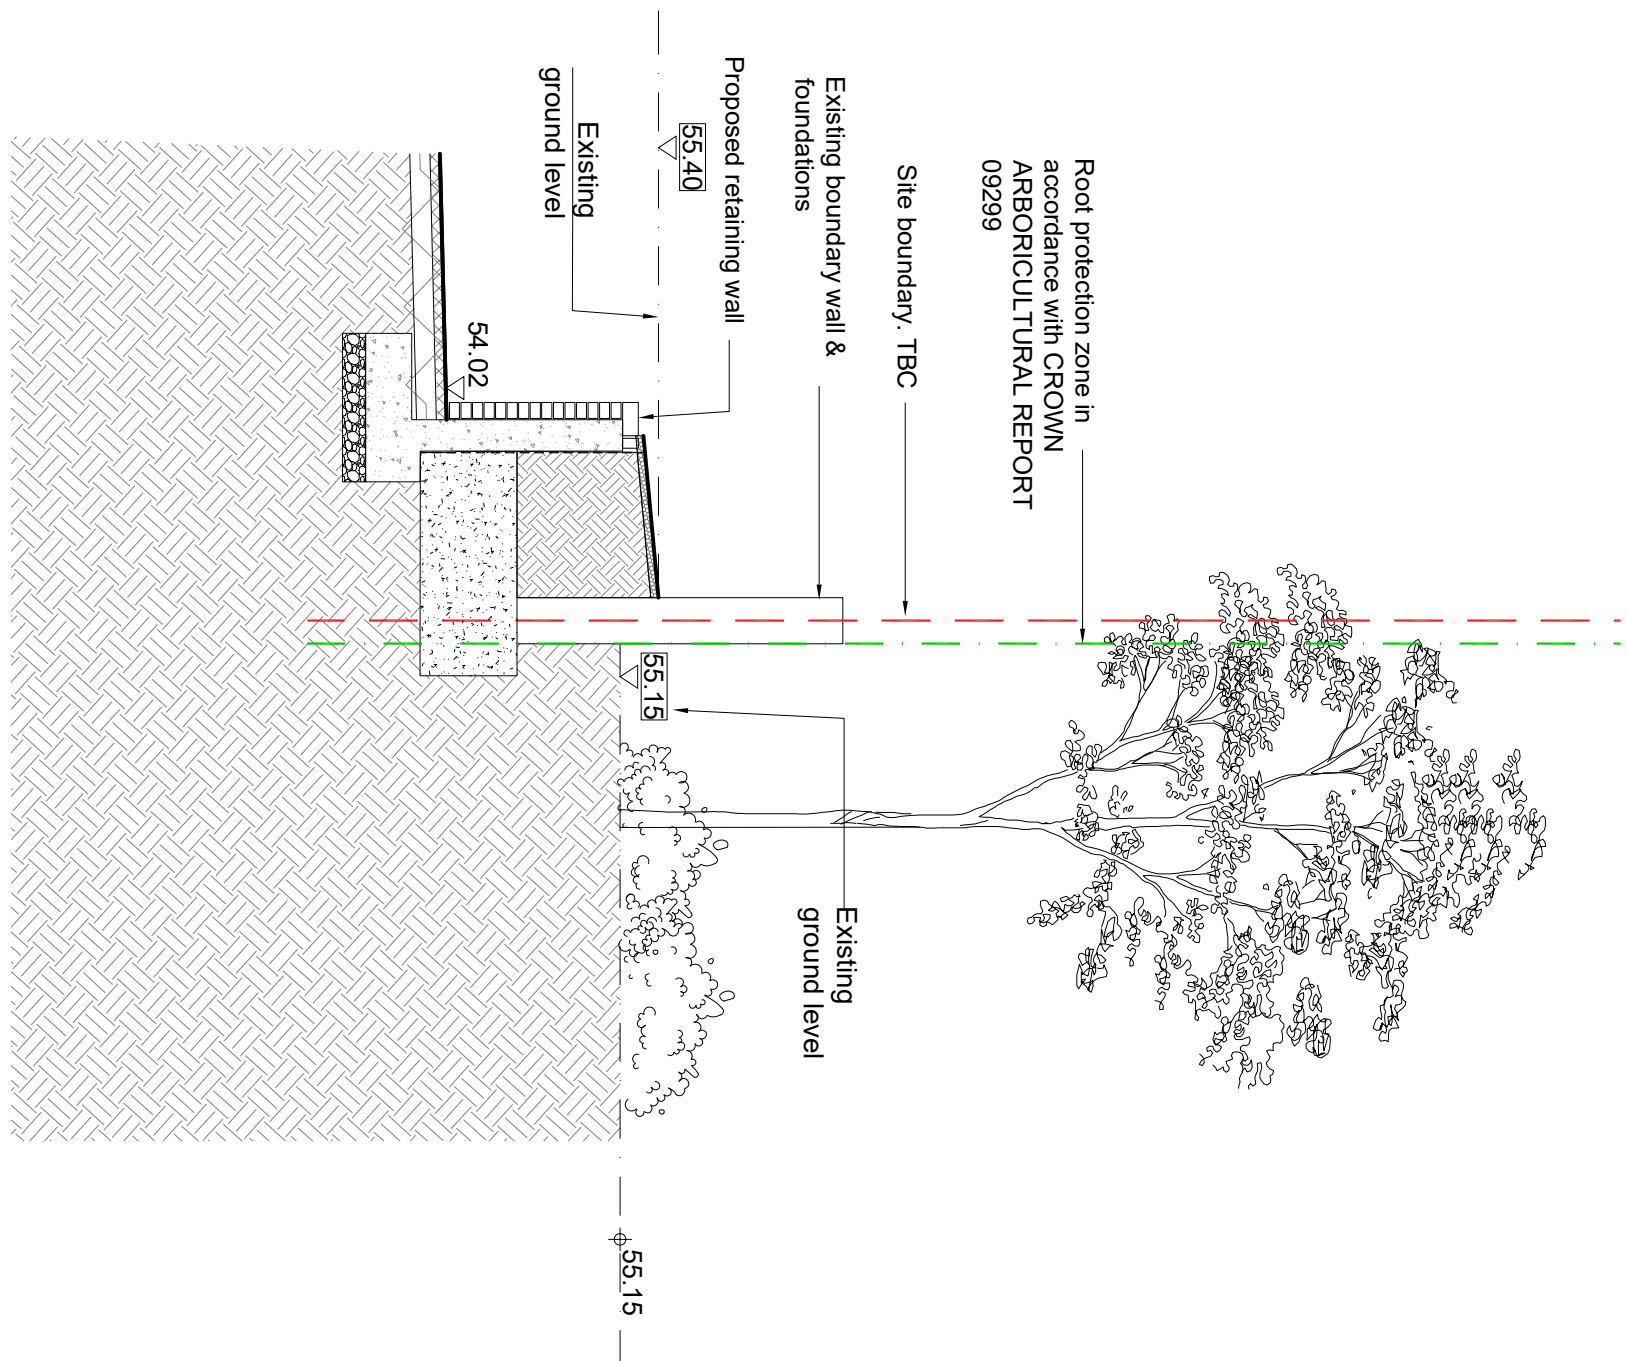


1 SECTION 1
SCALE 1 : 50

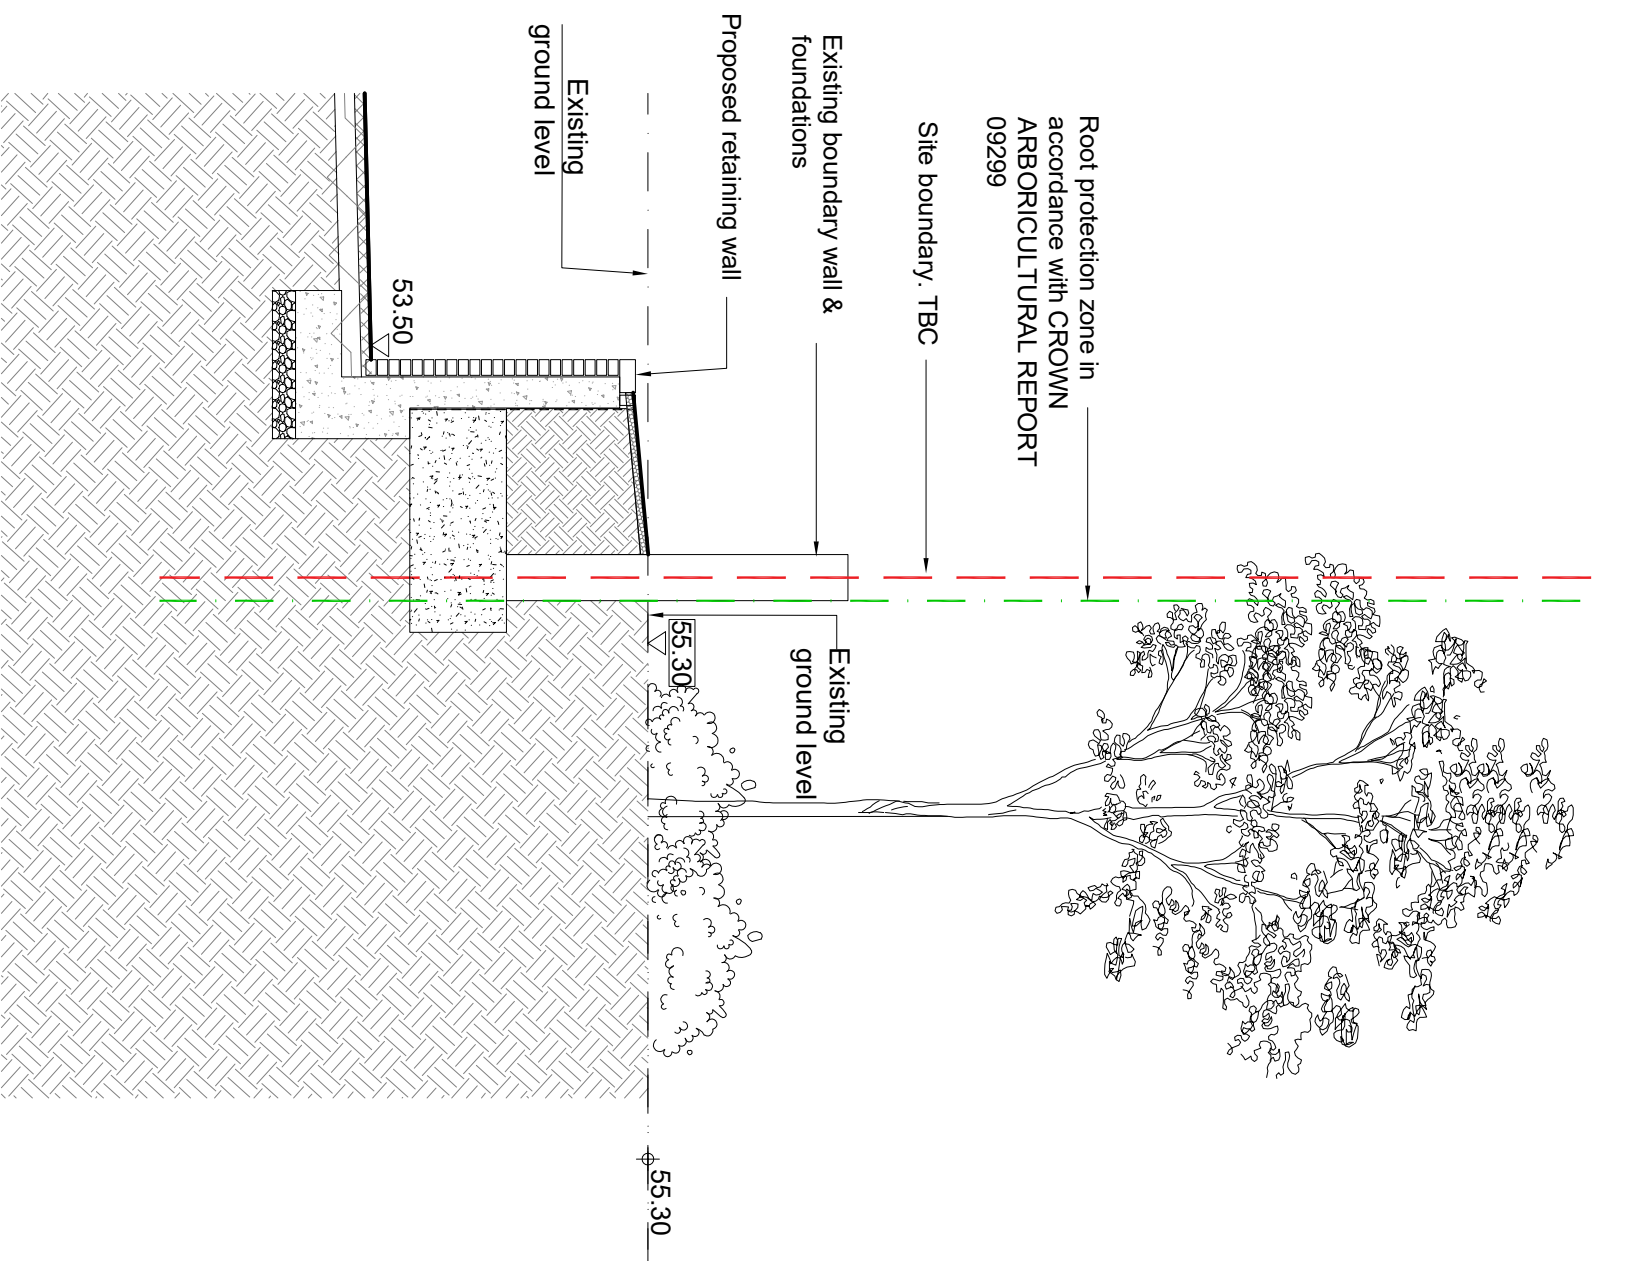

2 SECTION 2
SCALE 1 : 50

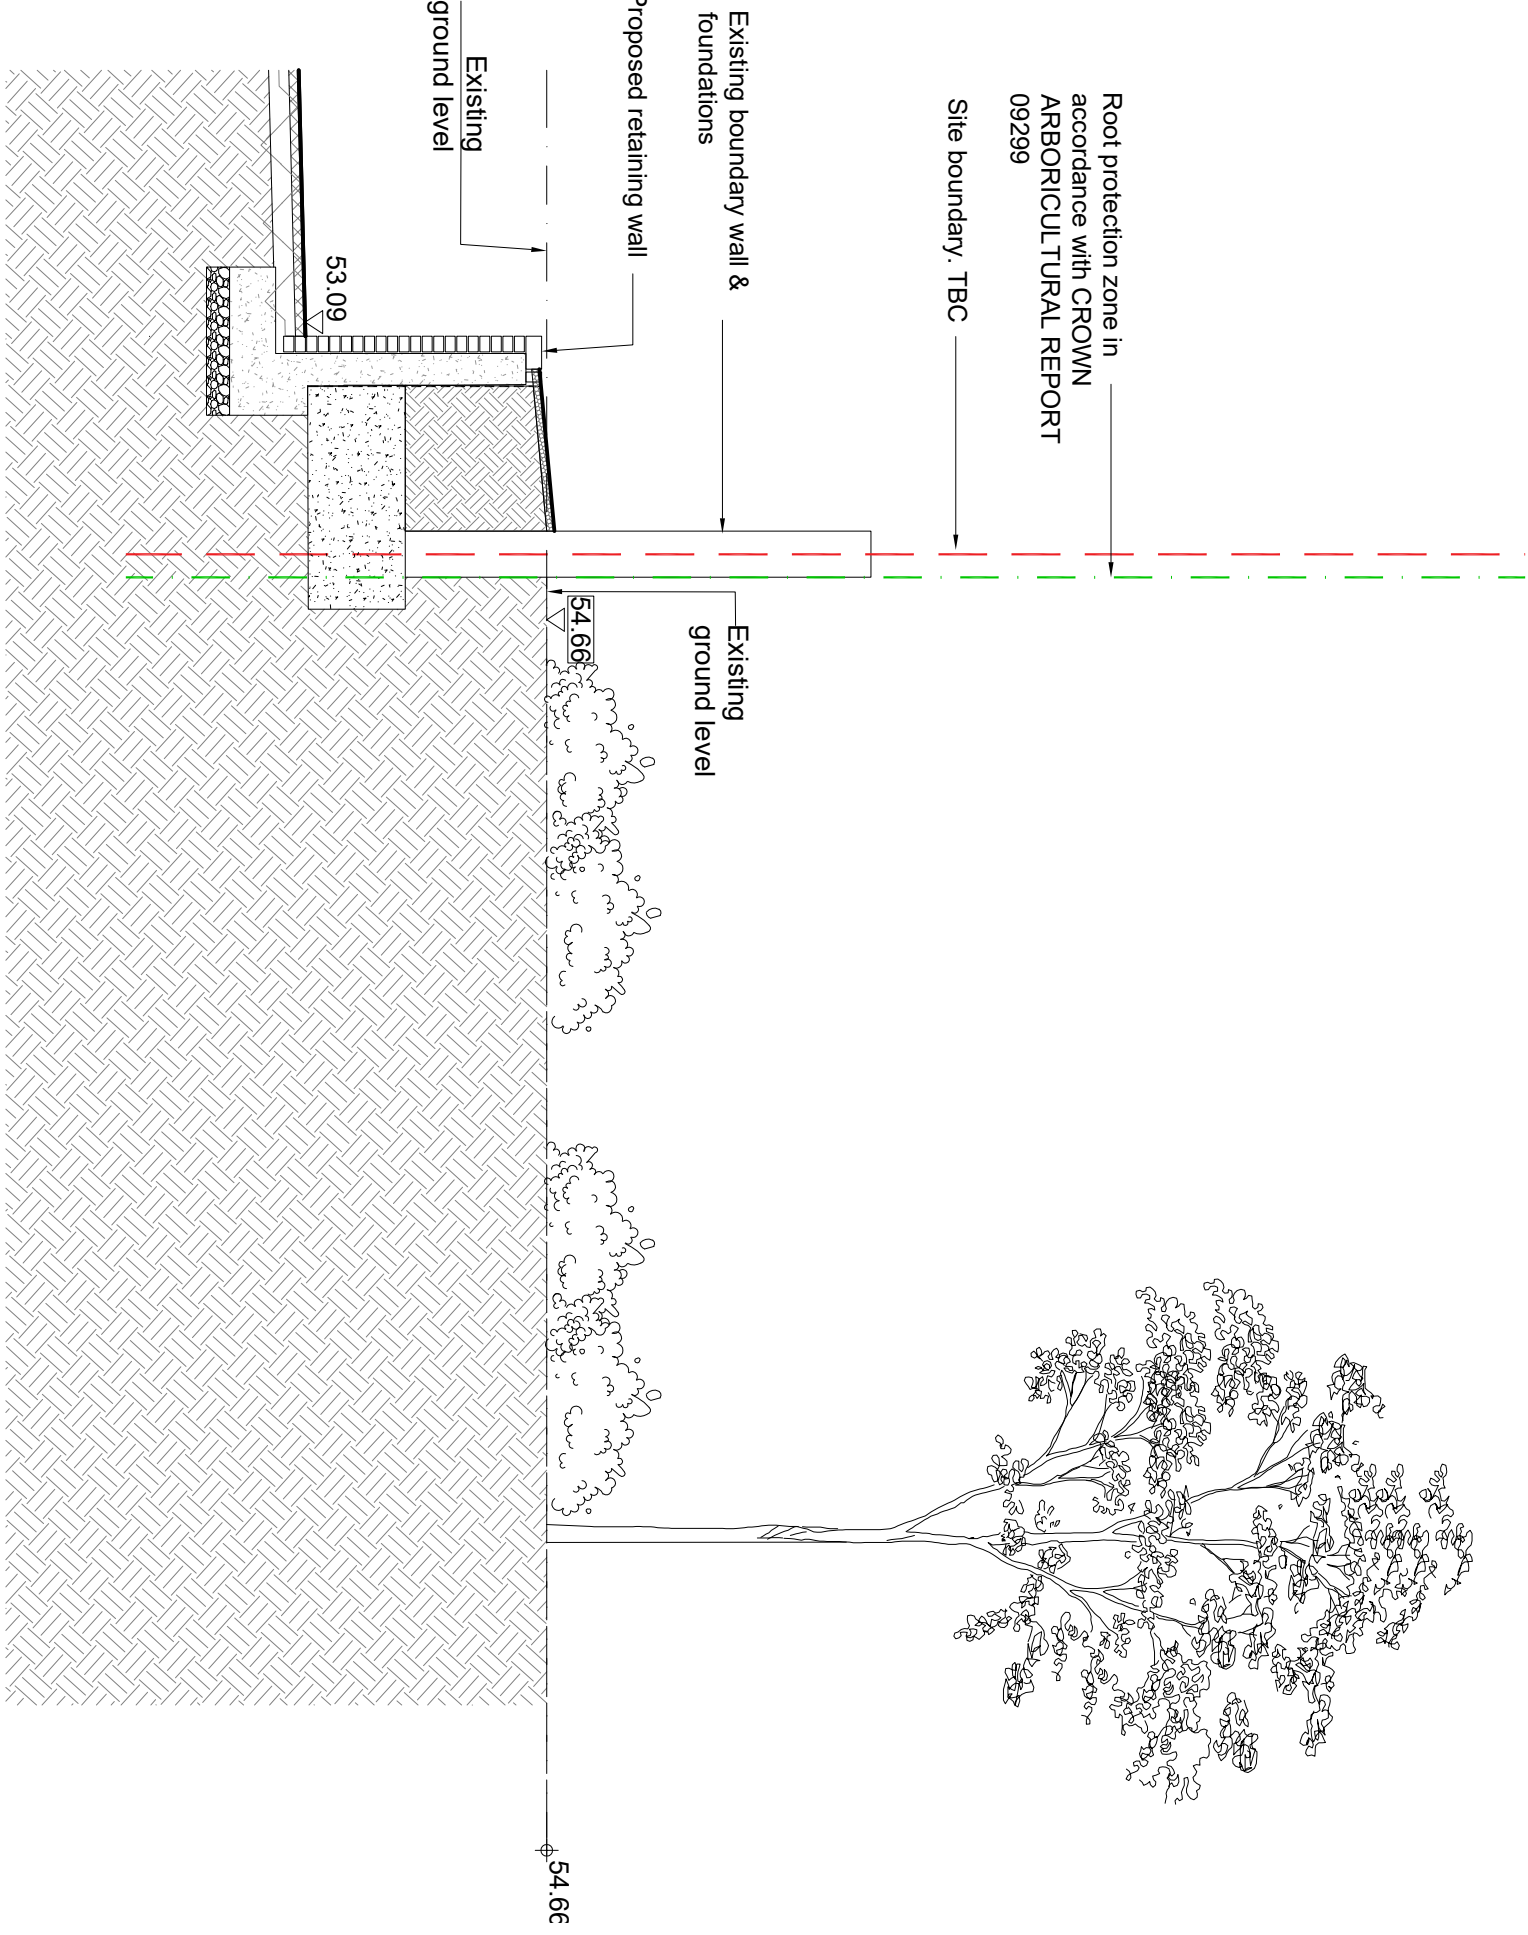

3 SECTION 3
SCALE 1 : 50

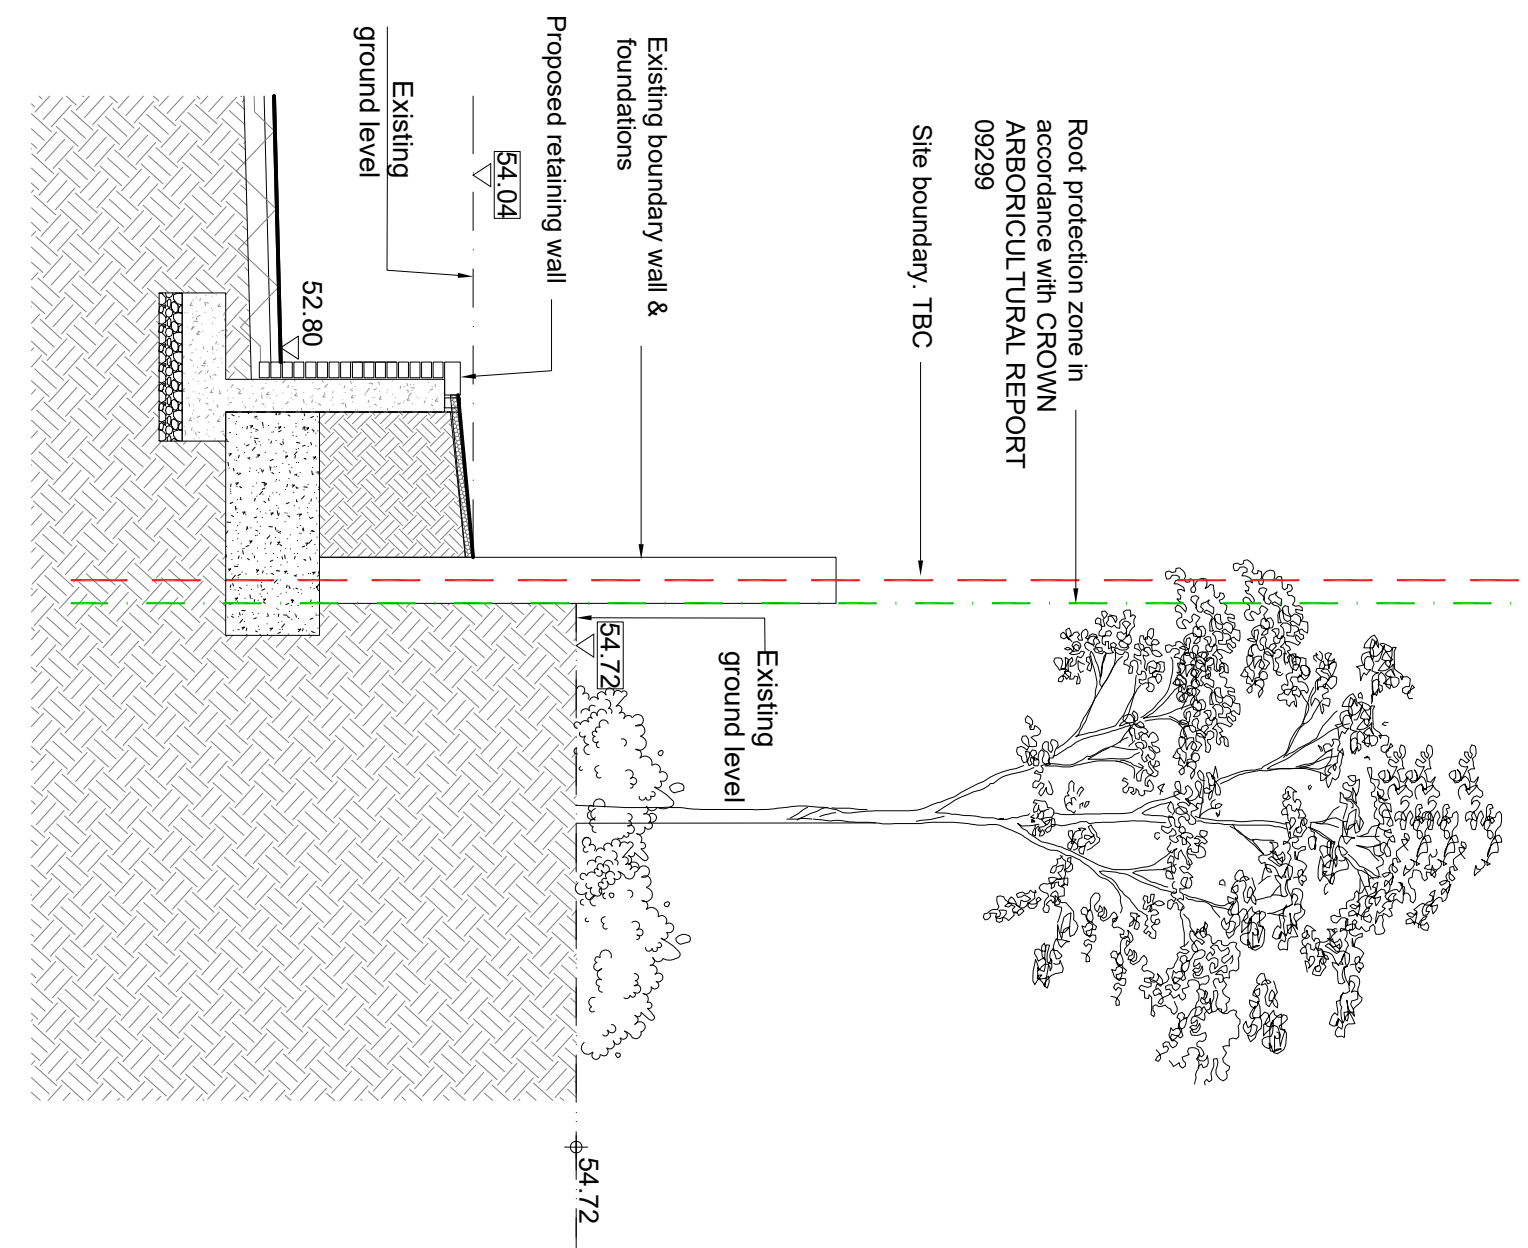

4 SECTION 4
SCALE 1 : 50



PLAN
SCALE 1 : 500

KEY

ROOT PROTECTION ZONE IN ACCORDANCE TO FABRIK DRAWING D2313.L200 Rev E 03.06.16

1. ALL DIMENSIONS ARE IN MILLIMETERS (mm). ALL LEVELS ARE IN METERS (m).
2. DO NOT SCALE FROM DRAWINGS. WORK TO FIGURED DIMENSIONS ONLY.
3. THIS DRAWING IS TO BE READ IN CONJUNCTION WITH ALL DRAWINGS, THE SPECIFICATION AND THE CONTRACT DOCUMENTS.
4. ALL WORK IS TO COMPLY WITH THE RELEVANT ENACTMENTS, CODE OF PRACTICE AND THE BUILDING REGULATIONS.
5. ANY DISCREPANCIES BETWEEN THE ARCHITECTS AND THE ENGINEER TEAM.
6. ALL SETTING OUT TO BE VERIFIED WITH THE ARCHITECT PRIOR TO COMMENCEMENT OF SITE CONSTRUCTION.
7. WORKS TO ENSURE THE STRUCTURAL STABILITY OF ALL ELEMENTS RESPONSIBILITY OF THE CONTRACTOR.
8. ALL FOUNDATION WORKS ARE TO BE UNDERTAKEN IN ACCORDANCE WITH PARTY WALL AMENDS.

LEGEND:

P01	21.01.20	RMA/NC	PRELIMINARY ISSUE
REV	DATE	DRAWN/CJK	REVISION INFO
STATUS:			
CLIENT:			
PROJECT:			

CLIENT:
AZDOMINION
PROJECT:
WEST END LANE

DRAWING TITLE:
PLANNING CONDITION SECTIONS
(SHEET 1 OF 2)

JOB NUMBER:	SCALE AT A1:	REV. STATUS:
SE1229	1:50	S2
DRAWING NUMBER:		REVISION:
SE1229-1SS-XX-ZZ-DR-S-2991	P01	

LONDON
20 BROMWICH LANE | LONDON | EC4V 8EP | UK
T: +44 (0)20 760 729
BRISTOL
89-95 REDCLIFFE STREET | BRISTOL | BS1 6JU | UK
T: +44 (0)117 922 76
MANCHESTER
COMMERCIAL WHARF | 16 COMMERCIAL STREET
MANCHESTER | M4 6BB | UK
T: +44 (0)985 643 27
www.iesdesign.co.uk

NOTES:
• ALL LEVELS IN ACCORDANCE TO CADMAP DRAWING CM No CM/15172.T TOPOGRAPHICAL SURVEY Rev. A-GARDENS LEVELS ADDED
• DRIVEWAY/WALKWAY IN ACCORDANCE TO FABRIK DRAWING D2313 L.403 SECTION D.D. LOWER GROUND COURTYARD RECEIVED ON 10.11.2015