




5 SECTION 5
SCALE 1 : 50

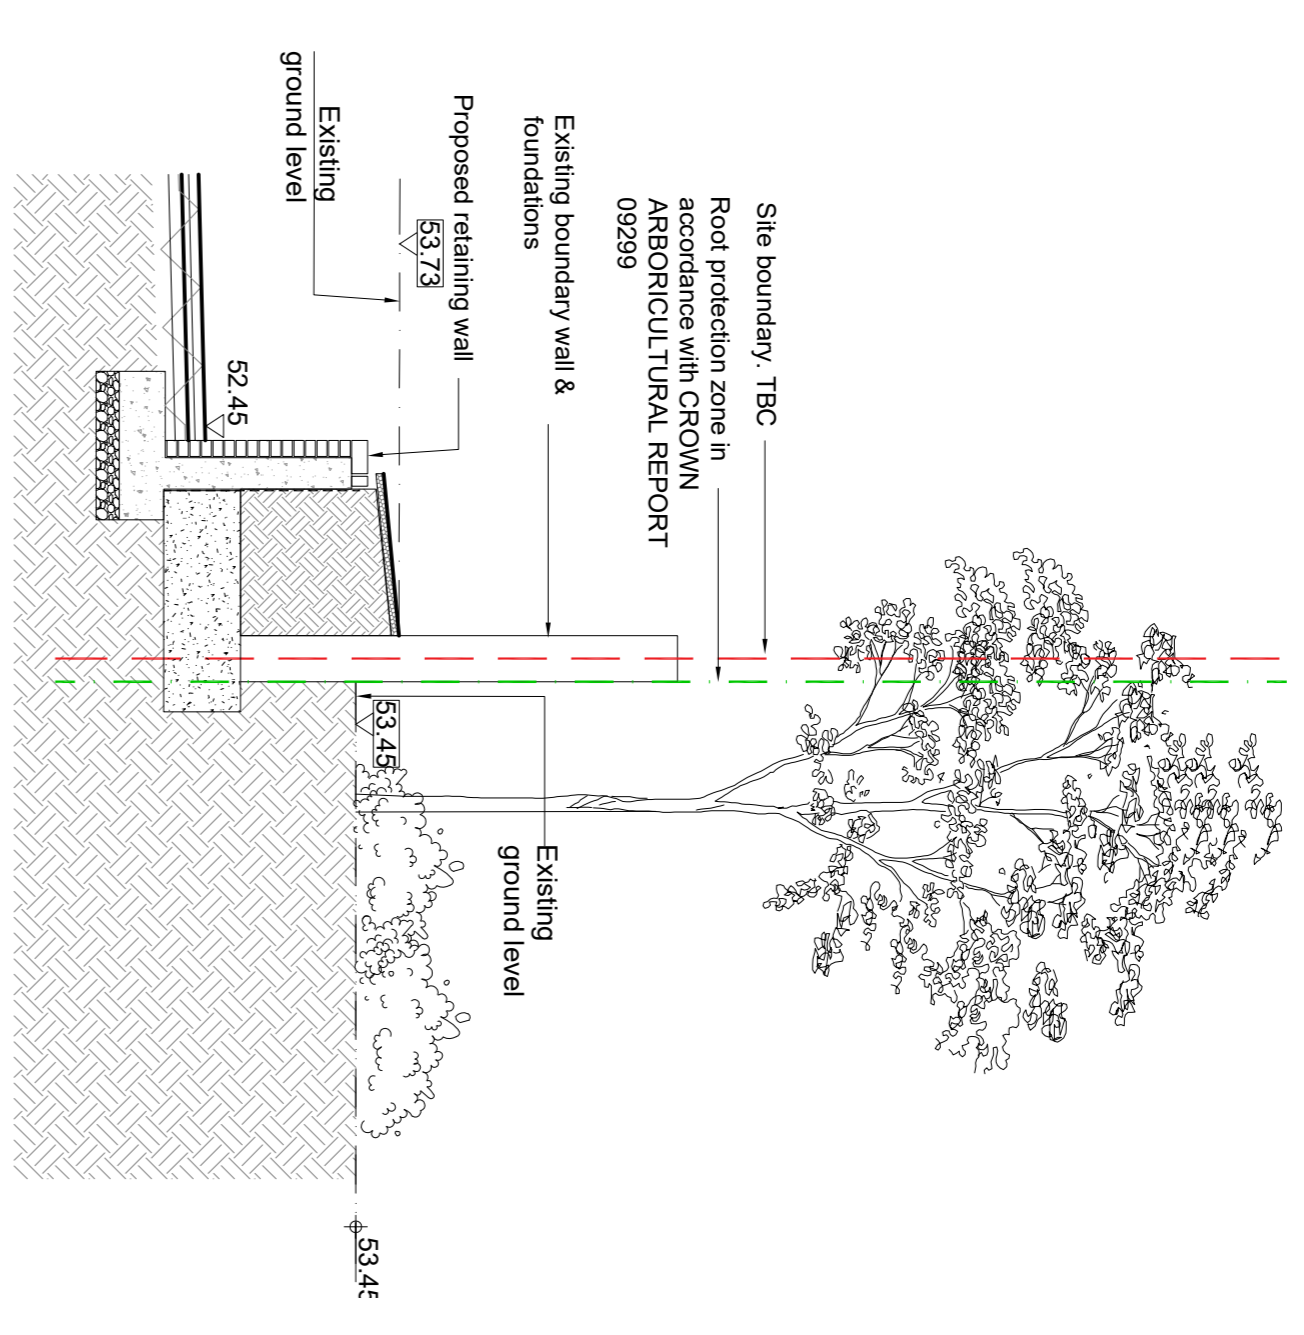


6 SECTION 6
SCALE 1 : 50

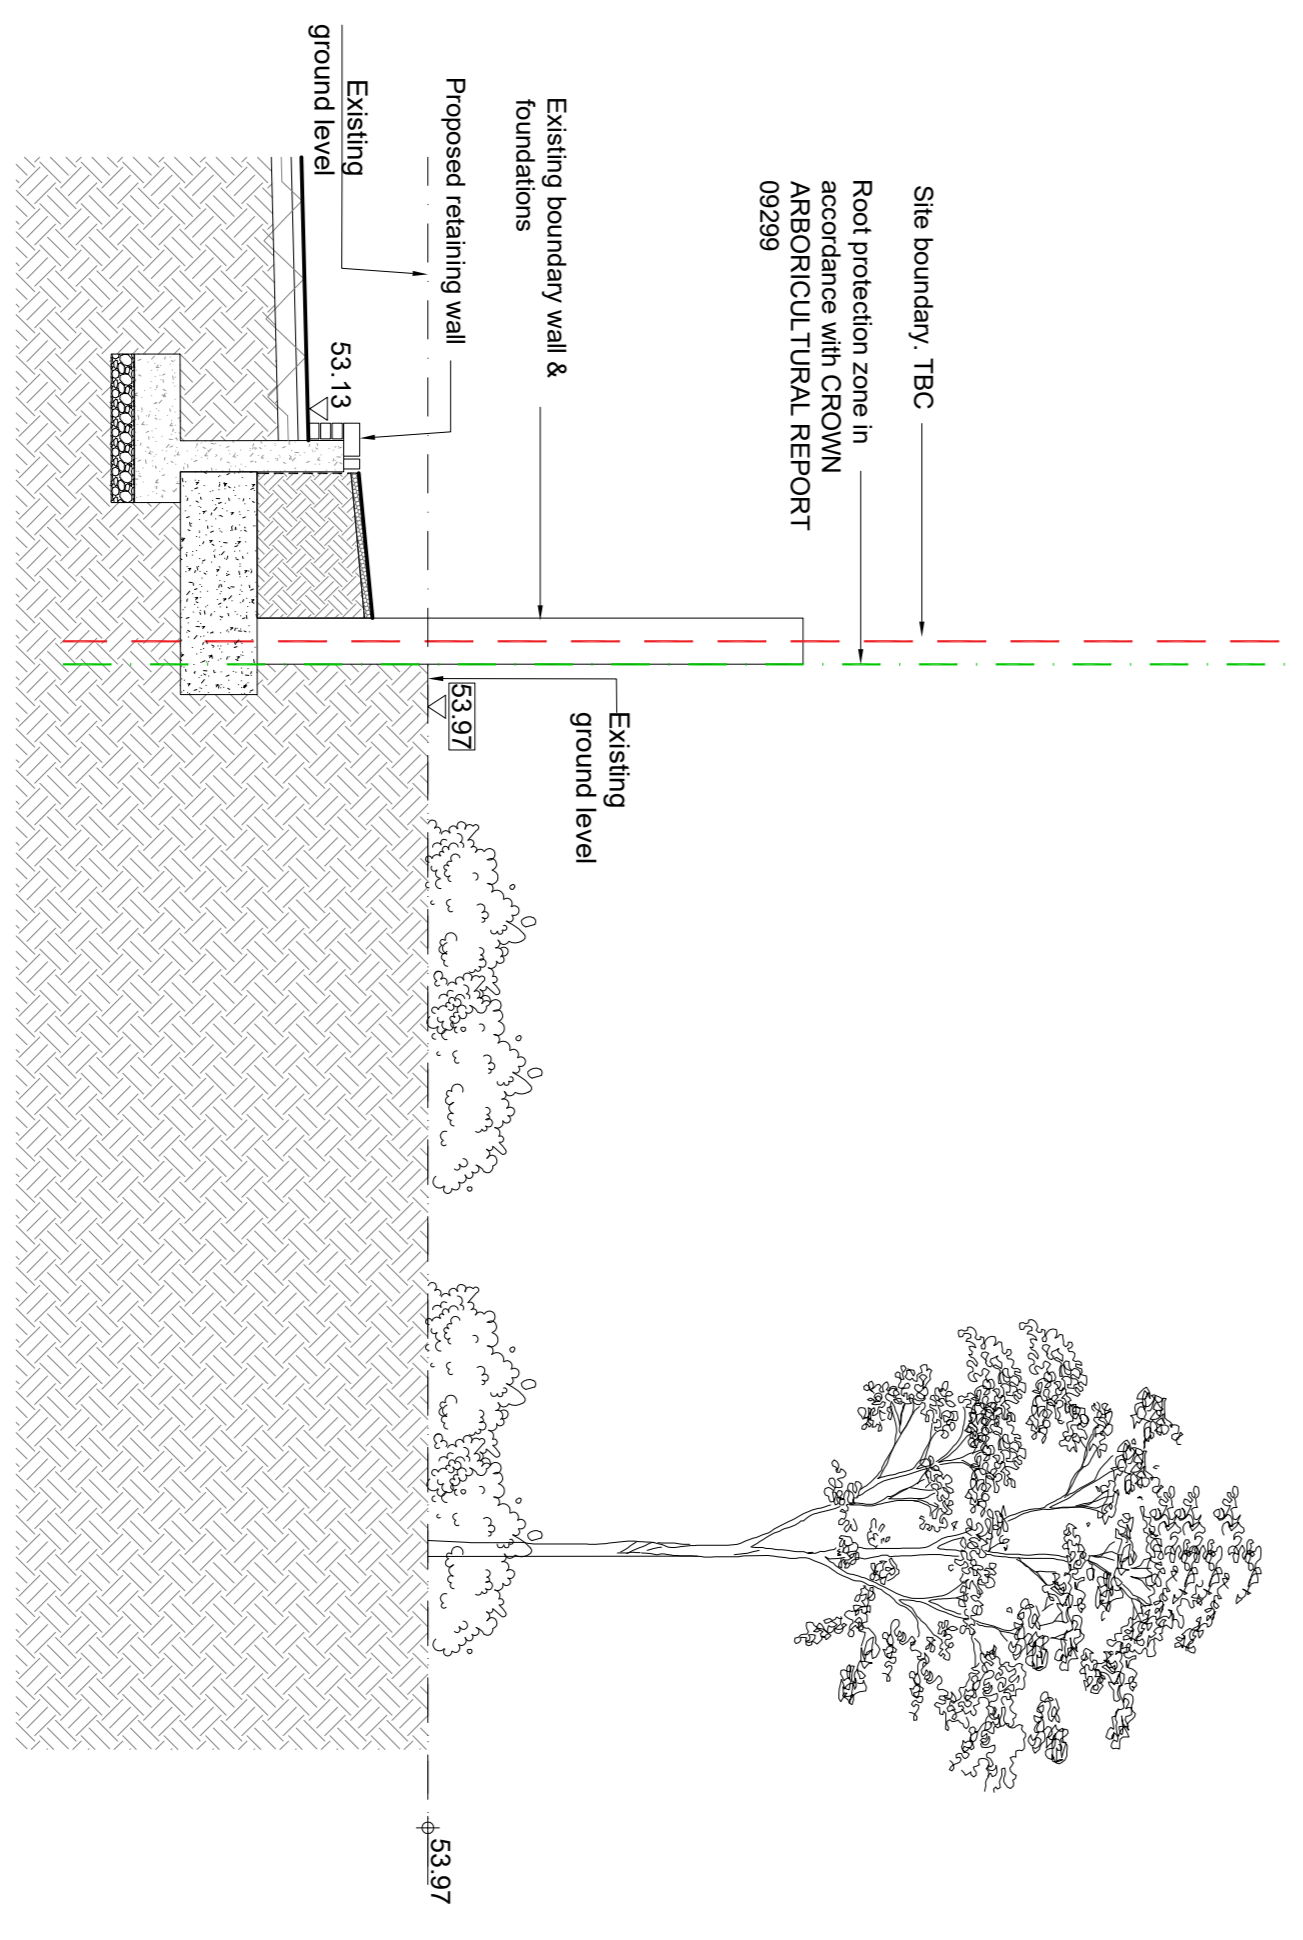

7 SECTION 7
SCALE 1 : 50

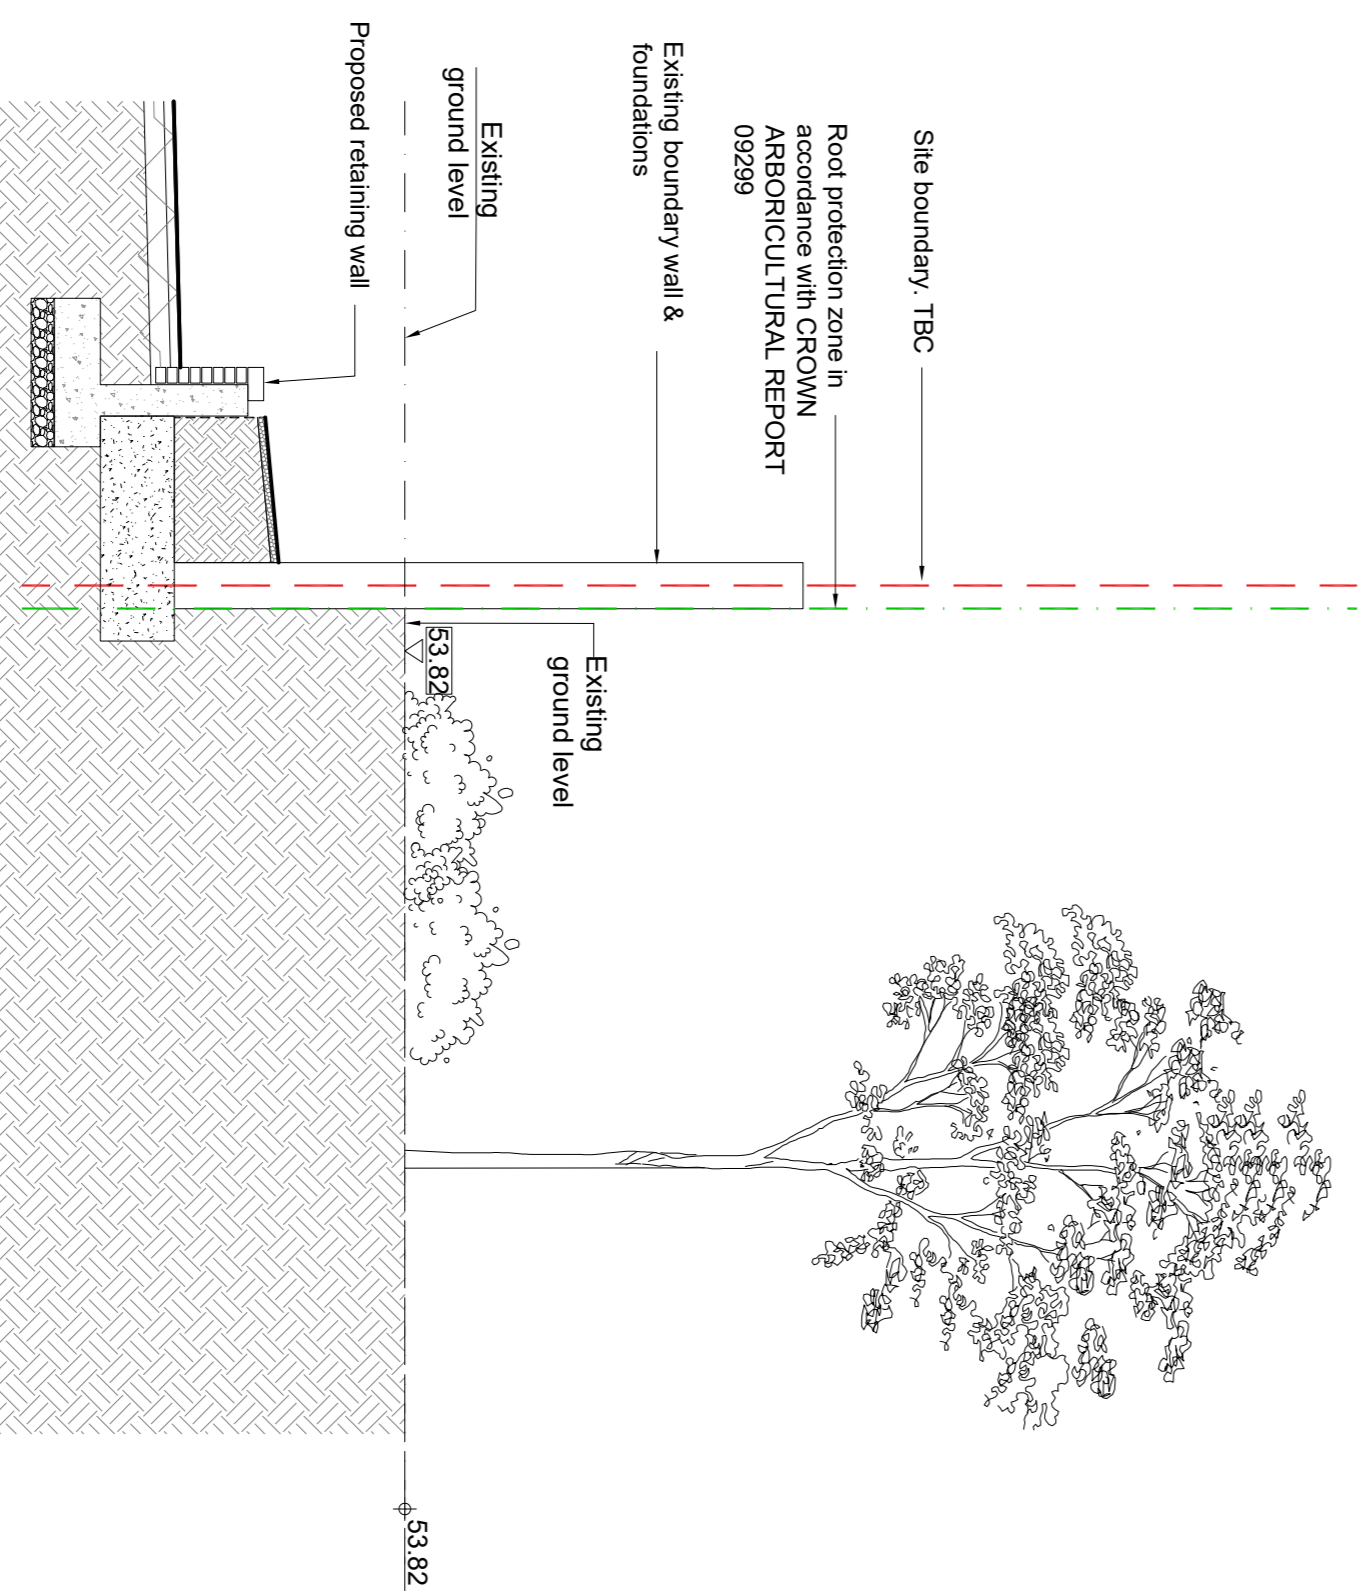

8 SECTION 8
SCALE 1 : 50

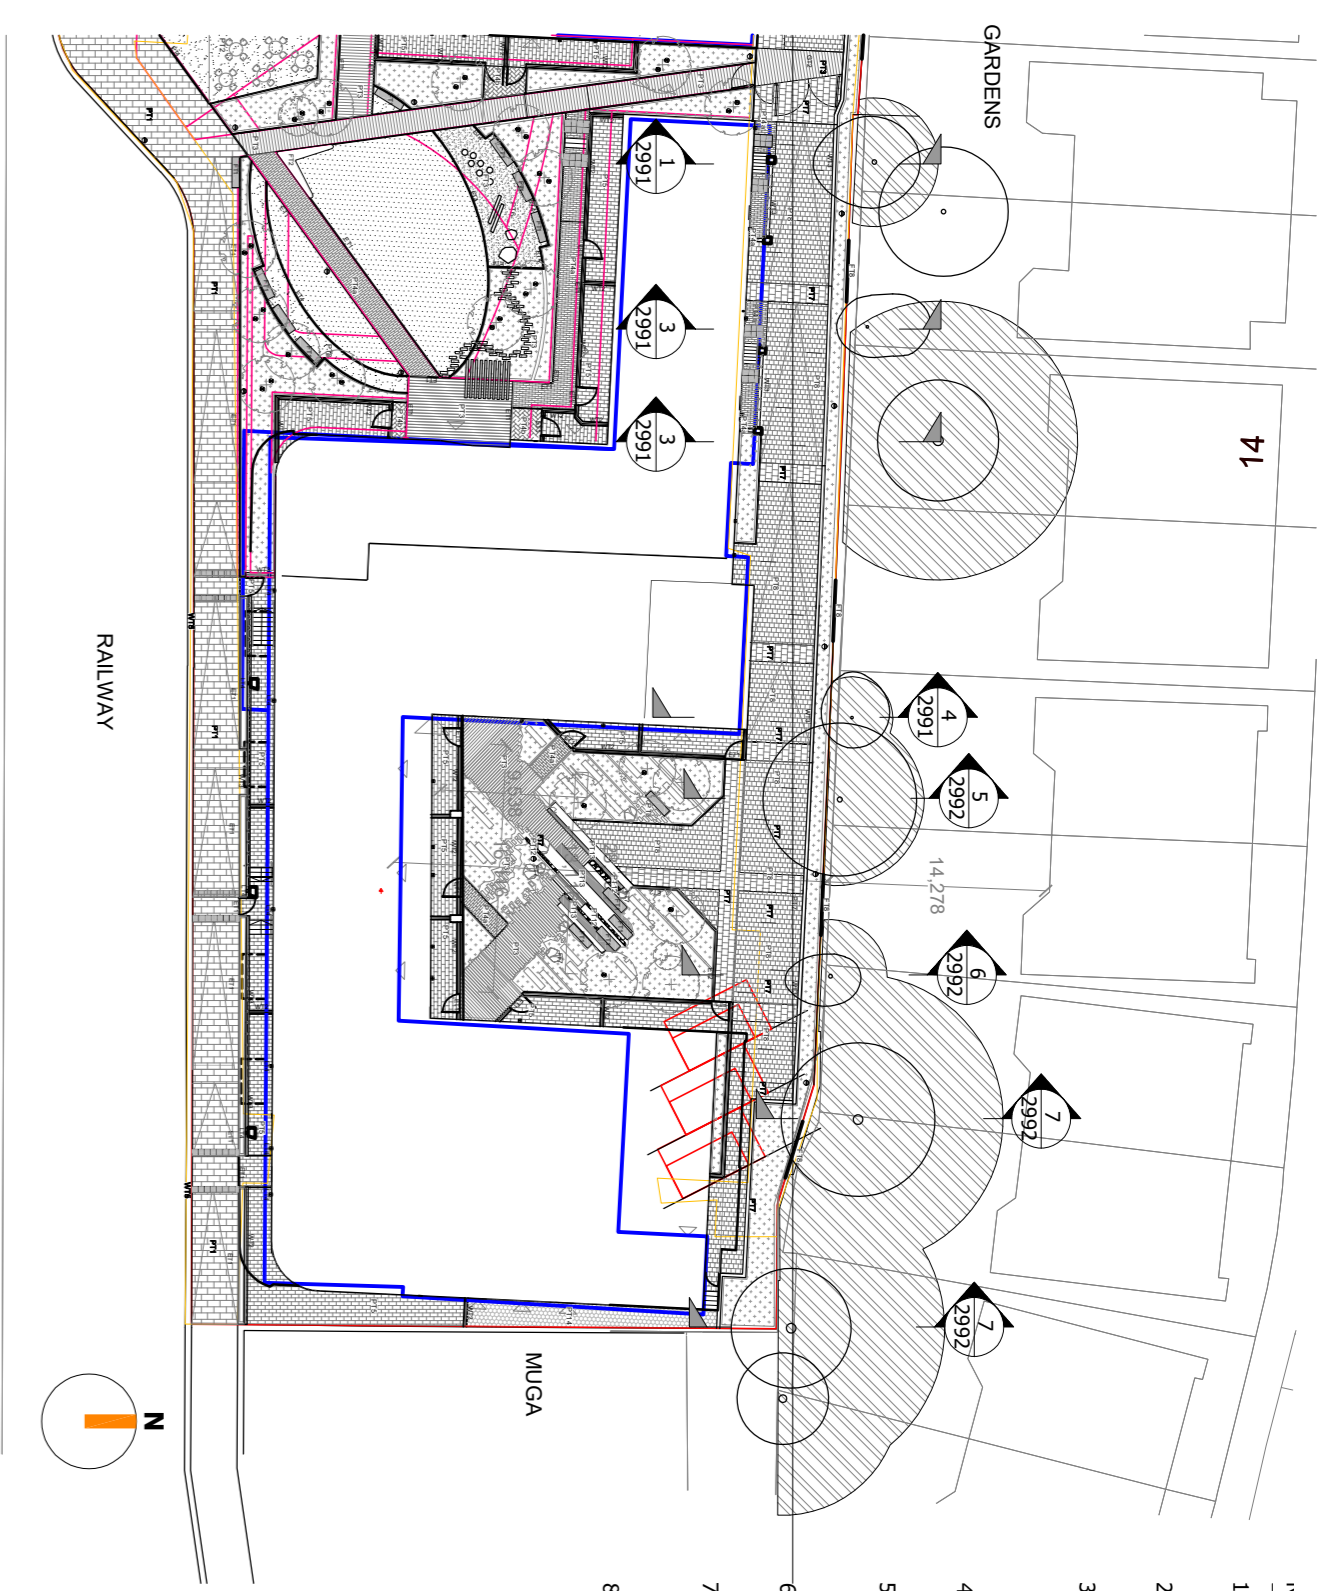

PLAN
SCALE 1 : 500



- NOTES:
1. ALL DIMENSIONS ARE IN MILLIMETERS (MM) ALL LEVELS ARE IN METERS (M)
 2. DO NOT SCALE FROM DRAWINGS. WORK TO FIGURED DIMENSIONS ONLY.
 3. THIS DRAWING IS TO BE READ IN CONJUNCTION WITH ALL DRAWINGS, THE SPECIFICATION AND THE CONTRACT DOCUMENTS.
 4. ALL WORK IS TO COMPLY WITH THE RELEVANT BYE-LINES, CODES OF PRACTICE AND THE BUILDING REGULATIONS.
 5. ANY DISCREPANCIES BETWEEN THE ARCHITECTS AND THE ENGINEER DRAWINGS TO BE BROUGHT TO THE ATTENTION OF THE DESIGN TEAM.
 6. ALL SETTINGS OUT TO BE VERIFIED WITH THE ARCHITECT PRIOR TO COMMENCEMENT OF SITE CONSTRUCTION.
 7. WORKS TO ENSURE THE STRUCTURAL STABILITY OF ALL ELEMENTS REMAIN THE RESPONSIBILITY OF THE CONTRACTOR.
 8. ALL FOUNDATION WORKS ARE TO BE UNDERGIVEN IN ACCORDANCE WITH PARTY WALL AMENDS.

LEGEND:

P01 21.01.20 RMA/NC PRELIMINARY ISSUE
 REV DATE DRAWING/CHK REVISION/INFO
INFORMATION

PROJECT: WEST END LANE
 CLIENT: ADDOMINION
 DRAWING TITLE: PLANNING CONDITION SECTIONS
 (SHEET 2 OF 2)
 JOB NUMBER: SE1229 SCALE AT: 1:50 REV STATUS: S2
 DRAWING NUMBER: SE1229-1SS-XX-ZZ-DR-S-2992 P01

LONDON 20 BROMWICH LANE | LONDON | EC3N 8RP | UK
 TEL: +44 (0)207 600 29
 BRISTOL 89-95 REDCLIFFE STREET | BRISTOL | BS1 4JU | UK
 TEL: +44 (0)117 922 70
 MANCHESTER COMMERCIAL WHARF | 16 COMMERCIAL STREET | MANCHESTER | M2 3WQ | UK
 TEL: +44 (0)965 643 27
 WWW.ISSGROUP.COM

NOTES:
 • ALL LEVELS IN ACCORDANCE TO CADMAP DRAWING CM No:CM/15172-T1 TOPOGRAPHICAL SURVEY Rev. A-GARDENS LEVELS ADDED
 • DRIVEWAY/WALKWAY IN ACCORDANCE TO FABRIK DRAWING D2313.L.403 SECTION D-D LOWER GROUND COURTYARD RECEIVED ON 10.11.2015