



Lyndhurst Road

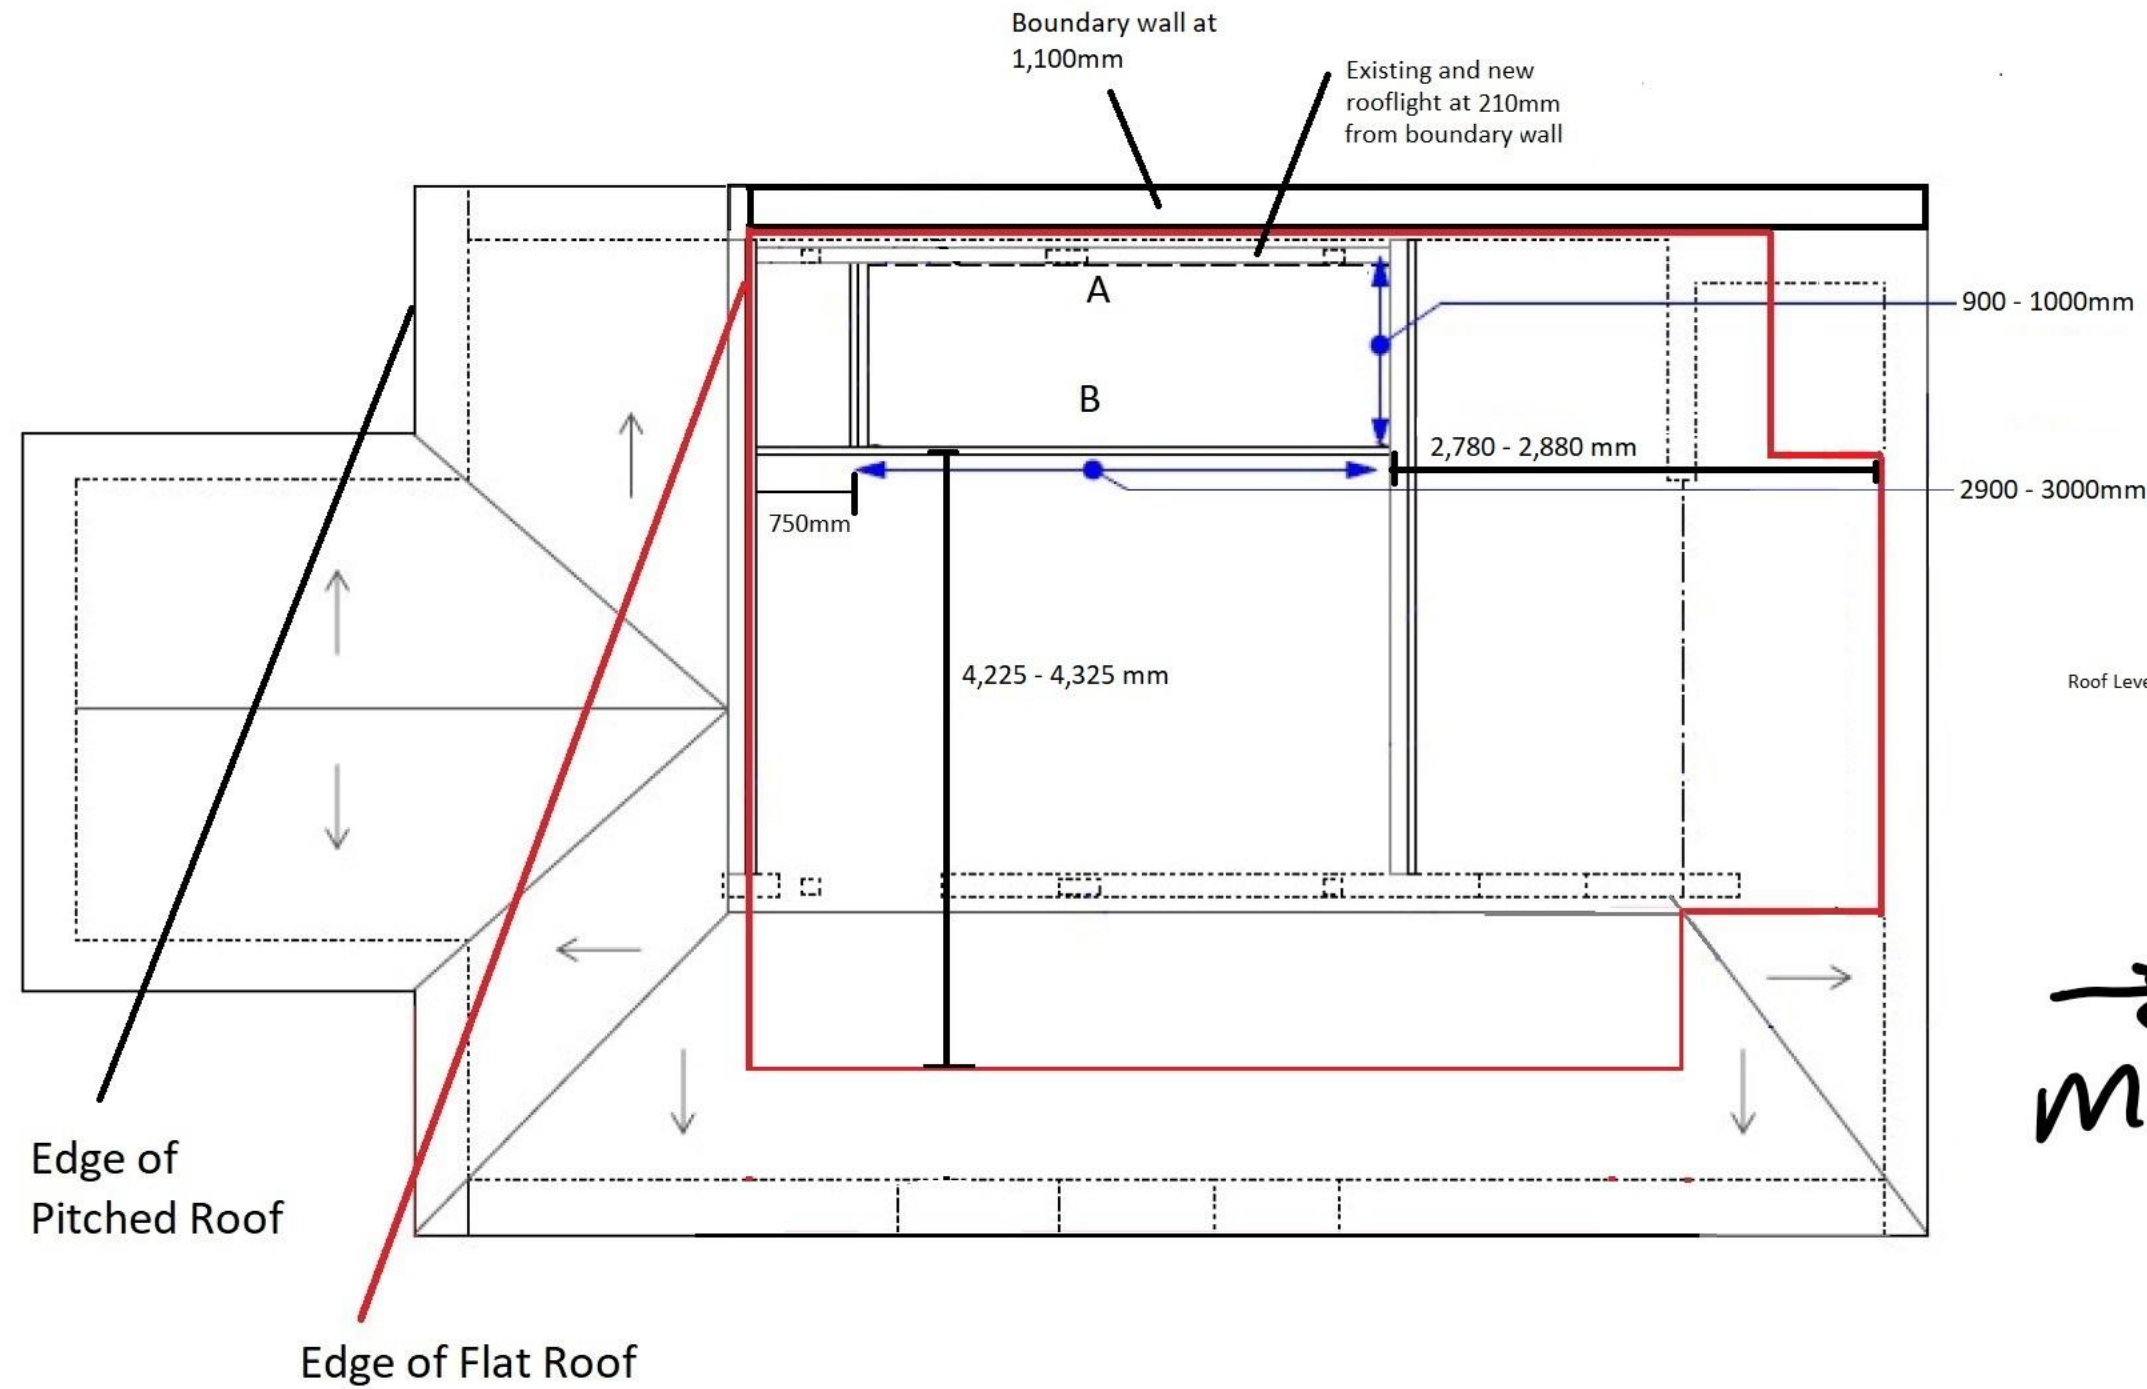

Lyndhurst Gardens

Cross Section of Rooflight showing height at back (A - against Boundary wall) and front (B)

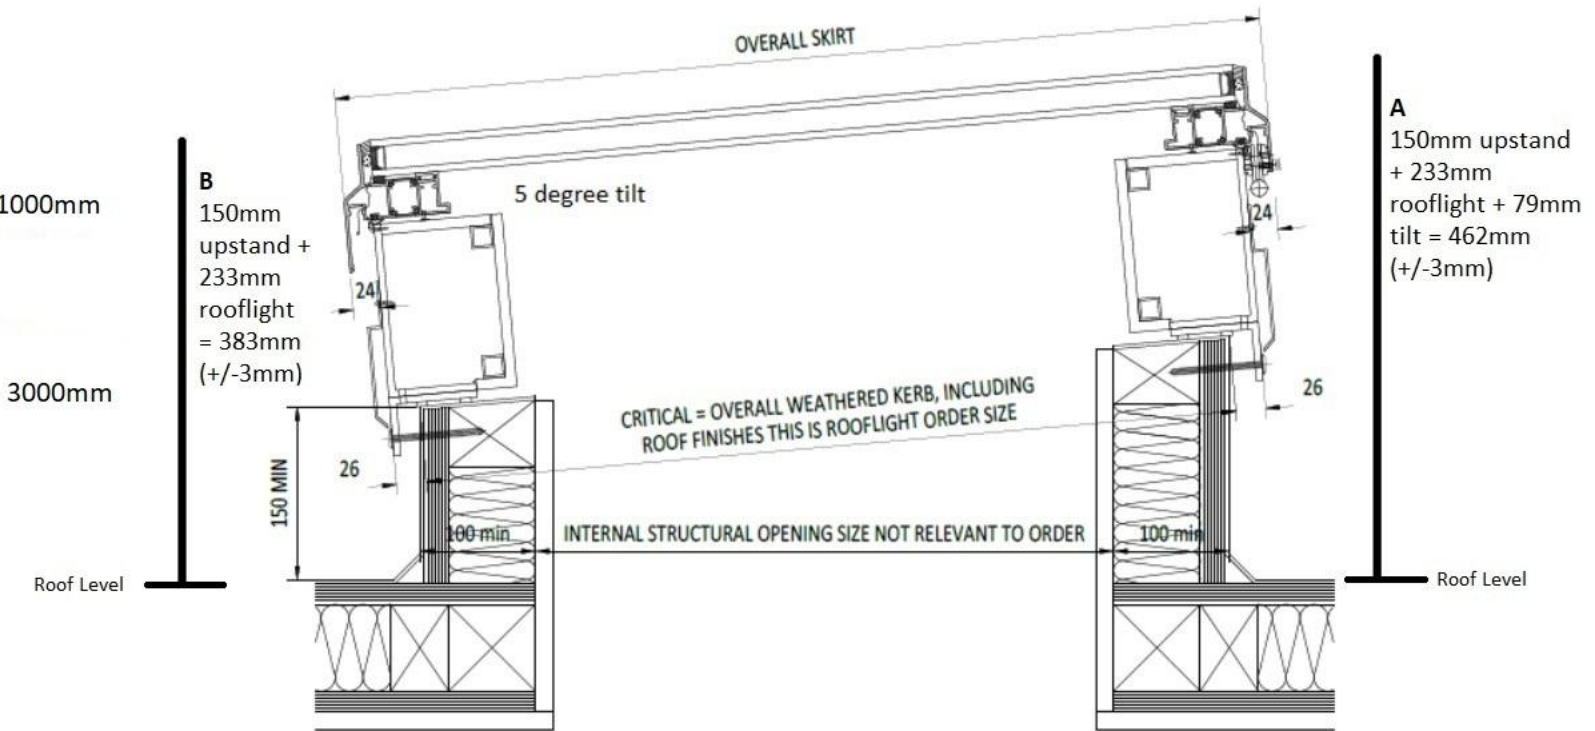

Montessori School

Proposed roof plan and rooflight section