





E1 Existing Gower Street Elevation
1:100 @ A1



E4 Existing Huntley Street Elevation
1:100 @ A1

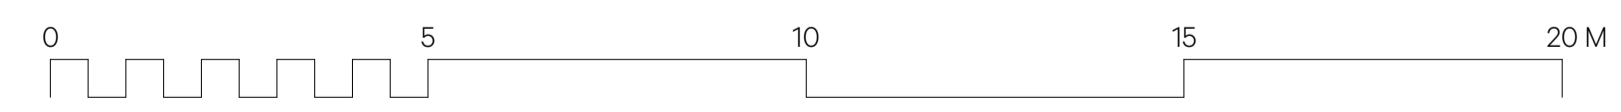

FOURTH FLOOR PLAN

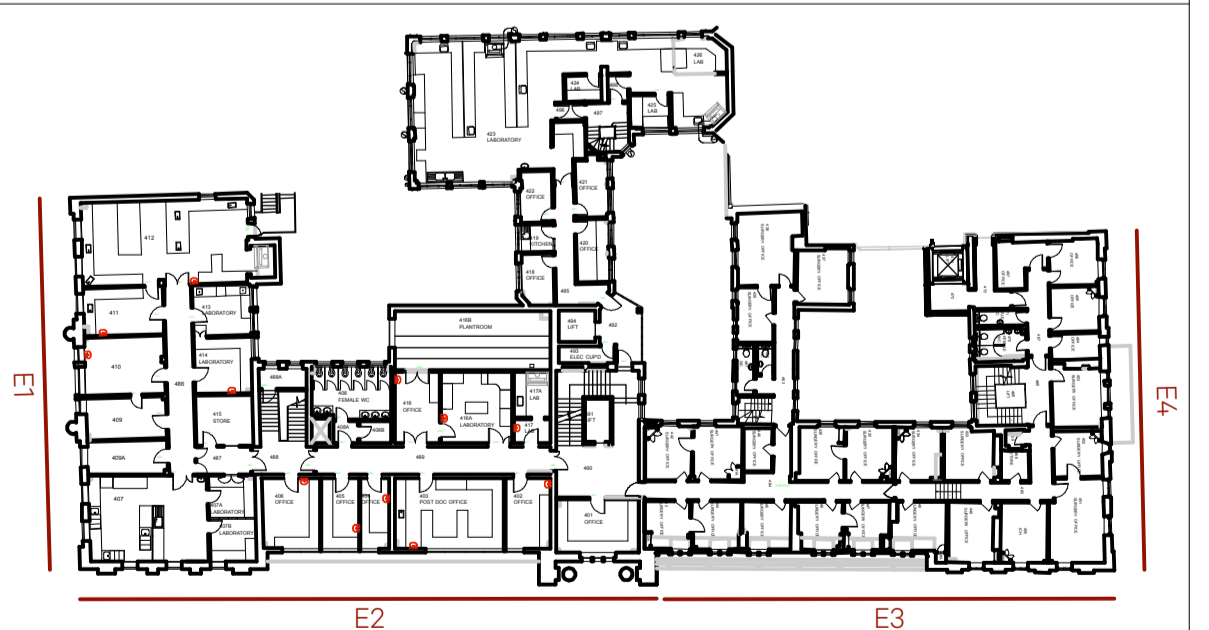

Revision	Date	Amendment	Notes					Client		Burwell Deakins <small>info@burwellarchitects.com www.burwellarchitects.com</small>	
-	16.12.2019	Issued for Planning Application						UCL	Rockefeller Refurbishment		
								Drawing	Existing Exterior Elevations 1 & 4	<small>Unit 001 California Building London SE13 7SF +44 (0) 2083 056010</small>	
								Scale	1:100@A1		Drawn
								Date	December 2019	Revision	First Issue
								Project N°	880	Drawing N°	880_PL_061
										<small>First Floor 6 Southwark West Exeter EX1 1JG +44 (0) 1392 423981</small>	

NO DIMENSIONS ARE TO BE SCALED FROM THIS DRAWING. THE CONTRACTOR/MANUFACTURER IS RESPONSIBLE FOR CHECKING ALL DIMENSIONS AND QUERYING ANY DISCREPANCIES. THIS DRAWING IS THE PROPERTY OF BDA ARCHITECTS LTD. COPYRIGHT IS RESERVED BY THEM AND THE DRAWING IS ISSUED ON CONDITION THAT IT IS NOT COPIED, REPRODUCED, RETAINED OR DISCLOSED TO ANY UNAUTHORISED PERSON, EITHER WHOLLY OR IN PART, WITHOUT WRITTEN CONSENT.