

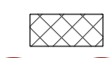

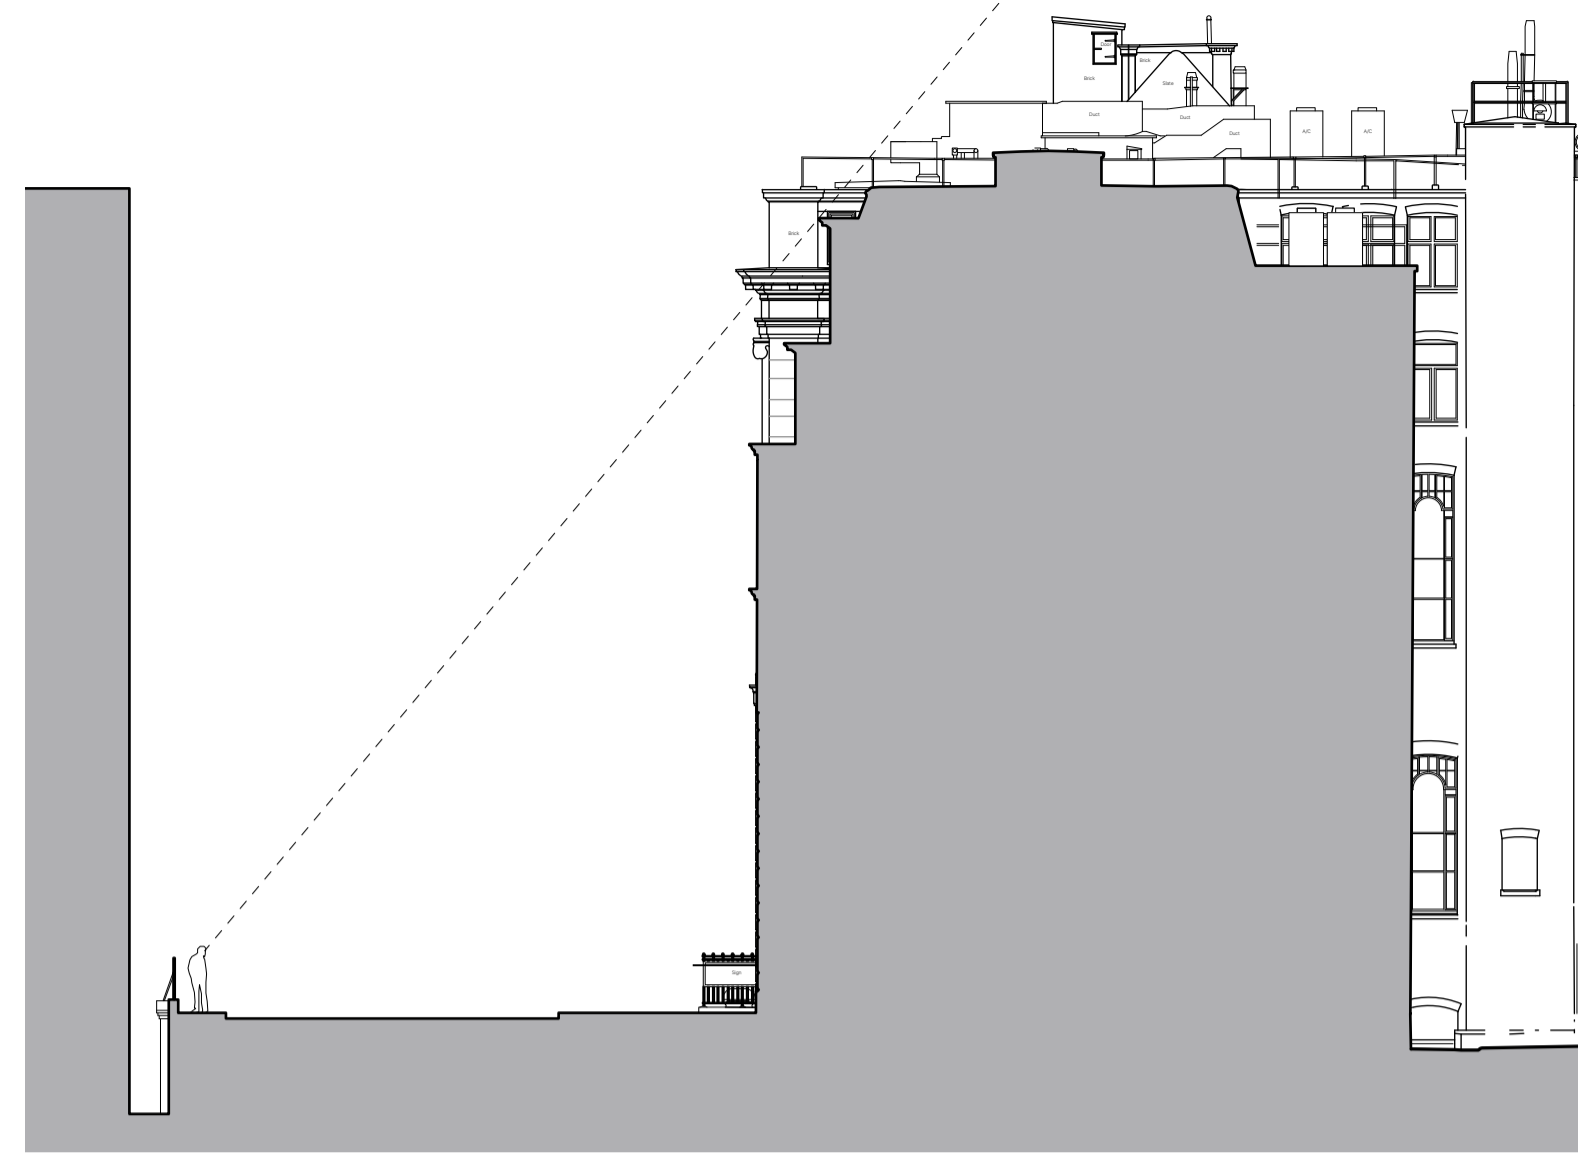
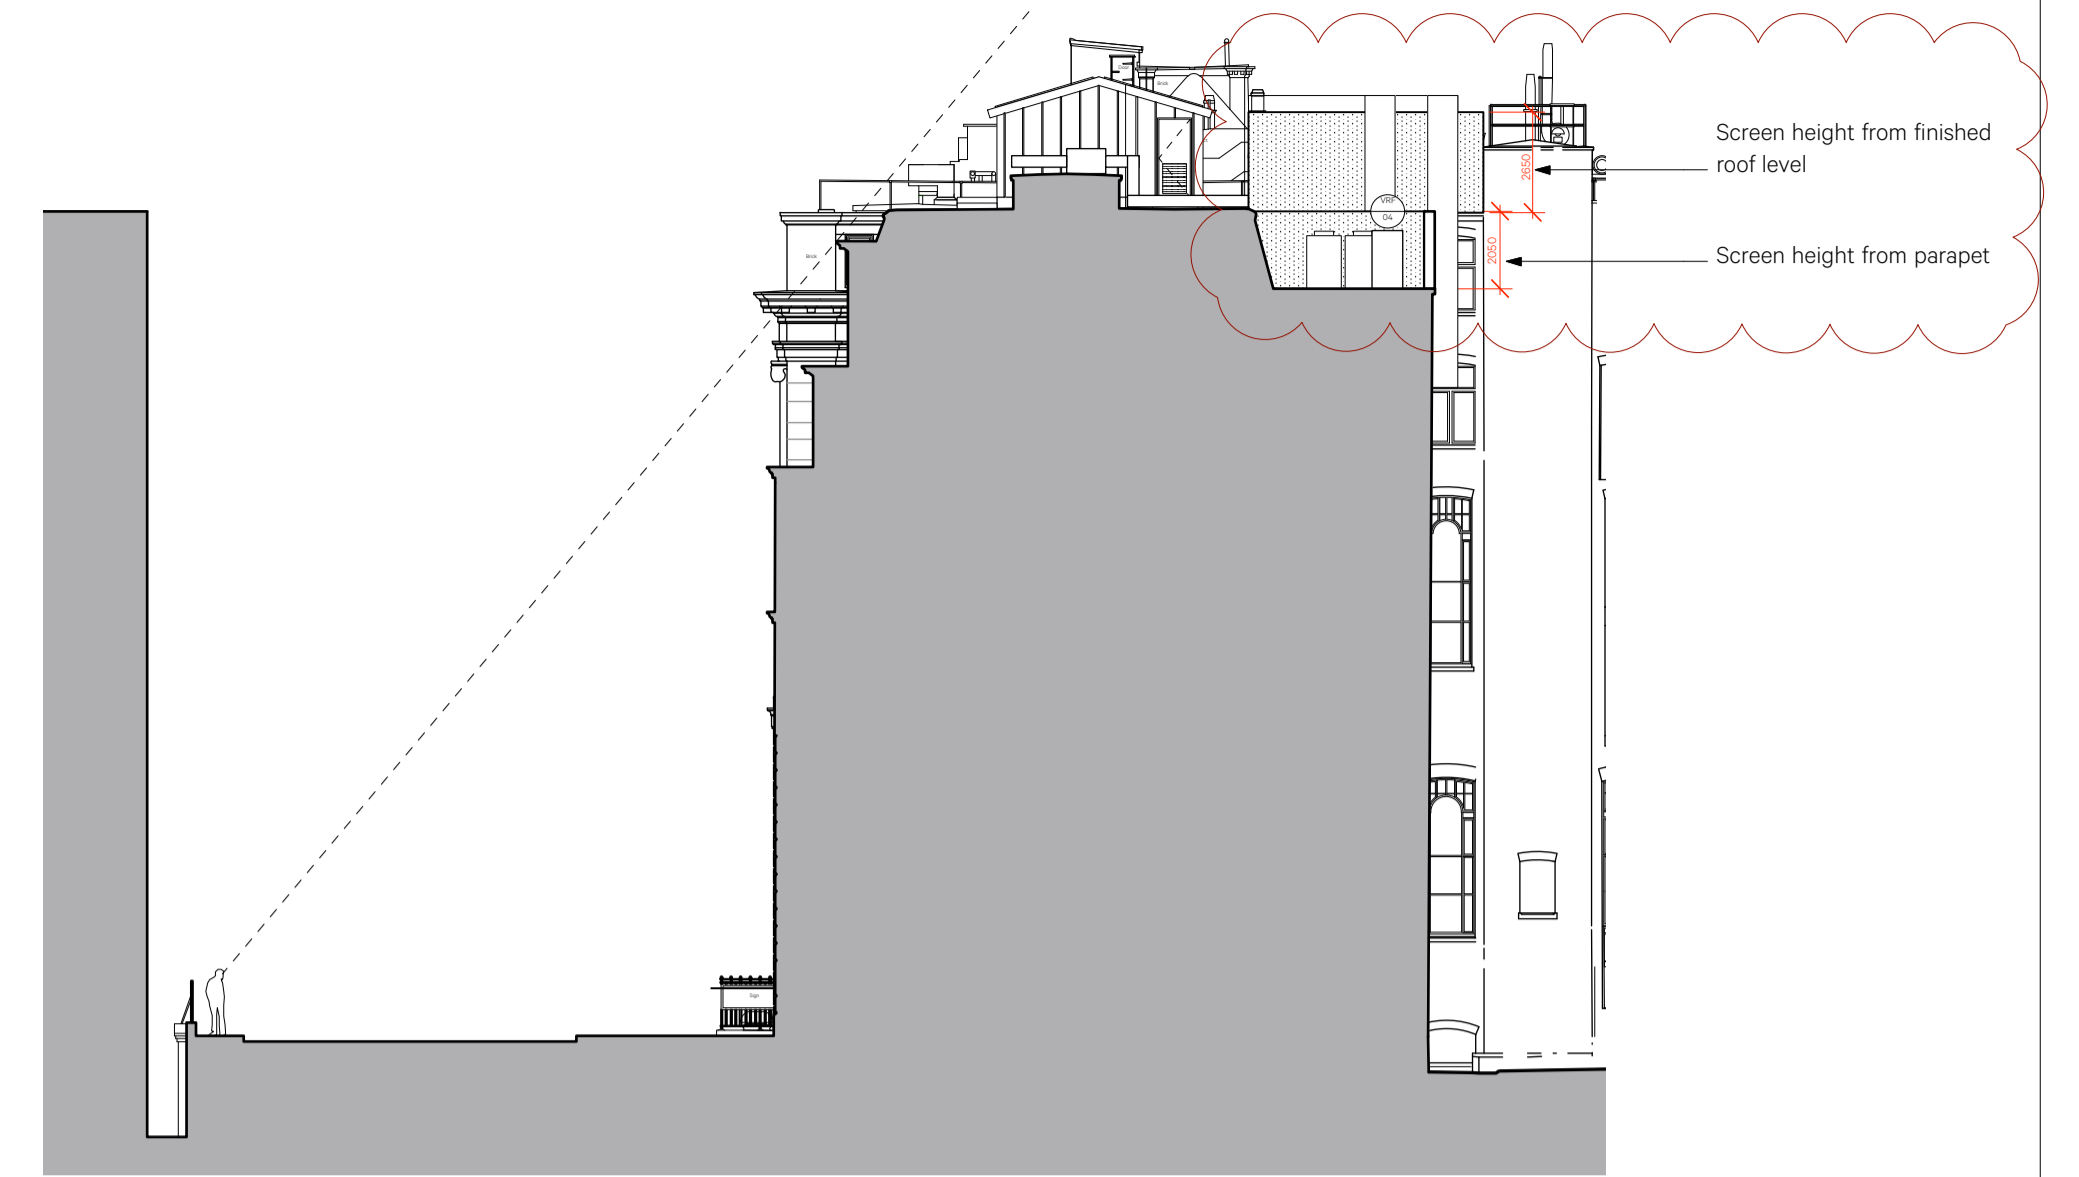


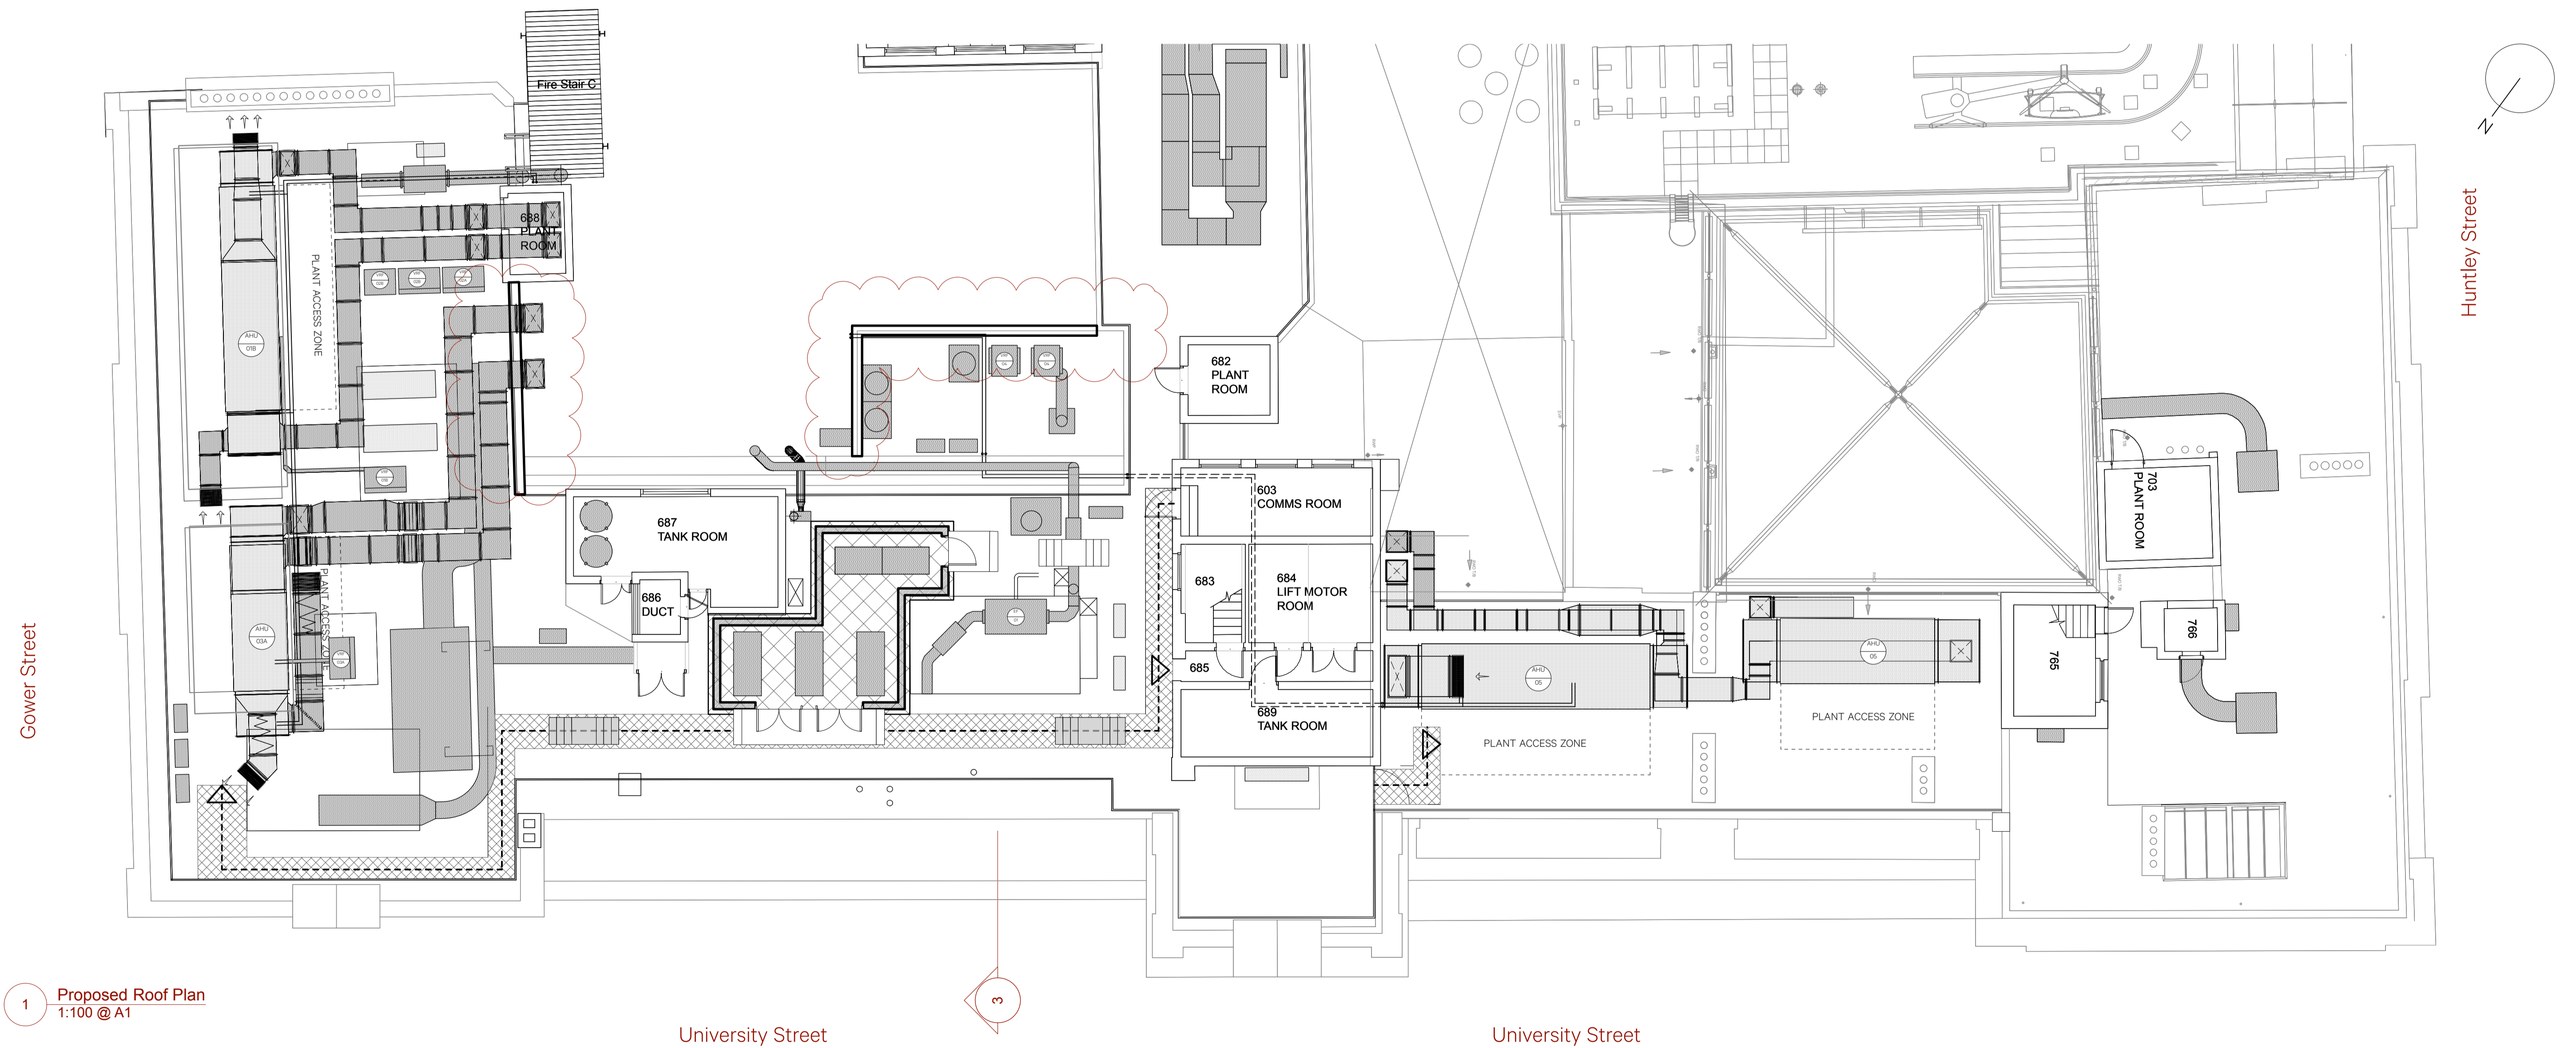
- KEY**
-  New plant enclosure
  -  Scope of remediation and repairs to waterproofing membrane
  -  Roof plant access path
  -  Location of proposed Acoustic Screening



2 Existing University Street Section  
1:200 @ A1



3 Proposed University Street Section  
1:200 @ A1



1 Proposed Roof Plan  
1:100 @ A1

Revision	Date	Amendment	Notes
-	16.12.2019	Issued for Planning Application	
A	13.01.2020	Addition of acoustic screening following receipt of Acoustic report.	

Client	UCL		
Project	Rockefeller Refurbishment		
Drawing	Street Sections		
Scale	1:100 / 1:200 @ A1	Drawn	VR
Date	January 2020		
Project N°	880	Drawing N°	880_PL_090
		Revision	A

<b>Burwell Deakins</b>	
info@burwellarchitects.com www.burwellarchitects.com	Unit 001 California Building London SE13 7SF +44 (0) 2083 056010
NO DIMENSIONS ARE TO BE SCALED FROM THIS DRAWING. THE CONTRACTOR/MANUFACTURER IS RESPONSIBLE FOR CHECKING ALL DIMENSIONS AND QUERING ANY DISCREPANCIES. THIS DRAWING IS THE PROPERTY OF BDA ARCHITECTS LTD. COPYRIGHT IS RESERVED BY THEM AND THE DRAWING IS ISSUED ON CONDITION THAT IT IS NOT COPIED, REPRODUCED, RETAINED OR DISCLOSED TO ANY UNAUTHORISED PERSON, EITHER WHOLLY OR IN PART, WITHOUT WRITTEN CONSENT.	First Floor 6 Southernhay West Exeter EX1 1JG +44 (0) 1392 423981