



Proposed

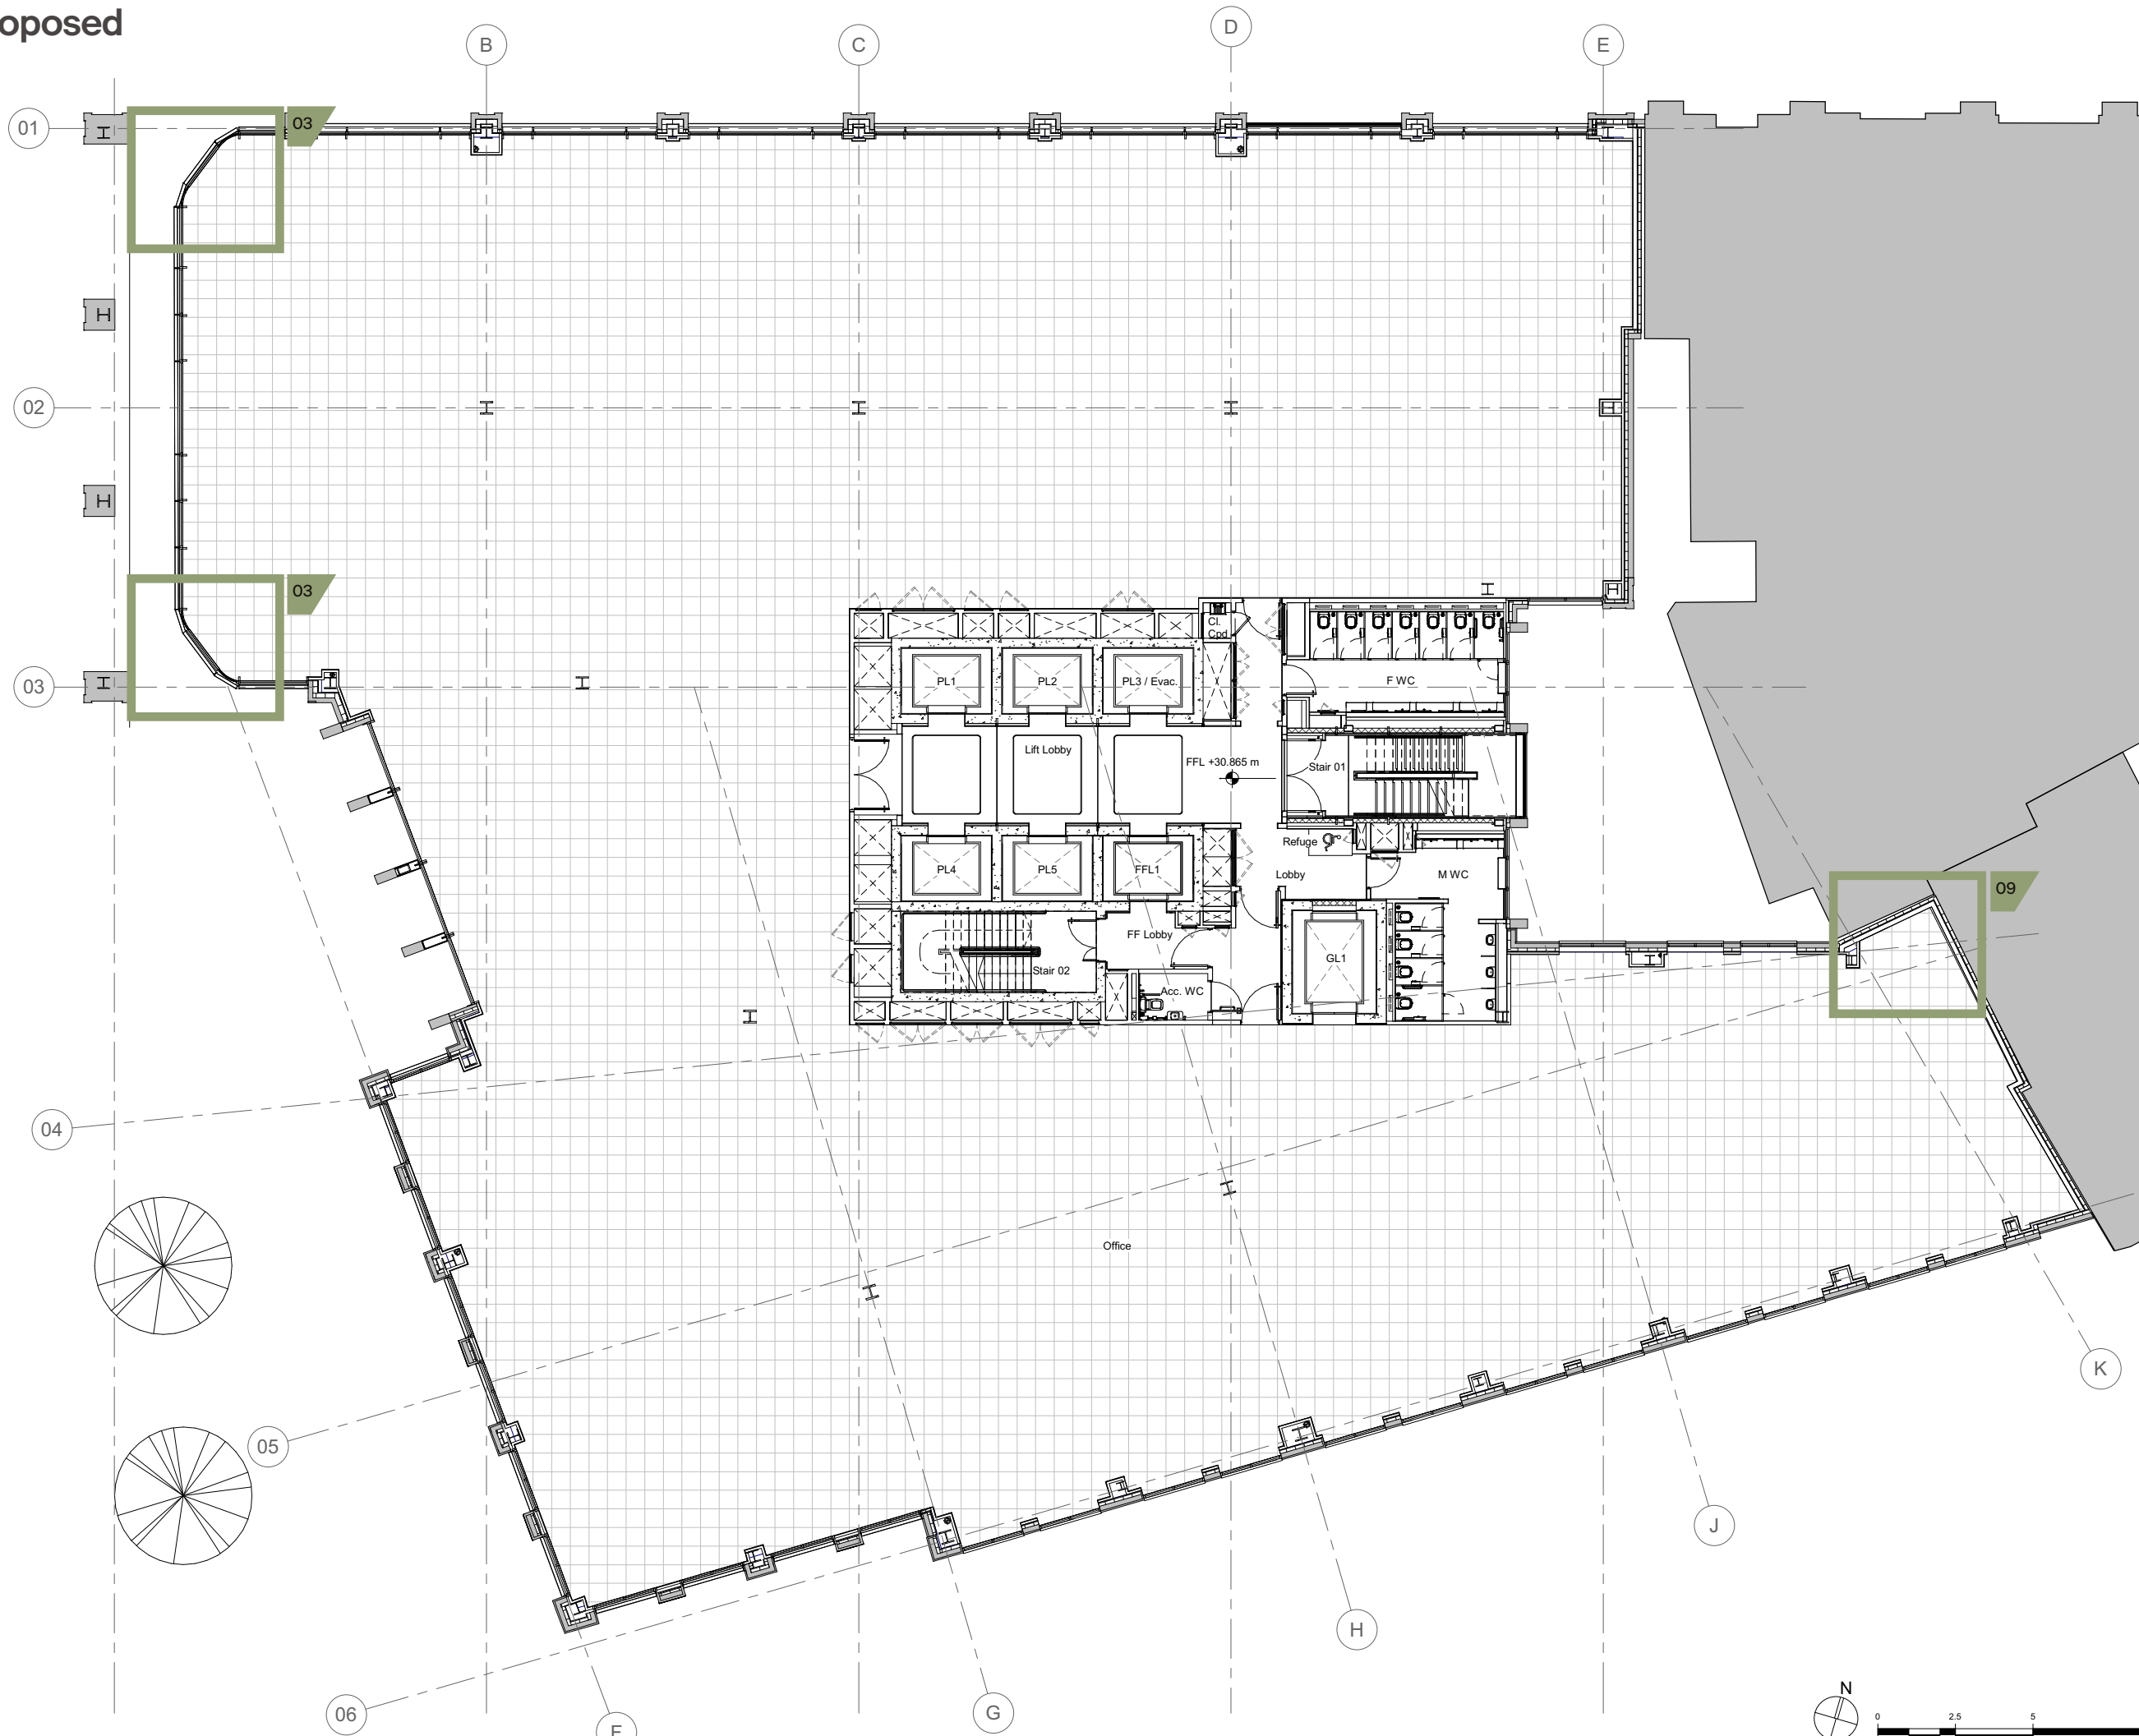

01. Attenuation tank added and blue roof omitted
02. One no. entrance lobby pass door omitted
03. Glazed corners of retail frontage amended
04. Doors added to retail unit
05. Loading bay layout reconfigured
06. Wall separating cyclist entrance omitted to provide improved user & visitor experience.
07. Minor enhancement to the entrance to comply with WELL requirements.
08. Size of the ventilation void from B1 reduced providing more space for public plaza.
09. Corner between Toni & Guy Building and Bucknall Street Warehouse Building infilled to rationalise and improve buildability.
10. Window layout rationalised and amended to follow arrangement of windows on levels below.
11. Glazing size increased to improve daylight levels into common area.
12. Lobby in front of the goods lift introduced - Roof level sits below the plant screen - no impact on elevations.
13. BOH glass balustrade changed to metal balustrade to follow the general architectural language of the building.
14. Rearrangement of risers and ducts terminating at roof level due to the M&E design development - no major visual impact.
15. Louvre zone size reduced and clad with extended decorative metal balustrade.
16. Precast spandrels span reduced to single bay.
17. Louvres introduced to the top of Bucknall Street's Retail entrance.
18. Screening detail developed as per planning condition.
19. Louvres introduced to Bucknall Street elevation for UKPN vent extracts.

01	NMA	01/10/2019	Apt
02	NMA	23/09/2018	RPP
Rev	Reason for Issue	Date	Iss

Consultants
 Structural Engineer: Davies Maguire
 MEP Engineer: GDM Partnership
 Project Manager: CBRE

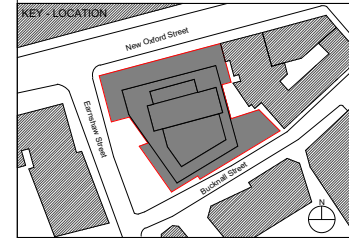

235 St John Street London EC1V 4NG www.apt.london

Client
Royal London Asset Management

Project
Castlewood House

Drawing Title
General Arrangement Level 01 Plan

Scale	Drawn By	Issued By
1 : 100 @ A1	Apt	Apt

Non Material Amendment

Project No.	Drawing No.	Revision
15023	A_P_101	01

