


▽ APPROX. +19.48m OUTLINE OF MIDDLESEX HOUSE BEHIND SITE

▽ +7.51m OUTLINE OF EXISTING DAY HOSPITAL BEHIND SITE


APPROX. +20.0m OUTLINE OF APPROVED MIDDLESEX HOSPITAL ANNEX

+13.74m OUTLINE OF EXISTING MIDDLESEX ANNEX BEHIND SITE

300  
AA

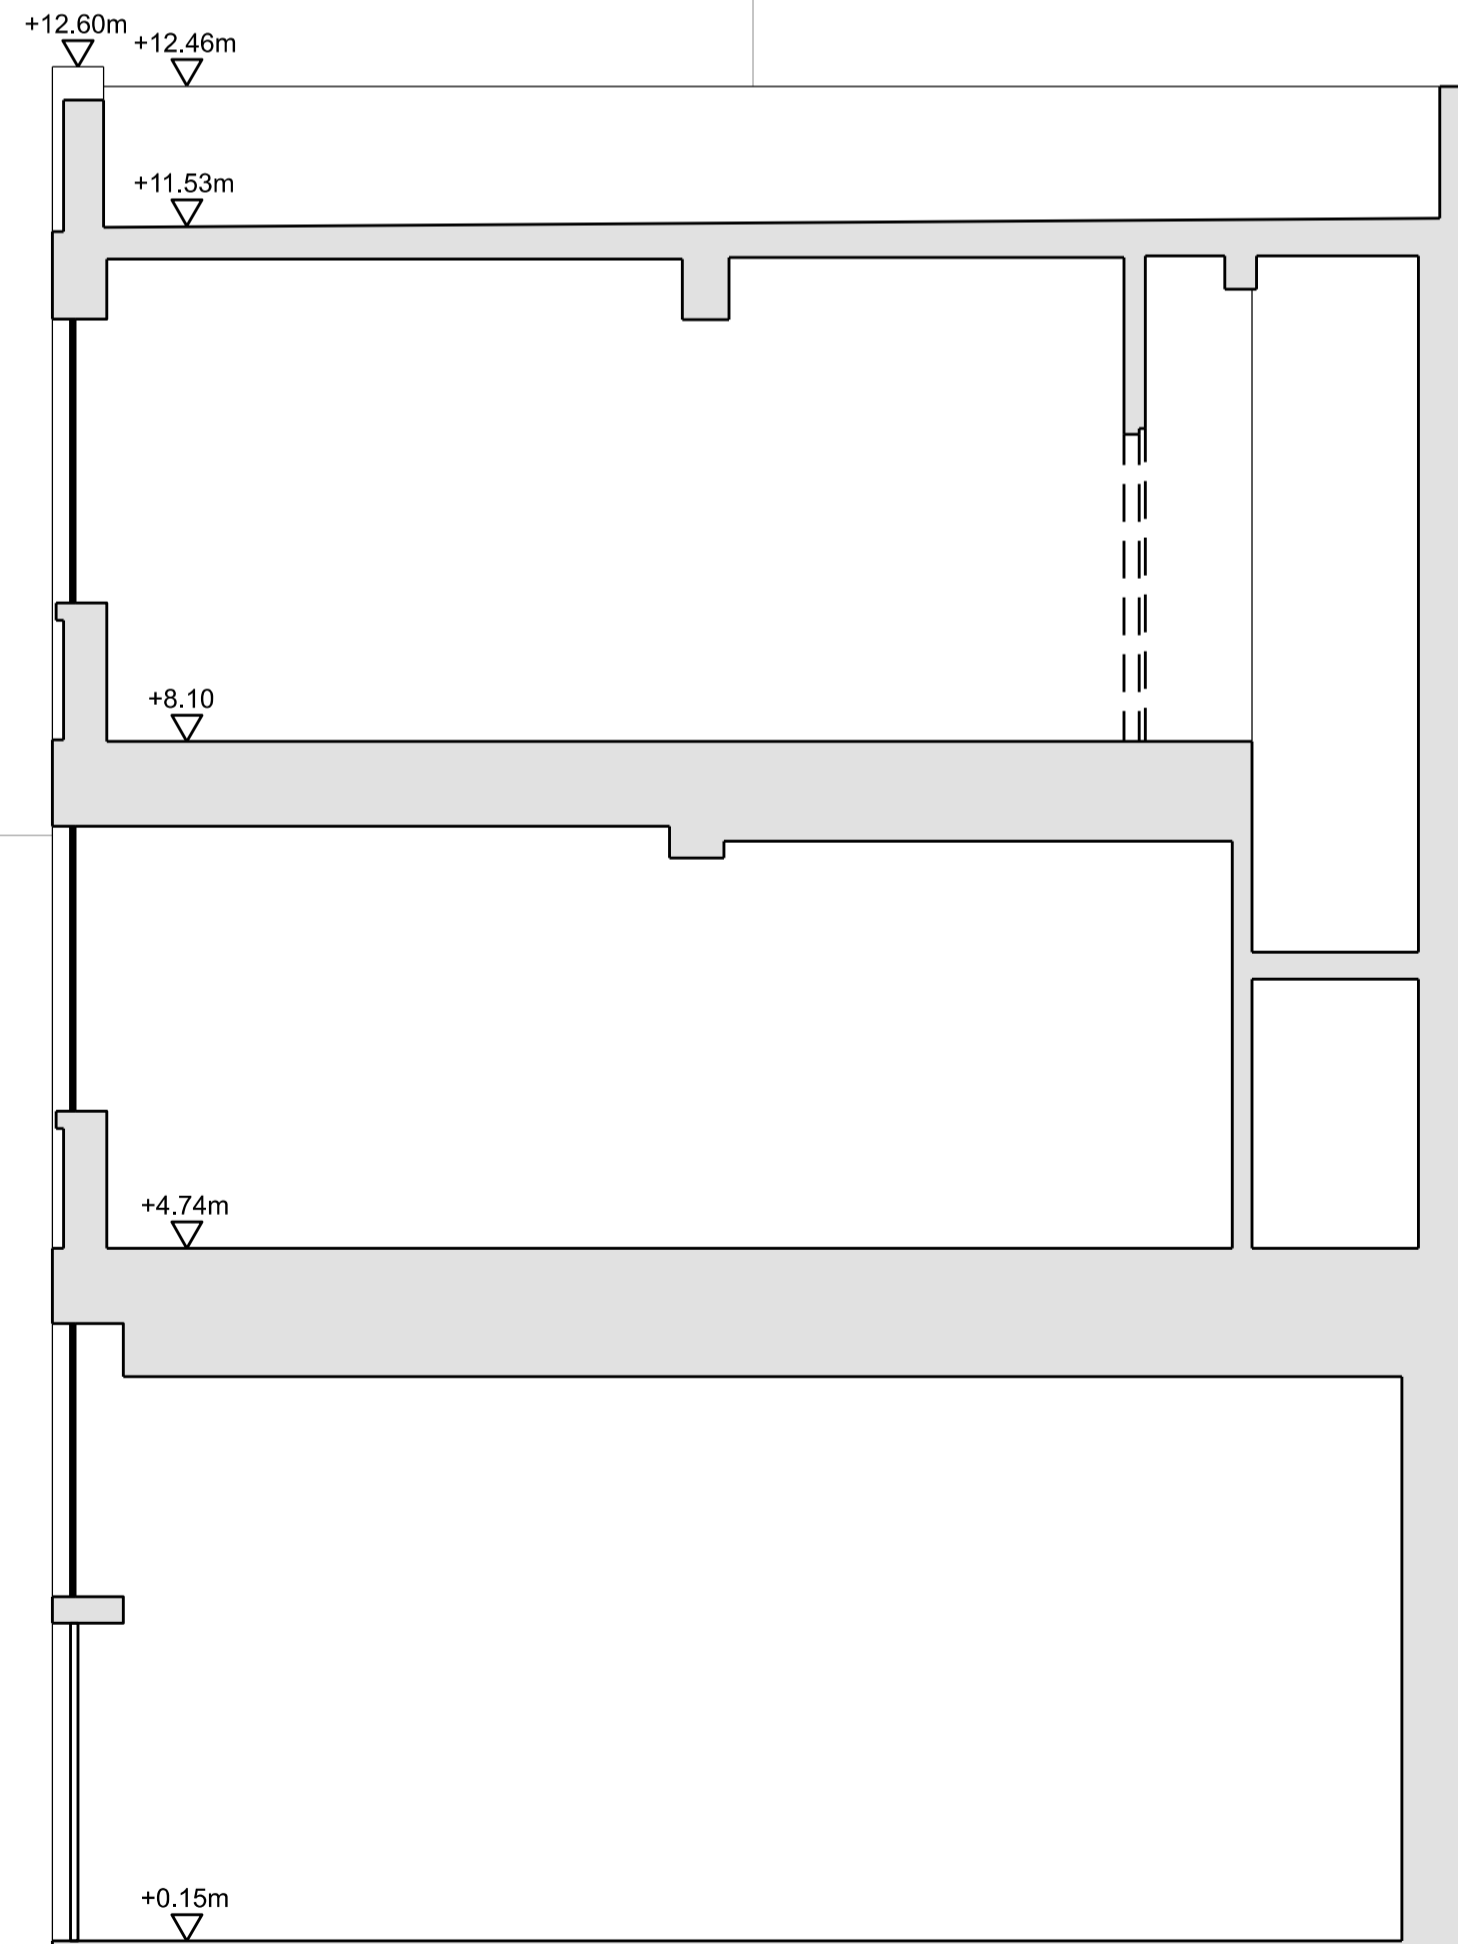

01: EXISTING SECTION BB  
SCALE 1:50

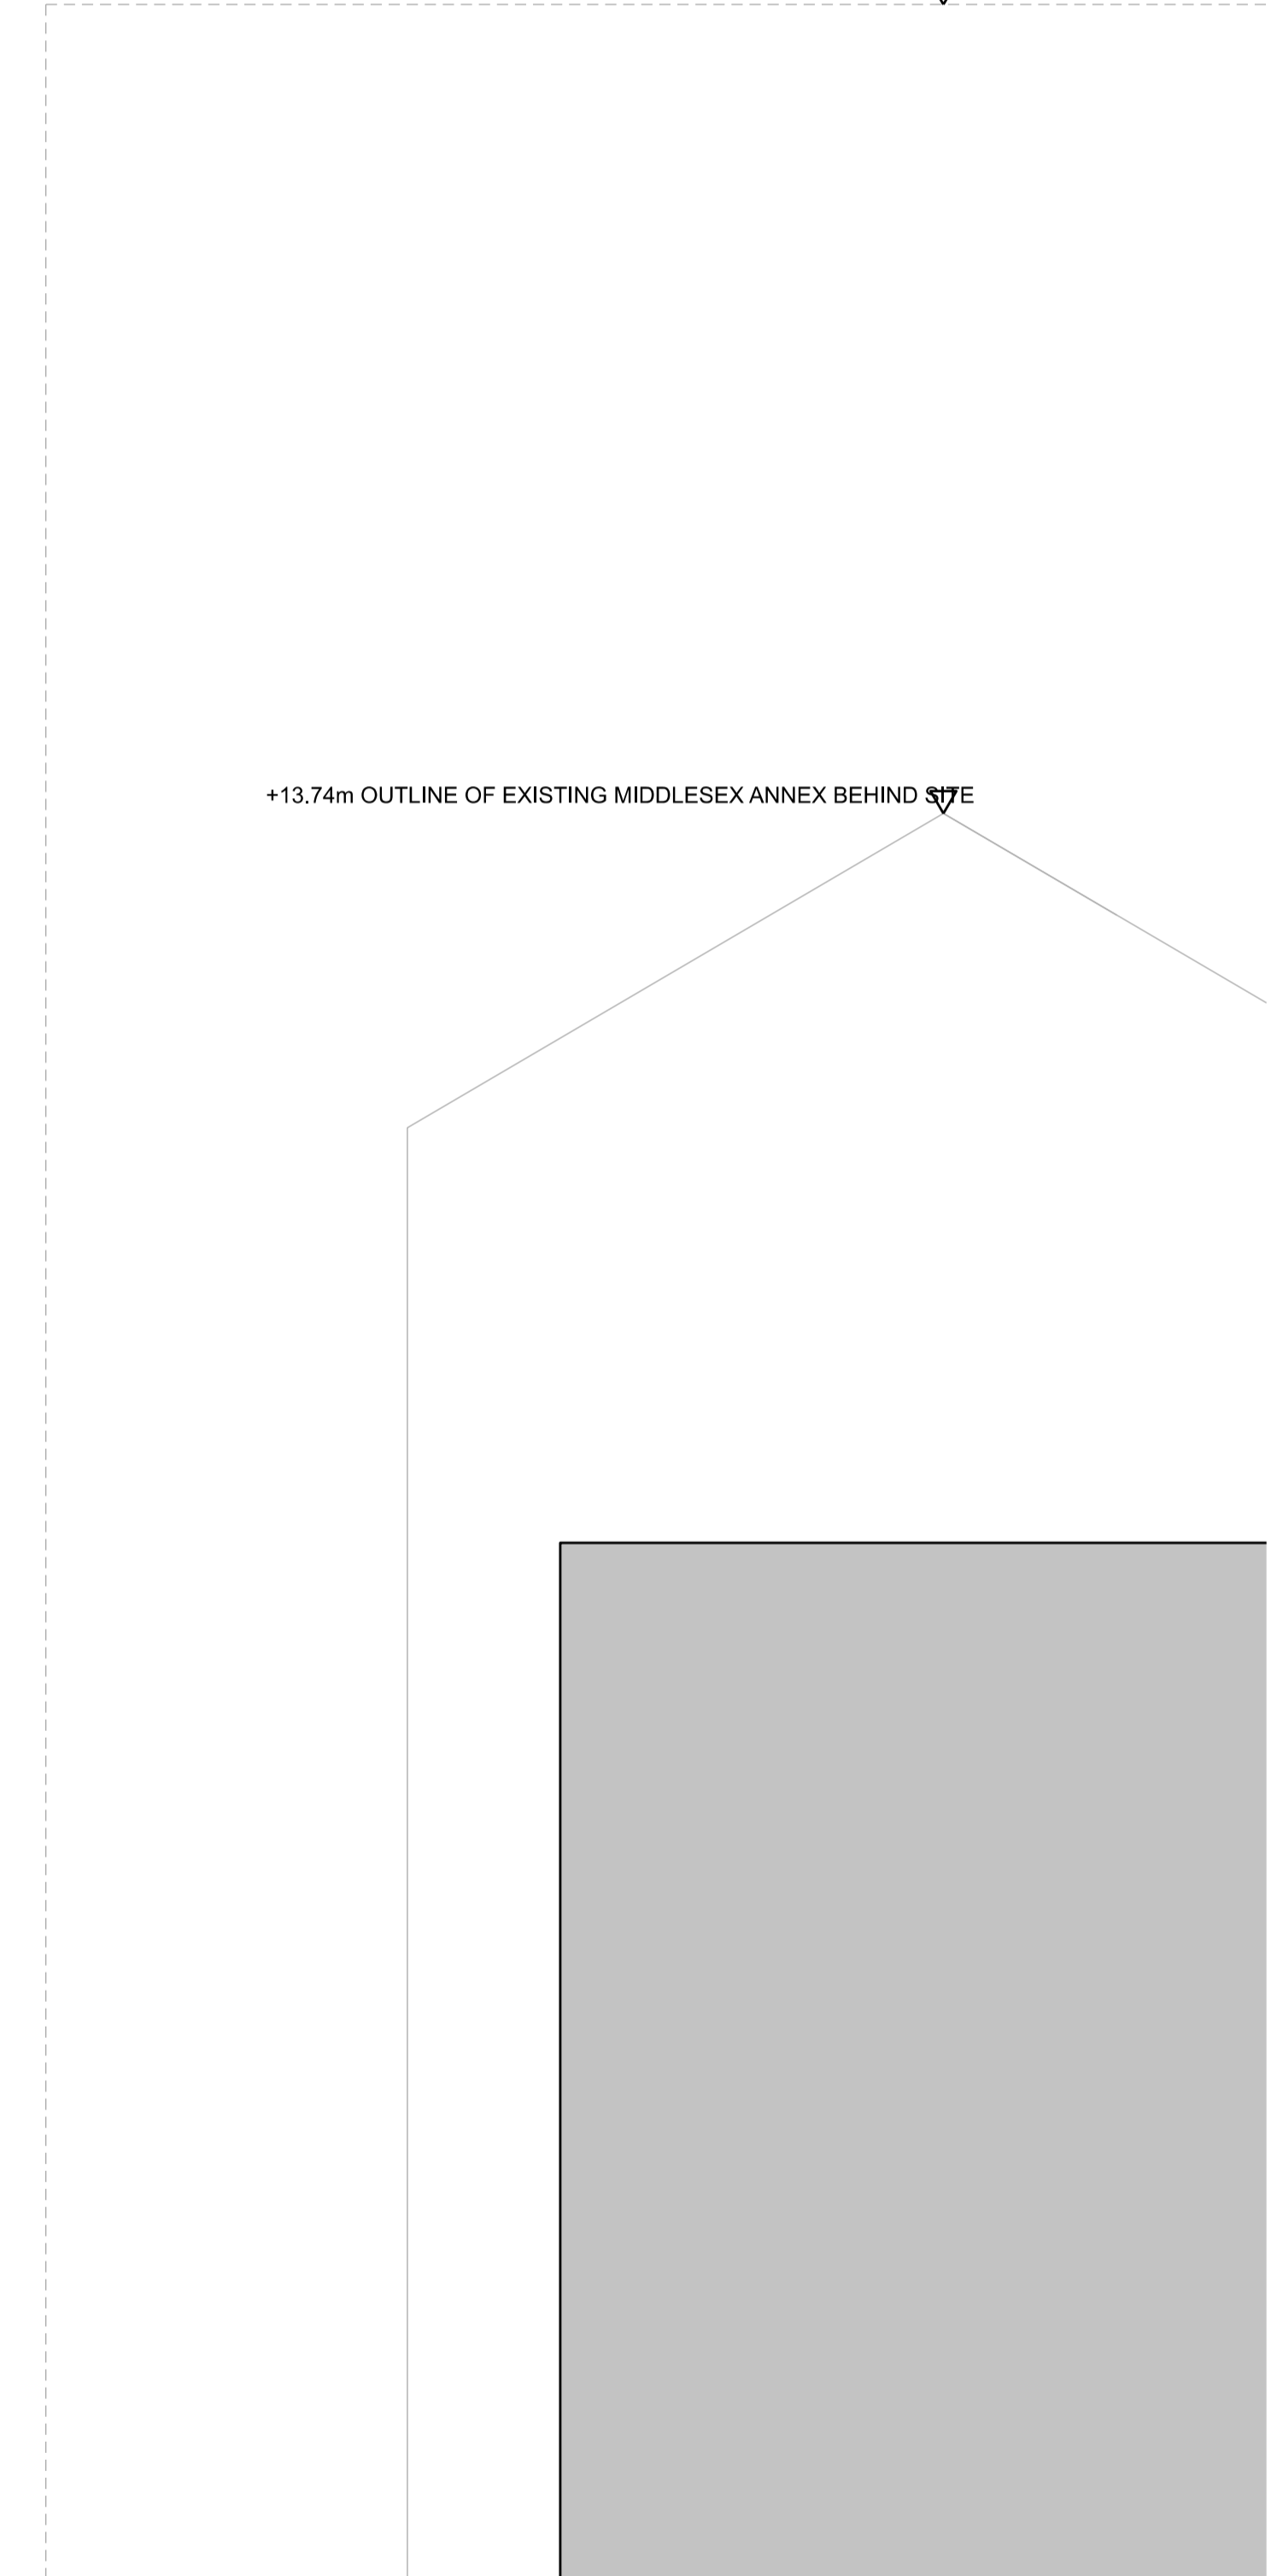

REV.	DATE	REASON FOR ISSUE	CHK. BY

NOTE:  
 - USE FIGURED DIMENSIONS ONLY.  
 - ALL DIMENSIONS TO BE CHECKED ON-SITE.  
 - ANY DISCREPANCIES BETWEEN CONSULTANT DRAWINGS TO BE REPORTED TO THE ARCHITECT BEFORE ANY WORK COMMENCES.  
 - MATTHEW SPRINGETT ASSOCIATES ©

**MSA**  
 MATTHEW SPRINGETT ASSOCIATES LTD.  
 MAKE SPACE STUDIOS  
 NEWNHAM TERRACE  
 LONDON  
 SE1 7DR  
 T: 020 7692 5950

CLIENT  
**CHALFORDS LIMITED**

PROJECT  
**13 TOTTENHAM MEWS,  
 LONDON W1T 4AQ**

TITLE  
**EXISTING SECTION BB**

DATE	JOB NO.	DRAWN BY	PURPOSE
09.01.20	183	AT	P
SCALE @ A1	NUMBER	REV.	
1:50	183-301	-	

