



▽ APPROX. +19.48m OUTLINE OF MIDDLESEX HOUSE BEHIND SITE

▽ +7.51m OUTLINE OF EXISTING DAY HOSPITAL BEHIND SITE

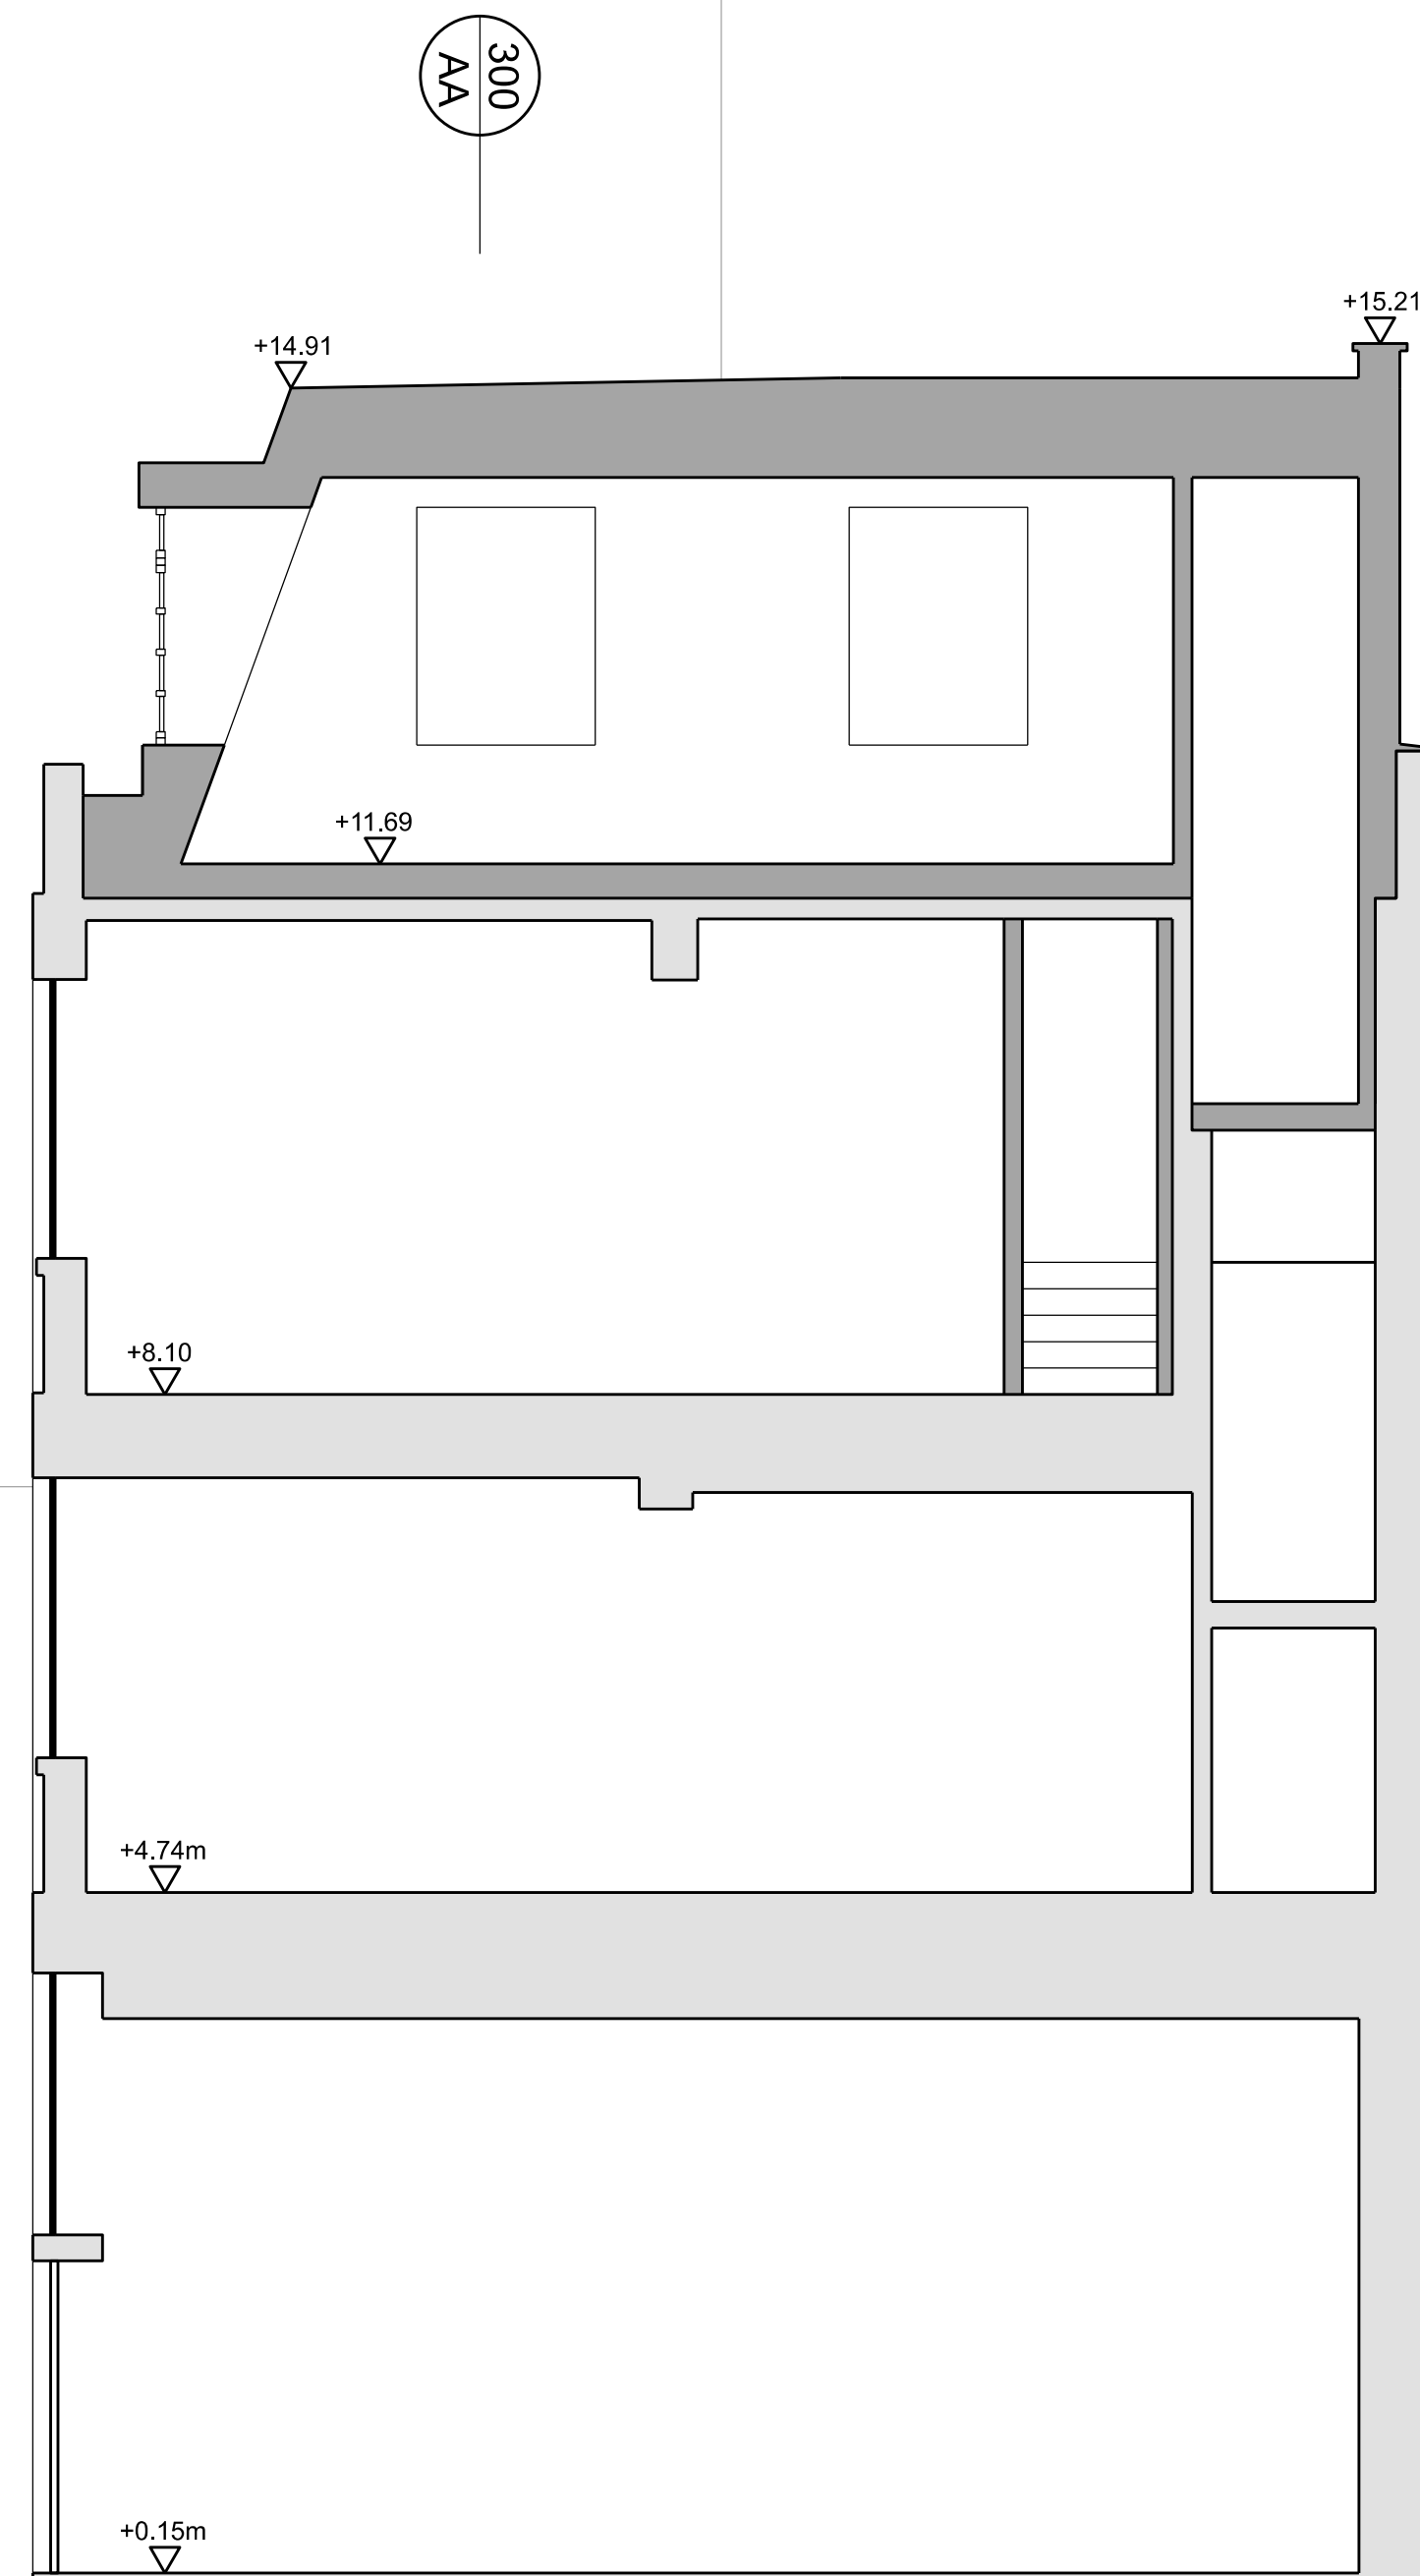

APPROX. +20.0m OUTLINE OF APPROVED MIDDLESEX HOSPITAL ANNEX BEHIND SITE

+13.74m OUTLINE OF EXISTING MIDDLESEX ANNEX BEHIND SITE

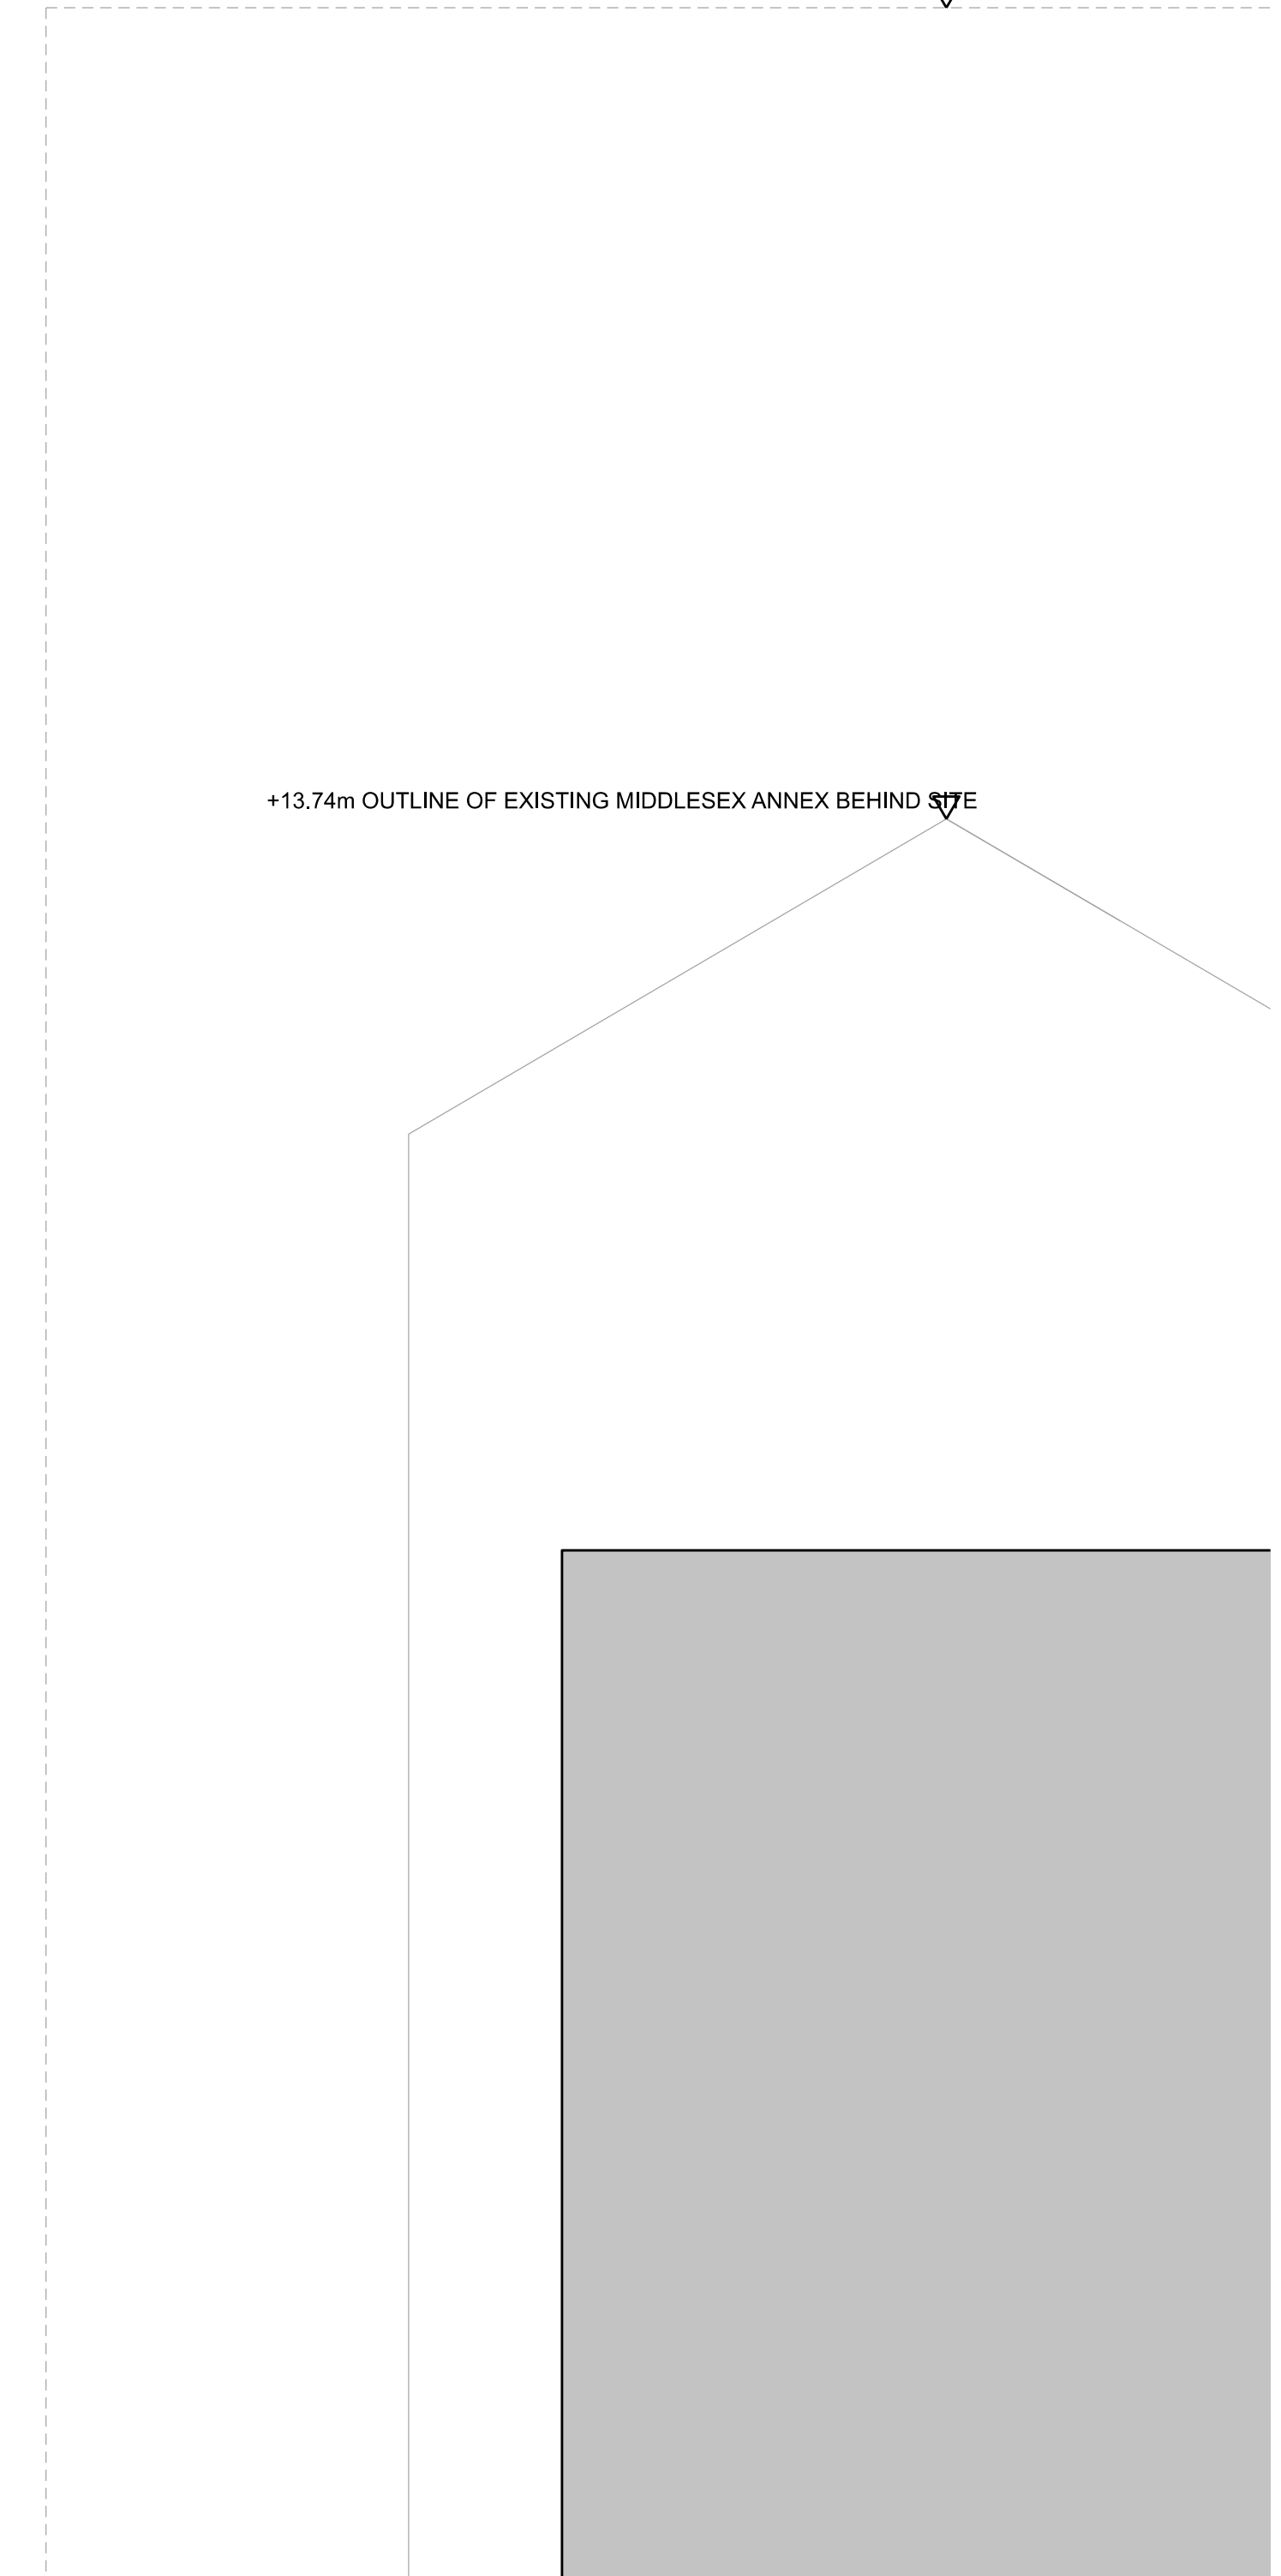

01: PROPOSED SECTION BB
SCALE 1:50



REV.	DATE	REASON FOR ISSUE	CHK. BY

NOTE:
 - USE FIGURED DIMENSIONS ONLY.
 - ALL DIMENSIONS TO BE CHECKED ON-SITE.
 - ANY DISCREPANCIES BETWEEN CONSULTANT DRAWINGS TO BE REPORTED TO THE ARCHITECT BEFORE ANY WORK COMMENCES.
 - MATTHEW SPRINGETT ASSOCIATES ©

MSA
 MATTHEW SPRINGETT ASSOCIATES LTD.
 MAKE SPACE STUDIOS
 NEWNHAM TERRACE
 LONDON
 SE1 7DR
 T: 020 7692 5950

CLIENT
CHALFORDS LIMITED

PROJECT
**13 TOTTENHAM MEWS,
 LONDON W1T 4AQ**

TITLE
PROPOSED SECTION BB

DATE	JOB NO.	DRAWN BY	PURPOSE
09.01.20	183	AT	P
SCALE @ A1	NUMBER	REV.	
1:50	183-311	-	